

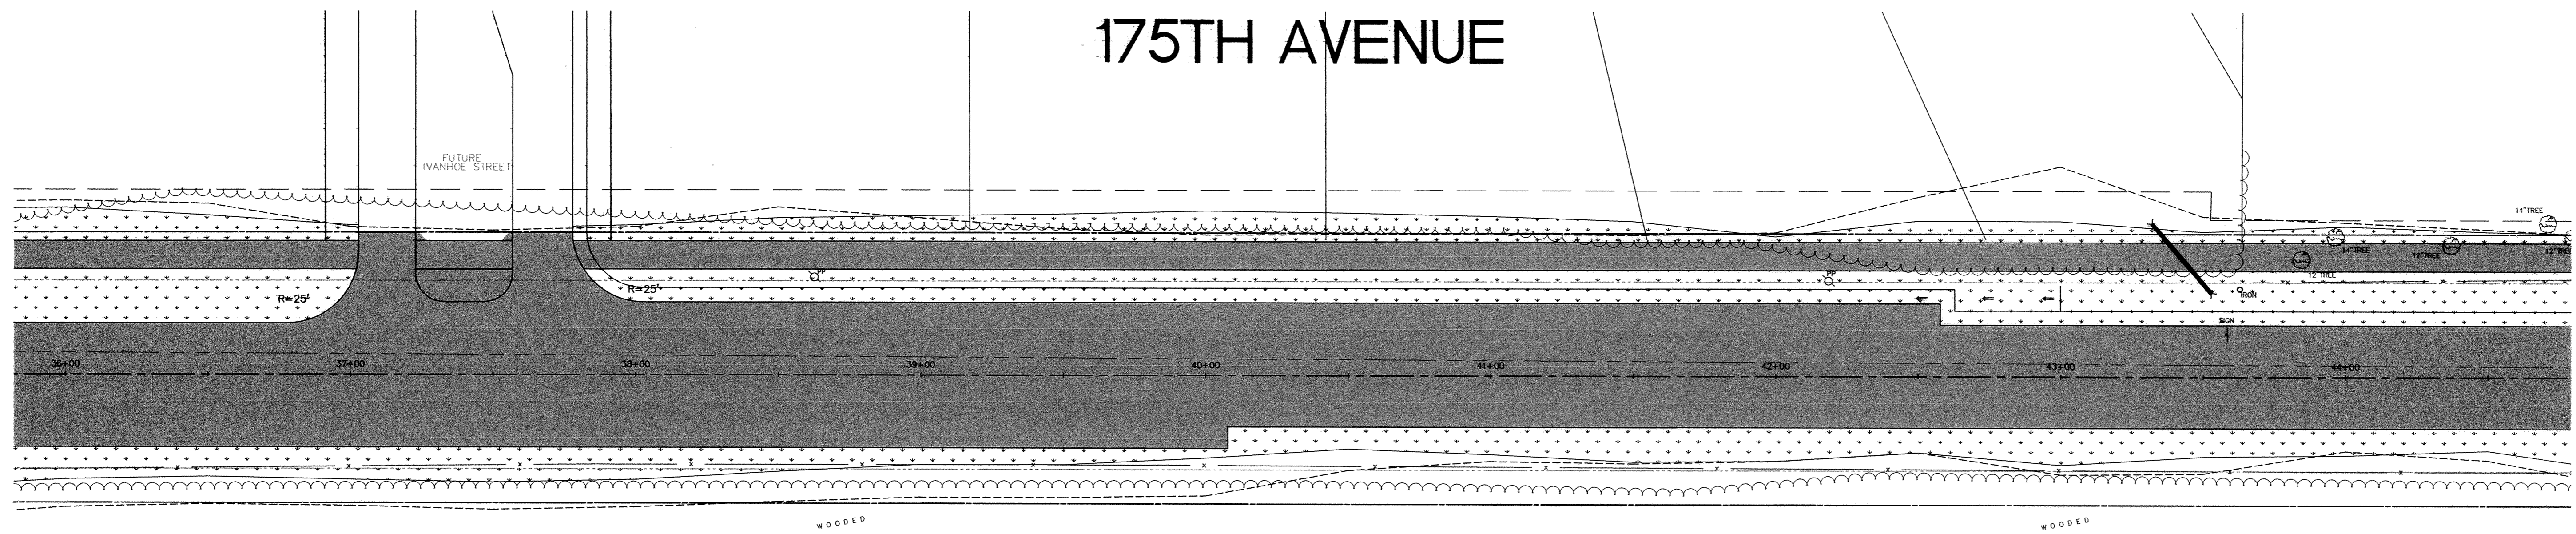


175TH AVENUE

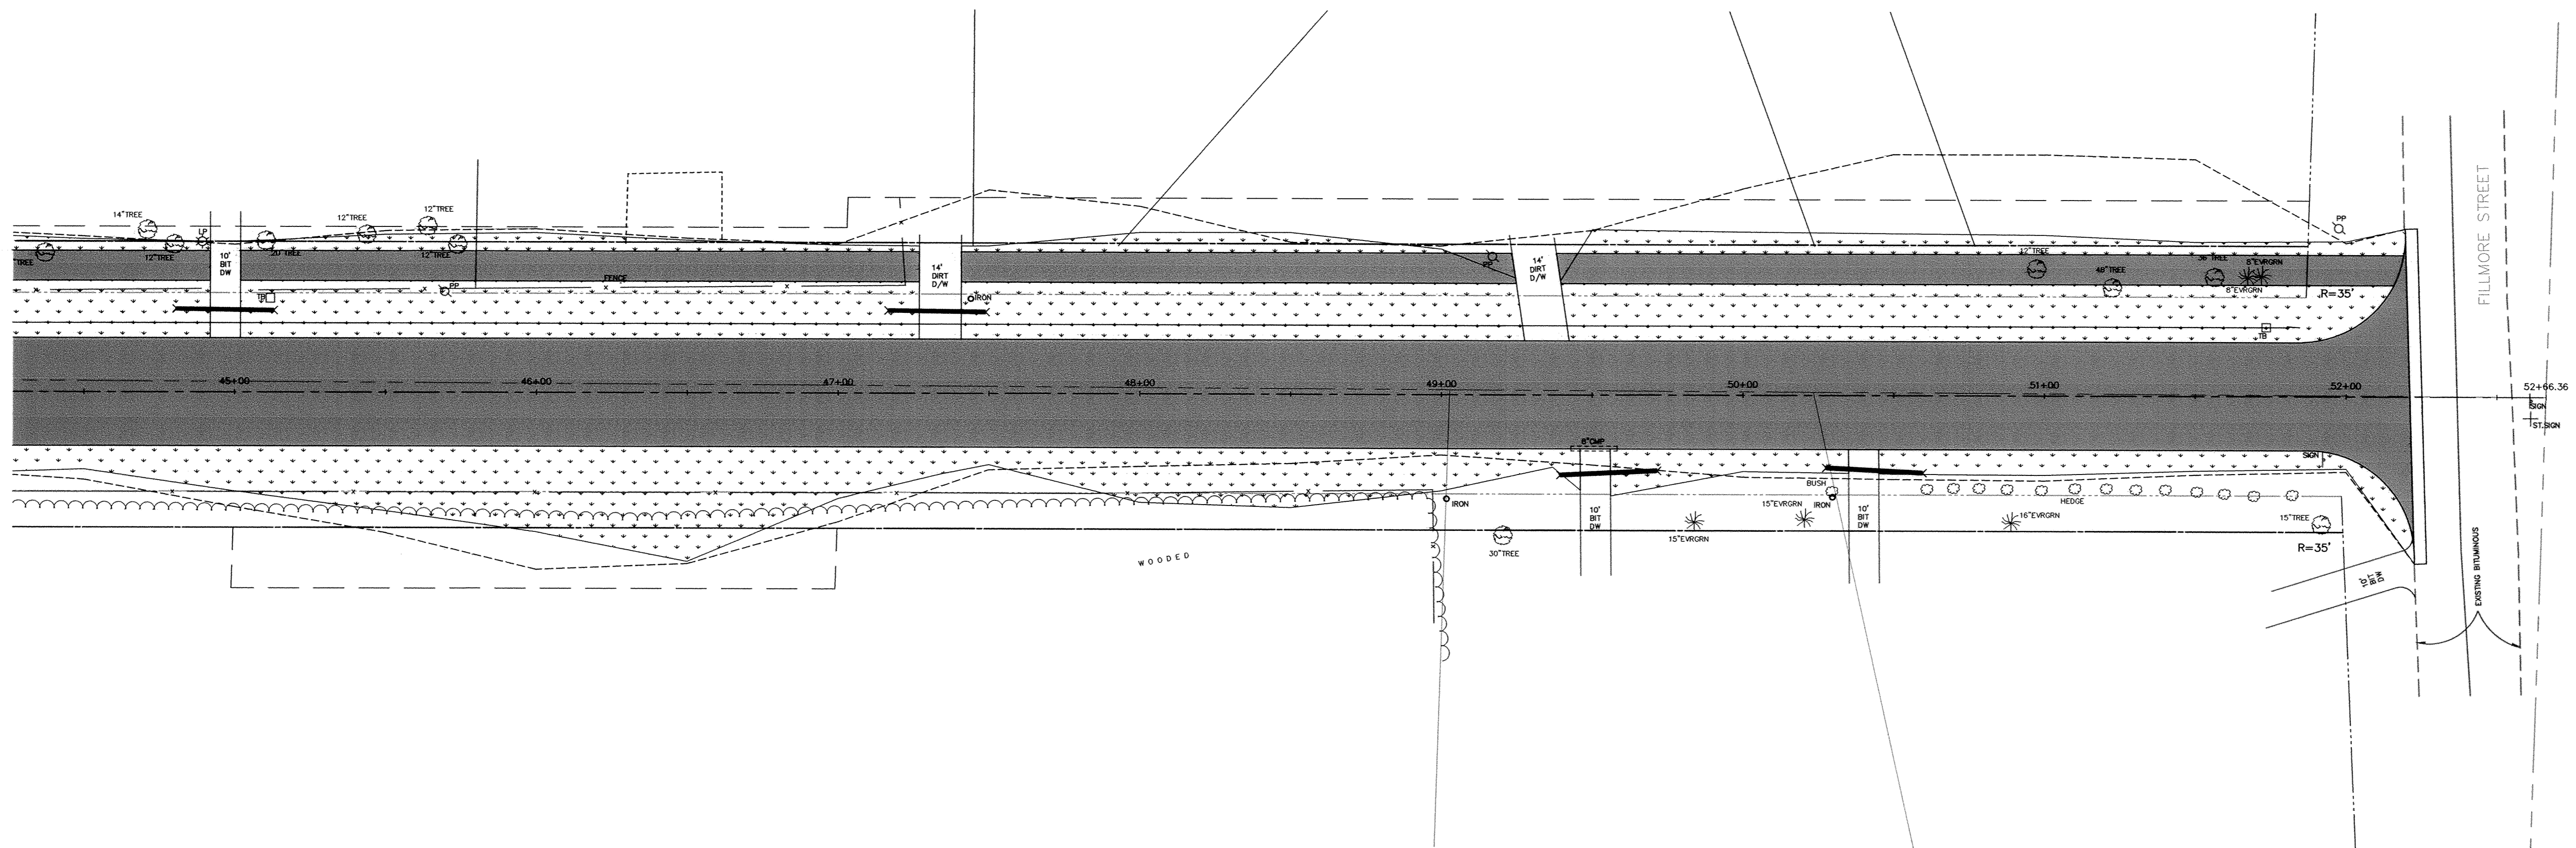

 TYPE 50B SEED

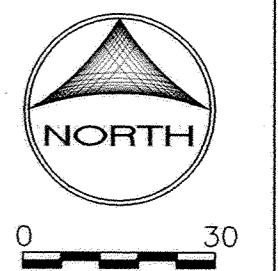

DESIGNED BY: KJT DRAWN BY: RKM
 APPROVED: TJM JOB NUMBER 806550J
 CAD DATE: August 23, 2001 1:19:35 p.m.
 CAD FILE: 806550J\MISC\806550-EC3.DWG

I HEREBY CERTIFY THAT THIS PLAN, SPECIFICATION, OR REPORT WAS PREPARED BY ME OR UNDER MY DIRECT SUPERVISION AND THAT I AM A DULY LICENSED PROFESSIONAL ENGINEER UNDER THE LAWS OF THE STATE OF MINNESOTA.
 _____ DATE _____
 TERRY J. MAURER LIC. 15316

NO.	DATE	BY	REVISION DESCRIPTION



Howard R. Green Company
 CONSULTING ENGINEERS

1326 ENERGY PARK DRIVE
 ST. PAUL, MINNESOTA 55108
 (651) 644-4389

175TH AVENUE
 CITY OF ELK RIVER
 175TH AVENUE

SP. 204-111-04
EROSION CONTROL AND TURF ESTABLISHMENT
 36+00 TO 52+66.36

SHEET NO.
35