
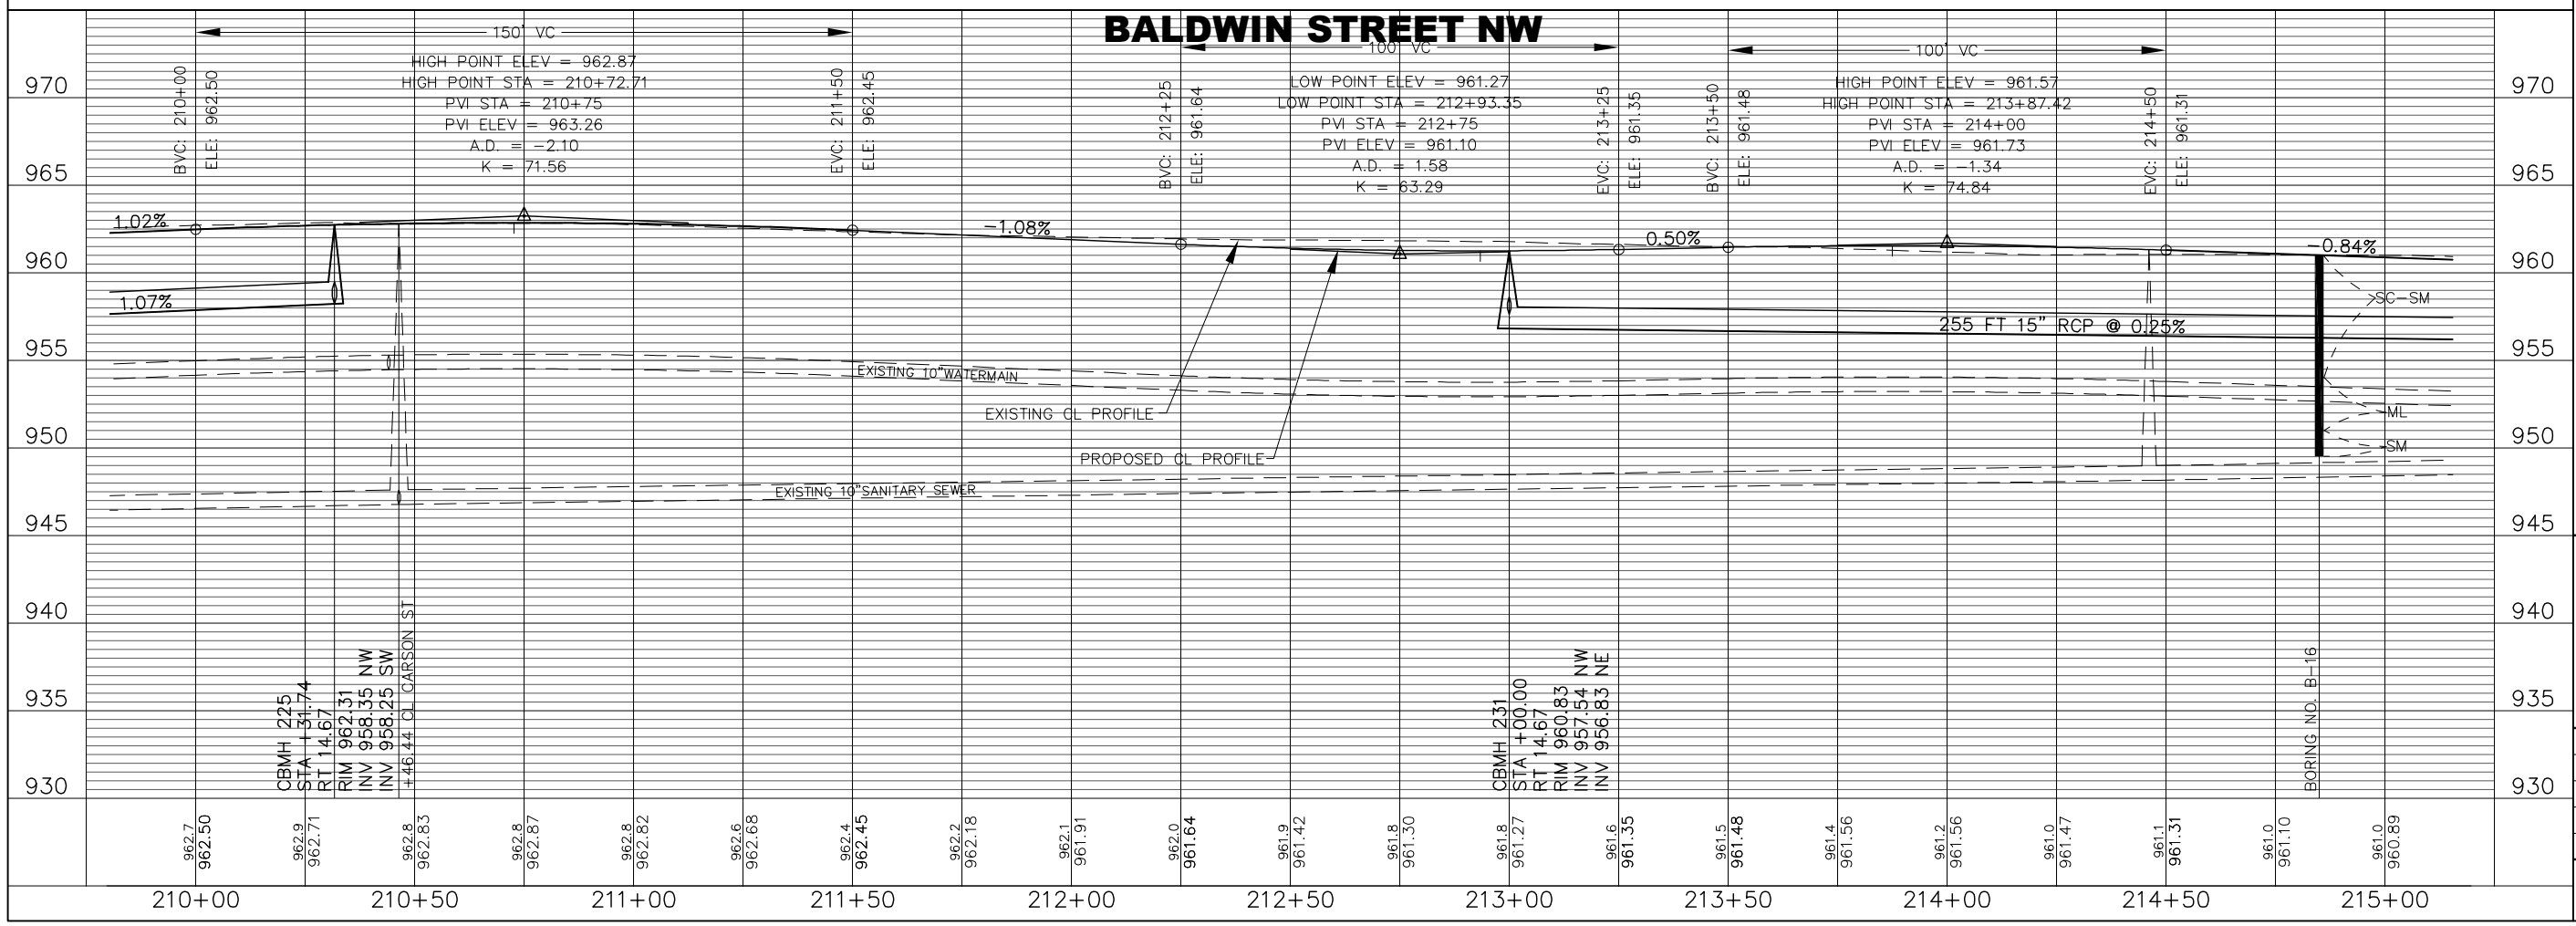


FOR BIDDING PURPOSES ONLY

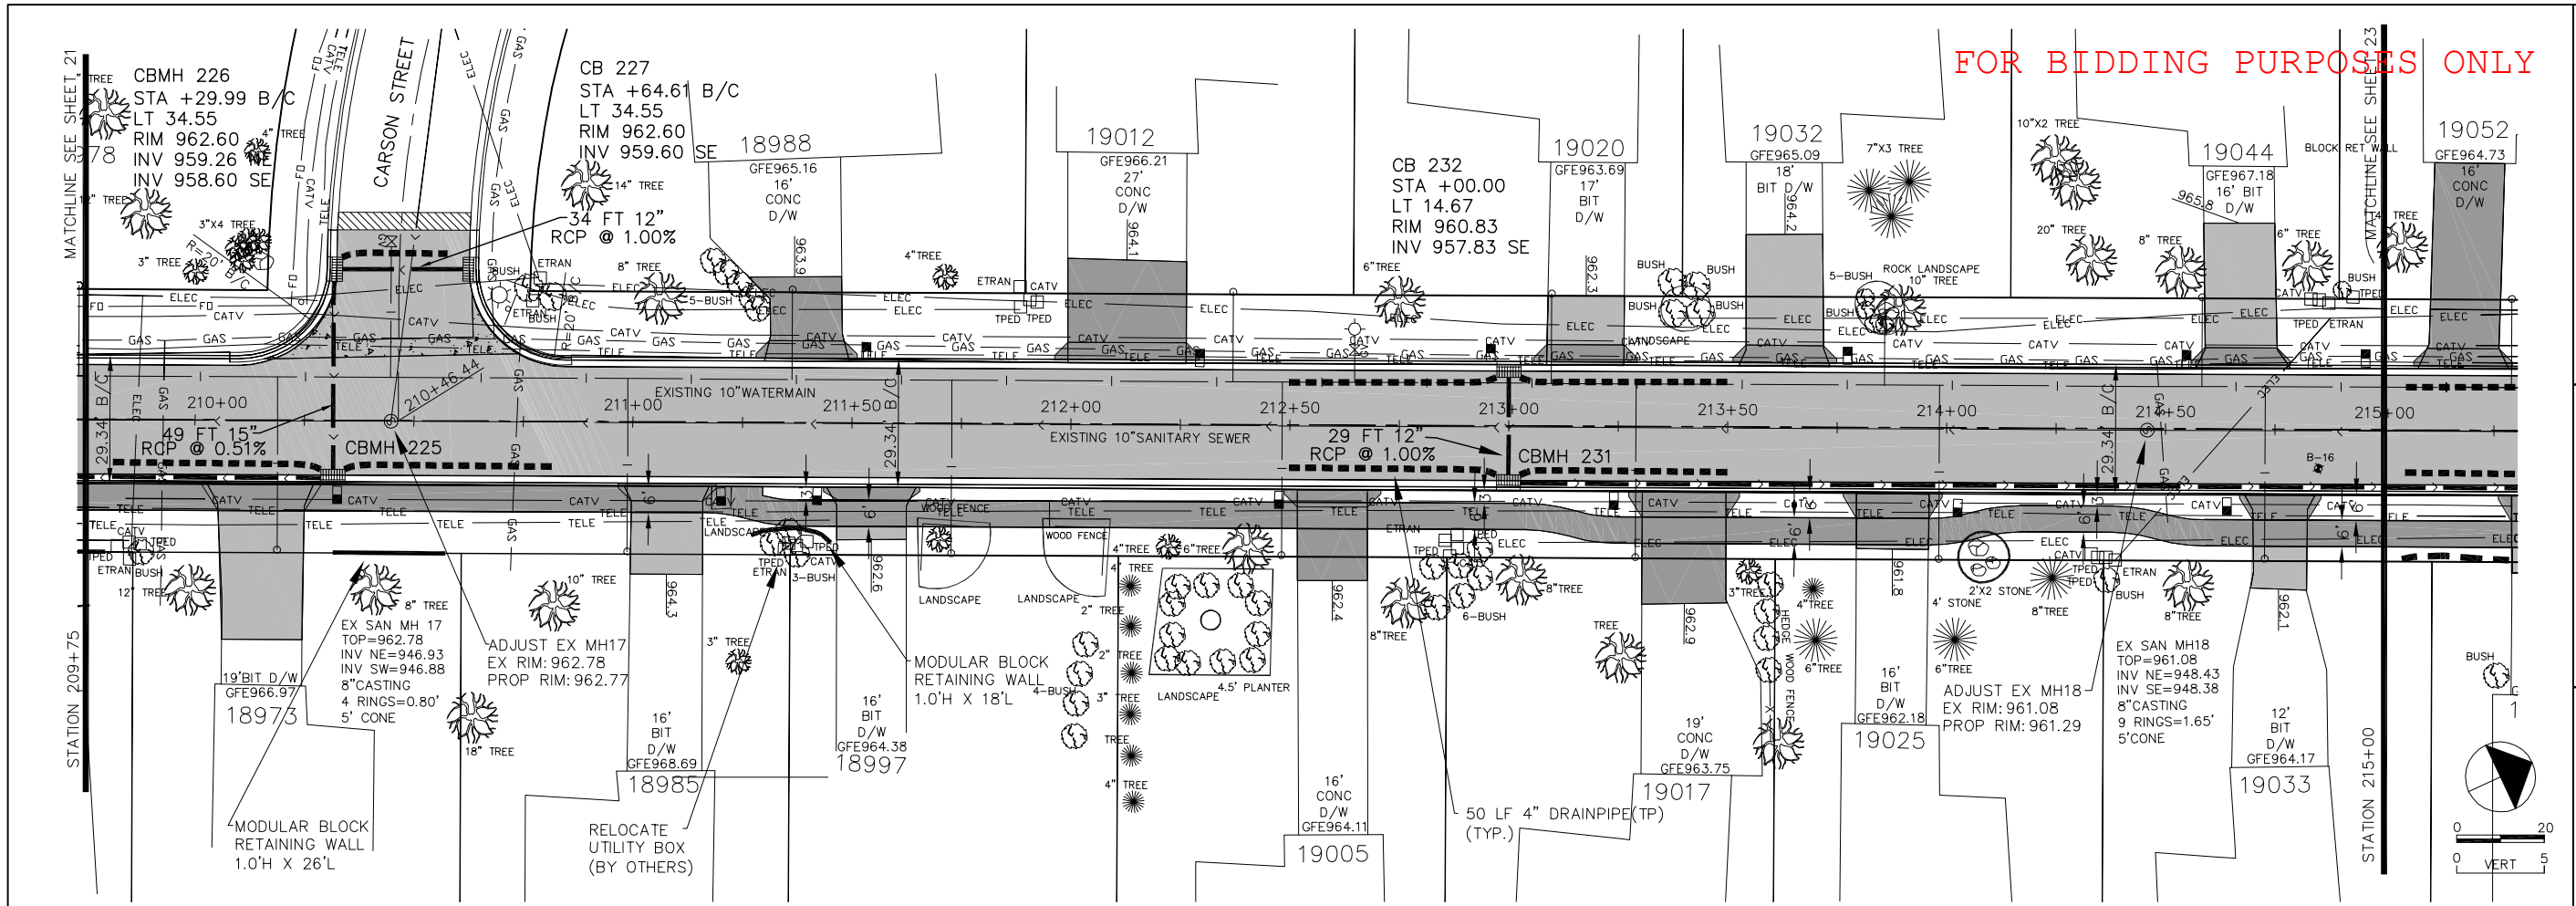

**CITY OF ELK RIVER**  
**2007 STREET IMPROVEMENTS**  
**DEERFIELD 3RD**  
**PLAN AND PROFILE**  
**BALDWIN STREET NW**

I HEREBY CERTIFY THAT THIS PLAN, SPECIFICATION, OR REPORT WAS PREPARED BY ME OR UNDER MY DIRECT SUPERVISION AND THAT I AM A LICENSED PROFESSIONAL ENGINEER UNDER THE LAWS OF THE STATE OF MINNESOTA.

Print Name: JOHN M. ANDERSON  
 Signature: *[Signature]*  
 Date: 02-26-07 License # 25889

**BDM**  
 Consulting Engineers and Surveyors, PLC  
 11040 183rd Cir. NW, Suite A  
 Elk River, MN 55330  
 Phone: (763) 441-0877  
 Fax: (763) 441-1090  
 bdmce.com

DRAWN BY: JBK  
 CHECKED BY: JMA  
 DESIGNED BY: JMA  
 JOB NO. 226152

SHEET **22** SHEETS **124**