


**FOR BIDDING PURPOSES ONLY**

NO.	DATE	DESCRIPTION

I HEREBY CERTIFY THAT THIS PLAN, SPECIFICATION, OR REPORT WAS PREPARED BY ME OR UNDER MY DIRECT SUPERVISION AND THAT I AM A LICENSED PROFESSIONAL ENGINEER UNDER THE LAWS OF THE STATE OF MINNESOTA.

Print Name: JOHN M. ANDERSON  
 Signature: *[Signature]*  
 Date: 02-26-07 License # 25889

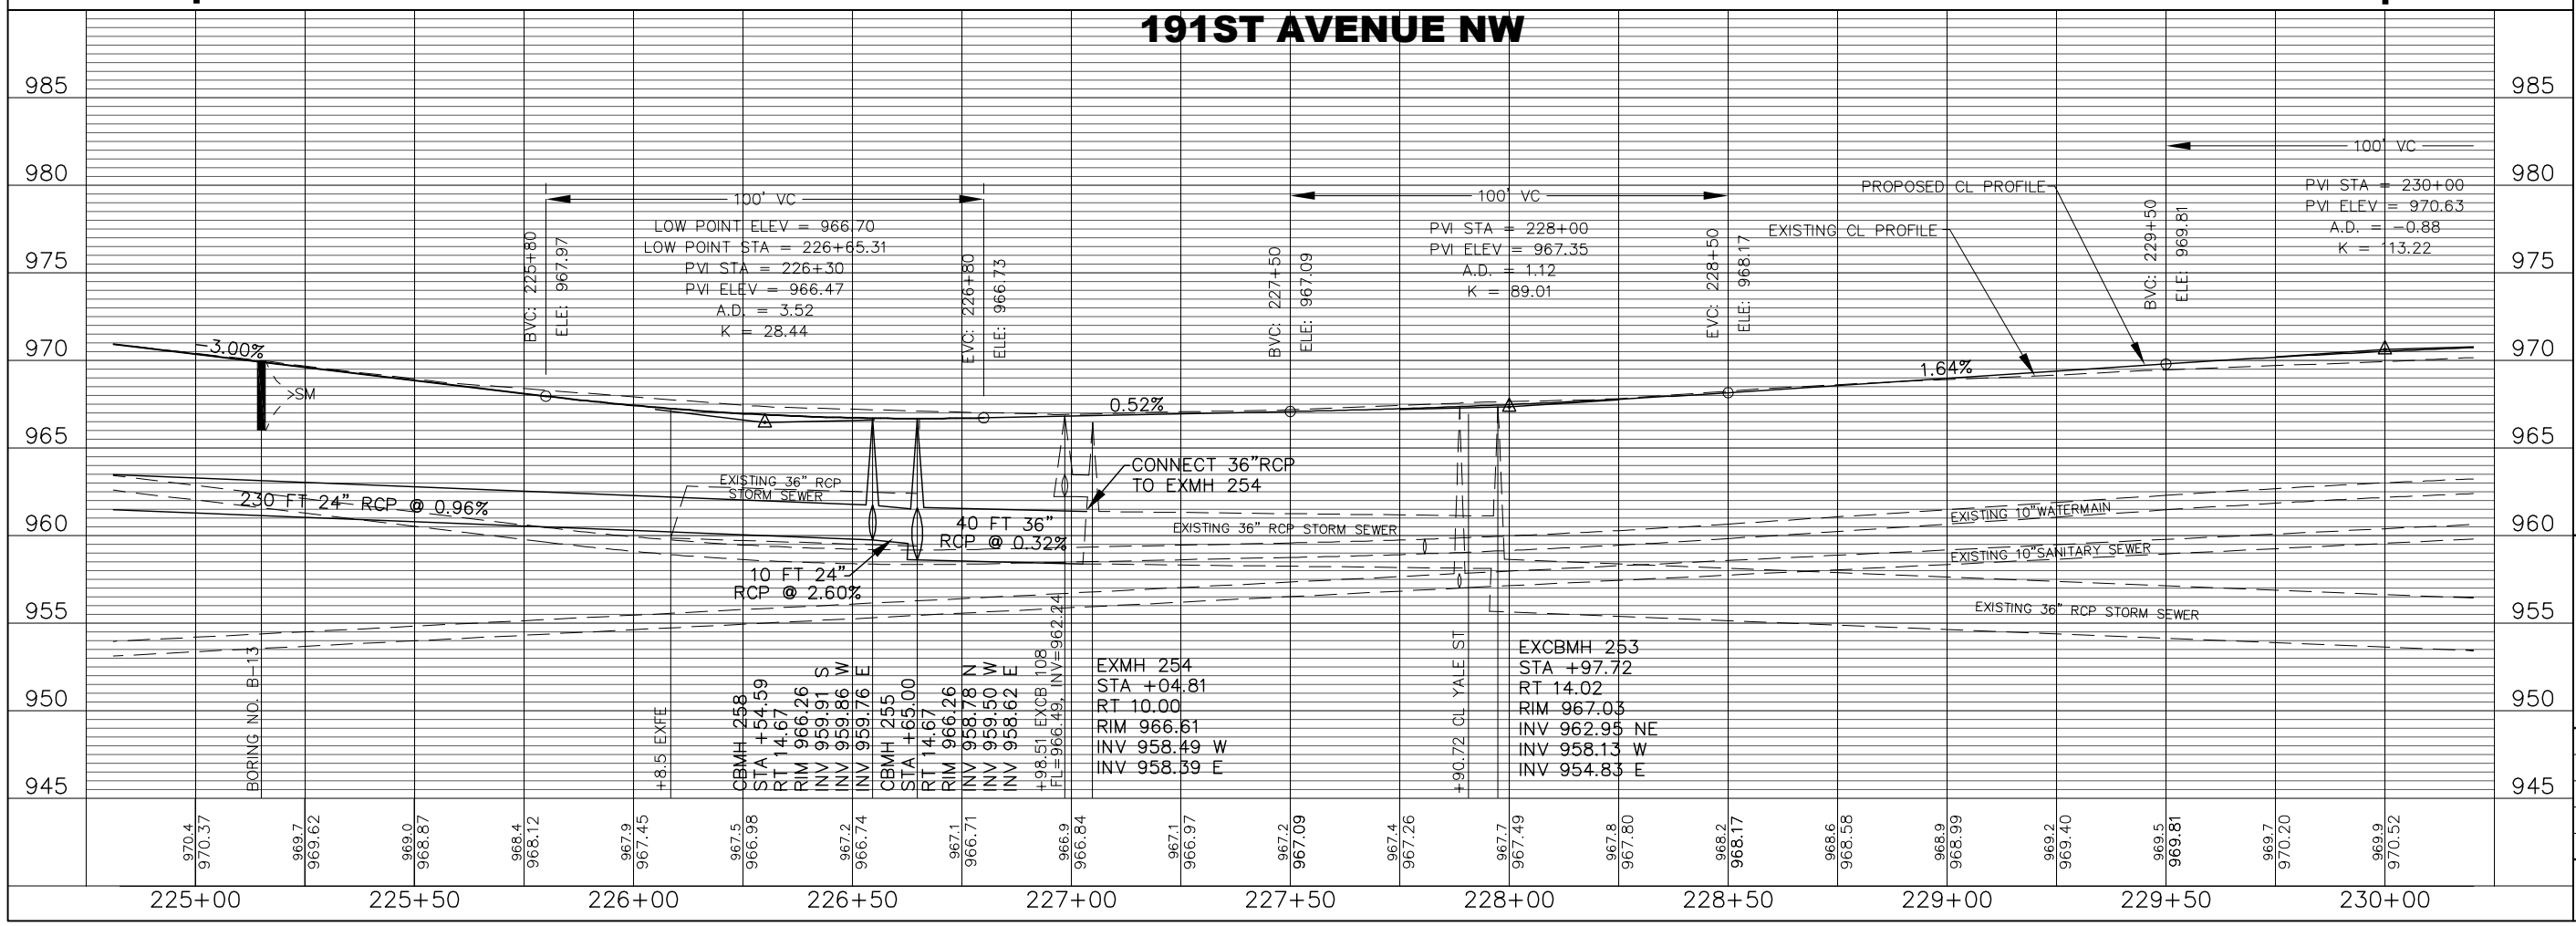

**CITY OF ELK RIVER**

**2007 STREET IMPROVEMENTS**

**DEERFIELD 3RD**

**PLAN AND PROFILE**

**191ST AVENUE NW**

225+00 TO 230+00

**BDM**  
 Consulting Engineers and Surveyors, PLC  
 11040 183rd Cir. NW, Suite A  
 Elk River, MN 55330  
 Phone: (763) 441-0877  
 Fax: (763) 441-1090  
 bdmce.com

DRAWN BY: JBK	SHEET <b>25</b>
CHECKED BY: JMA	SHEETS <b>124</b>
DESIGNED BY: JMA	
JOB NO. 226152	