
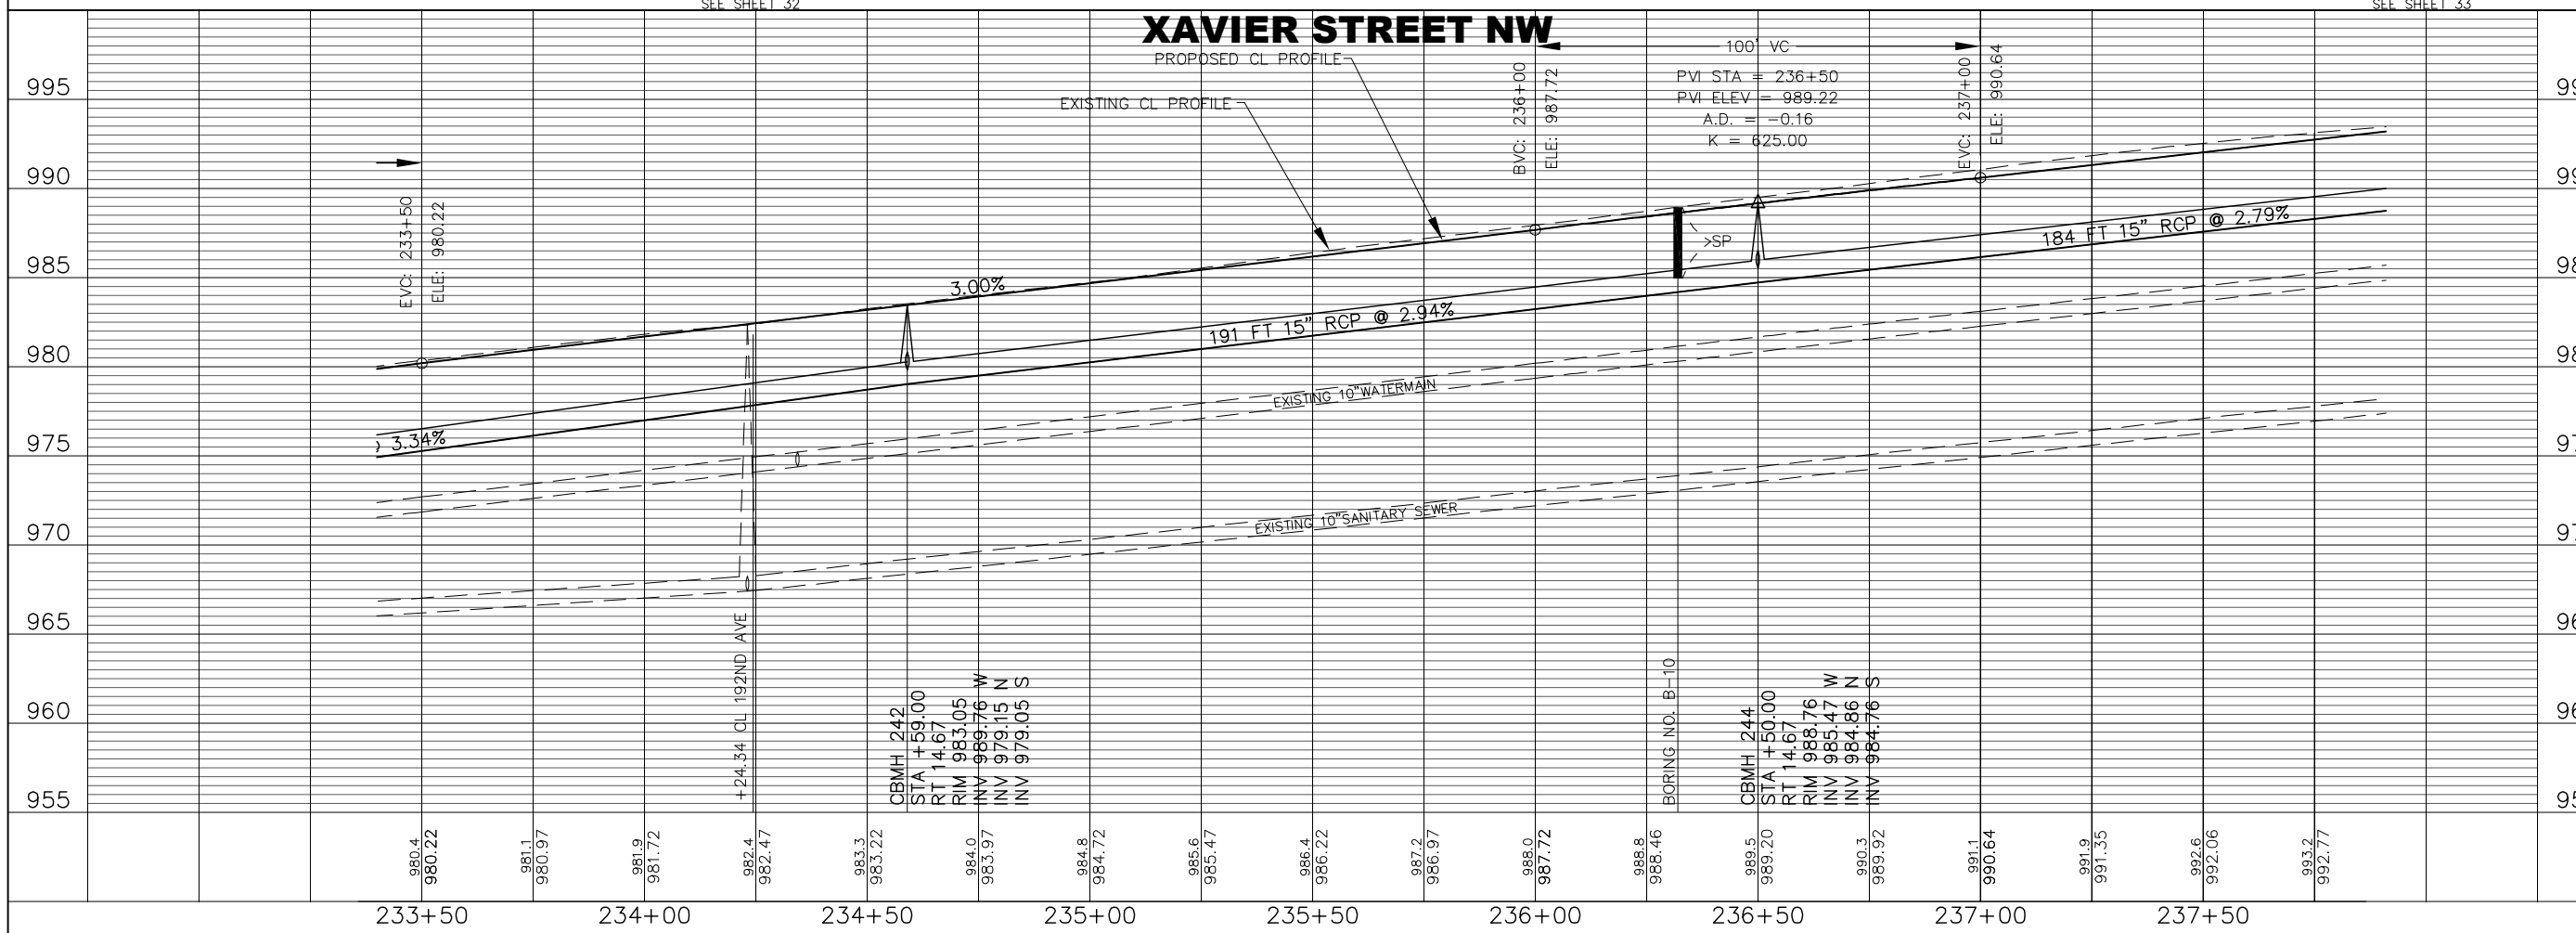


FOR BIDDING PURPOSES ONLY

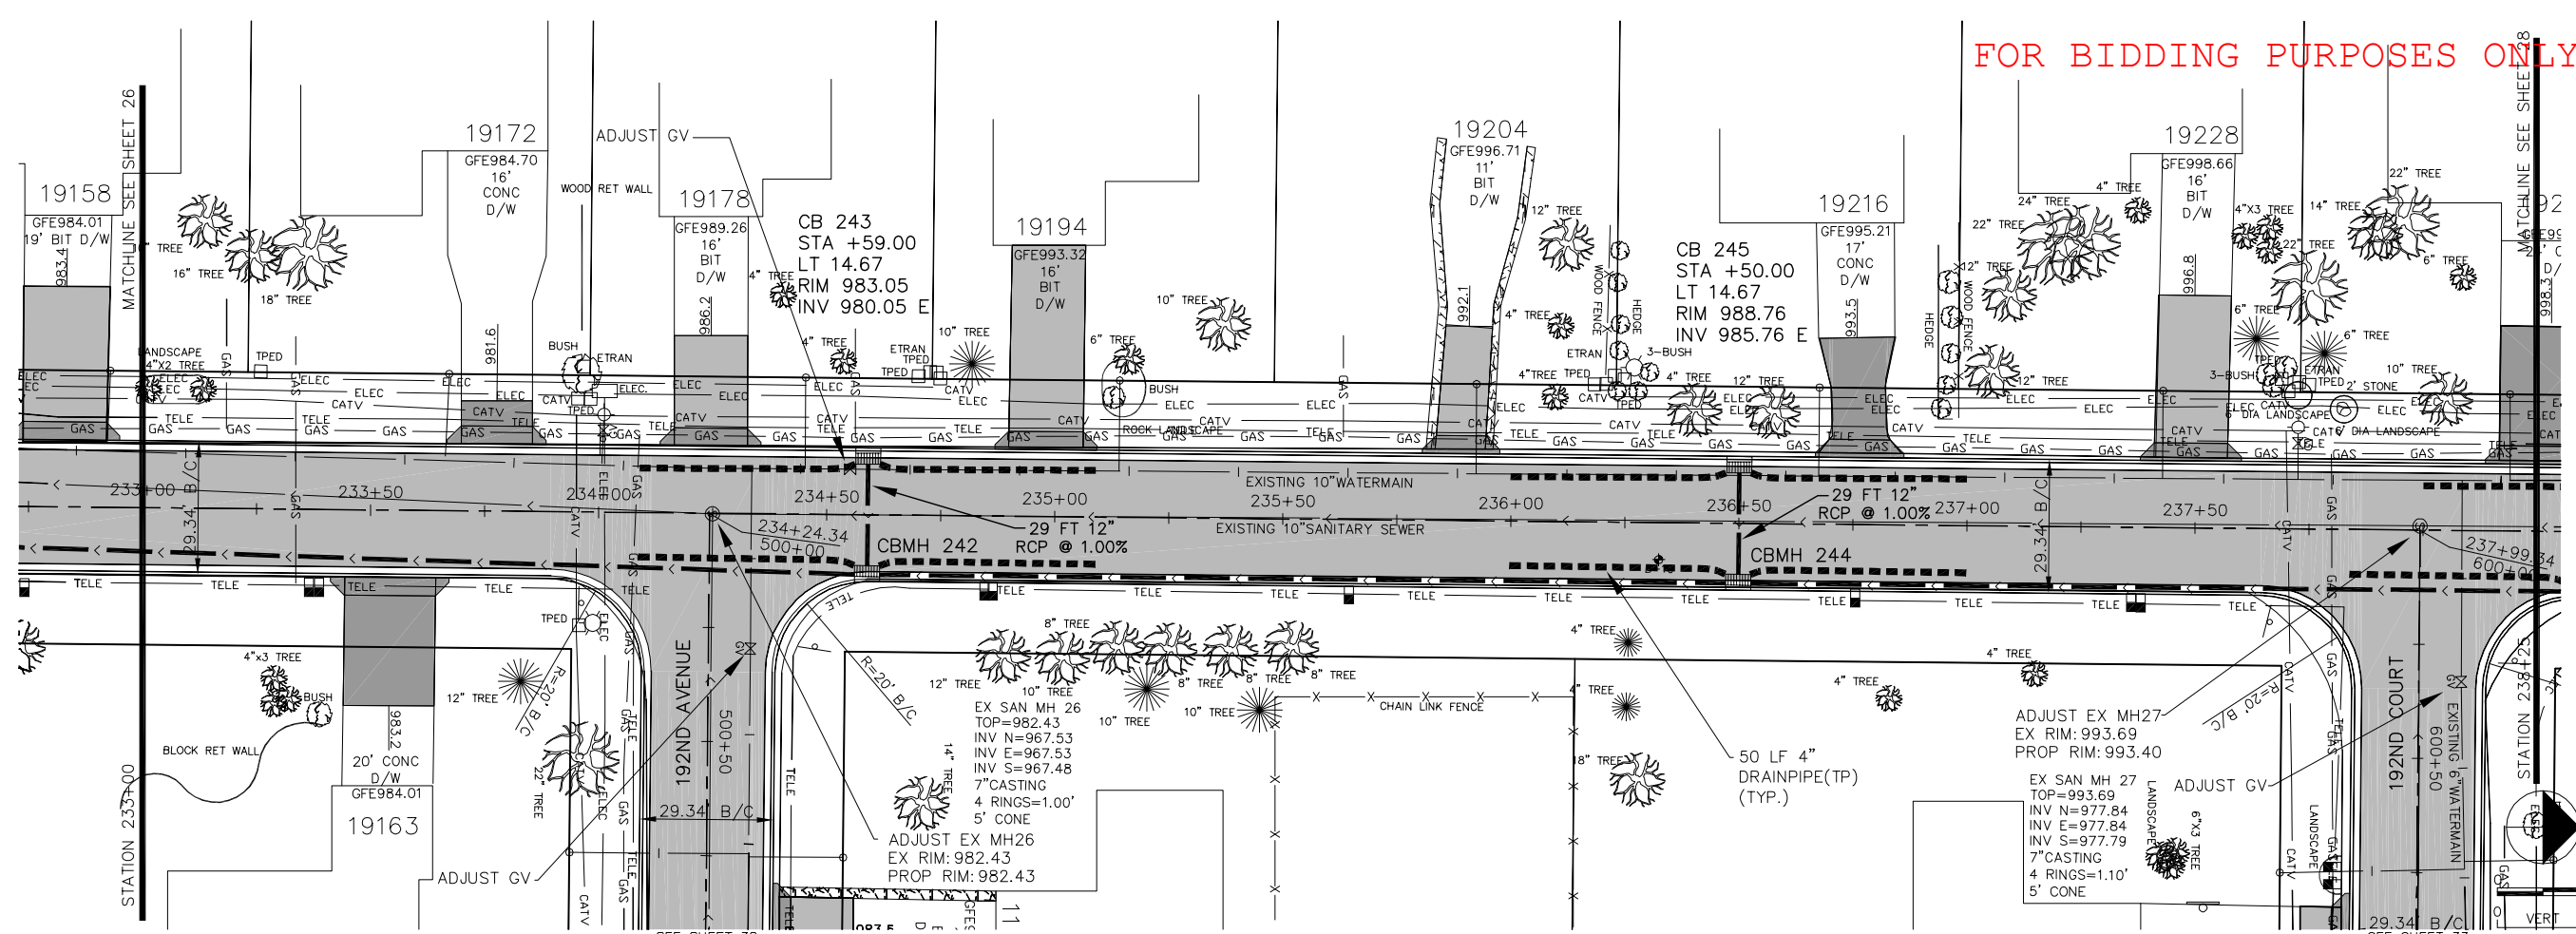

I HEREBY CERTIFY THAT THIS PLAN, SPECIFICATION, OR REPORT WAS PREPARED BY ME OR UNDER MY DIRECT SUPERVISION AND THAT I AM A LICENSED PROFESSIONAL ENGINEER UNDER THE LAWS OF THE STATE OF MINNESOTA.	
Print Name: JOHN M. ANDERSON	Signature: <i>[Signature]</i>
Date: 02-26-07	License # 25889
CITY OF ELK RIVER 2007 STREET IMPROVEMENTS DEERFIELD 3RD PLAN AND PROFILE XAVIER STREET NW	
 Consulting Engineers and Surveyors, PLC 11040 183rd Cir. NW, Suite A Elk River, MN 55330 Phone: (763) 441-0877 Fax: (763) 441-1090 bdmce.com	
DRAWN BY: JBK	CHECKED BY: JMA
DESIGNED BY: JMA	
JOB NO. 226152	
SHEET 27	SHEETS 124