



FOR BIDDING PURPOSES ONLY

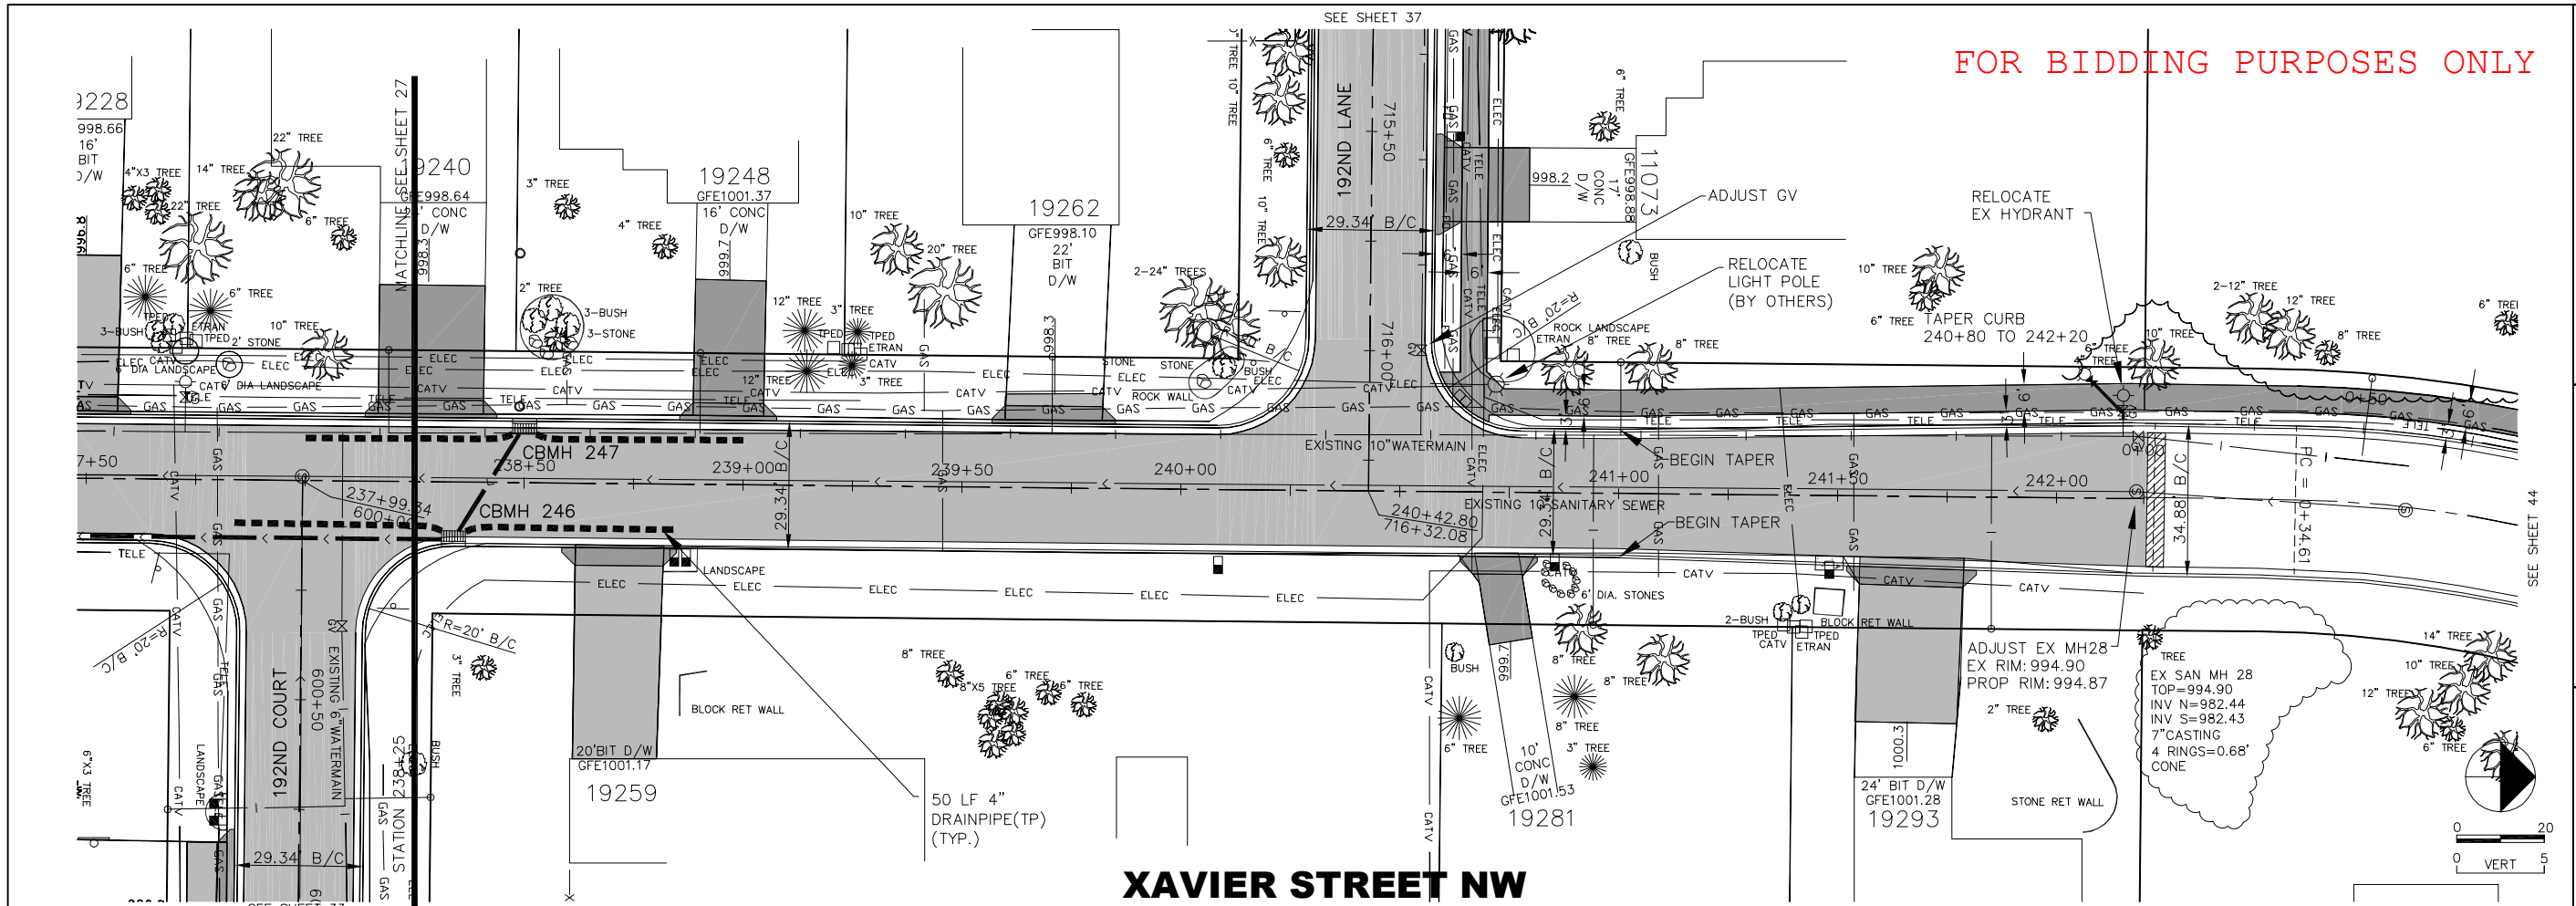

XAVIER STREET NW

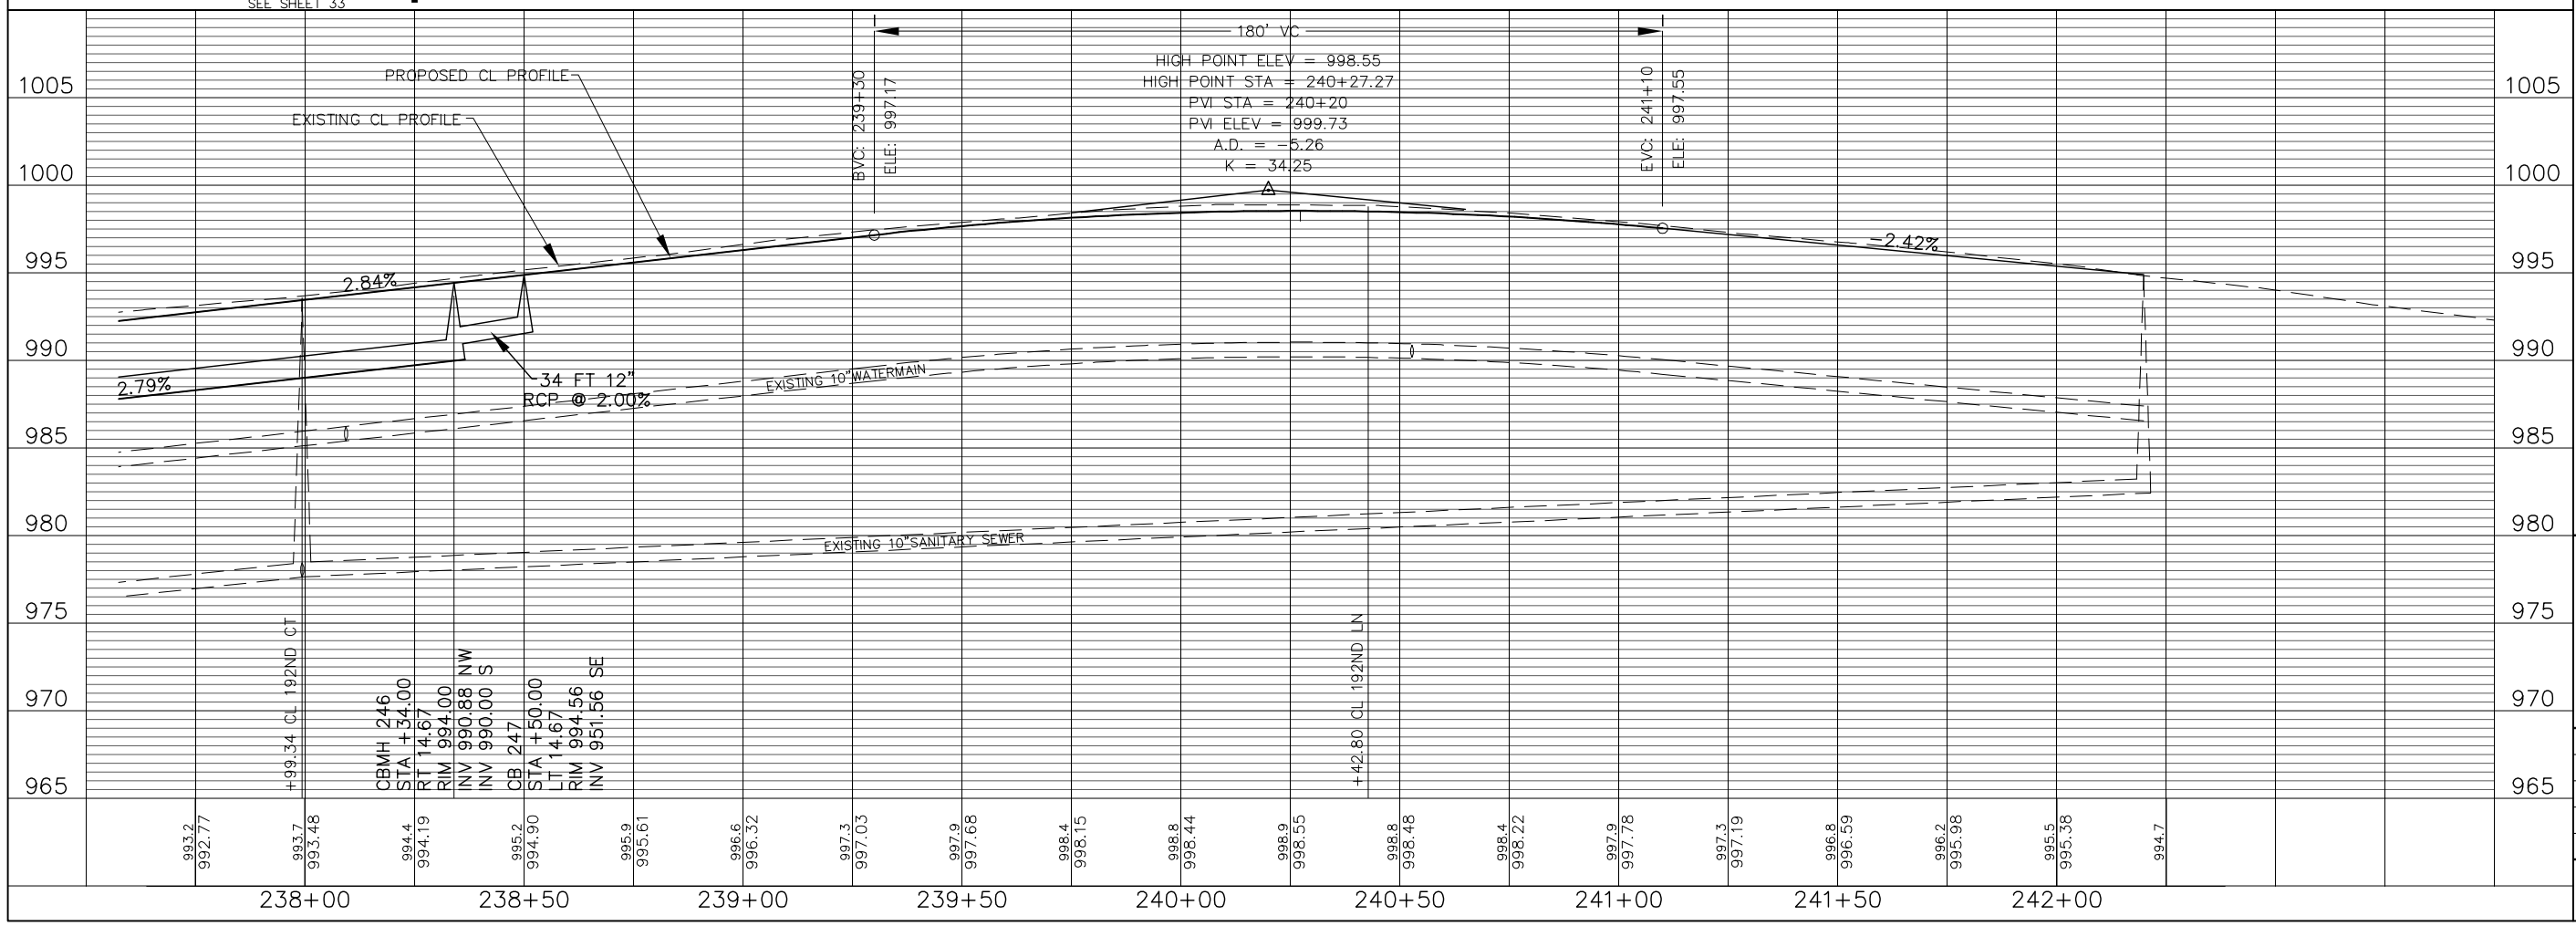

NO.	DATE	DESCRIPTION

I HEREBY CERTIFY THAT THIS PLAN, SPECIFICATION, OR REPORT WAS PREPARED BY ME OR UNDER MY DIRECT SUPERVISION AND THAT I AM A LICENSED PROFESSIONAL ENGINEER UNDER THE LAWS OF THE STATE OF MINNESOTA.

Print Name: JOHN M. ANDERSON
Signature: *[Signature]*
Date: 02-26-07 License # 25889

CITY OF ELK RIVER
2007 STREET IMPROVEMENTS
DEERFIELD 3RD
PLAN AND PROFILE
XAVIER STREET NW

BDM
Consulting Engineers and Surveyors, PLC
11040 183rd Cir. NW, Suite A
Elk River, MN 55330
Phone: (763) 441-0877
Fax: (763) 441-1090
bdmce.com

DRAWN BY: JBK
CHECKED BY: JMA
DESIGNED BY: JMA
JOB NO. 226152

SHEET **28** SHEETS **124**