


CITY OF ELK RIVER

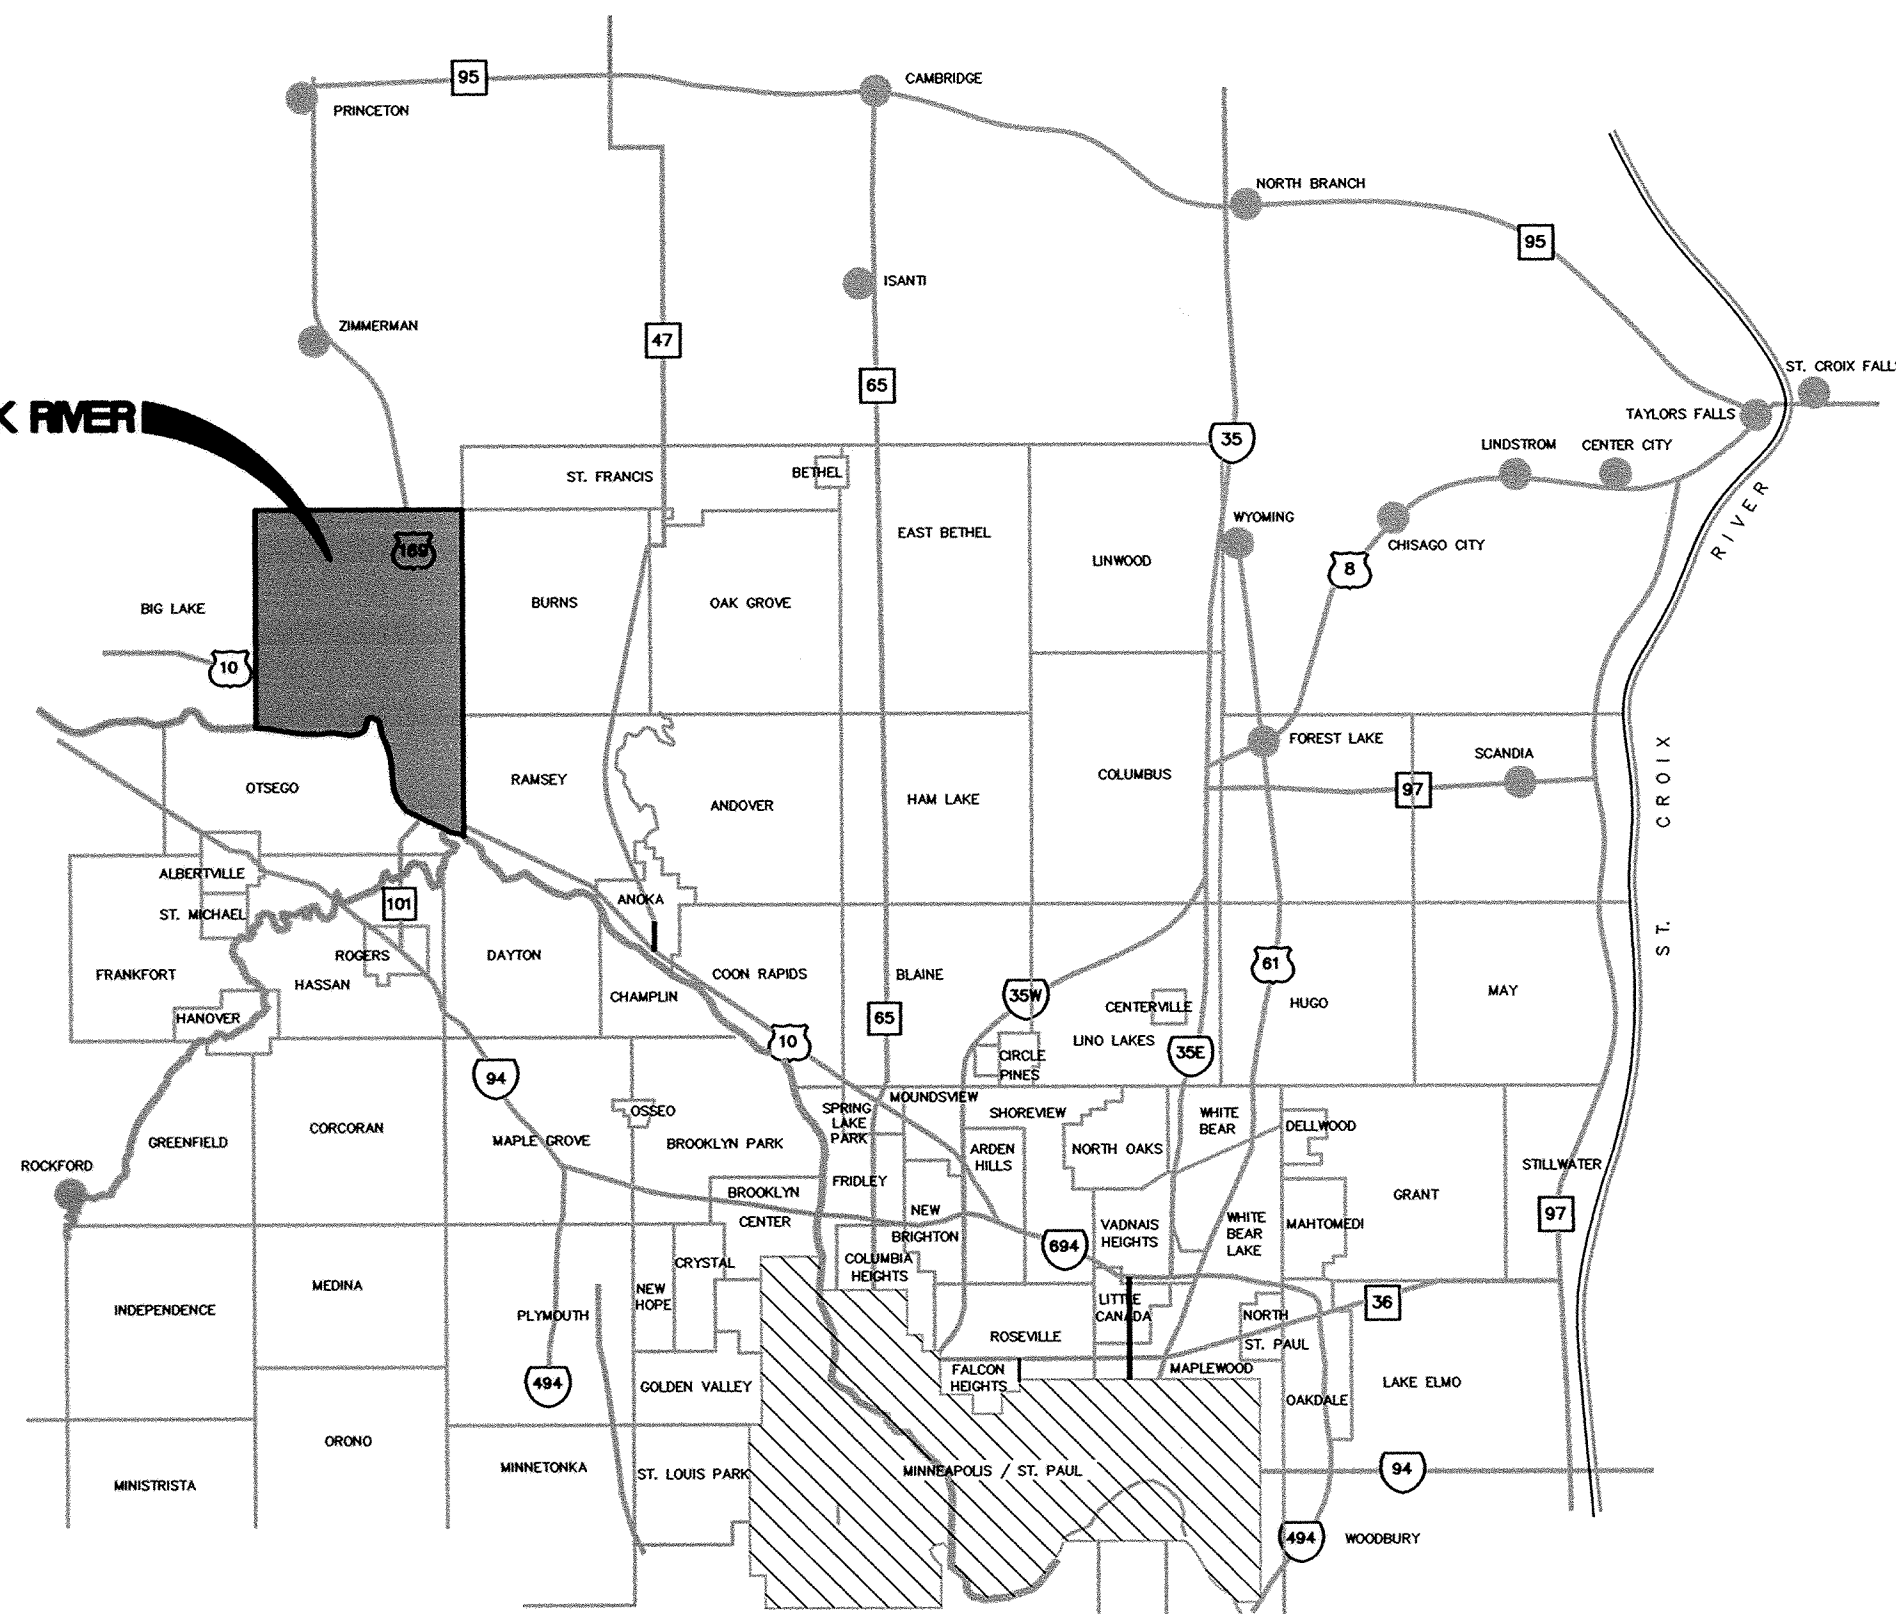

NOTE:
THESE PLANS HAVE BEEN REDUCED TO
APPROXIMATELY 1/2 THEIR ORIGINAL SIZE.
THESE 1/2 SIZE PLANS ARE TO BE USED
FOR BIDDING PURPOSES ONLY.


CONCORD/BOSTON STREET STREET AND UTILITY IMPROVEMENTS

SANITARY SEWER, WATERMAIN, STORM SEWER AND STREET CONSTRUCTION

INDEX

SHEET NO. 1	TITLE SHEET
SHEET NO. 2	LOCATION MAP AND TYPICAL SECTIONS
SHEET NO. 3-8	PLAN AND PROFILE
SHEET NO. 9-17	CROSS SECTIONS
SHEET NO. 18-21	DETAILS

THIS PLAN CONTAINS 21 SHEETS

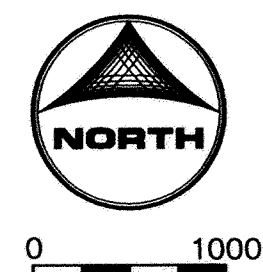


LOCATION MAP

PROJECT LOCATION

I HEREBY CERTIFY THAT THIS PLAN, SPECIFICATION,
OR REPORT WAS PREPARED BY ME OR UNDER MY DIRECT
SUPERVISION AND THAT I AM A DULY LICENSED
PROFESSIONAL ENGINEER UNDER THE LAWS OF THE
STATE OF MINNESOTA.

Kristina Thompson KRISTINA THOMPSON
DATE _____ LIC.NO. 42350

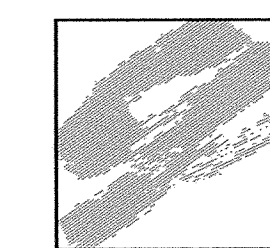

1326 ENERGY PARK DRIVE
ST. PAUL, MINNESOTA 55108
(651) 644-4389
Howard R. Green Company
CONSULTING ENGINEERS

PREPARED FOR:

THE CITY OF ELK RIVER

