
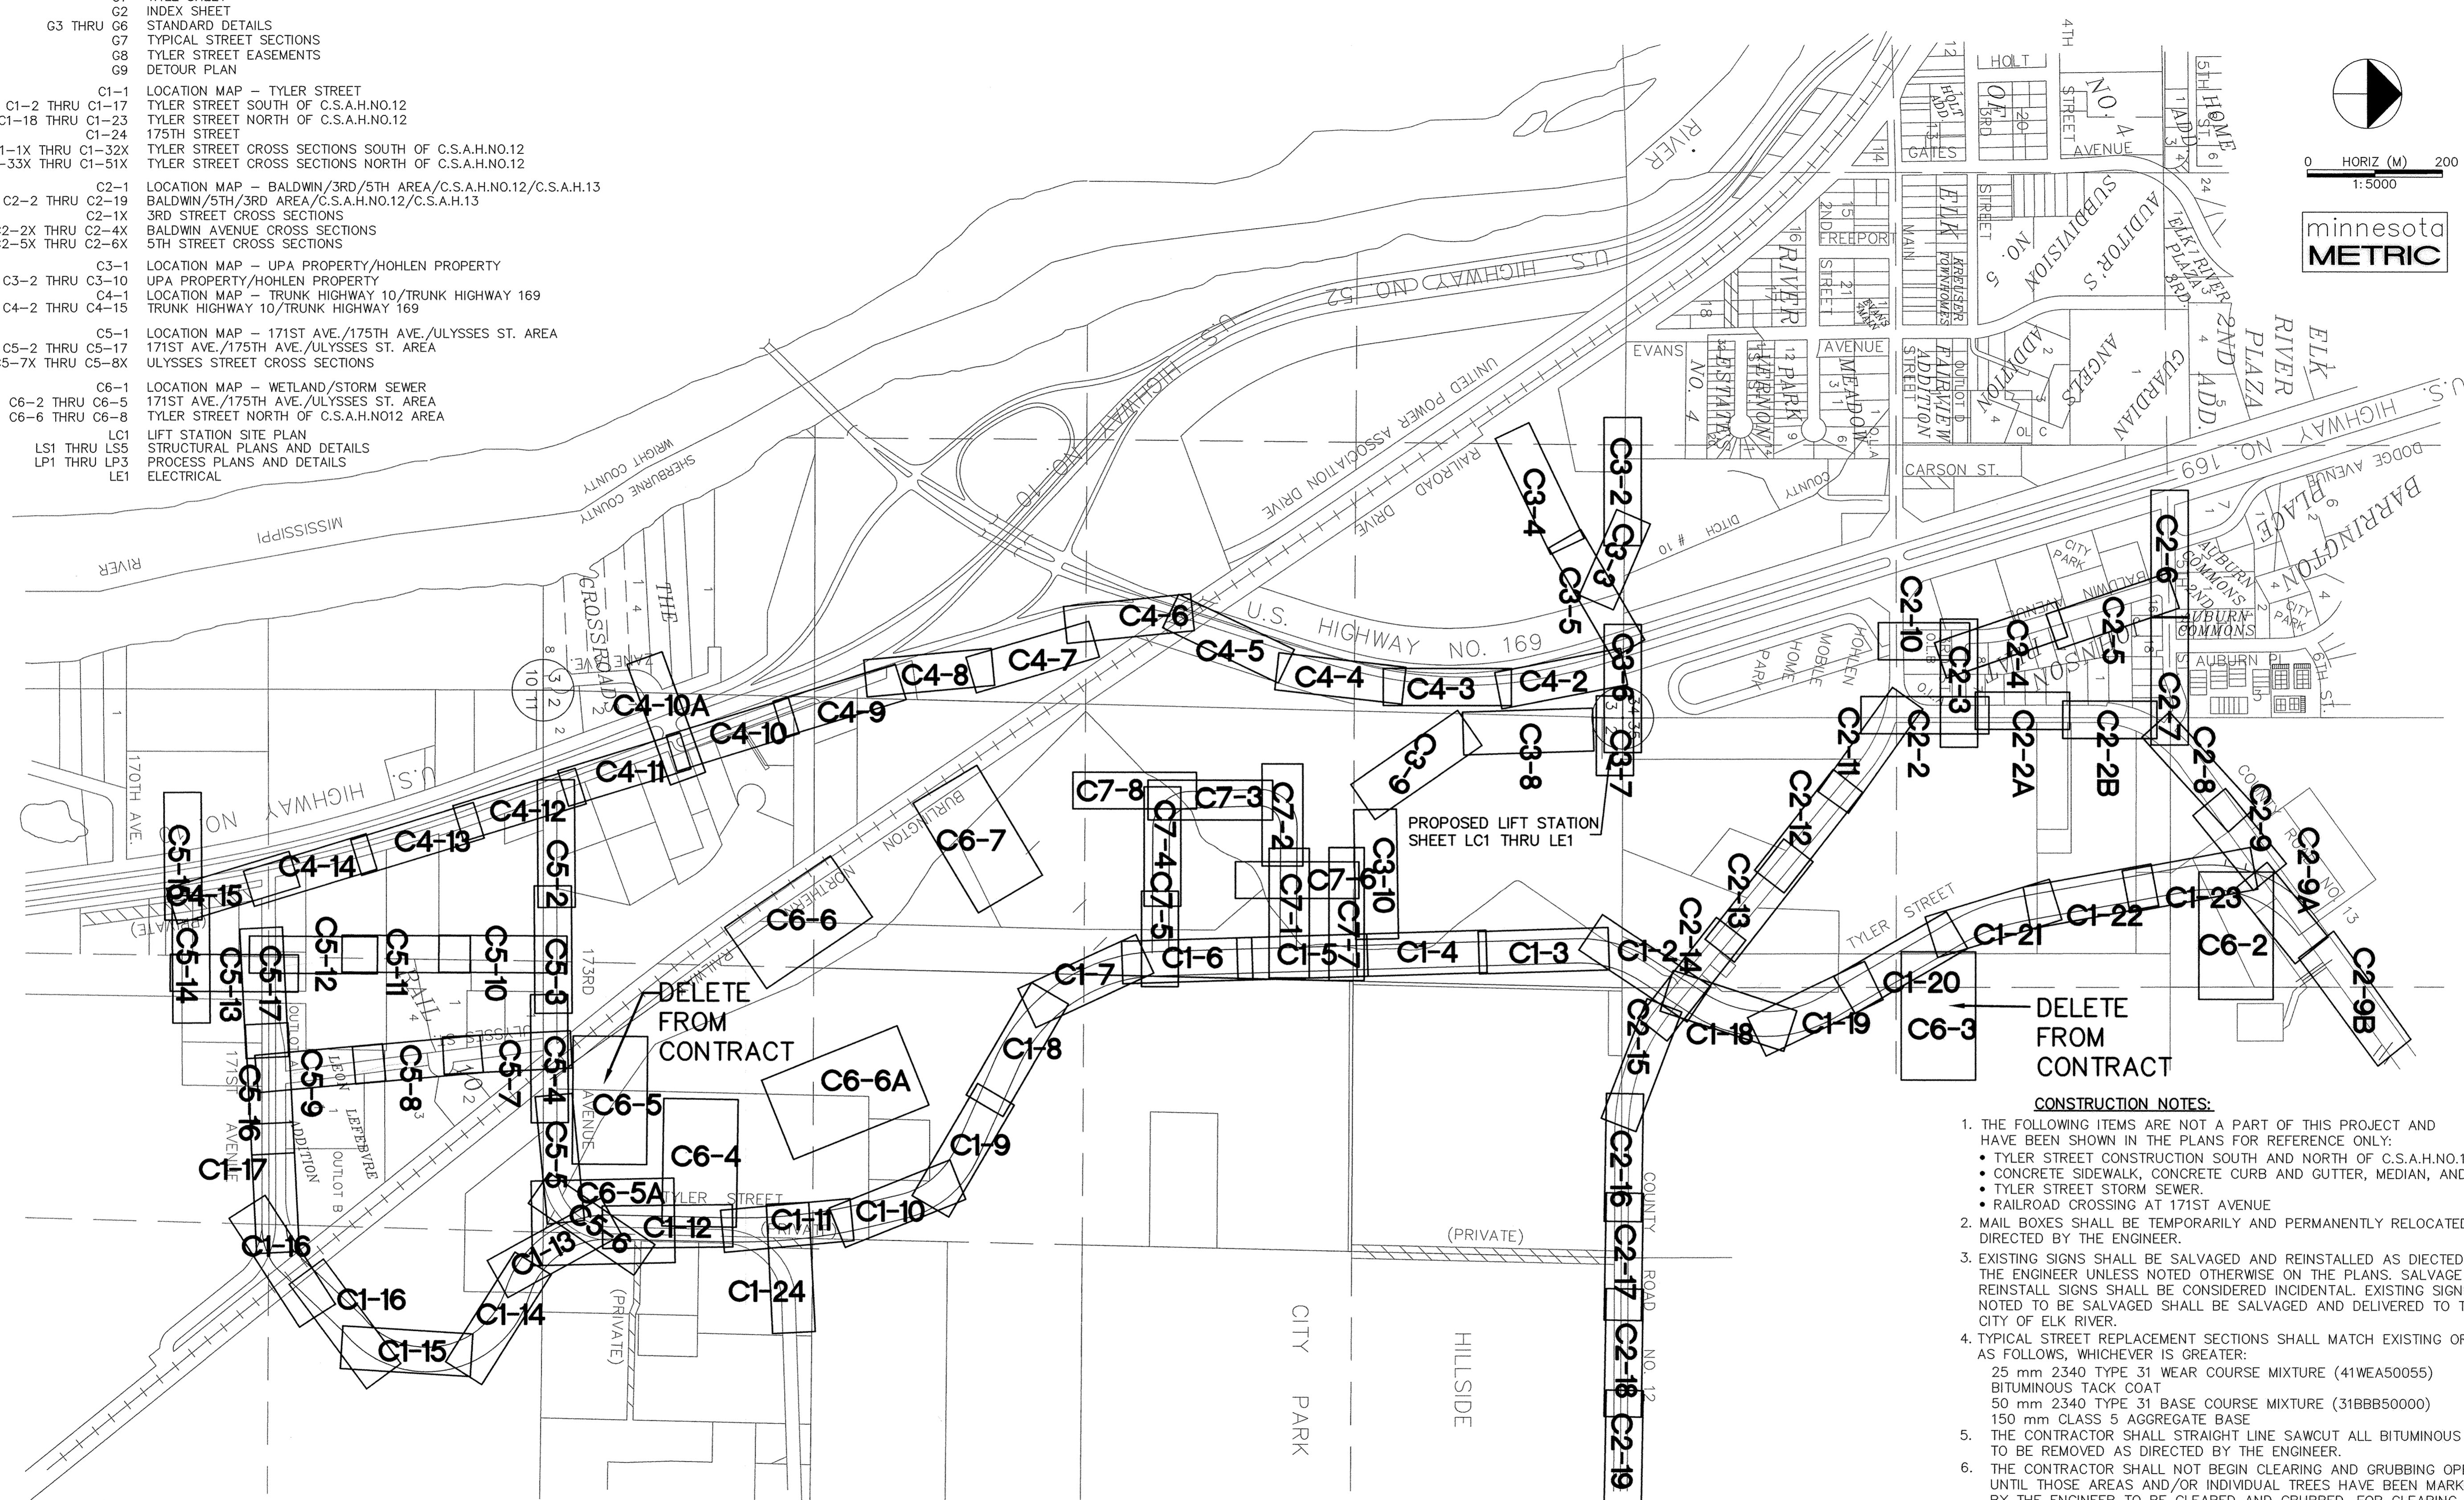


INDEX OF SHEETS

- G1 TITLE SHEET
- G2 INDEX SHEET
- G3 THRU G6 STANDARD DETAILS
- G7 TYPICAL STREET SECTIONS
- G8 TYLER STREET EASEMENTS
- G9 DETOUR PLAN
- C1-1 LOCATION MAP - TYLER STREET
- C1-2 THRU C1-17 TYLER STREET SOUTH OF C.S.A.H.NO.12
- C1-18 THRU C1-23 TYLER STREET NORTH OF C.S.A.H.NO.12
- C1-24 175TH STREET
- C1-1X THRU C1-32X TYLER STREET CROSS SECTIONS SOUTH OF C.S.A.H.NO.12
- C1-33X THRU C1-51X TYLER STREET CROSS SECTIONS NORTH OF C.S.A.H.NO.12
- C2-1 LOCATION MAP - BALDWIN/3RD/5TH AREA/C.S.A.H.NO.12/C.S.A.H.13
- C2-2 THRU C2-19 BALDWIN/5TH/3RD AREA/C.S.A.H.NO.12/C.S.A.H.13
- C2-1X 3RD STREET CROSS SECTIONS
- C2-2X THRU C2-4X BALDWIN AVENUE CROSS SECTIONS
- C2-5X THRU C2-6X 5TH STREET CROSS SECTIONS
- C3-1 LOCATION MAP - UPA PROPERTY/HOHLN PROPERTY
- C3-2 THRU C3-10 UPA PROPERTY/HOHLN PROPERTY
- C4-1 LOCATION MAP - TRUNK HIGHWAY 10/TRUNK HIGHWAY 169
- C4-2 THRU C4-15 TRUNK HIGHWAY 10/TRUNK HIGHWAY 169
- C5-1 LOCATION MAP - 171ST AVE./175TH AVE./ULYSSES ST. AREA
- C5-2 THRU C5-17 171ST AVE./175TH AVE./ULYSSES ST. AREA
- C5-7X THRU C5-8X ULYSSES STREET CROSS SECTIONS
- C6-1 LOCATION MAP - WETLAND/STORM SEWER
- C6-2 THRU C6-5 171ST AVE./175TH AVE./ULYSSES ST. AREA
- C6-6 THRU C6-8 TYLER STREET NORTH OF C.S.A.H.NO.12 AREA
- LC1 LIFT STATION SITE PLAN
- LS5 STRUCTURAL PLANS AND DETAILS
- LP1 THRU LP3 PROCESS PLANS AND DETAILS
- LE1 ELECTRICAL

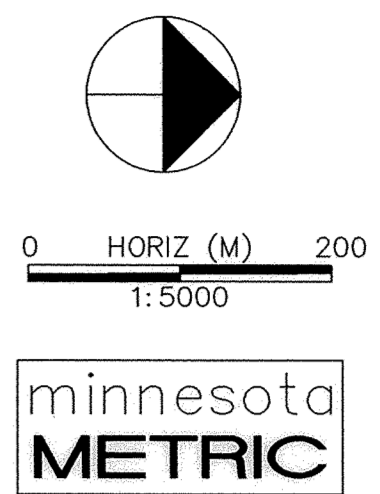

- CONSTRUCTION NOTES:**
1. THE FOLLOWING ITEMS ARE NOT A PART OF THIS PROJECT AND HAVE BEEN SHOWN IN THE PLANS FOR REFERENCE ONLY:
 - TYLER STREET CONSTRUCTION SOUTH AND NORTH OF C.S.A.H.NO.12
 - CONCRETE SIDEWALK, CONCRETE CURB AND GUTTER, MEDIAN, AND BITUMINOUS PATH.
 - TYLER STREET STORM SEWER.
 - RAILROAD CROSSING AT 171ST AVENUE
 2. MAIL BOXES SHALL BE TEMPORARILY AND PERMANENTLY RELOCATED AS DIRECTED BY THE ENGINEER.
 3. EXISTING SIGNS SHALL BE SALVAGED AND REINSTALLED AS DIRECTED BY THE ENGINEER UNLESS NOTED OTHERWISE ON THE PLANS. SALVAGE AND REINSTALL SIGNS SHALL BE CONSIDERED INCIDENTAL. EXISTING SIGNS NOTED TO BE SALVAGED SHALL BE SALVAGED AND DELIVERED TO THE CITY OF ELK RIVER.
 4. TYPICAL STREET REPLACEMENT SECTIONS SHALL MATCH EXISTING OR AS FOLLOWS, WHICHEVER IS GREATER:
 - 25 mm 2340 TYPE 31 WEAR COURSE MIXTURE (41WEA50055)
 - BITUMINOUS TACK COAT
 - 50 mm 2340 TYPE 31 BASE COURSE MIXTURE (31BBB50000)
 - 150 mm CLASS 5 AGGREGATE BASE
 5. THE CONTRACTOR SHALL STRAIGHT LINE SAWCUT ALL BITUMINOUS TO BE REMOVED AS DIRECTED BY THE ENGINEER.
 6. THE CONTRACTOR SHALL NOT BEGIN CLEARING AND GRUBBING OPERATIONS UNTIL THOSE AREAS AND/OR INDIVIDUAL TREES HAVE BEEN MARKED BY THE ENGINEER TO BE CLEARED AND GRUBBED. FOR CLEARING AND GRUBBING BY THE HECTARE, THE INDIVIDUAL AREAS SHOWN ON THE PLANS SHALL BE THE AREA FOR MEASUREMENT AND PAYMENT AS A PLAN QUANTITY.
 7. THE CONTRACTOR SHALL FIELD VERIFY THE ELEVATION OF NORTHERN NATURAL GAS LINE AT CRITICAL CROSSING LOCATIONS PRIOR TO SANITARY SEWER CONSTRUCTION.

DRAWN: *[Signature]* DESIGNED: _____ JOB DATE: SEPT 1998
 APPROVED: _____ JOB NUMBER 800110J
 CAD DATE: April 28, 1999 8:11:52 a.m.
 CAD FILE: 800110j\Drawgs\MISC\LOCATION.DWG

I HEREBY CERTIFY THAT THIS PLAN, SPECIFICATION, OR REPORT WAS PREPARED BY ME OR UNDER MY DIRECT SUPERVISION AND THAT I AM A DULY REGISTERED PROFESSIONAL ENGINEER UNDER THE LAWS OF THE STATE OF MINNESOTA.
 DATE _____ REG. NO. 15316

NO.	DATE	BY	REVISION DESCRIPTION
1	1-21-99	PH	ADDED SHEETS C2-2A, C2-2B, C71 THRU C7-8
			C.O. NO. 1
2	4/21/99	LK	DELETE FROM CONTRACT

1326 ENERGY PARK DRIVE
 ST. PAUL, MINNESOTA 55108
 (612) 644-4389

Howard R. Green Company
 CONSULTING ENGINEERS

CITY OF ELK RIVER
EASTERN AREA
PHASE I IMPROVEMENTS

UTILITY AND STREET IMPROVEMENTS
LOCATION MAP

SHEET NO.
G-2

3D PRODUCTS • NEW HOPE, MINNESOTA
 PREPARED BY: DAVID HALLBERG, ESQ.
 175TH AVENUE, ELK RIVER, MN 55007
 (612) 438-1100
 200110J