


NO.	DATE	BY	DESCRIPTION

I HEREBY CERTIFY THAT THIS PLAN, SPECIFICATION, OR REPORT WAS PREPARED BY ME OR UNDER MY DIRECT SUPERVISION AND THAT I AM A LICENSED PROFESSIONAL ENGINEER UNDER THE LAWS OF THE STATE OF MINNESOTA.  
 Print Name: JOHN M. ANDERSON  
 Signature: *[Signature]*  
 Date: 02-22-07 License # 25889

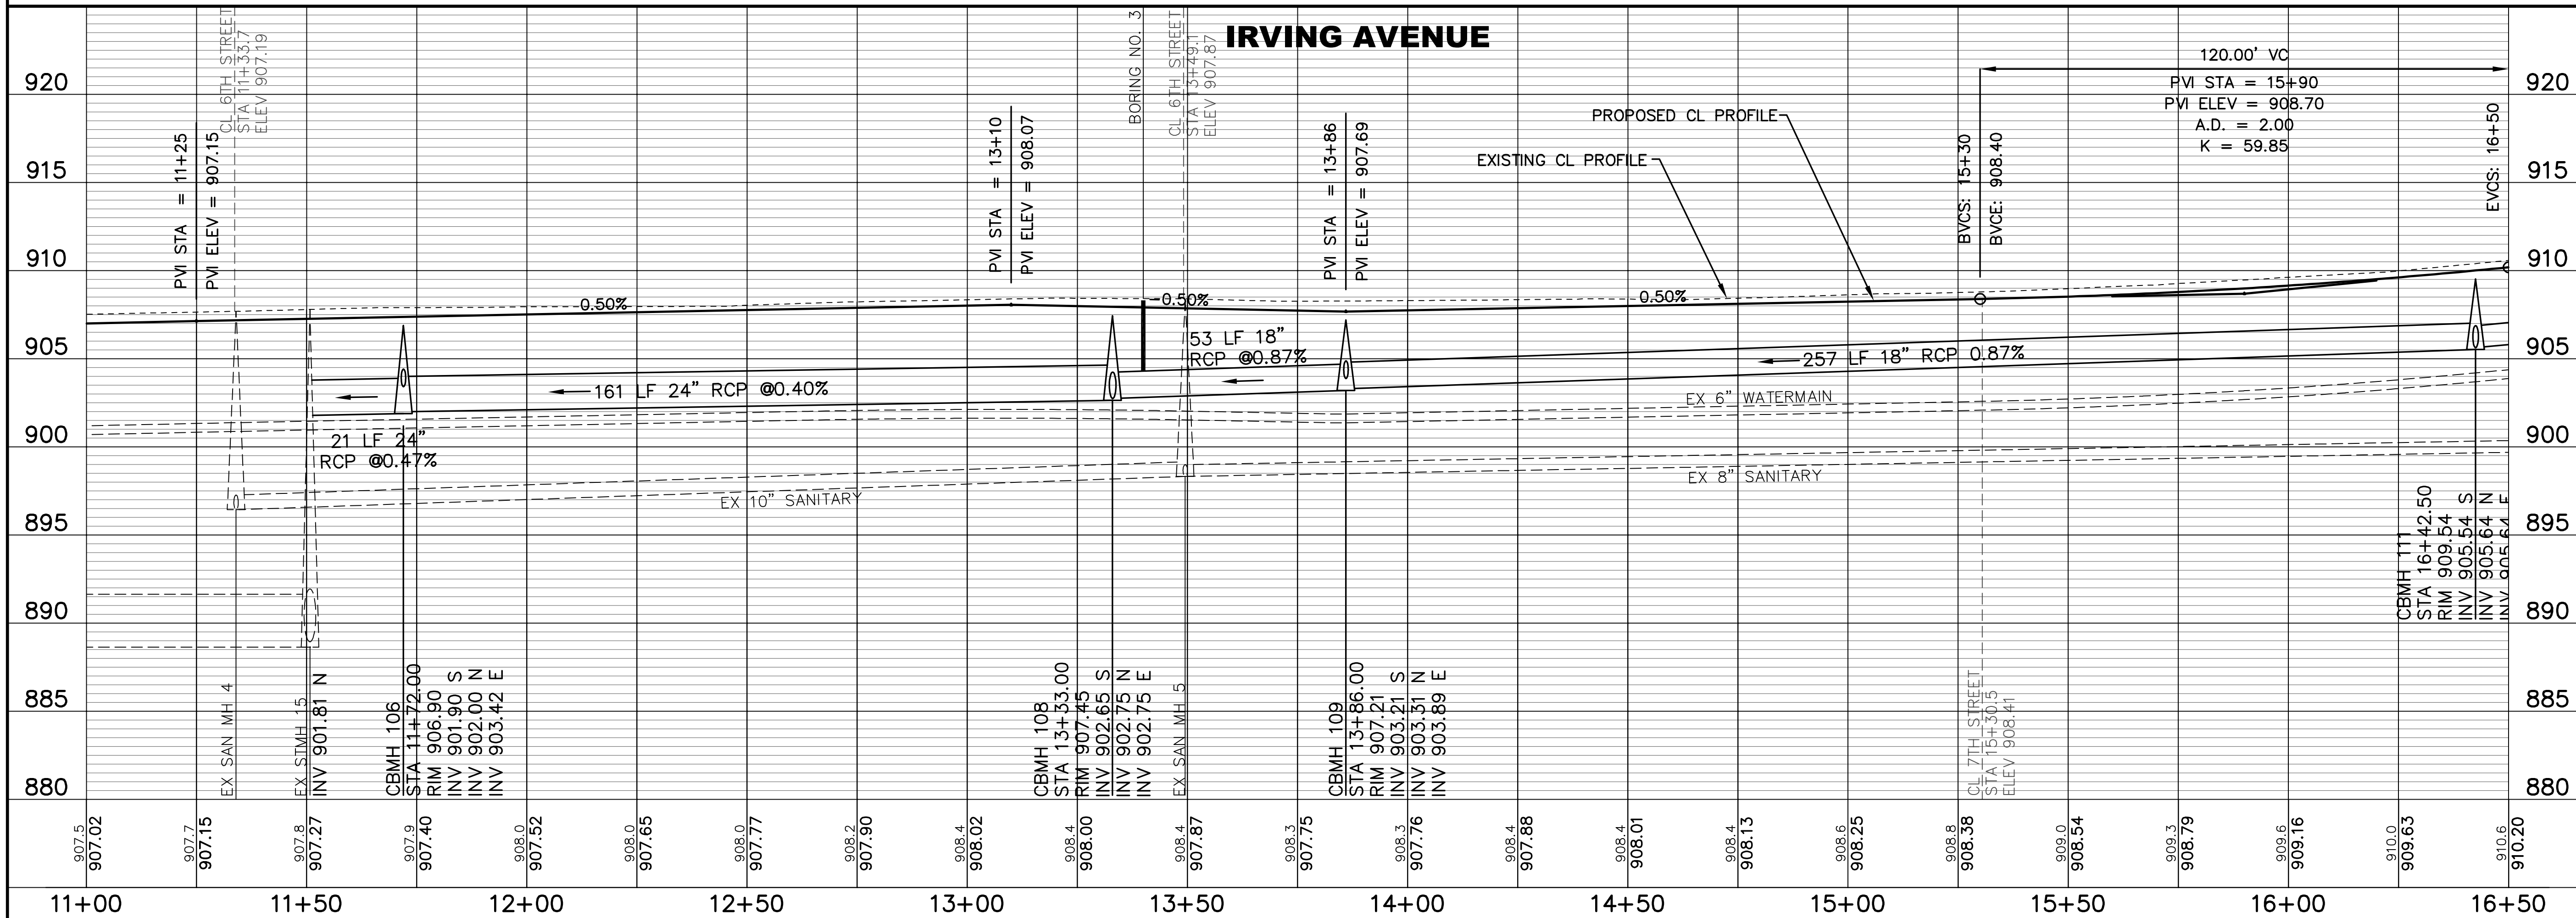

**CITY OF ELK RIVER**  
**2007 STREET IMPROVEMENTS**  
**IRVING AVENUE AREA**  
**PLAN AND PROFILE**  
**IRVING AVE**  
 STA 11+00 TO 16+00

**BDM**  
 Consulting Engineers and Surveyors, PLC  
 11040 183rd Cir. NW, Suite A  
 Elk River, MN 55330  
 Phone: (763) 441-0877  
 Fax: (763) 441-7724  
 bdmce.com

DRAWN BY: JLS  
 CHECKED BY: JMA  
 DESIGNED BY: JLS  
 JOB NO. 226153

SHEET **19** SHEETS **83**