


WATER TOWER SITE PLAN

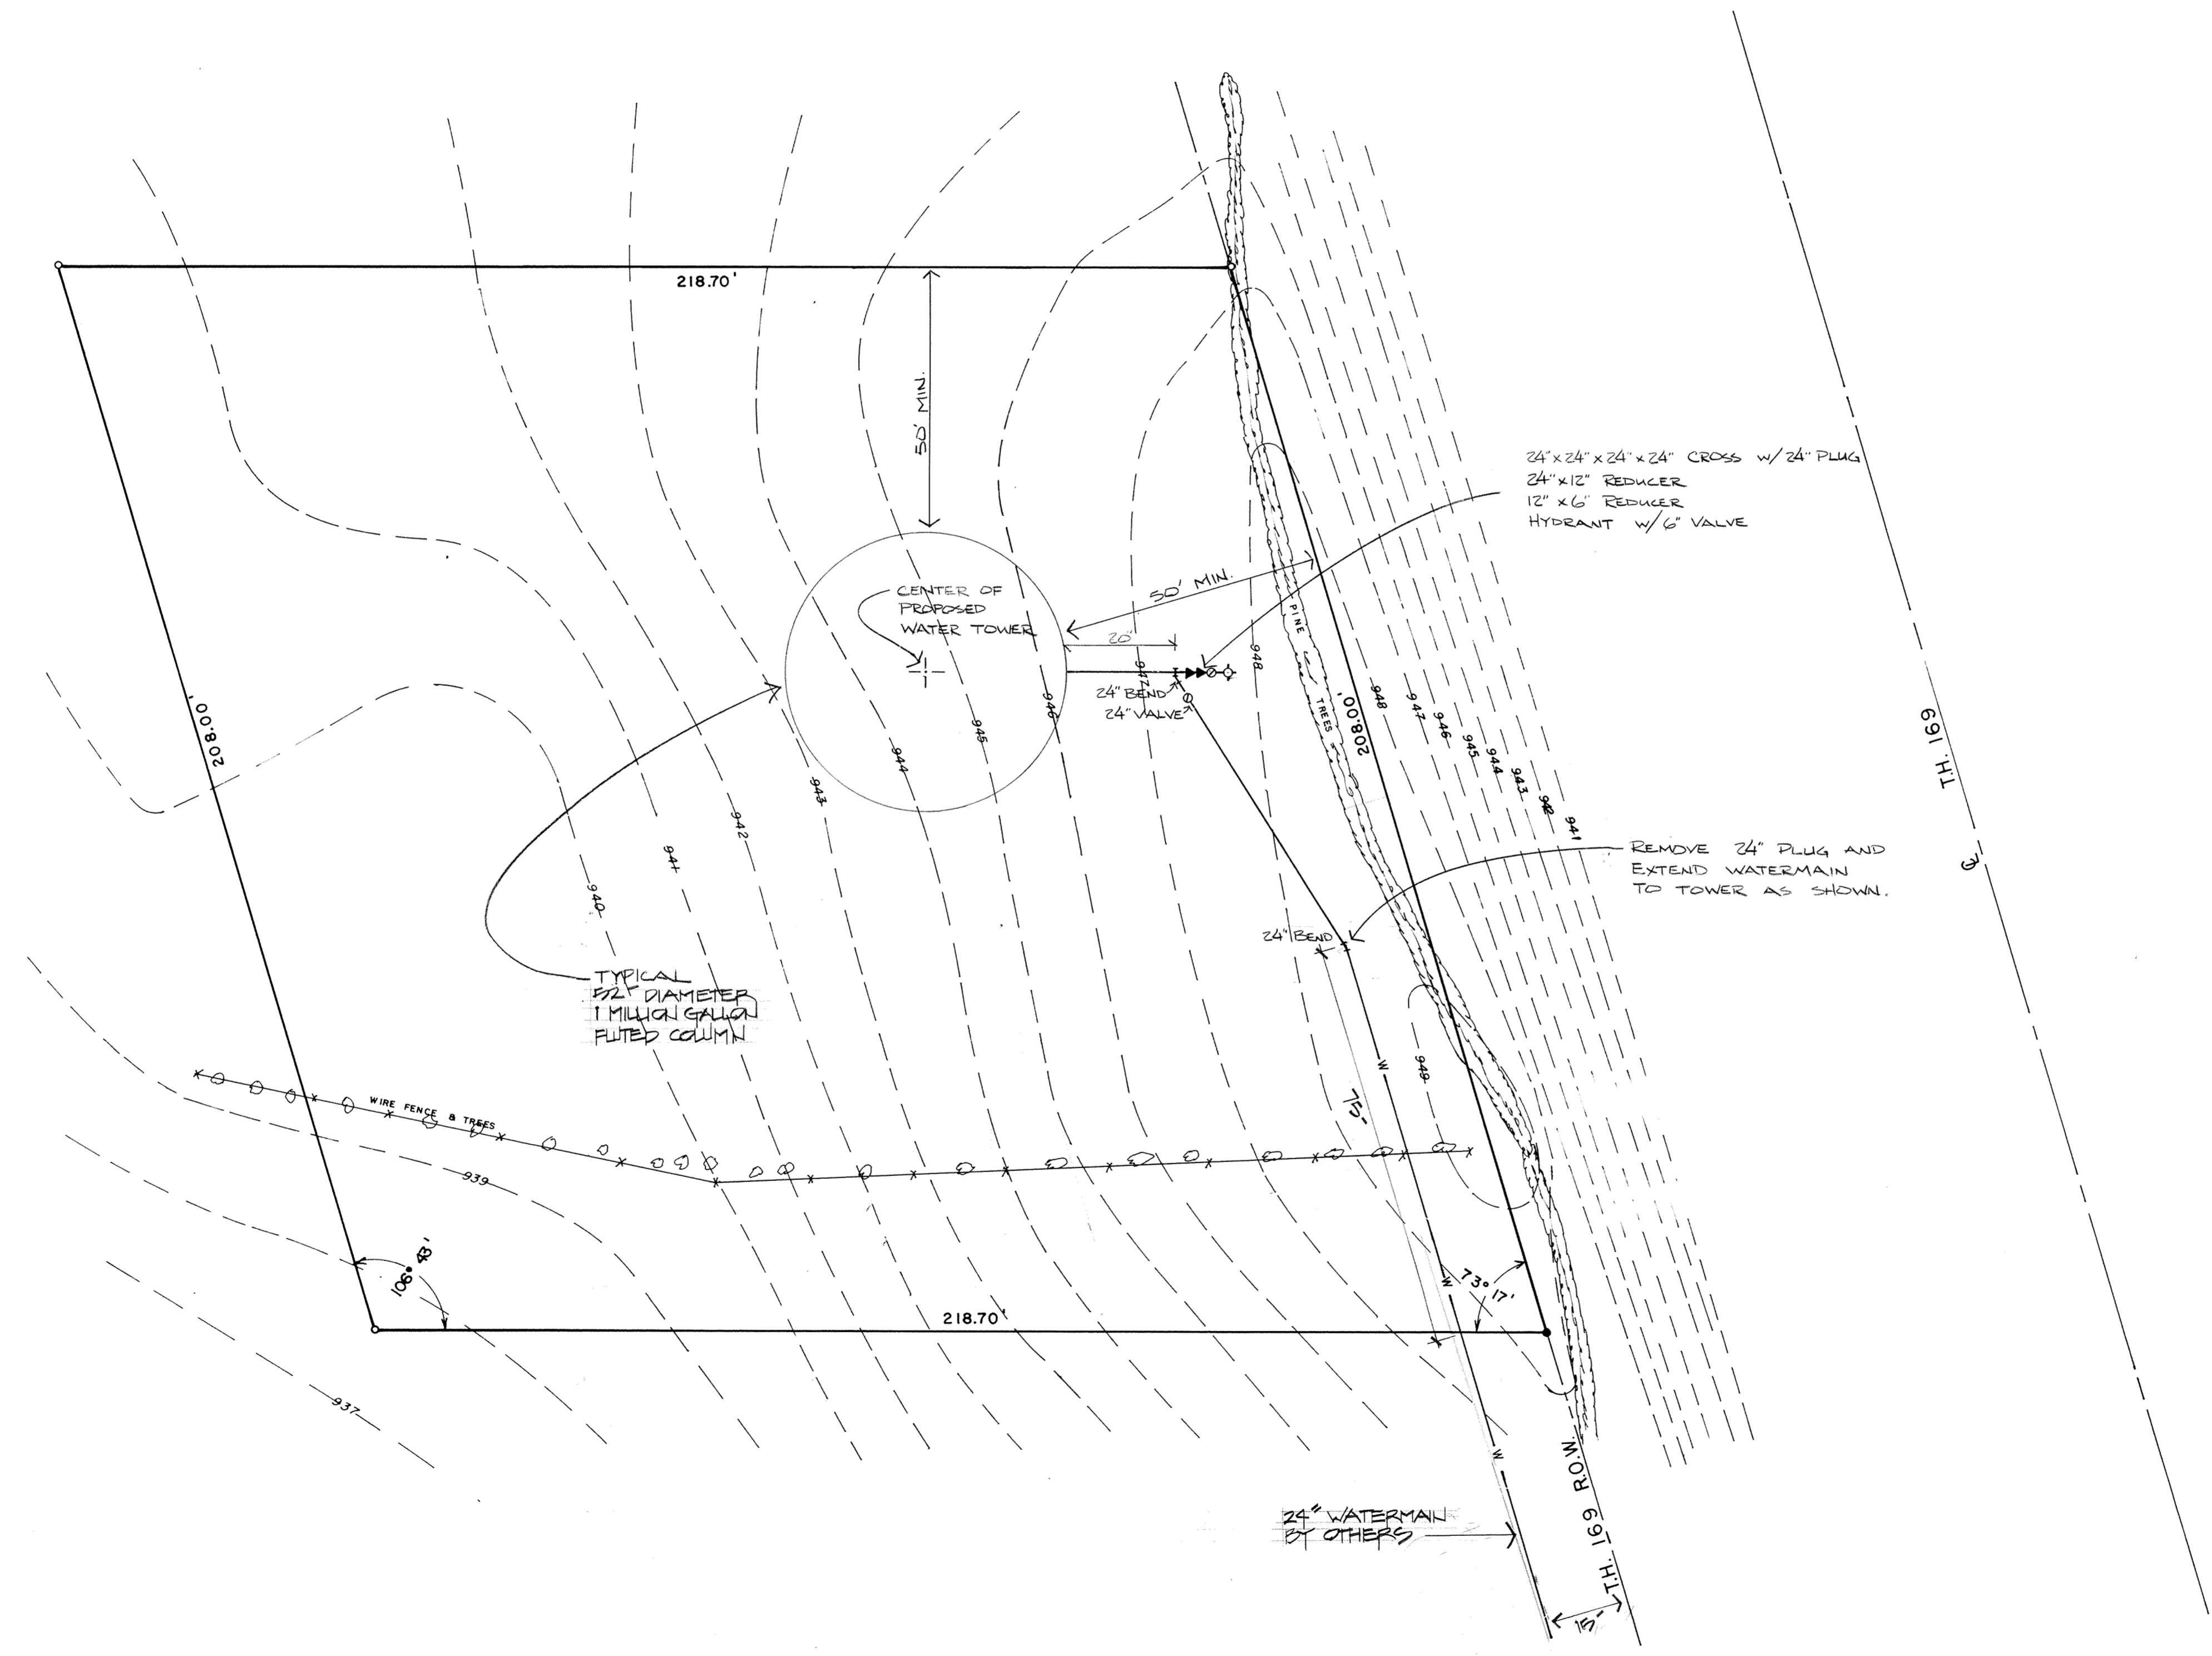

1 INCH = 20 FEET

- CORNER FOUND
- CORNER SET



PROJECT NO. 230-001

DATE	4-11-85
SCALE/VERT.	
SCALE/HOR.	1" = 20'
DRAWN	D J H
CHECKED	T J M

Sheet 1 of 2

SANDOZ PRODUCTS • NEW VORE, MINNESOTA
REVISION BY PART NUMBER 0503