


WATER TOWER SITE PLAN

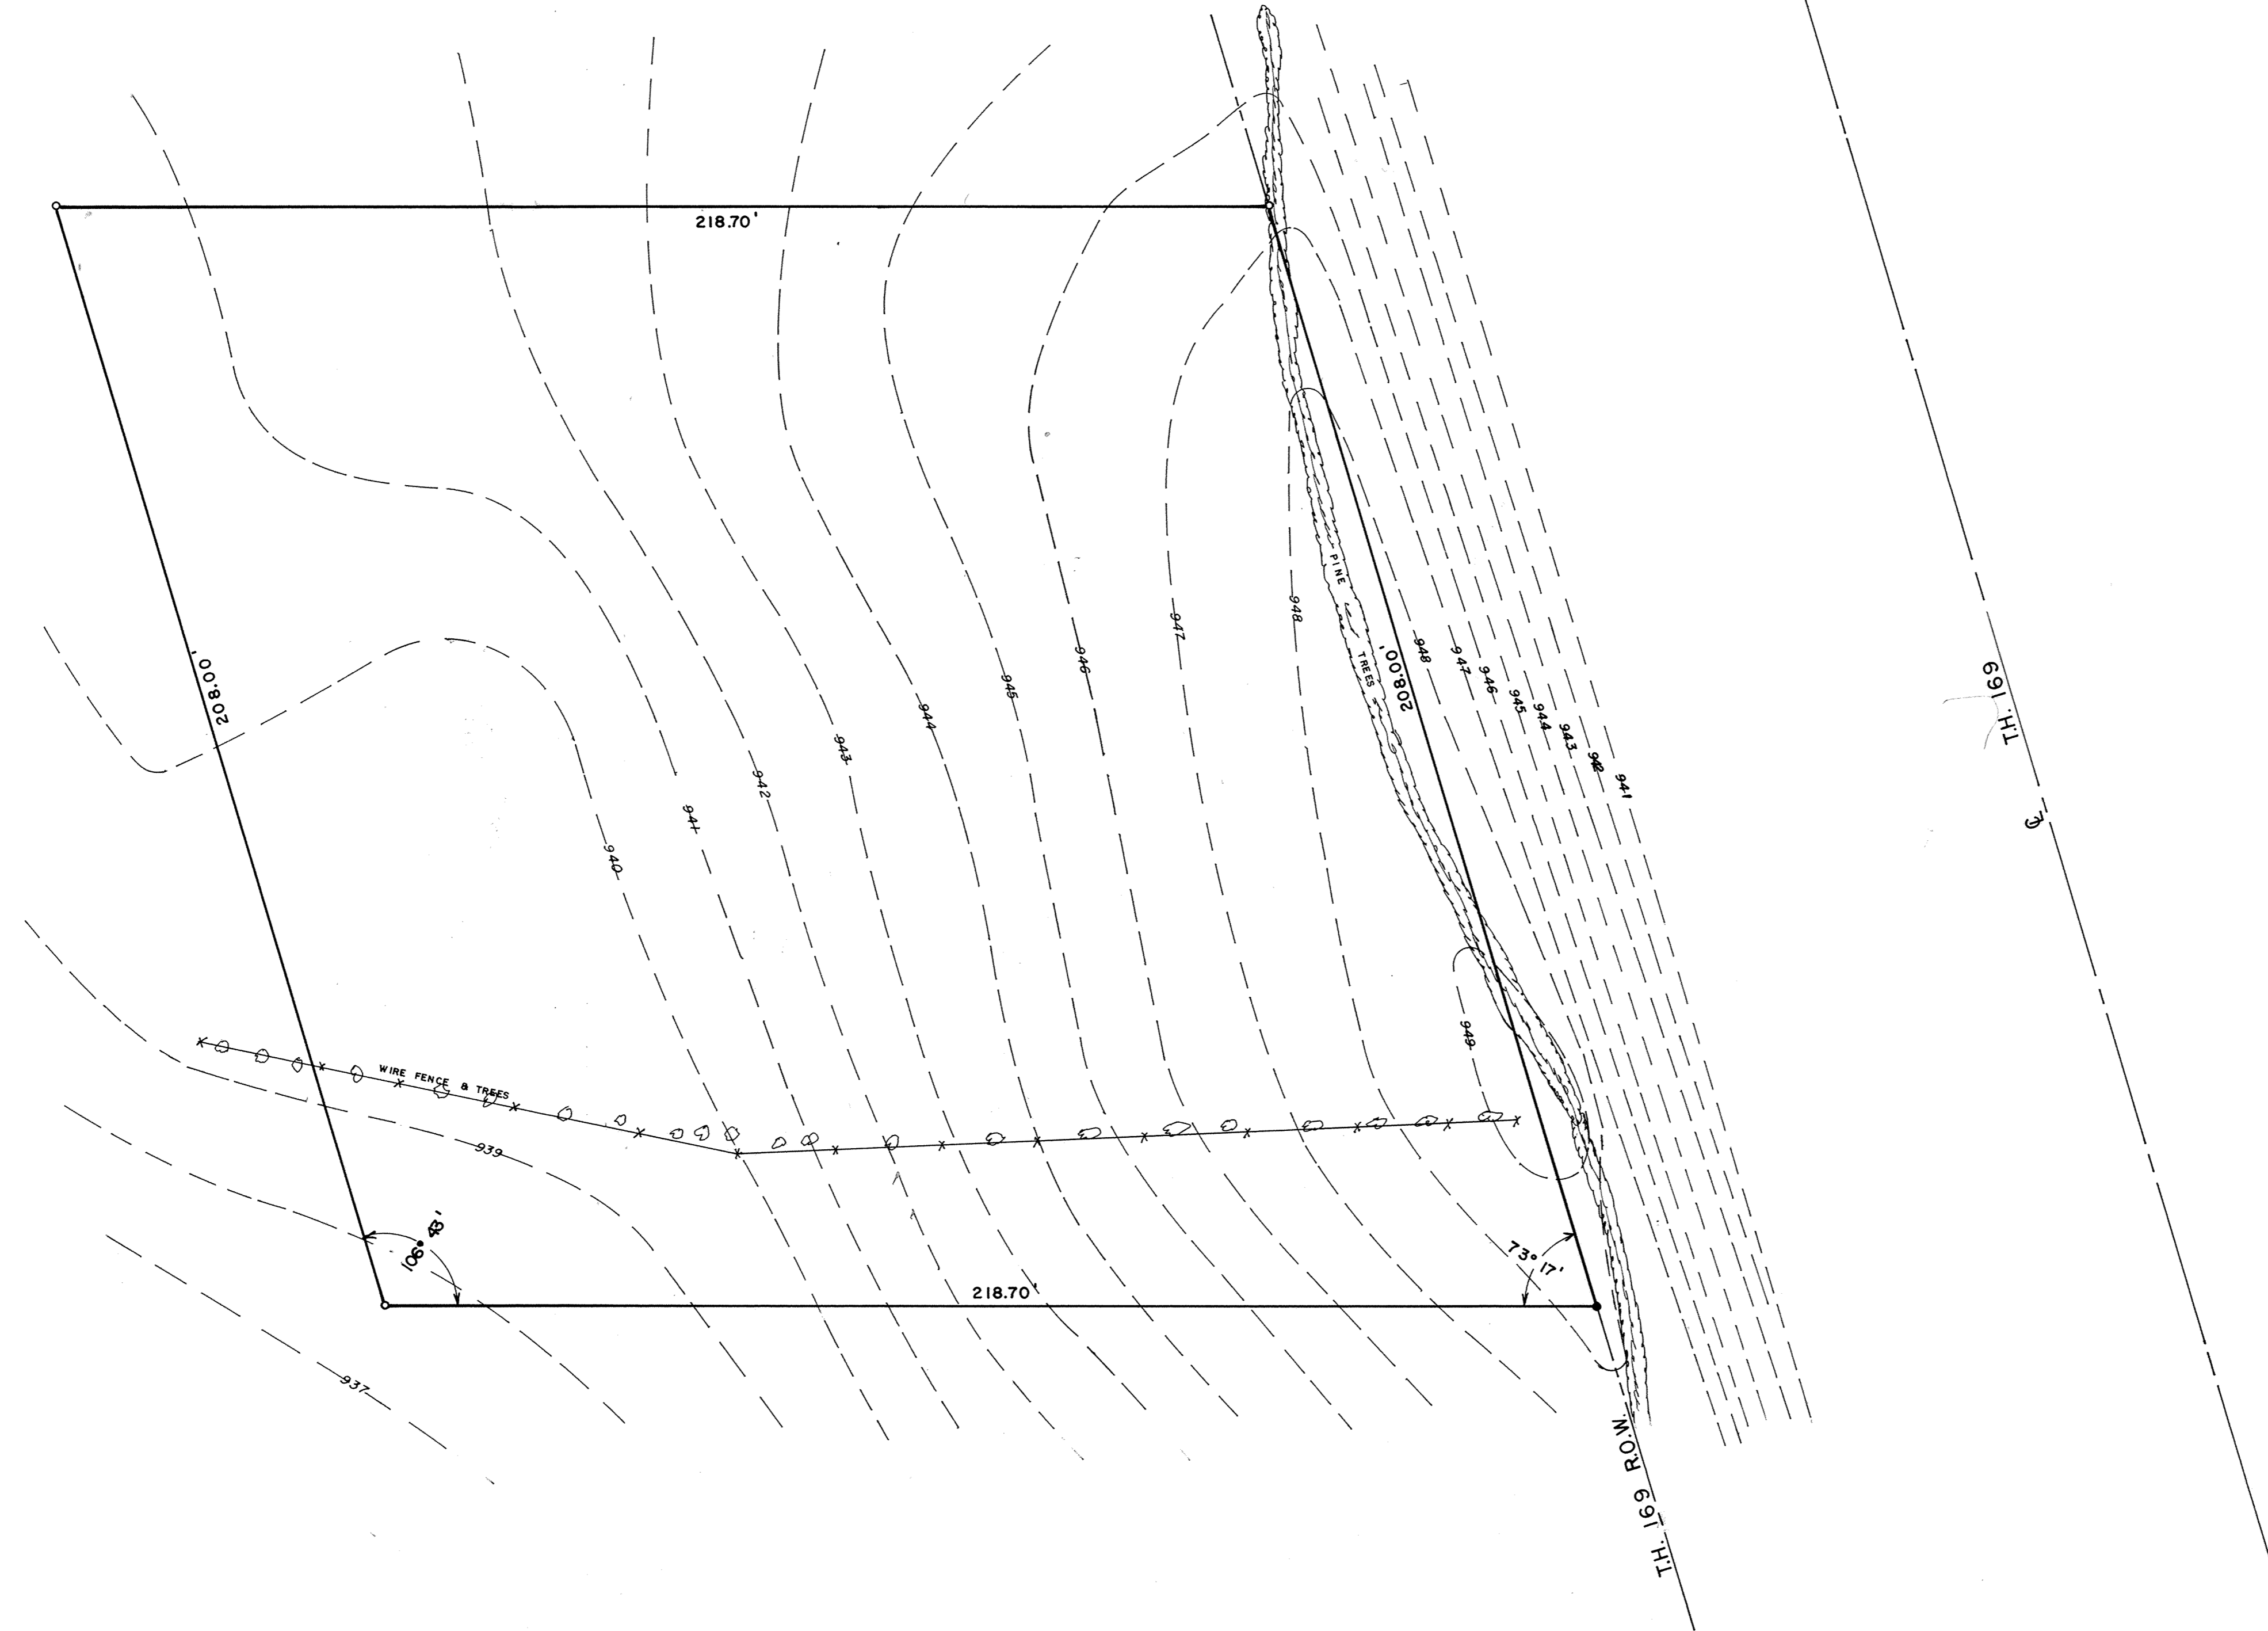

1 INCH = 20 FEET

- CORNER FOUND
- CORNER SET



PROJECT NO. 230-001

DESIGN T J M	Maier Stewart & Associates Inc. <small>CONSULTING ENGINEERS</small> 110 HANOVER BUILDING, 480 CEDAR STREET ST. PAUL, MINNESOTA 55101	DATE 4-11-85
CHECK T J M		SCALE: VERT.
DRAWN D J H	WATER TOWER SITE PLAN ELK RIVER, MINNESOTA	SCALE: HOP. 1" = 20'