


REVISIONS	NO.	DATE	DESCRIPTION

I HEREBY CERTIFY THAT THIS PLAN, SPECIFICATION, OR REPORT WAS PREPARED BY ME OR UNDER MY DIRECT SUPERVISION AND THAT I AM A FULLY LICENSED PROFESSIONAL ENGINEER UNDER THE LAWS OF THE STATE OF MINNESOTA.

JOHN M. ANDERSON  
12/21-2005  
25889  
LIC. NO.

CITY OF ELK RIVER  
WACO STREET  
STREET AND UTILITY  
PLAN AND PROFILE

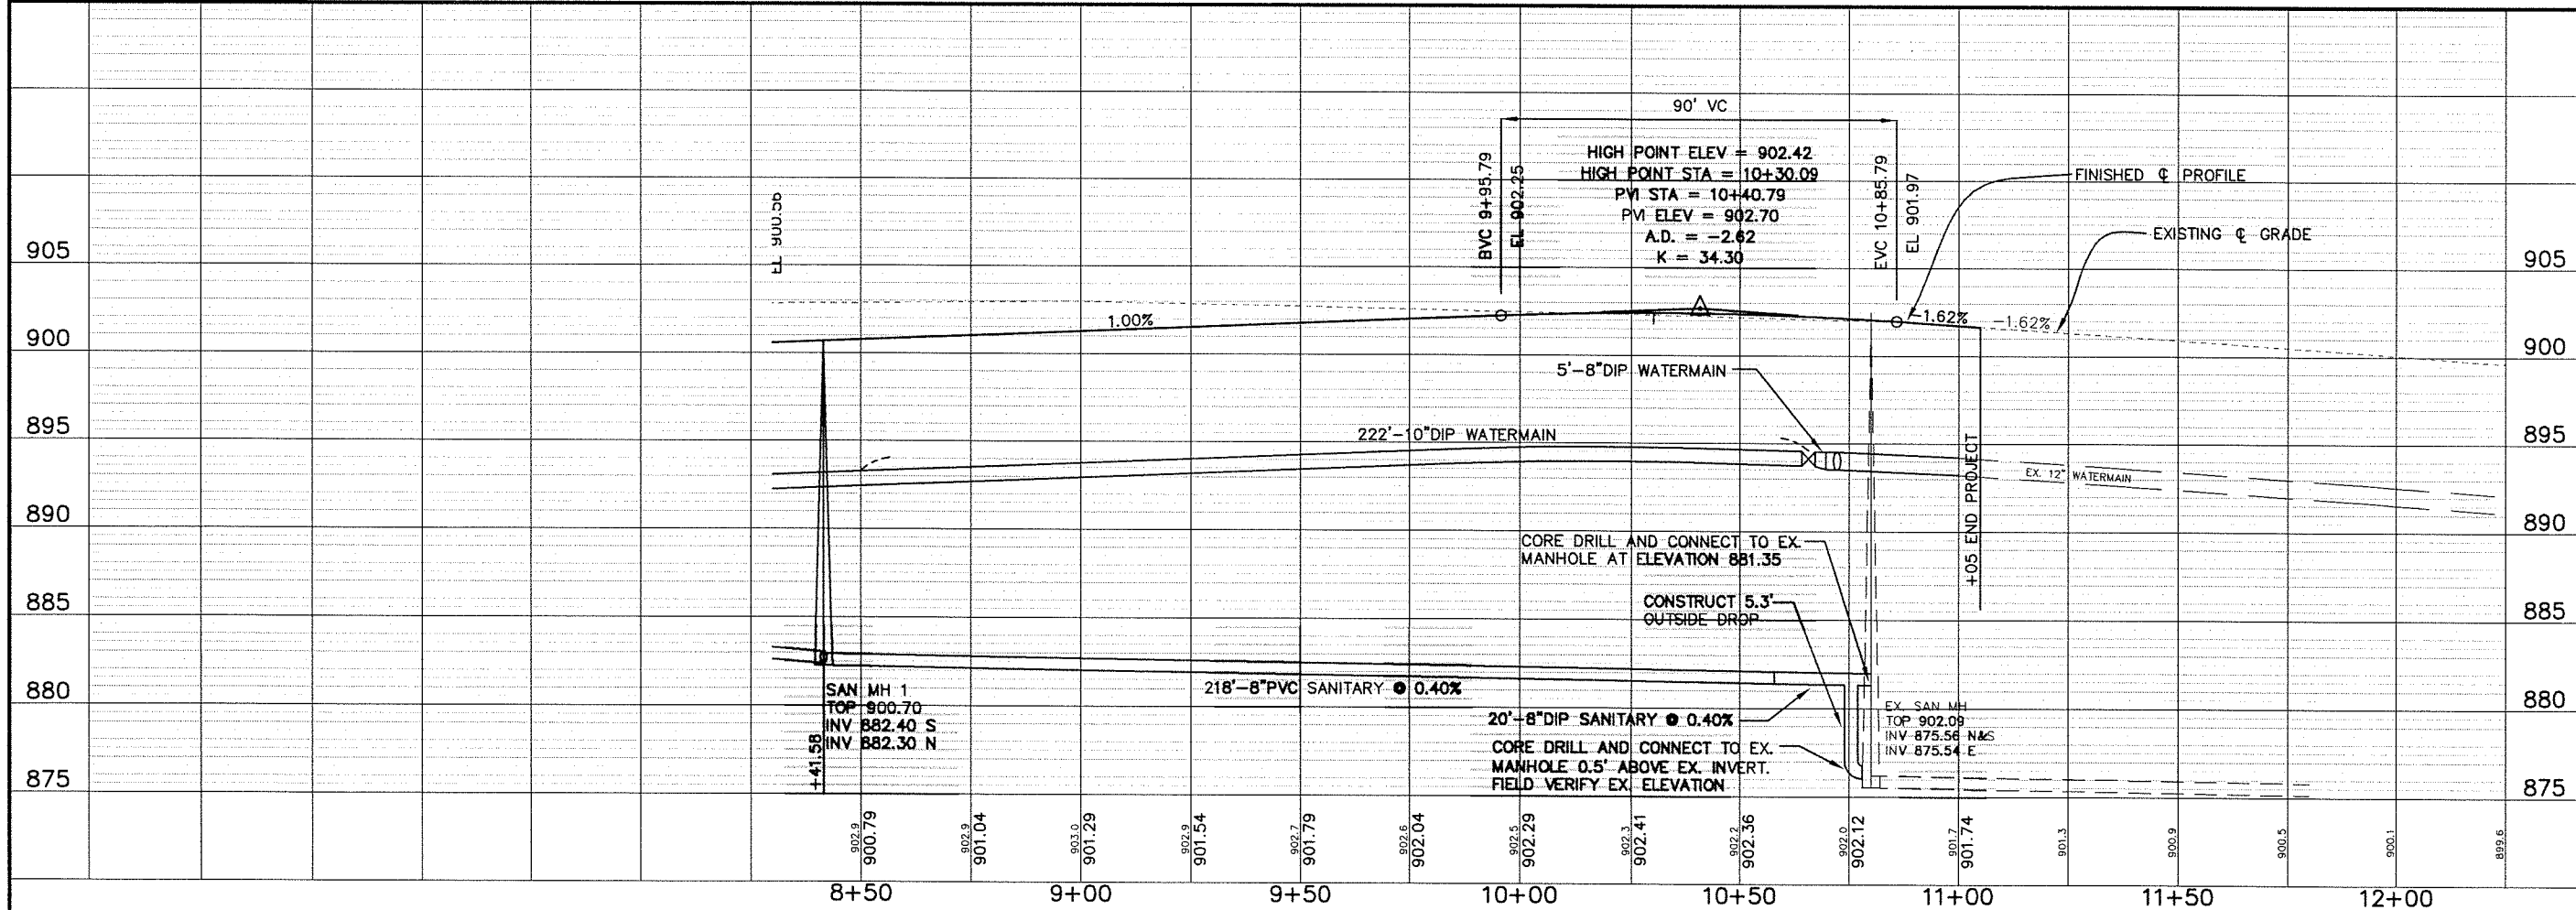

**BDM**  
CONSULTING ENGINEERS, PLC  
Engineers and Surveyors  
4175 Lovell Road, Suite 112  
Lexington, MN 55014  
Phone: (763) 786-4570  
Fax: (763) 786-4574  
bdmce.com

DRAWN BY: JL  
CHECKED BY: JMA  
DESIGNED BY: JL  
JOB NO. 226098  
S.A.P. 204-126-05