




**STAIR STRINGER CONNECTION DETAIL** (3)  
Scale: 1 1/2" = 1'-0"

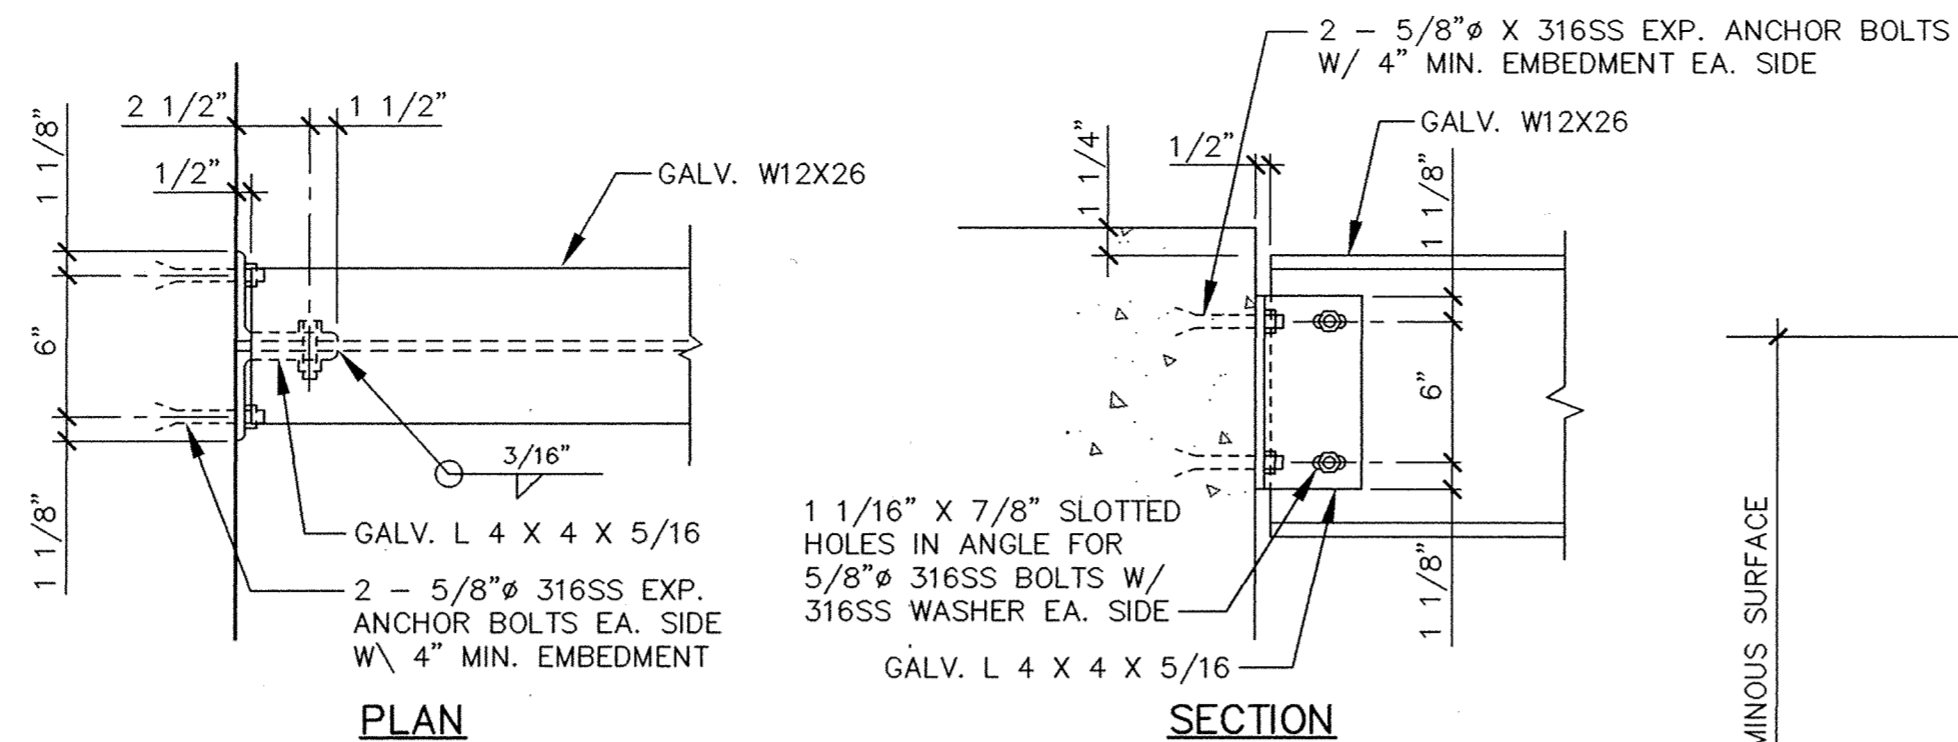


**BEAM CONNECTION DETAIL** (4)  
Scale: 1 1/2" = 1'-0"

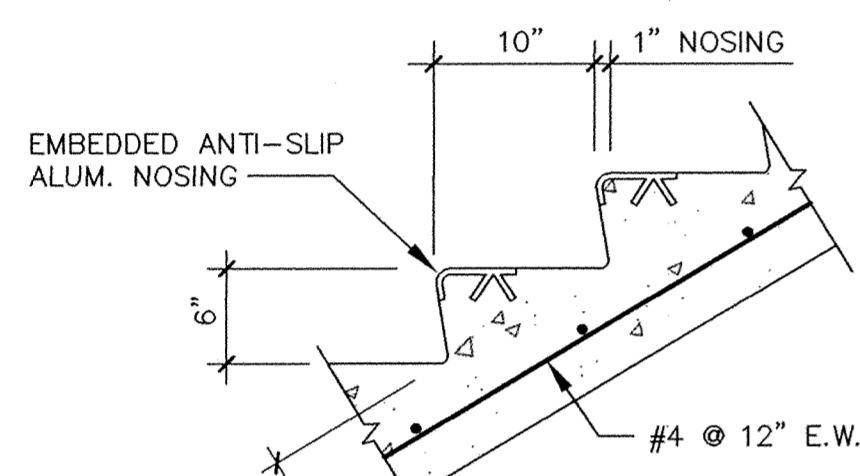


**STEP DETAIL** (5)  
Scale: 1" = 1'-0"

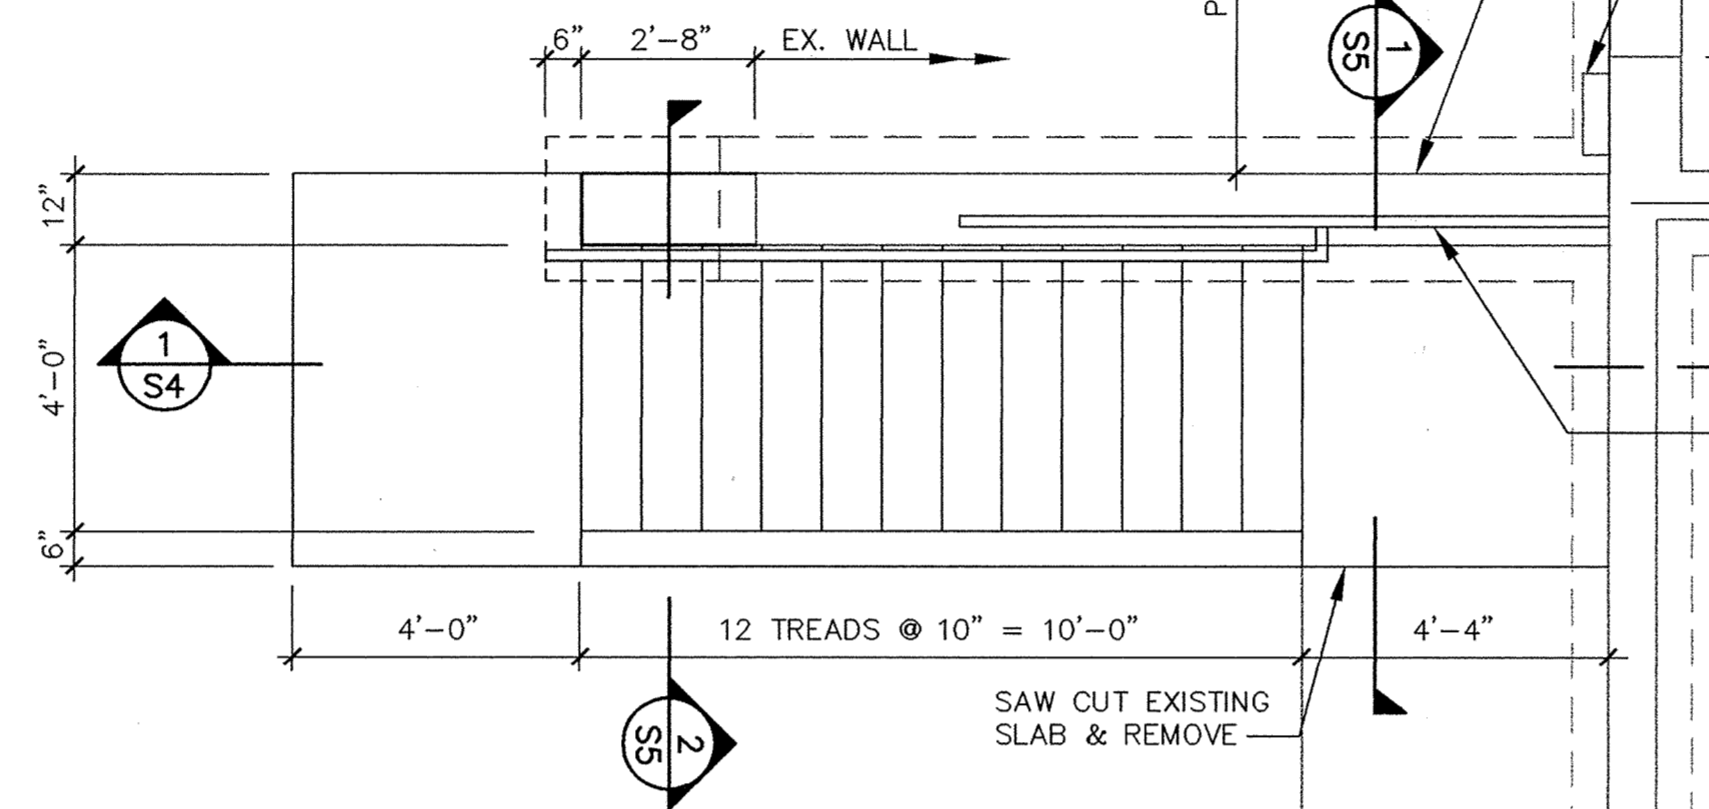

**PRETREATMENT BUILDING MODIFICATION PLAN**  
Scale: 3/8" = 1'-0"

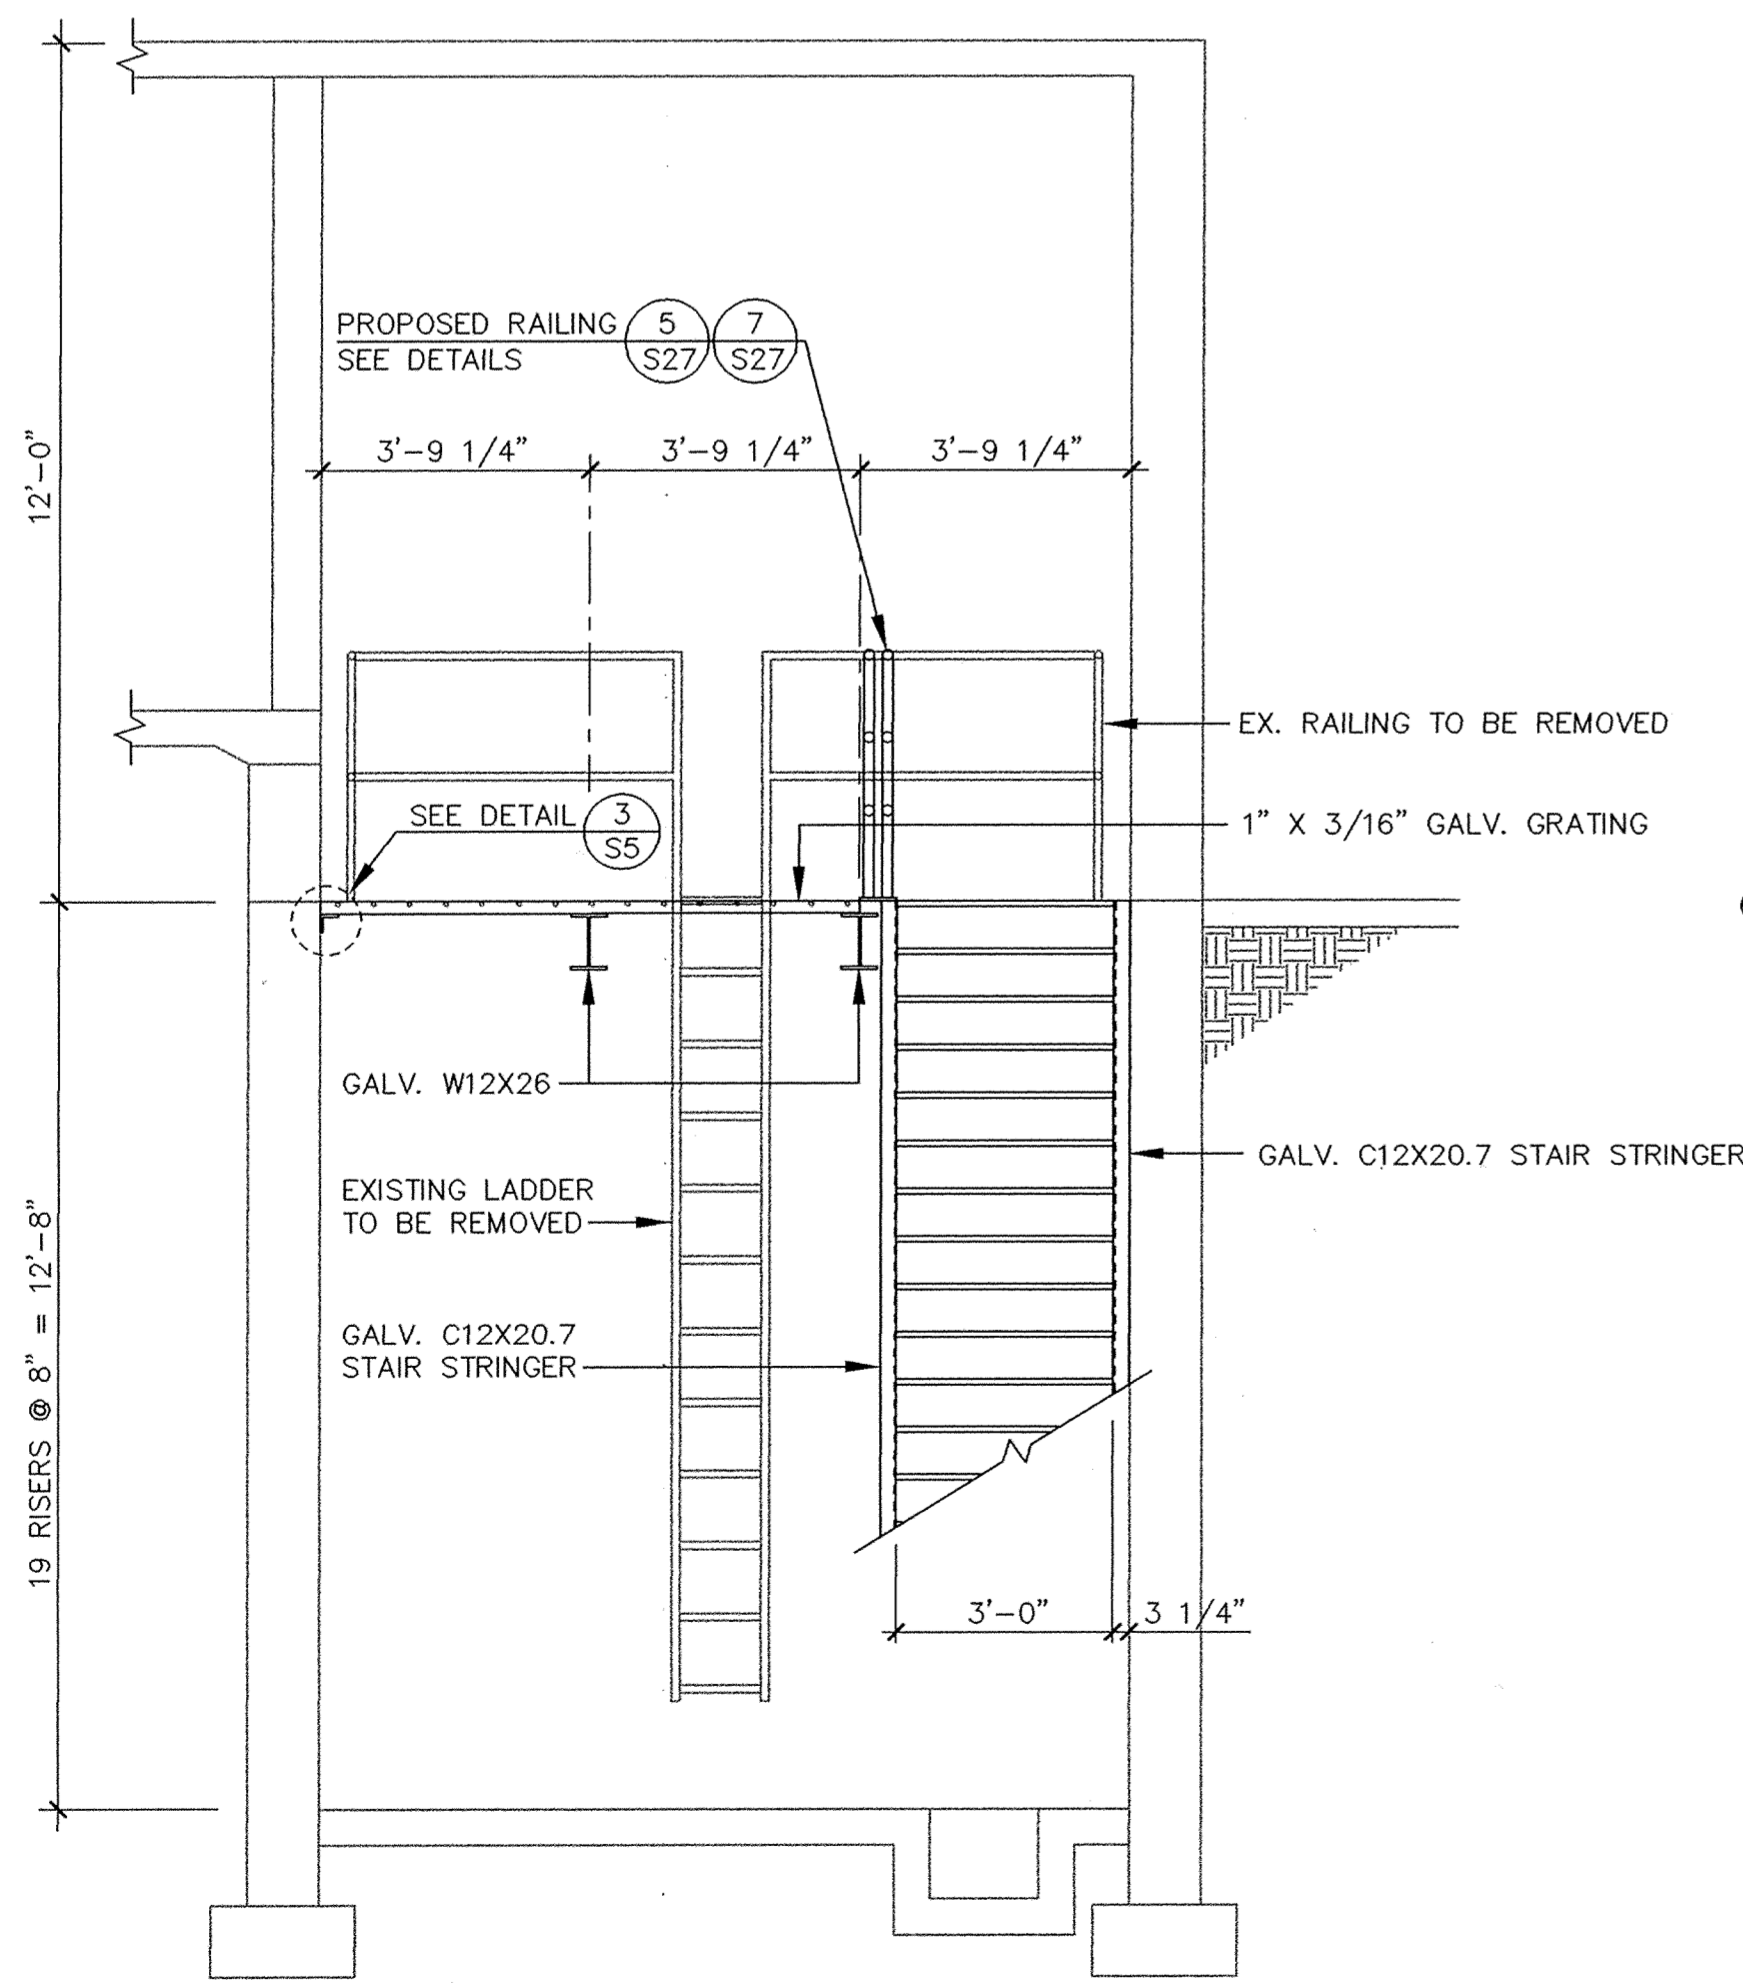

**SECTION** (2)  
Scale: 3/8" = 1'-0"

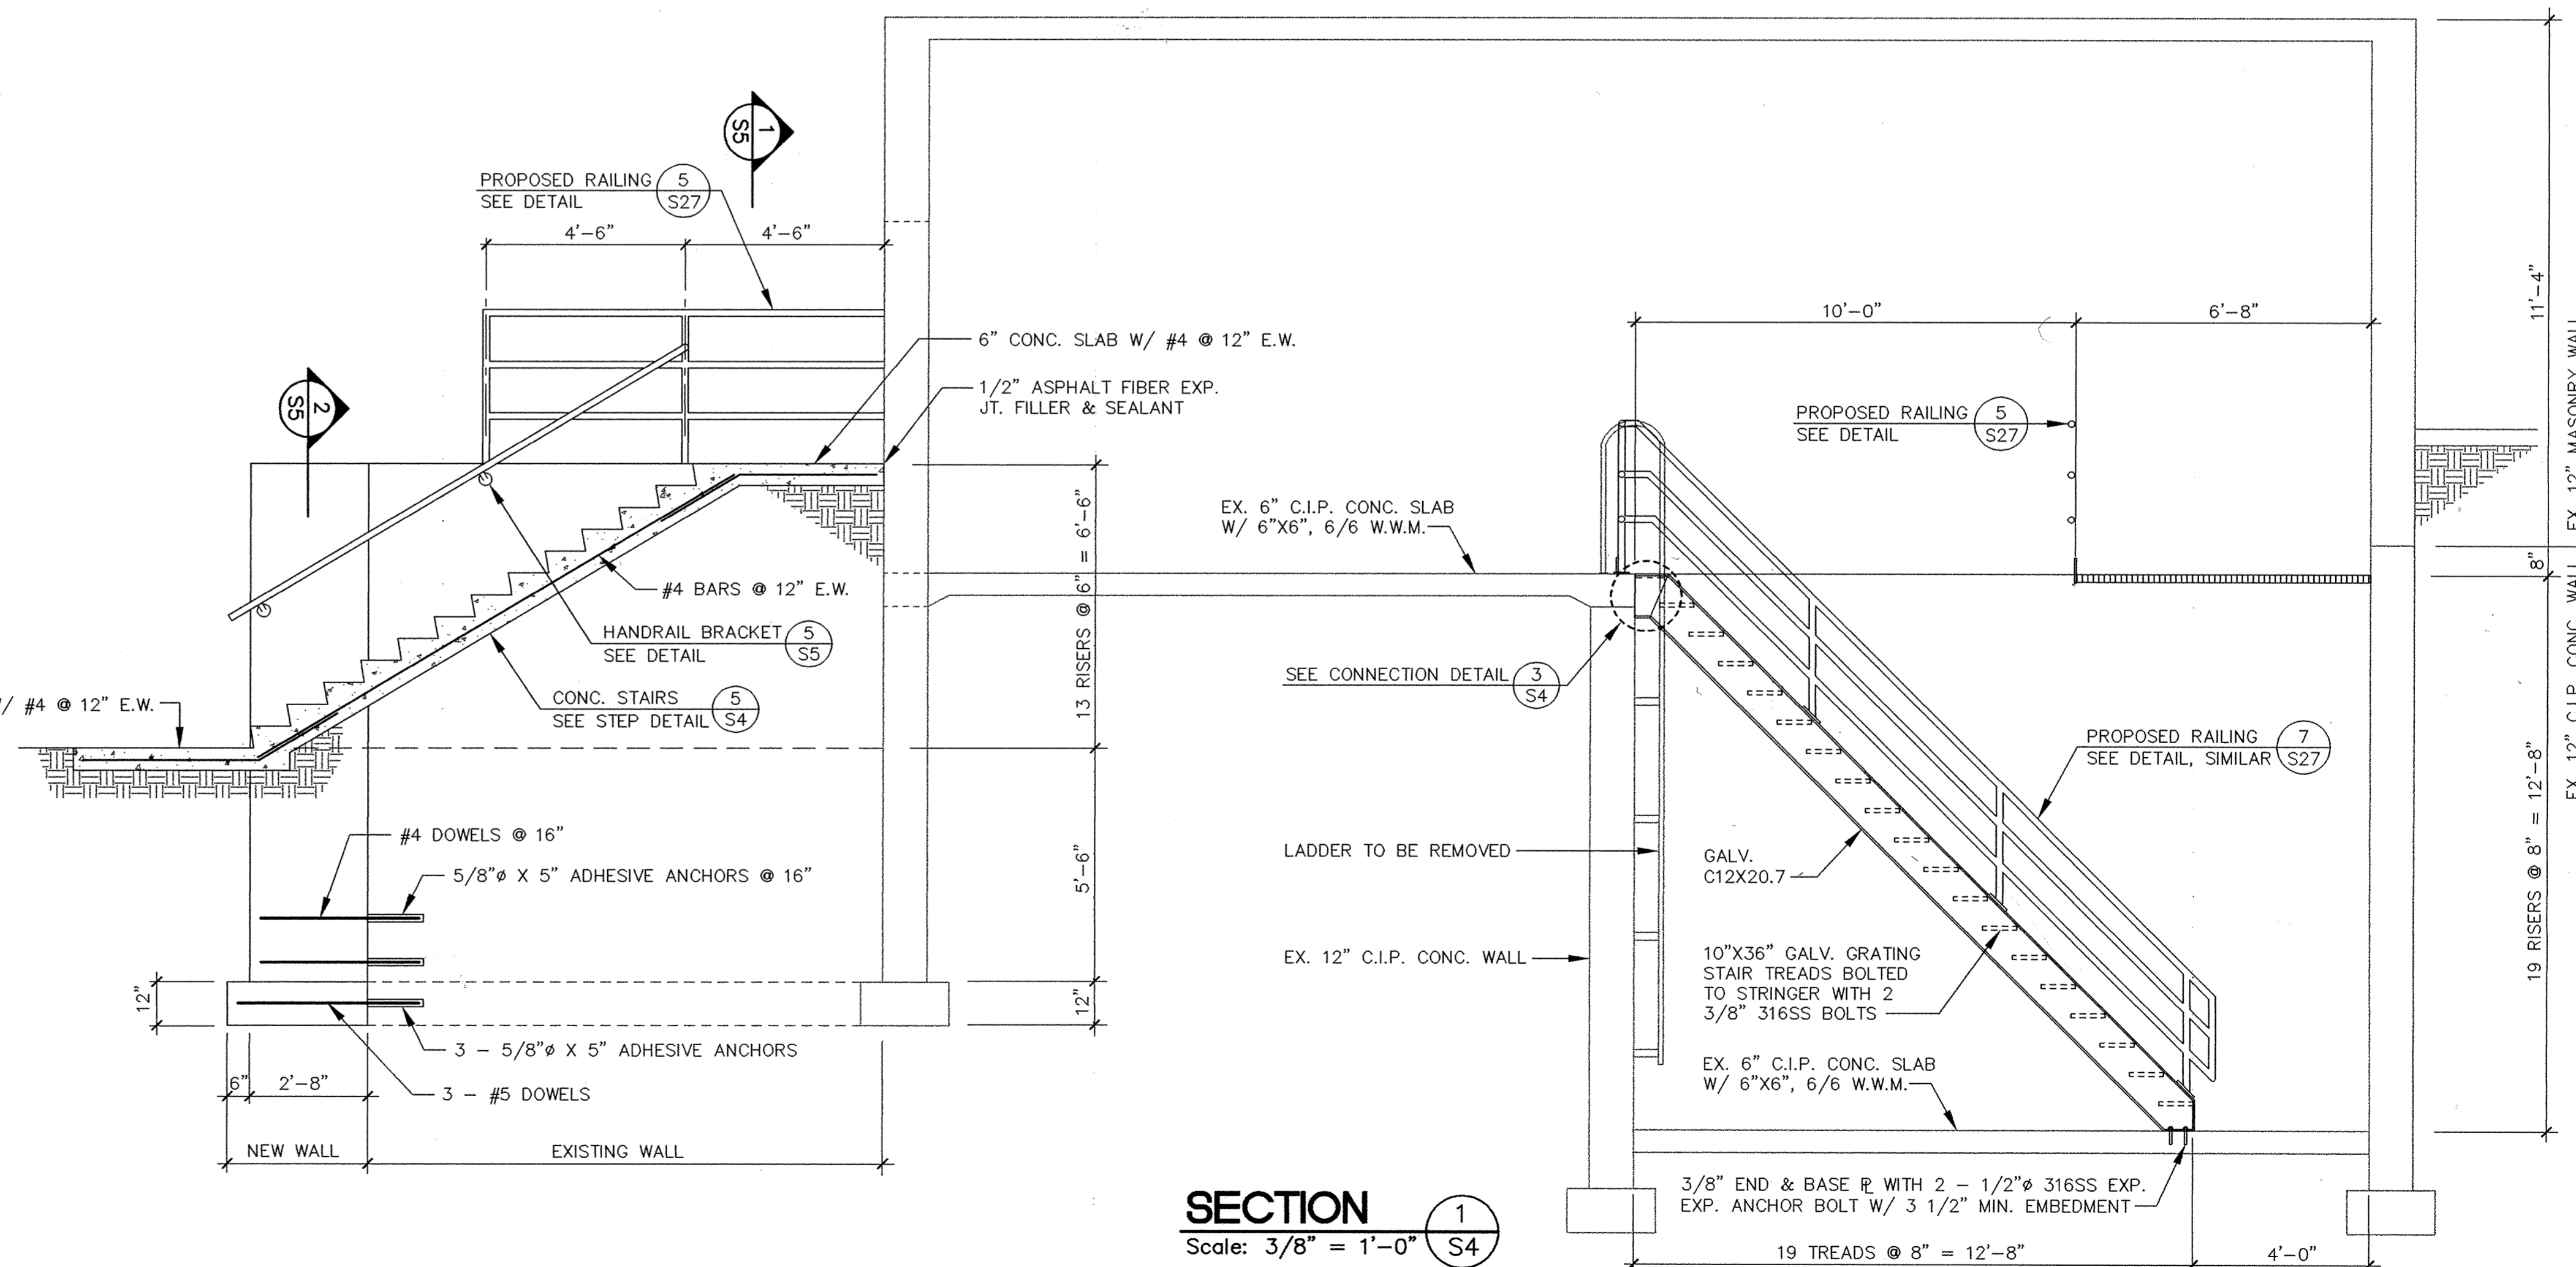

**SECTION** (1)  
Scale: 3/8" = 1'-0"

I HEREBY CERTIFY THAT THIS PLAN, SPECIFICATION, OR REPORT WAS PREPARED BY ME OR UNDER MY DIRECT SUPERVISION AND THAT I AM A DULY REGISTERED PROFESSIONAL ENGINEER UNDER THE LAWS OF THE STATE OF MINNESOTA.  
*David J. Cappel*  
DATE: 11/2/95 REG. NO. 2222



1326 ENERGY PARK DRIVE  
ST. PAUL, MINNESOTA 55108  
(612) 644-4389  
9800 SHELARD PARKWAY  
MINNEAPOLIS, MINNESOTA 55441  
(612) 546-0432

REVISIONS	DATE	DESCRIPTION

DESIGNED: DLG/GG  
CHECKED: LJJ  
DRAWN: GG  
GRAPHIC SCALE  
0 HORIZ. 2.67  
0 VERT. 2.67  
CITY OF ELK RIVER  
WASTEWATER TREATMENT FACILITY UPGRADE  
PRETREATMENT BUILDING MODIFICATIONS  
GRATING & FRAMING PLAN & SECTIONS  
DATE: OCT. 1995 SHEET 24 OF 112 SHEETS PROJECT NO. 230-151

S4