



FLOOR PLAN
Scale: 1/4" = 1'-0"

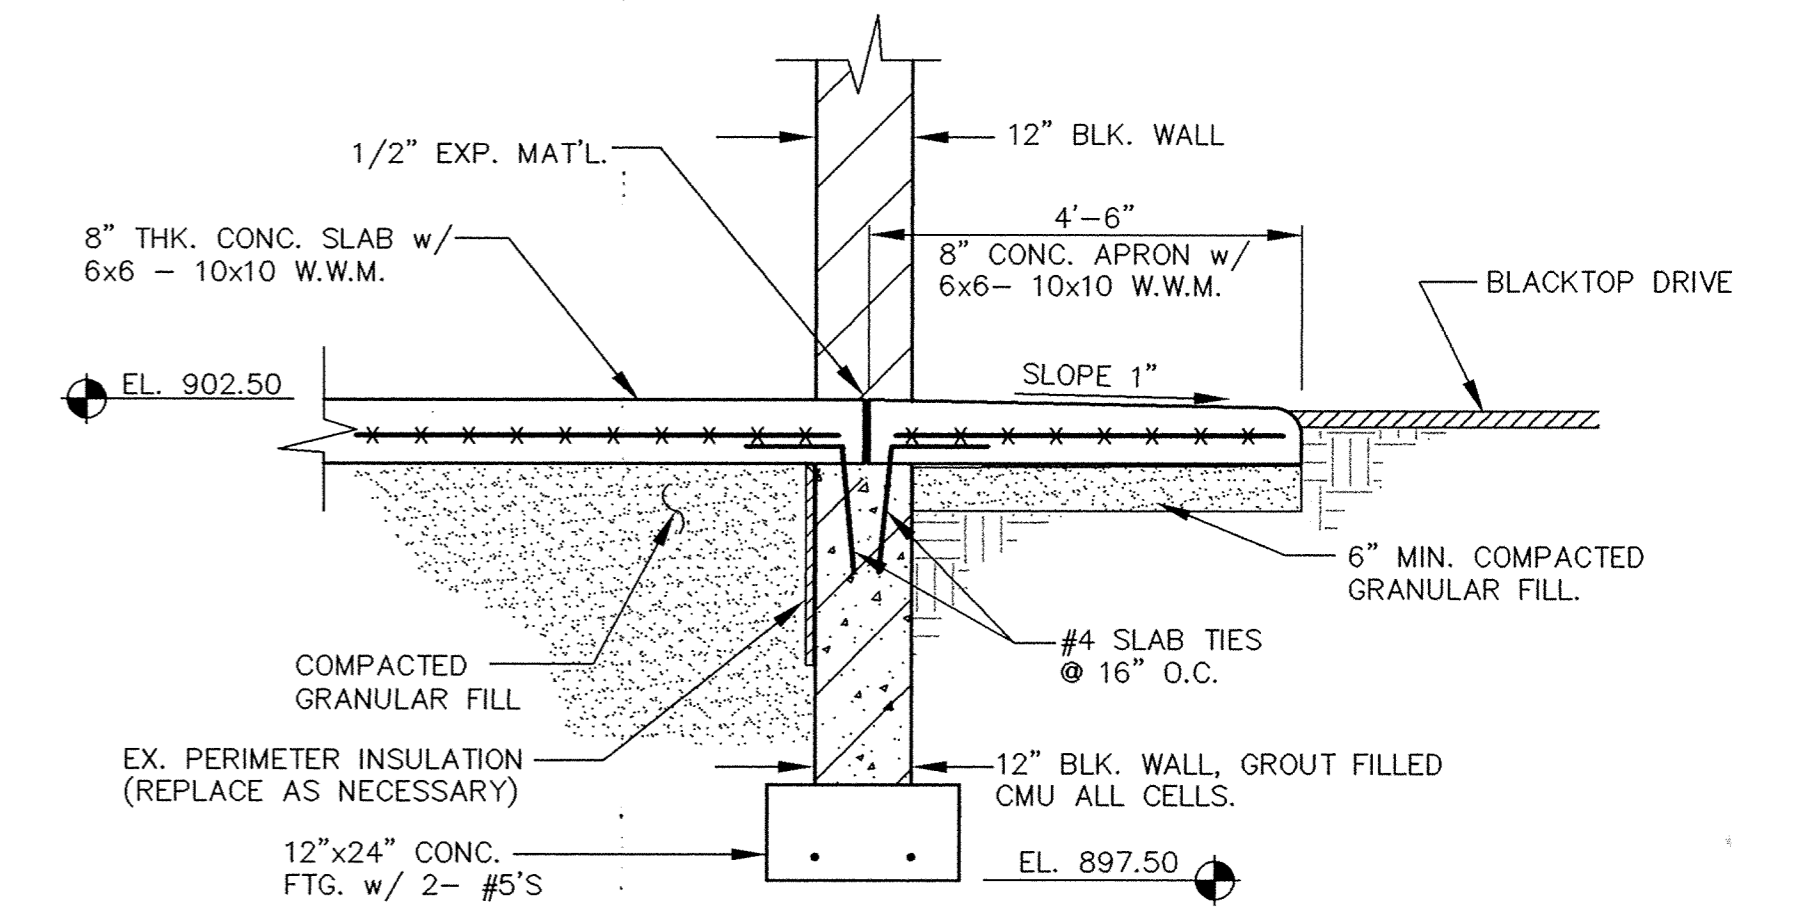


SECTION 3
Scale: 1/2" = 1'-0"

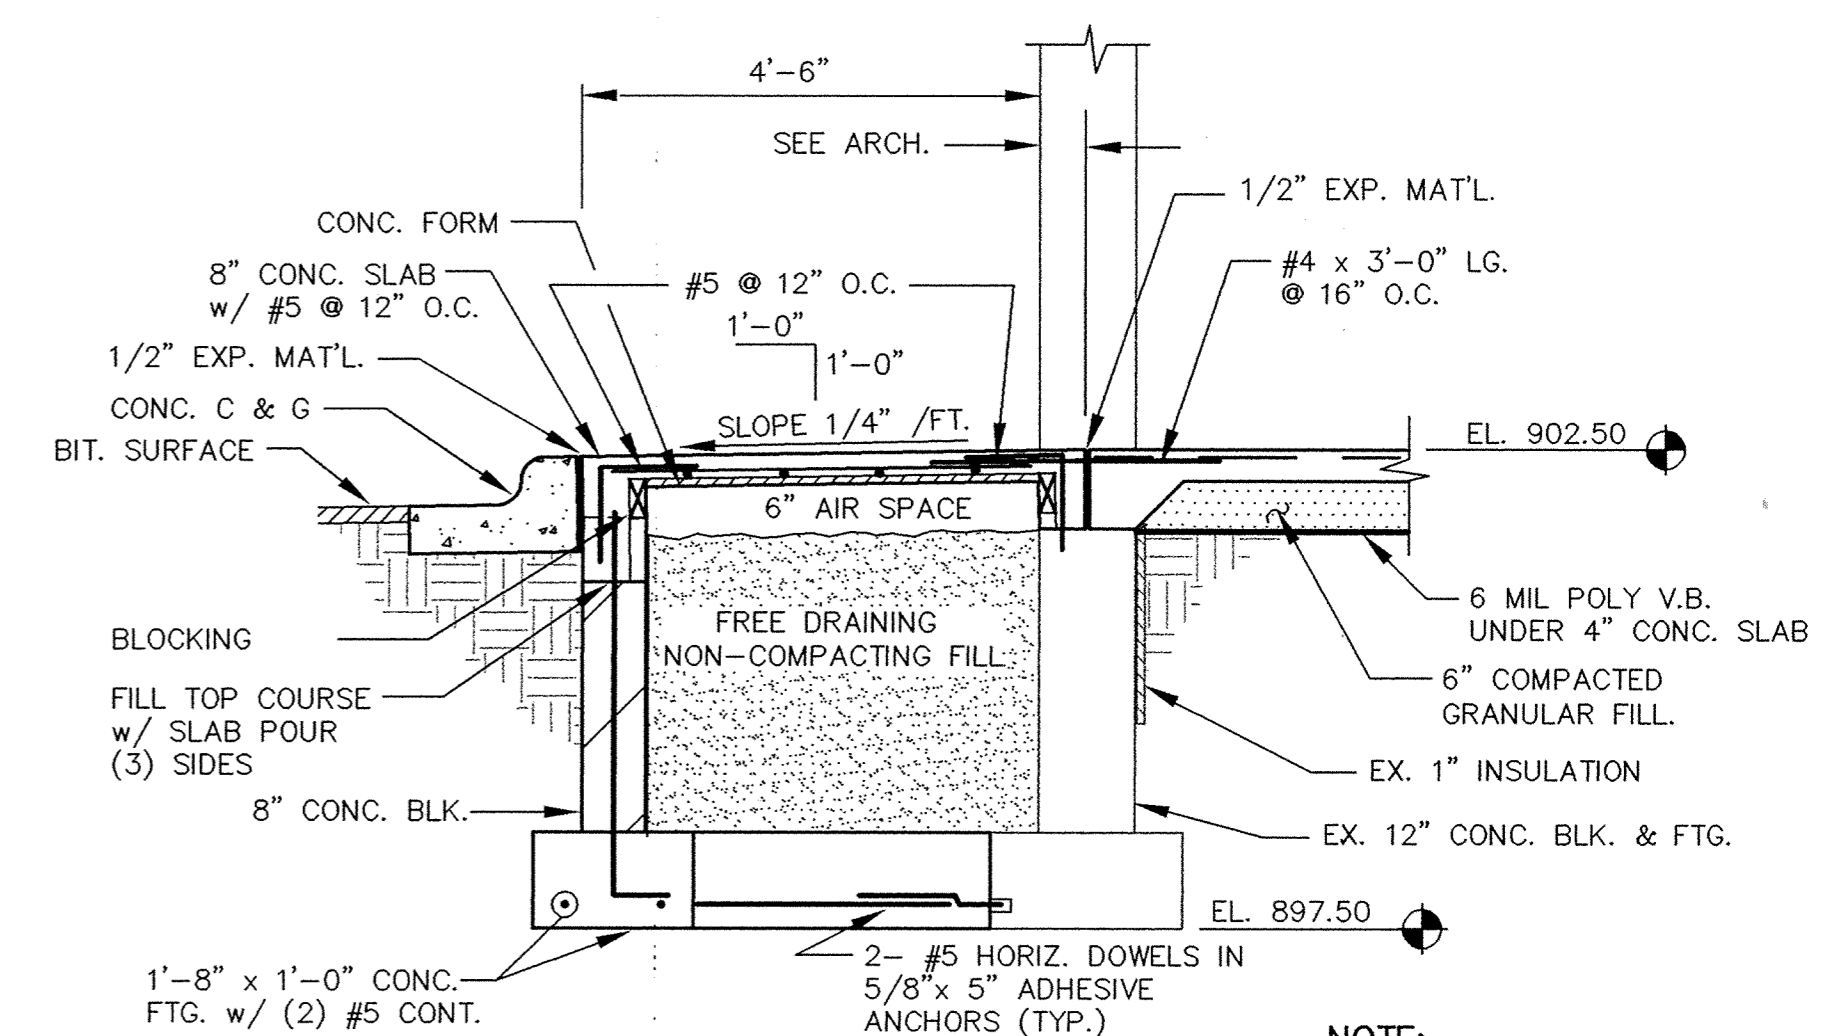


SECTION 4
Scale: 1/2" = 1'-0"

NOTE:
WEST ENTRANCE STOOP SHOWN, NORTH ENTRANCE STOOP SIMILAR. CAST NORTH ENTRANCE STOOP FTG. MONOLITHIC w/ BLDG. ADDITION PERIMETER FTG.

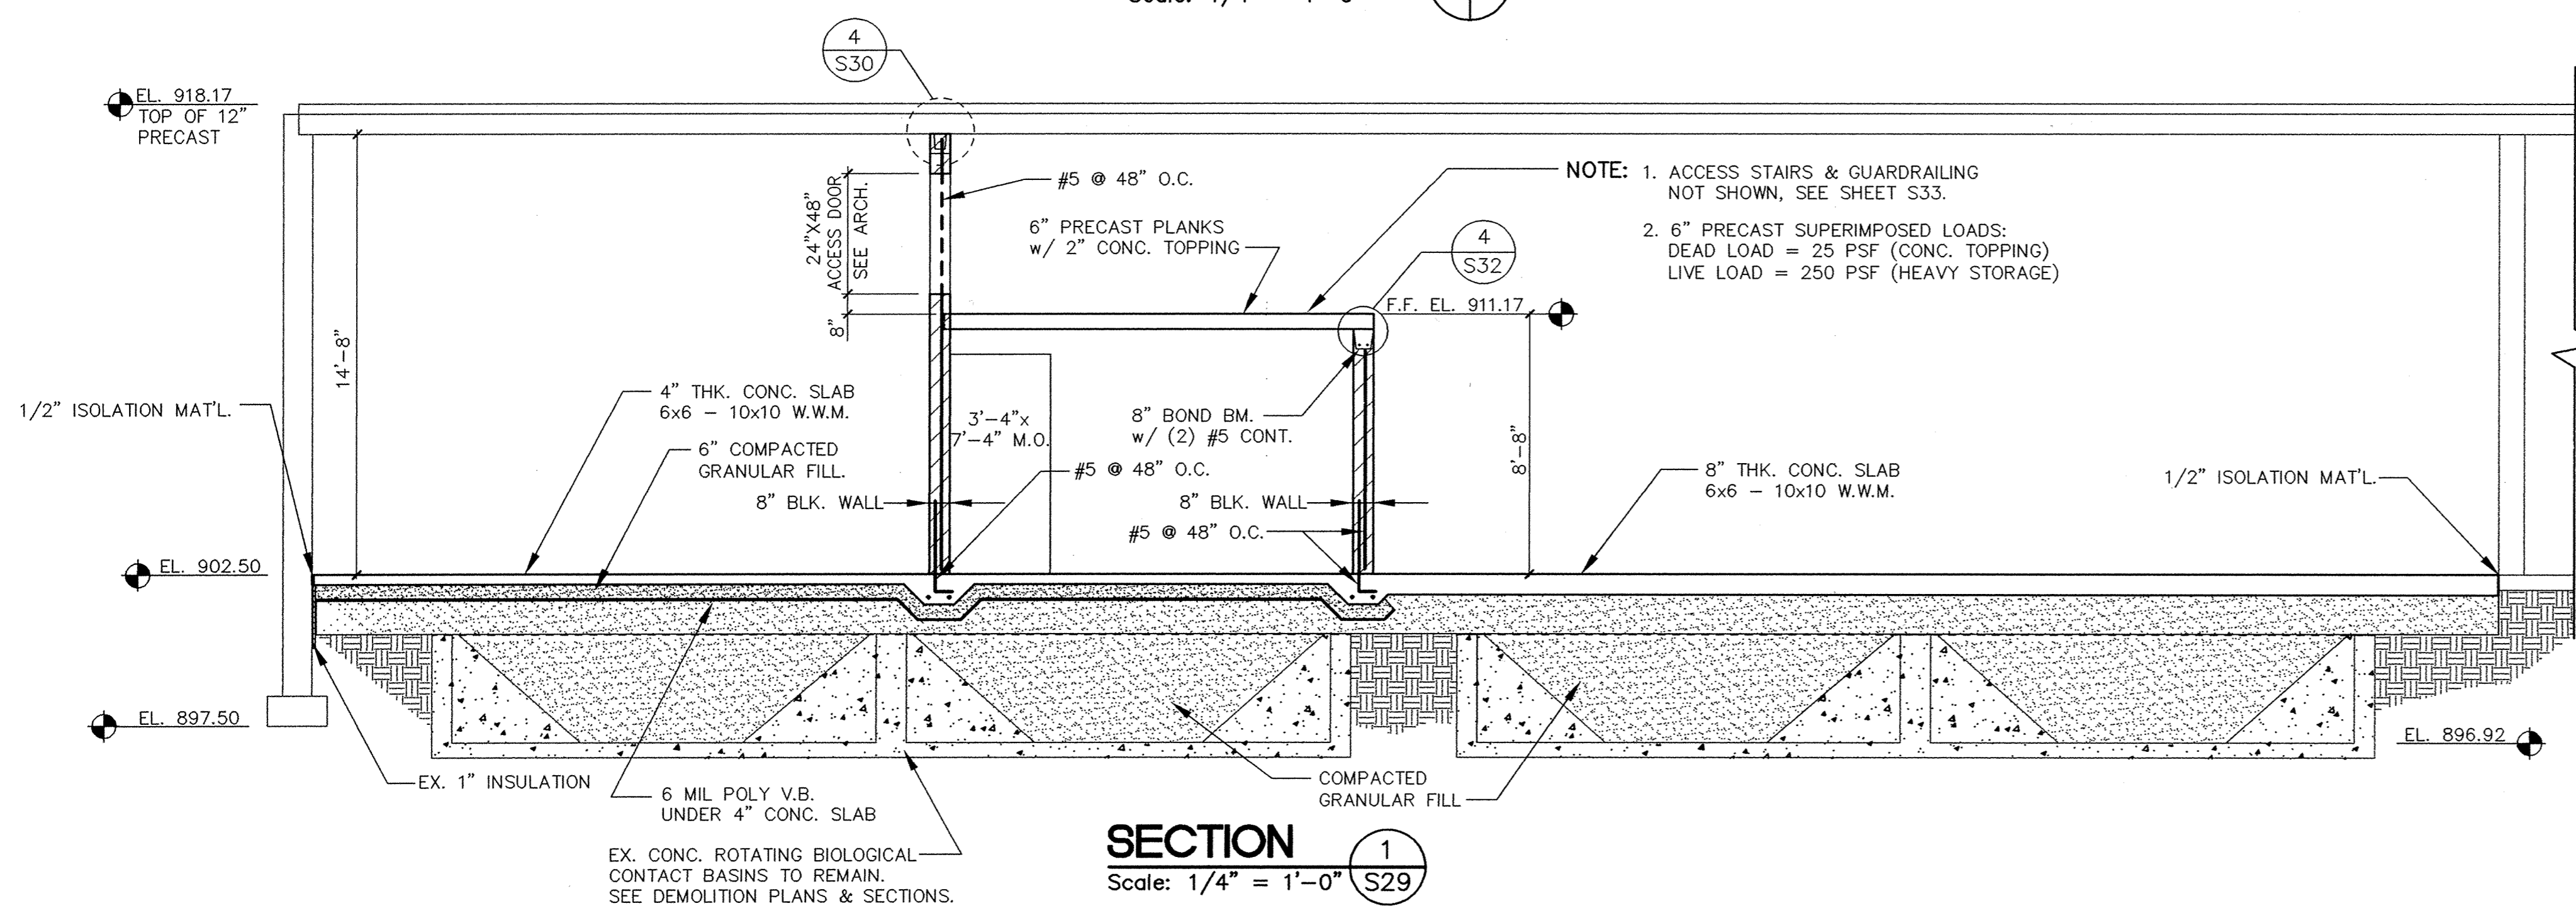

SECTION 1
Scale: 1/4" = 1'-0"

NOTE: 1. ACCESS STAIRS & GUARDRAILING NOT SHOWN, SEE SHEET S33.
2. 6\"/>

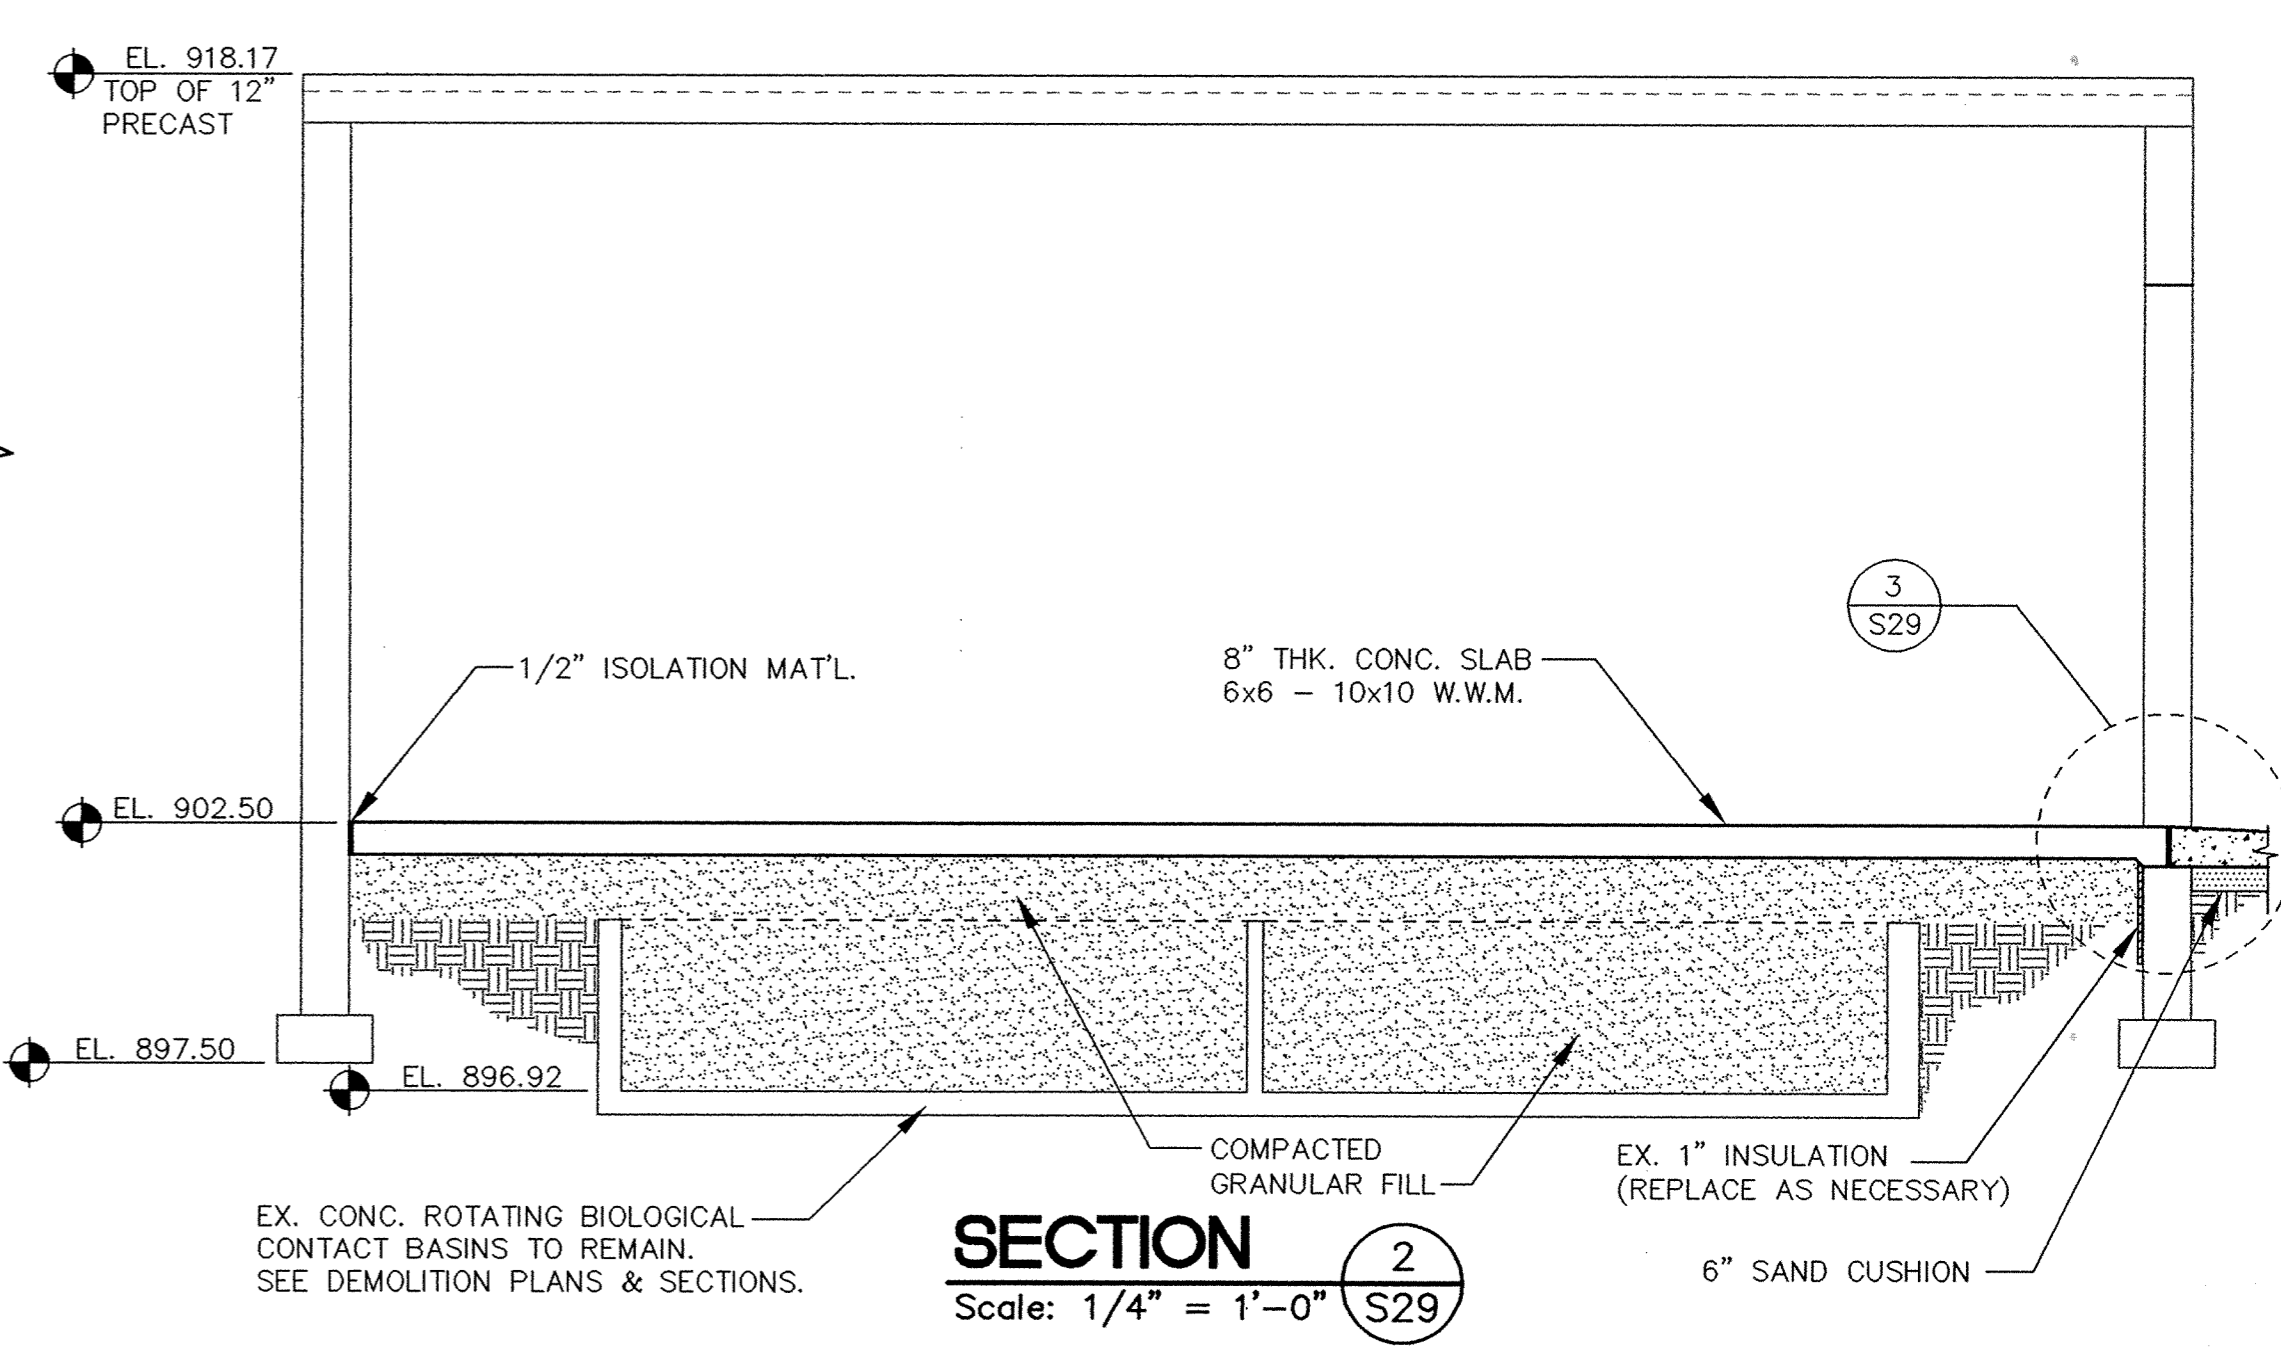

SECTION 2
Scale: 1/4" = 1'-0"

EX. CONC. ROTATING BIOLOGICAL CONTACT BASINS TO REMAIN. SEE DEMOLITION PLANS & SECTIONS.

I HEREBY CERTIFY THAT THIS PLAN, SPECIFICATION, OR REPORT WAS PREPARED BY ME OR UNDER MY DIRECT SUPERVISION AND THAT I AM A DULY REGISTERED PROFESSIONAL ENGINEER UNDER THE LAWS OF THE STATE OF MINNESOTA.
David J. Conrad
DATE 11/8/95 REG. NO. 22222

MSA
CONSULTING ENGINEERS
1326 ENERGY PARK DRIVE
ST. PAUL, MINNESOTA 55108
(612) 644-4389
9800 SHELARD PARKWAY
MINNEAPOLIS, MINNESOTA 55441
(612) 546-0432

REVISIONS	DATE	DESCRIPTION	DESIGNED_DLC	CHECKED_LJL	DRAWN_TB

CITY OF ELK RIVER
WASTEWATER TREATMENT FACILITY UPGRADE
MAIN BUILDING
FLOOR PLAN AND SECTIONS
DATE OCT. 1995 SHEET 49 OF 112 SHEETS PROJECT NO. 230-151

S29