

DRAWING NUMBER

DRAWING NUMBER

DRAWING NUMBER


DRAWING NUMBER  
1  
WWT PB 95

SAICO PRODUCTS • NEW HOPE, MINNESOTA  
DESIGNED BY PAUL HUBBARD  
REVISIONS BY PAUL HUBBARD 6/88

SAICO PRODUCTS • NEW HOPE, MINNESOTA  
DESIGNED BY PAUL HUBBARD  
REVISIONS BY PAUL HUBBARD 6/88

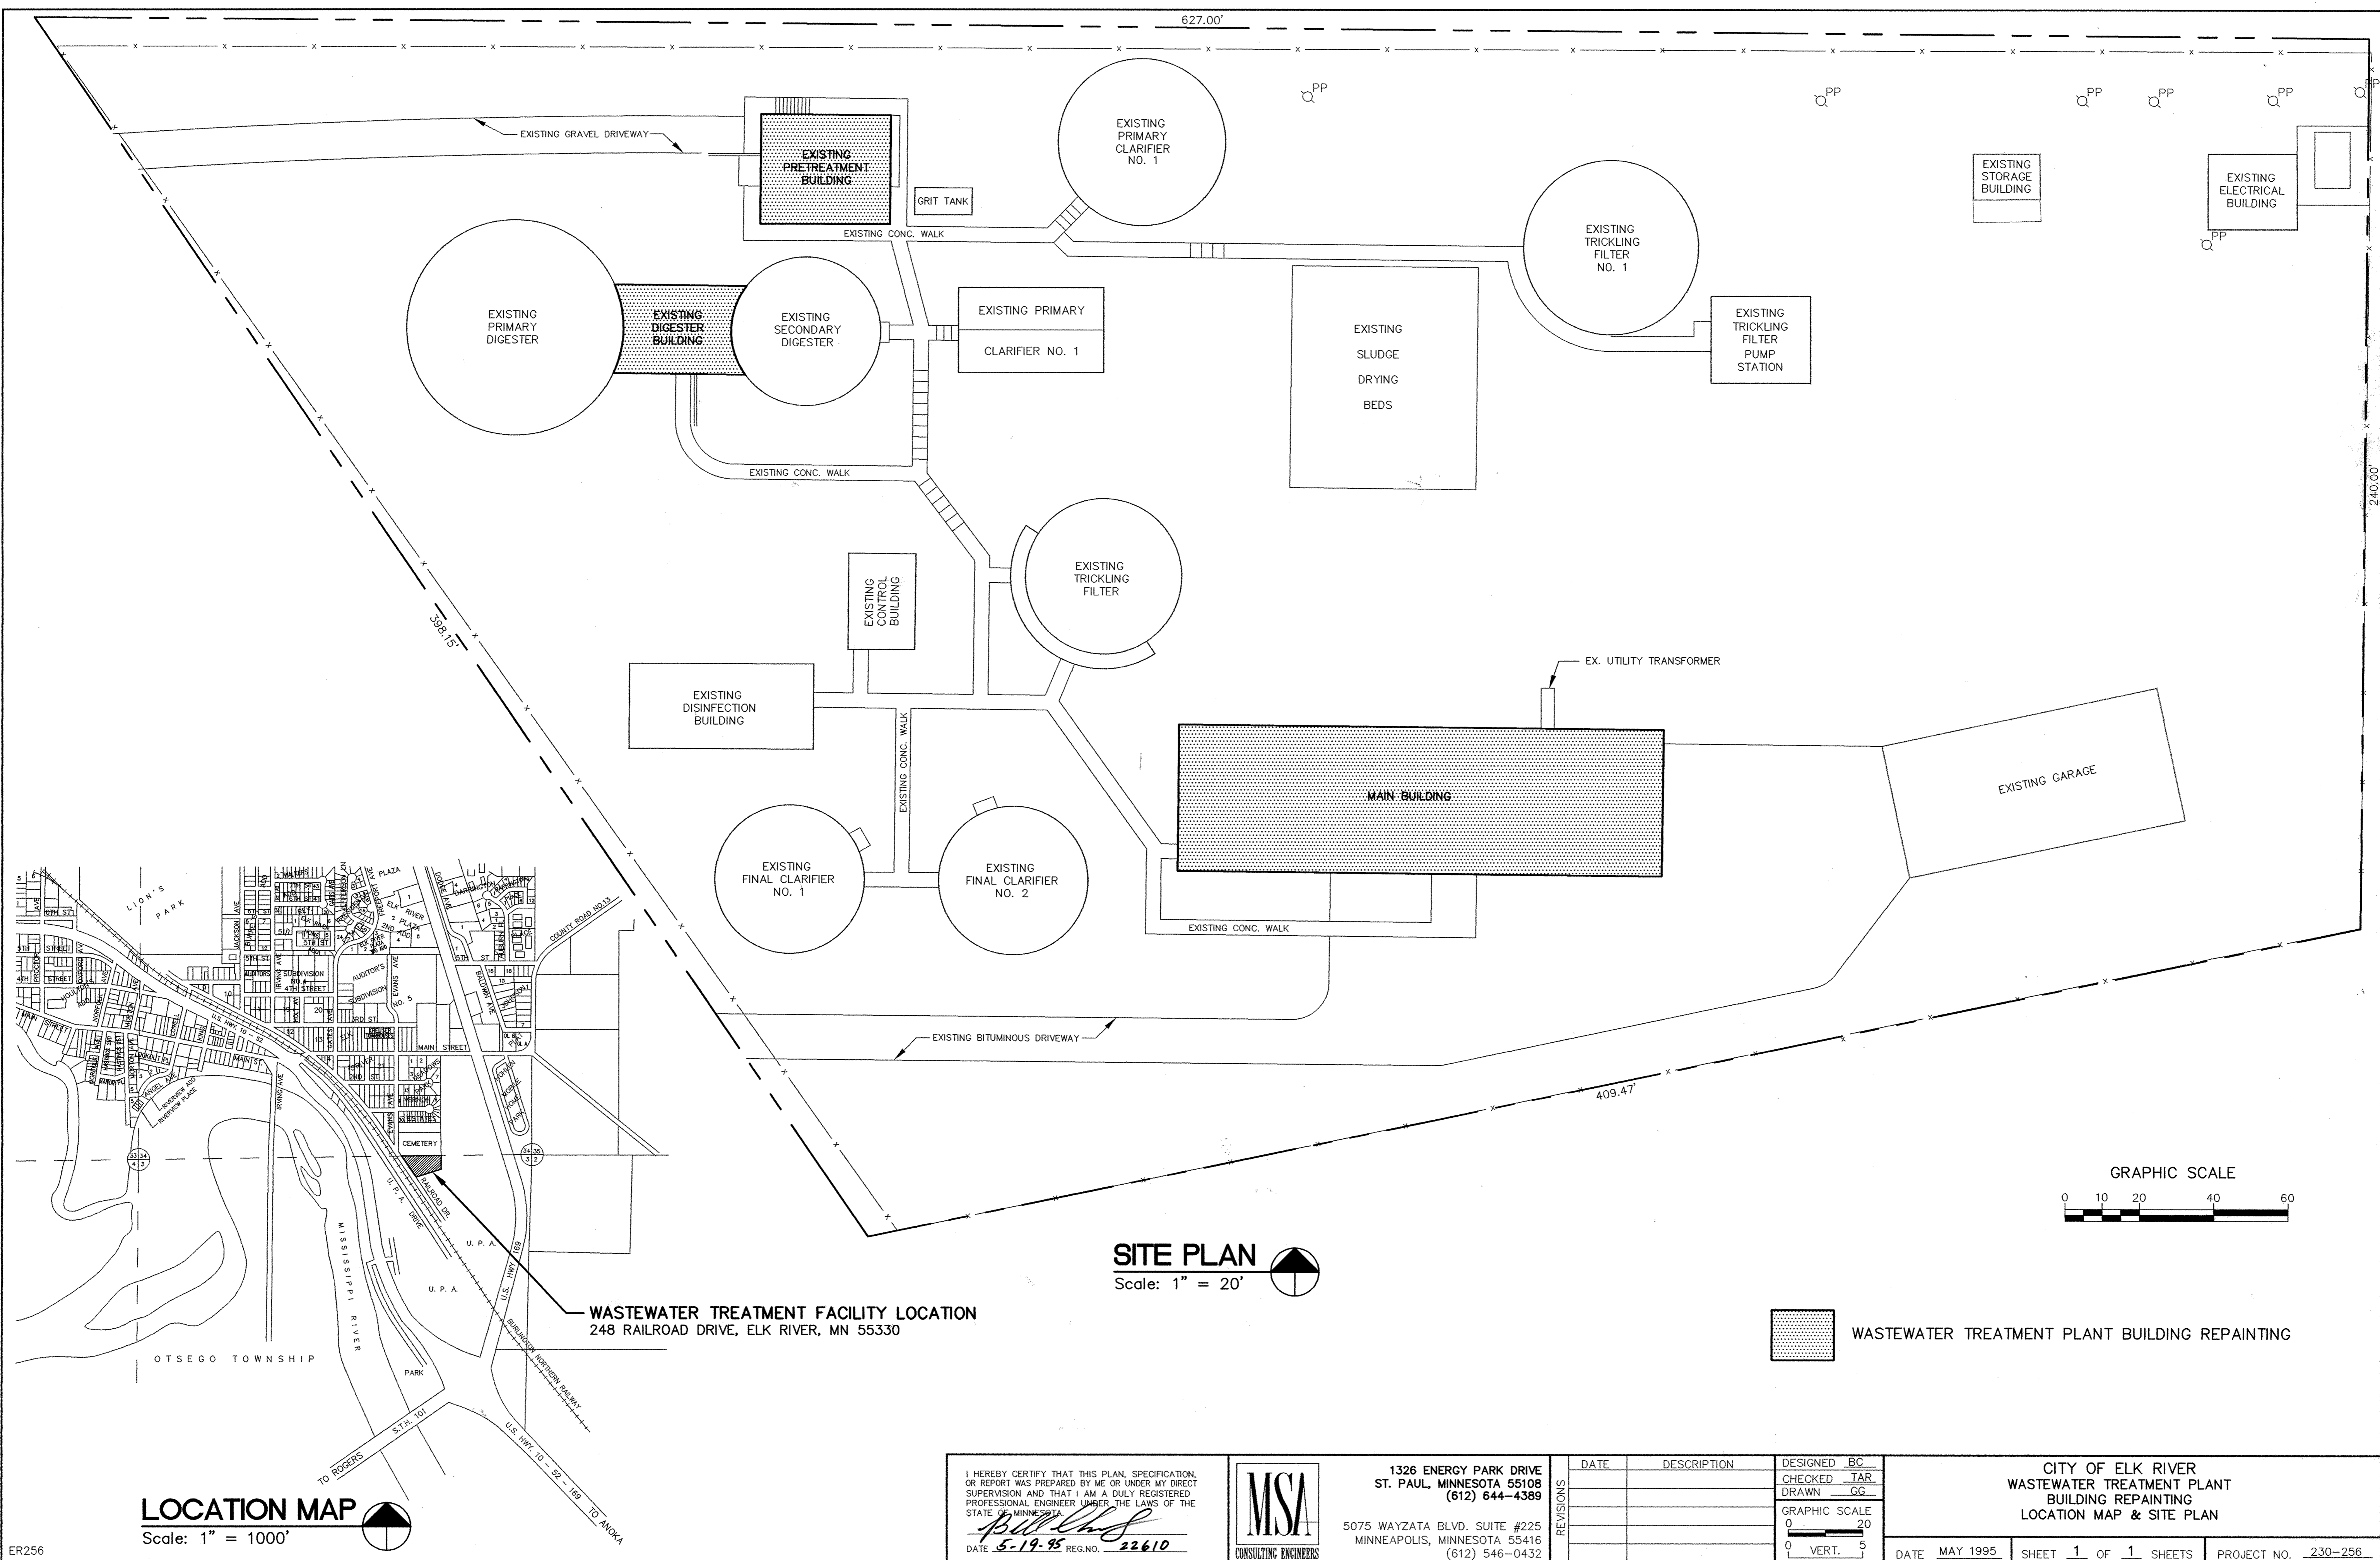

**SITE PLAN**  
Scale: 1" = 20'

**WASTEWATER TREATMENT FACILITY LOCATION**  
248 RAILROAD DRIVE, ELK RIVER, MN 55330

**LOCATION MAP**  
Scale: 1" = 1000'

I HEREBY CERTIFY THAT THIS PLAN, SPECIFICATION, OR REPORT WAS PREPARED BY ME OR UNDER MY DIRECT SUPERVISION AND THAT I AM A DULY REGISTERED PROFESSIONAL ENGINEER UNDER THE LAWS OF THE STATE OF MINNESOTA.  
*Paul Hubbard*  
DATE 5-19-95 REG. NO. 22610



1326 ENERGY PARK DRIVE  
ST. PAUL, MINNESOTA 55108  
(612) 644-4389  
5075 WAYZATA BLVD. SUITE #225  
MINNEAPOLIS, MINNESOTA 55416  
(612) 546-0432

REVISIONS	DATE	DESCRIPTION	DESIGNED BC	CHECKED TAR	DRAWN GG

GRAPHIC SCALE  
0 20  
VERT. 5

CITY OF ELK RIVER  
WASTEWATER TREATMENT PLANT  
BUILDING REPAINTING  
LOCATION MAP & SITE PLAN

DATE MAY 1995 SHEET 1 OF 1 SHEETS PROJECT NO. 230-256