


SACCO PRODUCTS • NEW HARBURG, MINNESOTA
MEMBER OF PANT NUMBER 8892

SACCO PRODUCTS • NEW HARBURG, MINNESOTA
MEMBER OF PANT NUMBER 8892

SACCO PRODUCTS • NEW HARBURG, MINNESOTA
MEMBER OF PANT NUMBER 8892

SACCO PRODUCTS • NEW HARBURG, MINNESOTA
MEMBER OF PANT NUMBER 8892

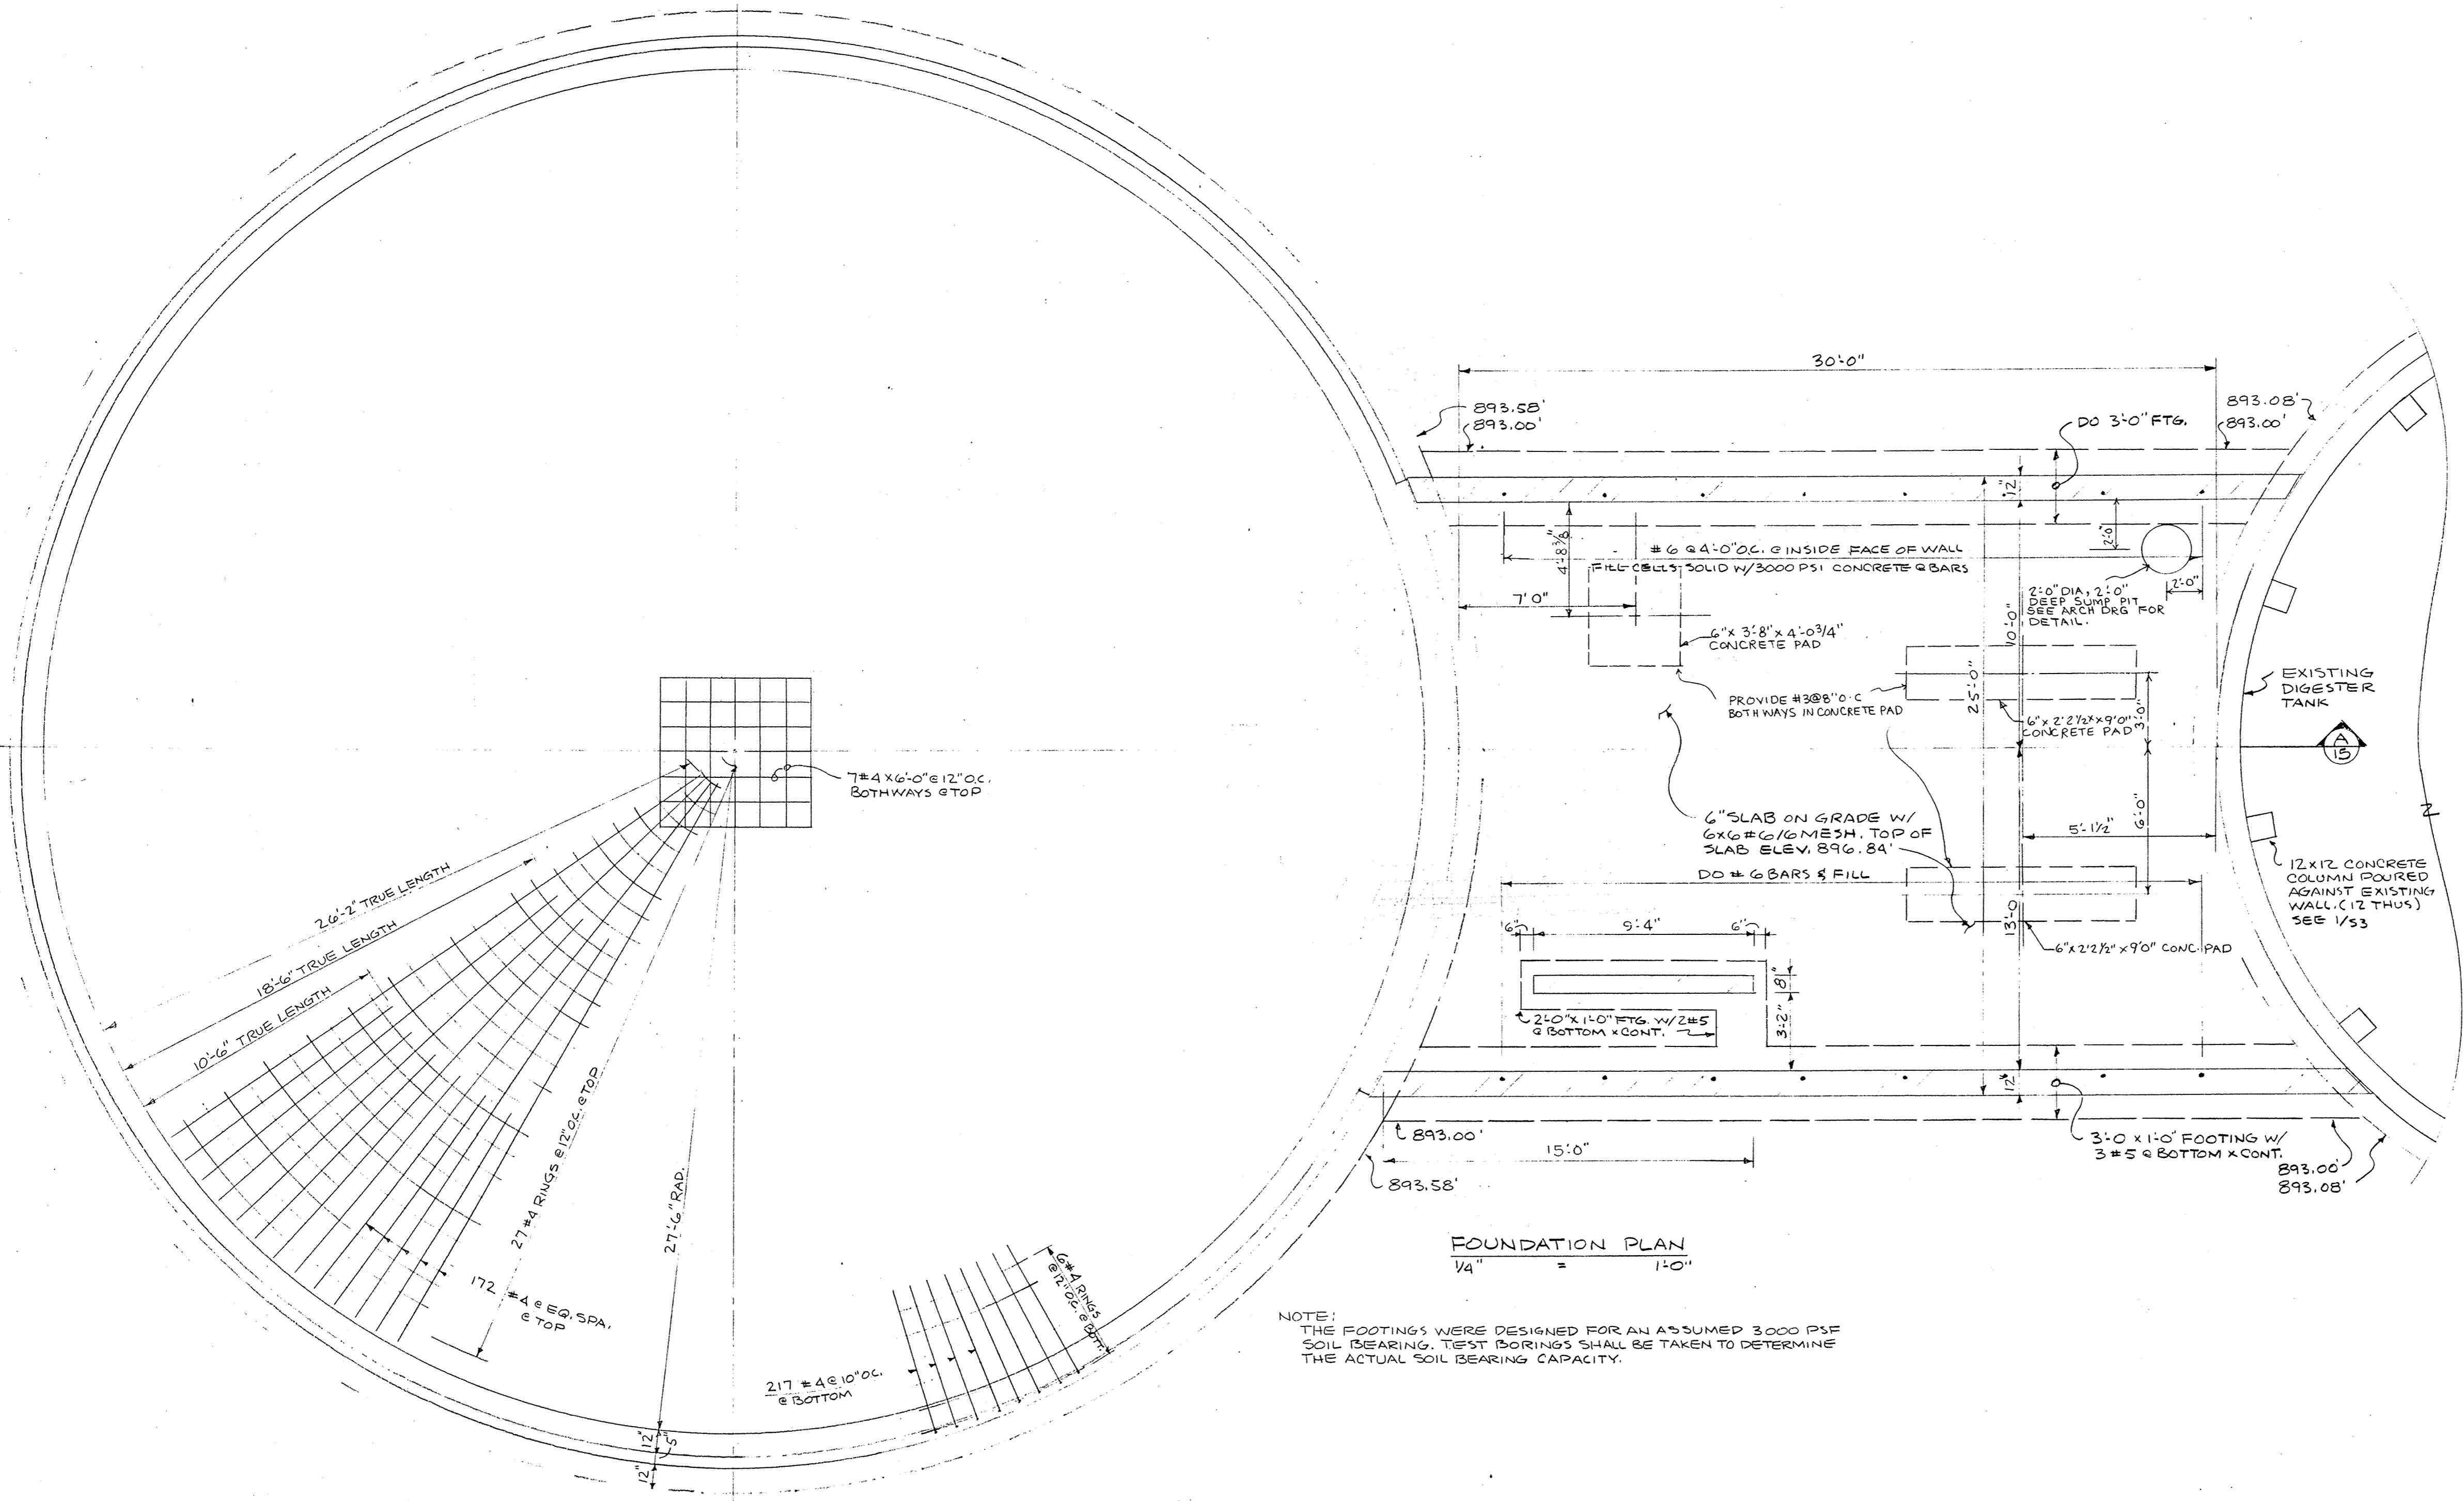

FOUNDATION PLAN
1/4" = 1'-0"

NOTE:
THE FOOTINGS WERE DESIGNED FOR AN ASSUMED 3000 PSI
SOIL BEARING. TEST BORINGS SHALL BE TAKEN TO DETERMINE
THE ACTUAL SOIL BEARING CAPACITY.

NO.	DATE	BY	REMARKS

DESIGNED PP	CHECKED
DRAWN D.C.	APPROVED
DATE	COMM.

I HEREBY CERTIFY THAT THIS PLAN WAS PREPARED BY ME OR UNDER MY DIRECT SUPERVISION AND THAT I AM A DULY REGISTERED PROFESSIONAL ENGINEER UNDER THE LAWS OF THE STATE OF MINNESOTA.

Stephen J. Wang

DATE 8-29-75 REG. NO. 7405



WASTE WATER TREATMENT FACILITIES
FOR
ELK RIVER, MINNESOTA

SCALE AS NOTED
BOOK PAGE
FILE NO. 2603

FOUNDATION PLAN
DIGESTER & DIGESTER
CONTROL BUILDING

SHEET 13	REV.
OF 31	