
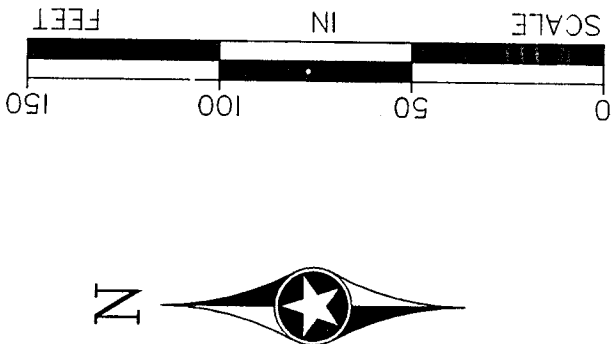


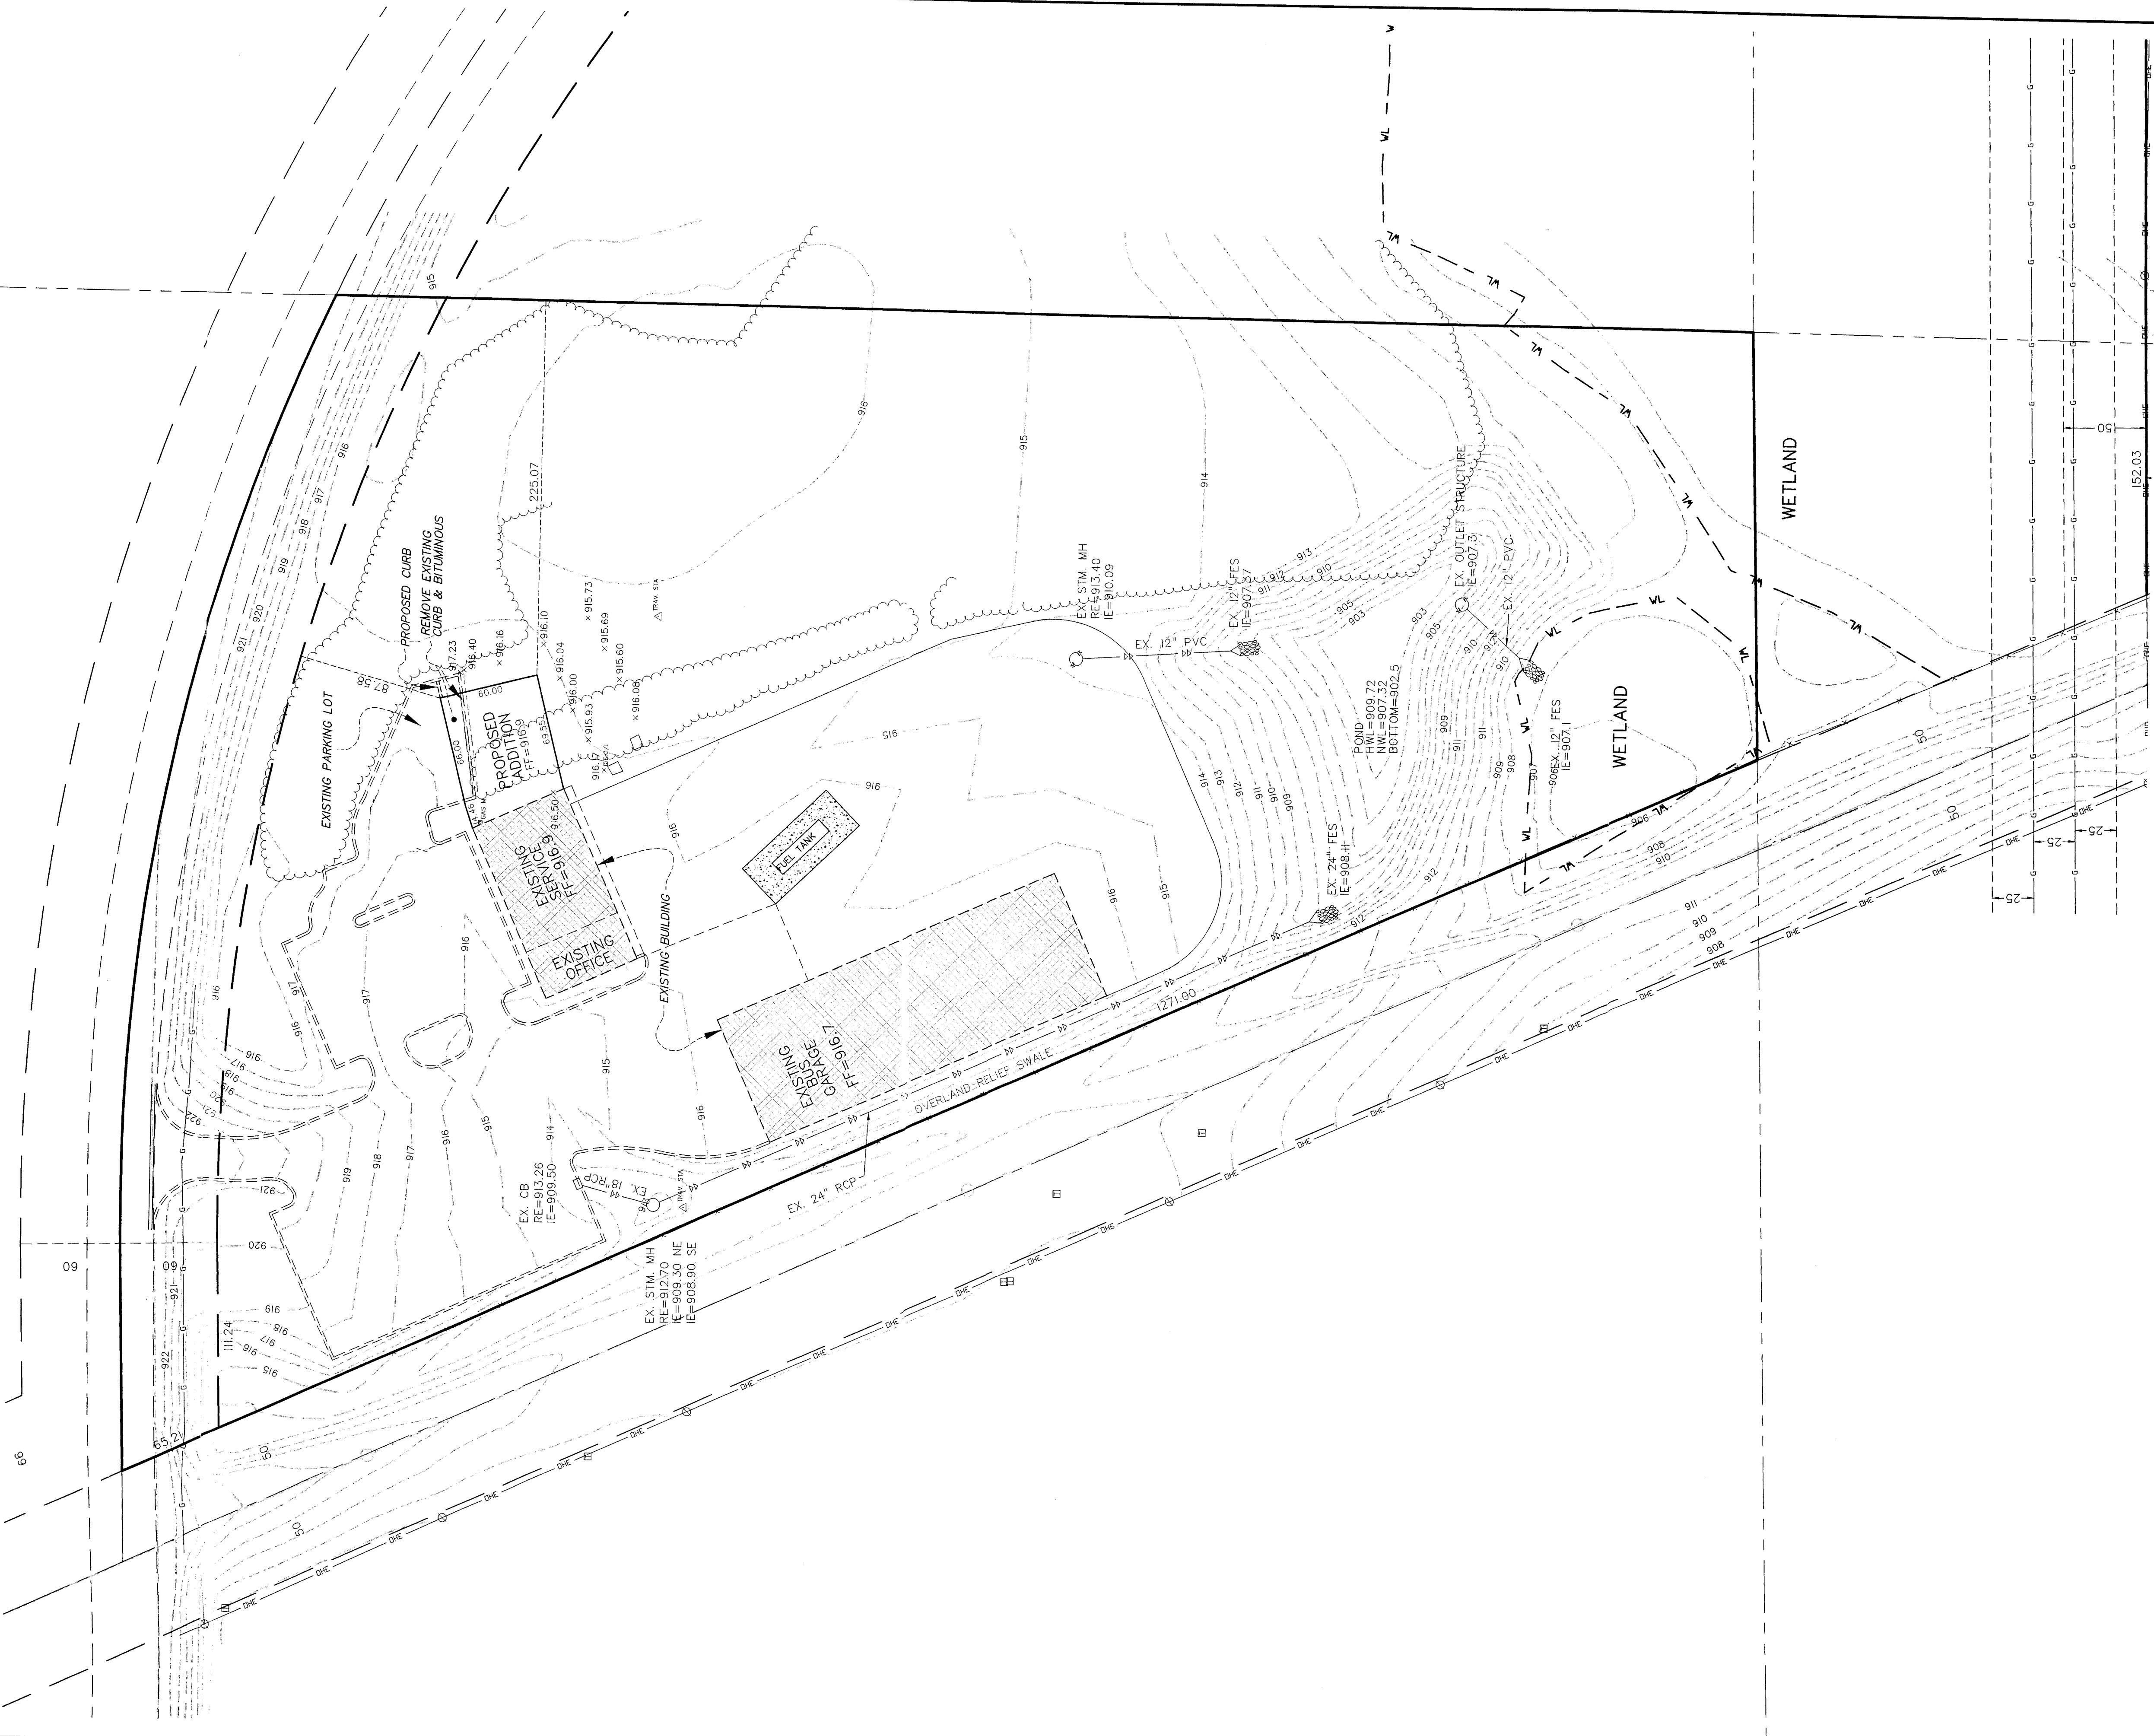

SERVICE BUILDING EXPANSION
FOR
VISION ENTERPRISES, LLC.
ELK RIVER, MN
SITE PLAN

John Oliver & Associates, Inc.
Civil Engineering, Land Surveying, Land Planning
580 Dodge Avenue
Elk River, Minnesota 55330
763-441-2072 FAX 763-441-5665
Offices in: Elk River, Burnsville
and Brooklyn Center, Minnesota

I hereby certify that this plan, specification, report, or map was prepared by me or under my direct supervision and that I am a duly Licensed Professional Engineer under the Laws and Statutes of Minnesota.
Signature: _____
Date: XX/XX/XXXX Lic. No. XXXX

DATE:	REV	NO.	DATE	DESCRIPTION
03/25/2004				
DESIGN BY: WJM				
DRAWN BY: SAS				
CHECKED BY: WJM				
DWG: 6914-40SITE.dwg				
TEXT:				
FILE NO.: 6914-40-03				

3-29-04

3-29-04