


OLSON CIRCLE

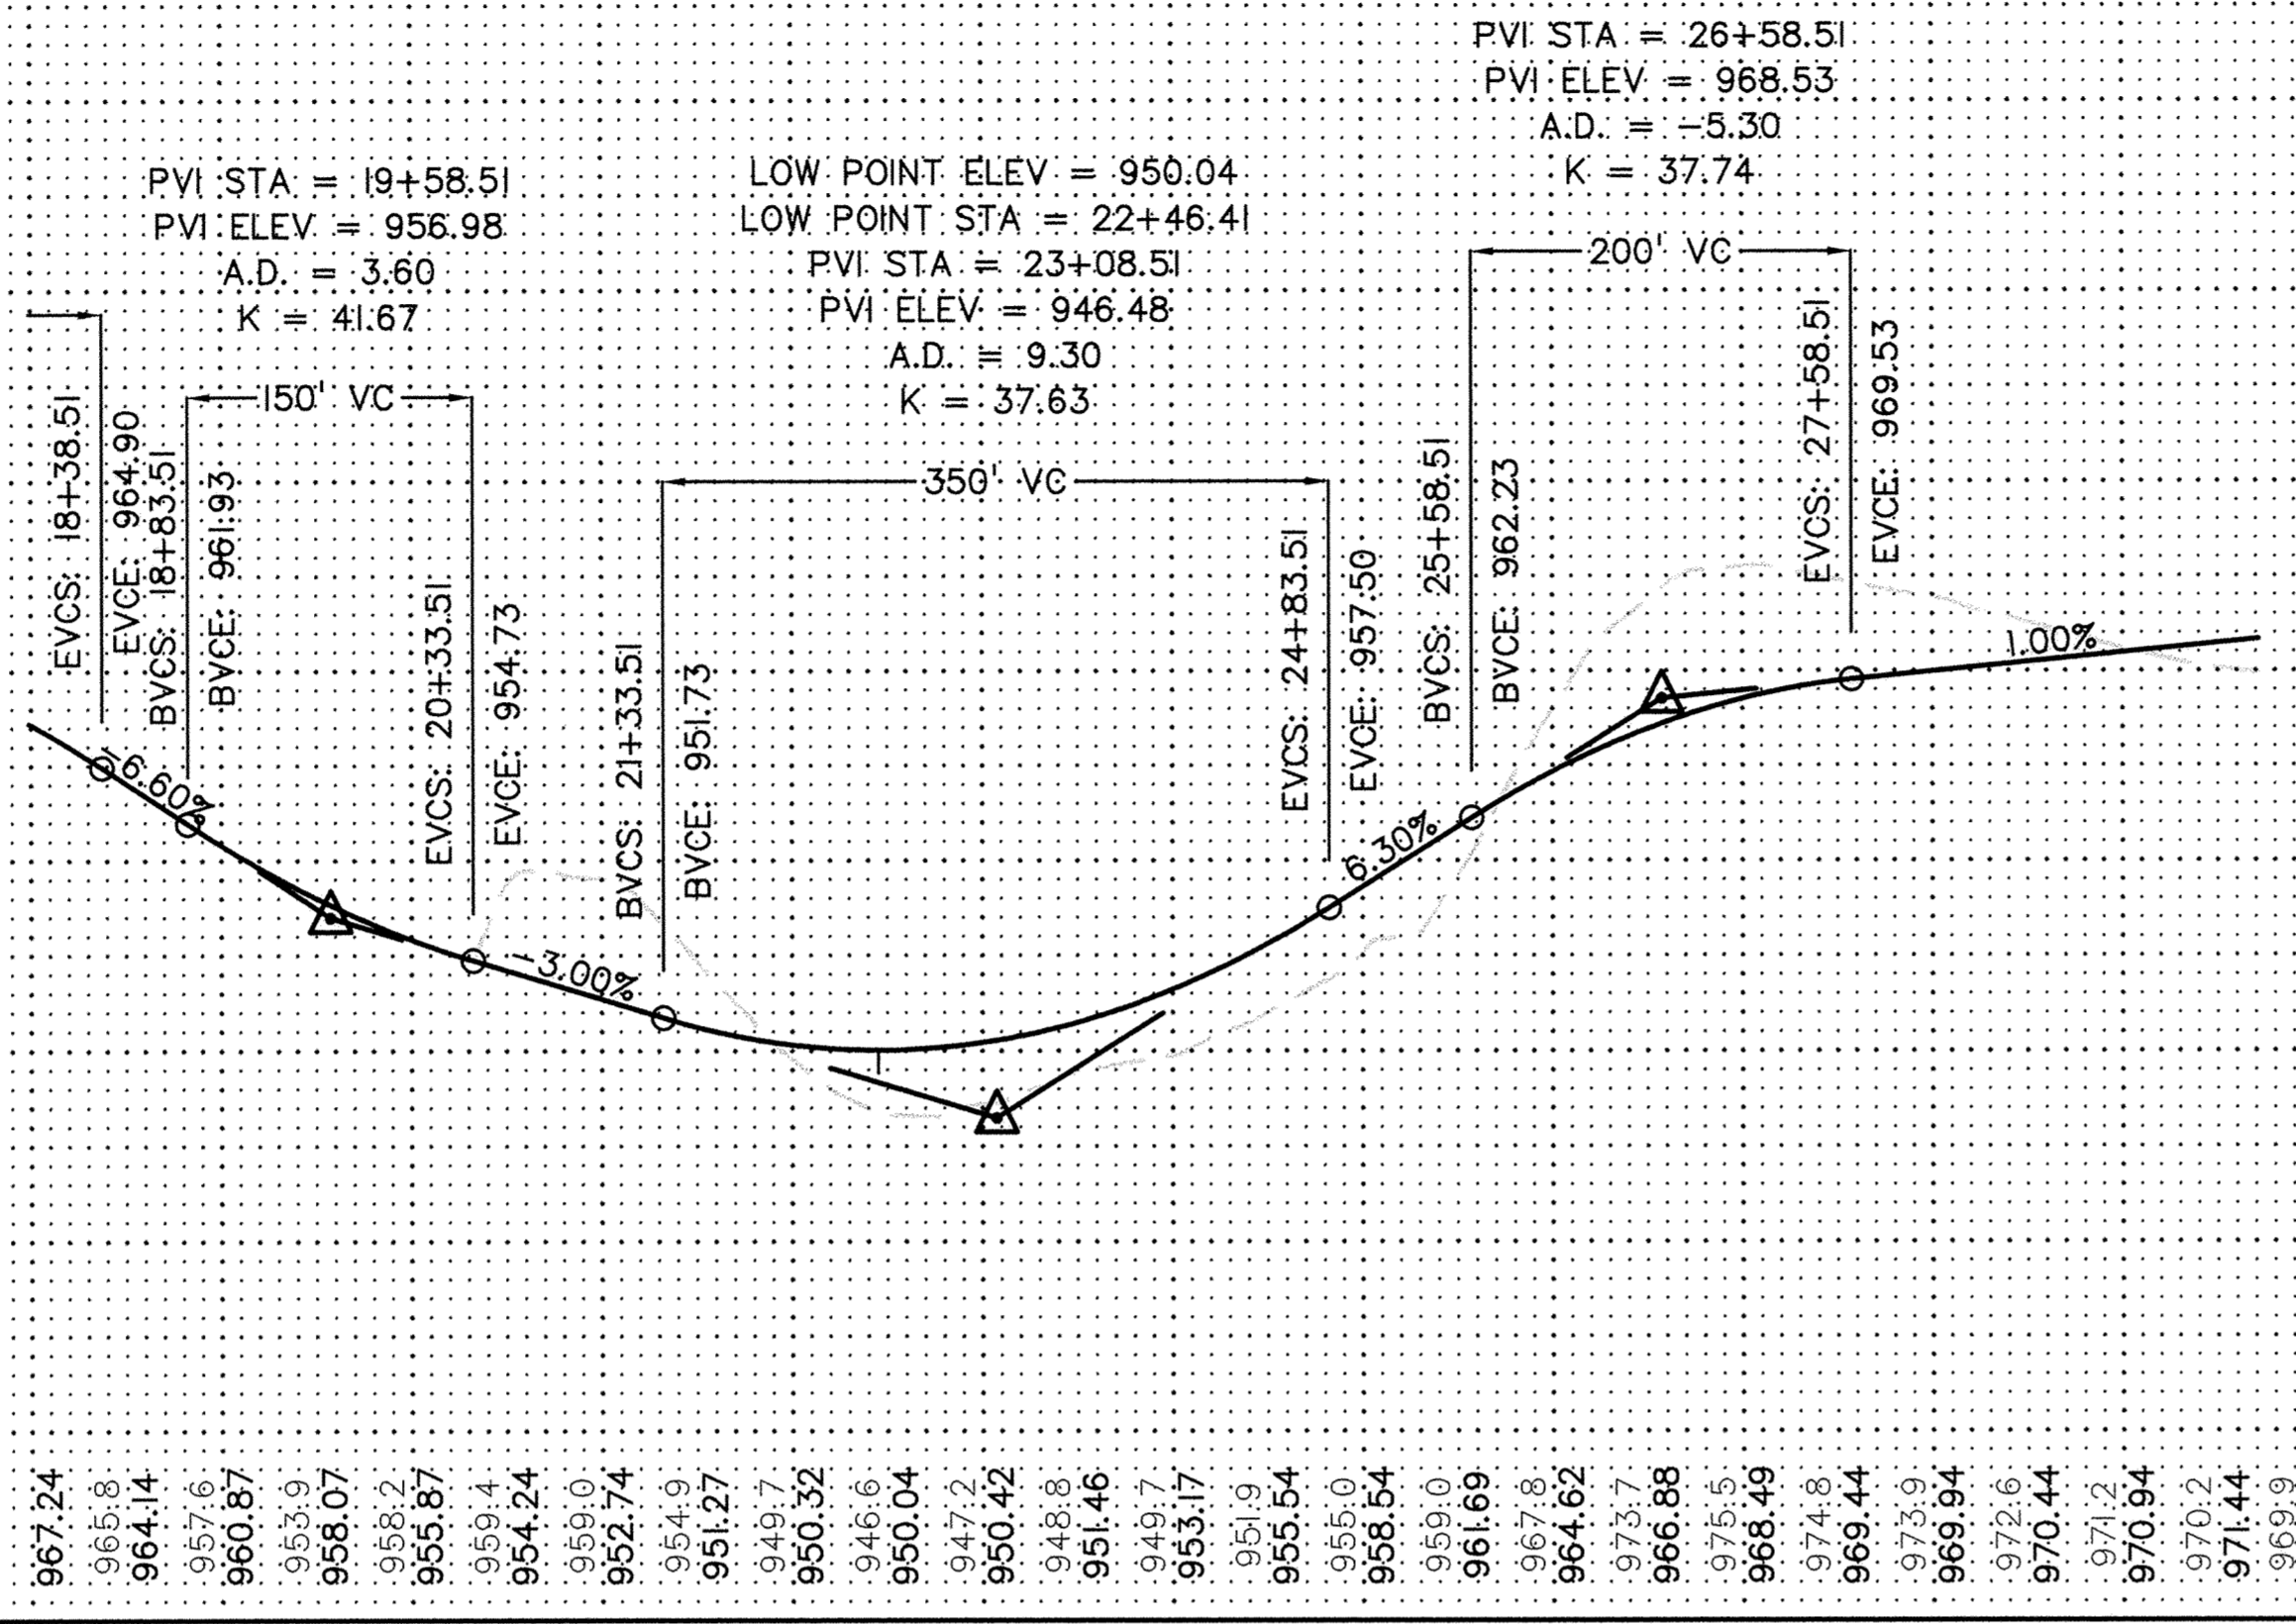

- 967.24
- 965.8
- 964.14
- 967.6
- 960.87
- 958.07
- 958.2
- 955.87
- 959.4
- 954.24
- 959.0
- 962.74
- 954.0
- 951.27
- 949.7
- 950.32
- 946.6
- 950.04
- 947.2
- 950.42
- 948.8
- 951.46
- 949.7
- 953.17
- 951.9
- 955.54
- 955.0
- 958.54
- 959.0
- 967.8
- 964.62
- 973.7
- 975.5
- 975.5
- 974.8
- 969.44
- 975.9
- 969.94
- 972.6
- 970.44
- 971.2
- 970.94
- 970.2
- 971.44
- 969.9

RECORD PLAN
 CONTRACTOR: RANDY KRAMER
 DEVELOPER: DENNIS T. WURM
 OBLIQUE TEXT DENOTES
 AS BUILT CHANGES

SCALE
 HORIZ: 1" = 100'
 VERT: 1" = 10'

1020	DESCRIPTION
1010	REVISIONS TO EROSION CONTROL MEASURES
1000	REVISIONS TO PROFILE STATIONING
990	
980	
970	
960	
950	
940	
930	

I hereby certify that this plan, specification, or report was prepared by me or under my direct supervision and that I am a duly Licensed Professional Engineer under the laws of the State of Minnesota.

Signed: *Greg Bowles*
 Date: 9/1/05 Reg. No. 41929

DESIGN BY: MG DATE: 08/10/05
 DRAWN BY: MG
 CHECKED BY: DS
 DWG FILE: 3_Profile
 FILE NO.: 05-0356.00

1020	KINGDOM ESTATES 2ND ADD. City of Elk River, Mn. Dennis T. Wurm Street Profile	BOGART, PEDERSON & ASSOCIATES, INC. LAND SURVEYING & ENGINEERING 13076 FIRST STREET, BECKER, MN 55305-8323 TEL: 763-882-8822 FAX: 763-882-8844
1010		
1000		
990		
980		
970		
960		
950		
940		
930		

SHEET NO.
3

0