


OLSON CIRCLE

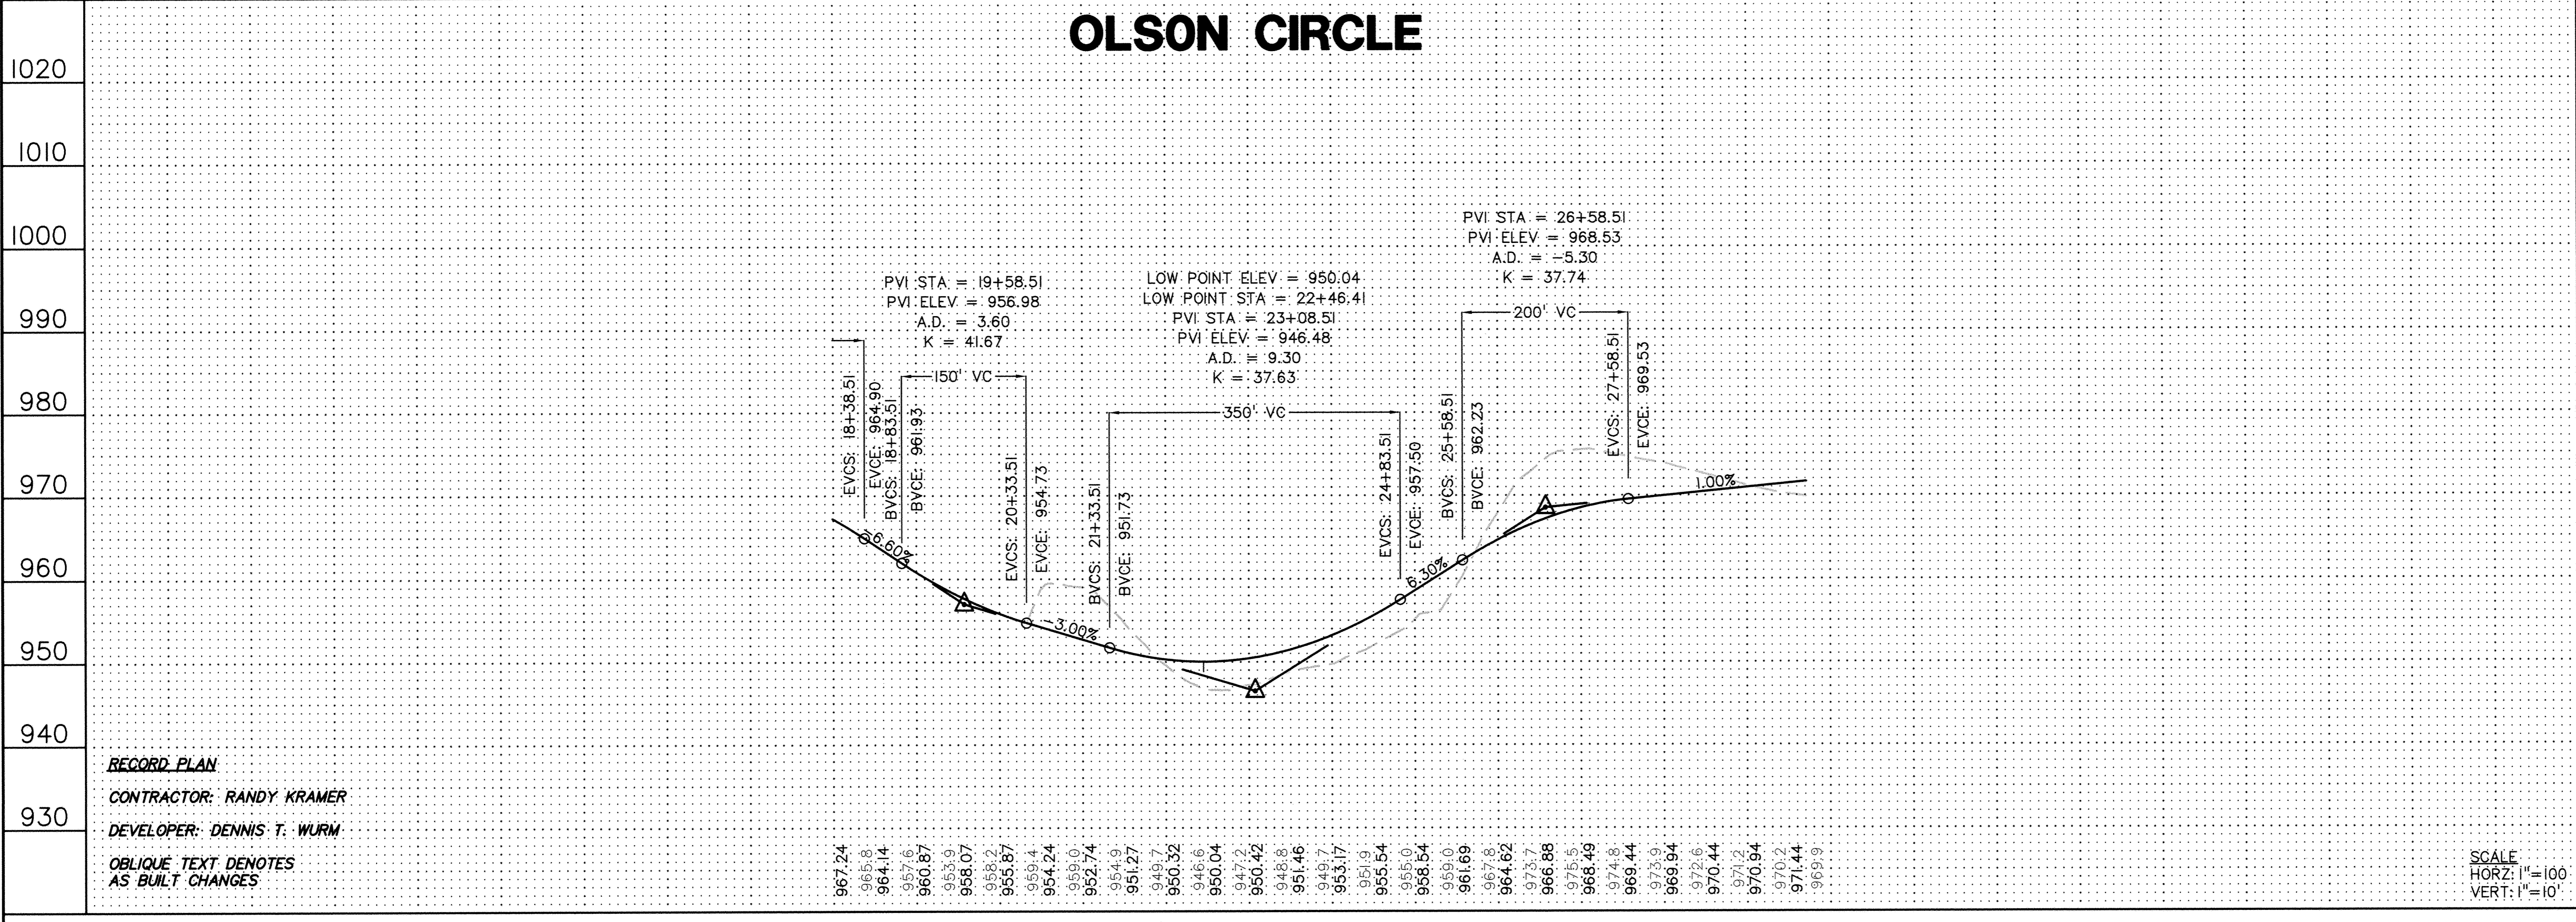


RECORD PLAN
CONTRACTOR: RANDY KRAMER
DEVELOPER: DENNIS T. WURM
OBLIQUE TEXT DENOTES AS BUILT CHANGES

SCALE
 HORIZ: 1" = 100'
 VERT: 1" = 10'

REV NO.	DATE	DESCRIPTION
1	08/10/05	DESIGN
2	09/06/05	REVISIONS TO EROSION CONTROL MEASURES
3	09/06/05	REVISIONS TO WALKWAY DRAWINGS
4	12/22/06	RECORD DRAWINGS

I hereby certify that this plan, specification, or report was prepared by me or under my direct supervision and that I am a duly Licensed Professional Engineer under the laws of the State of Minnesota.
 Signed: Jon Bogart Reg. No. 19900
 Date: 11/14/11

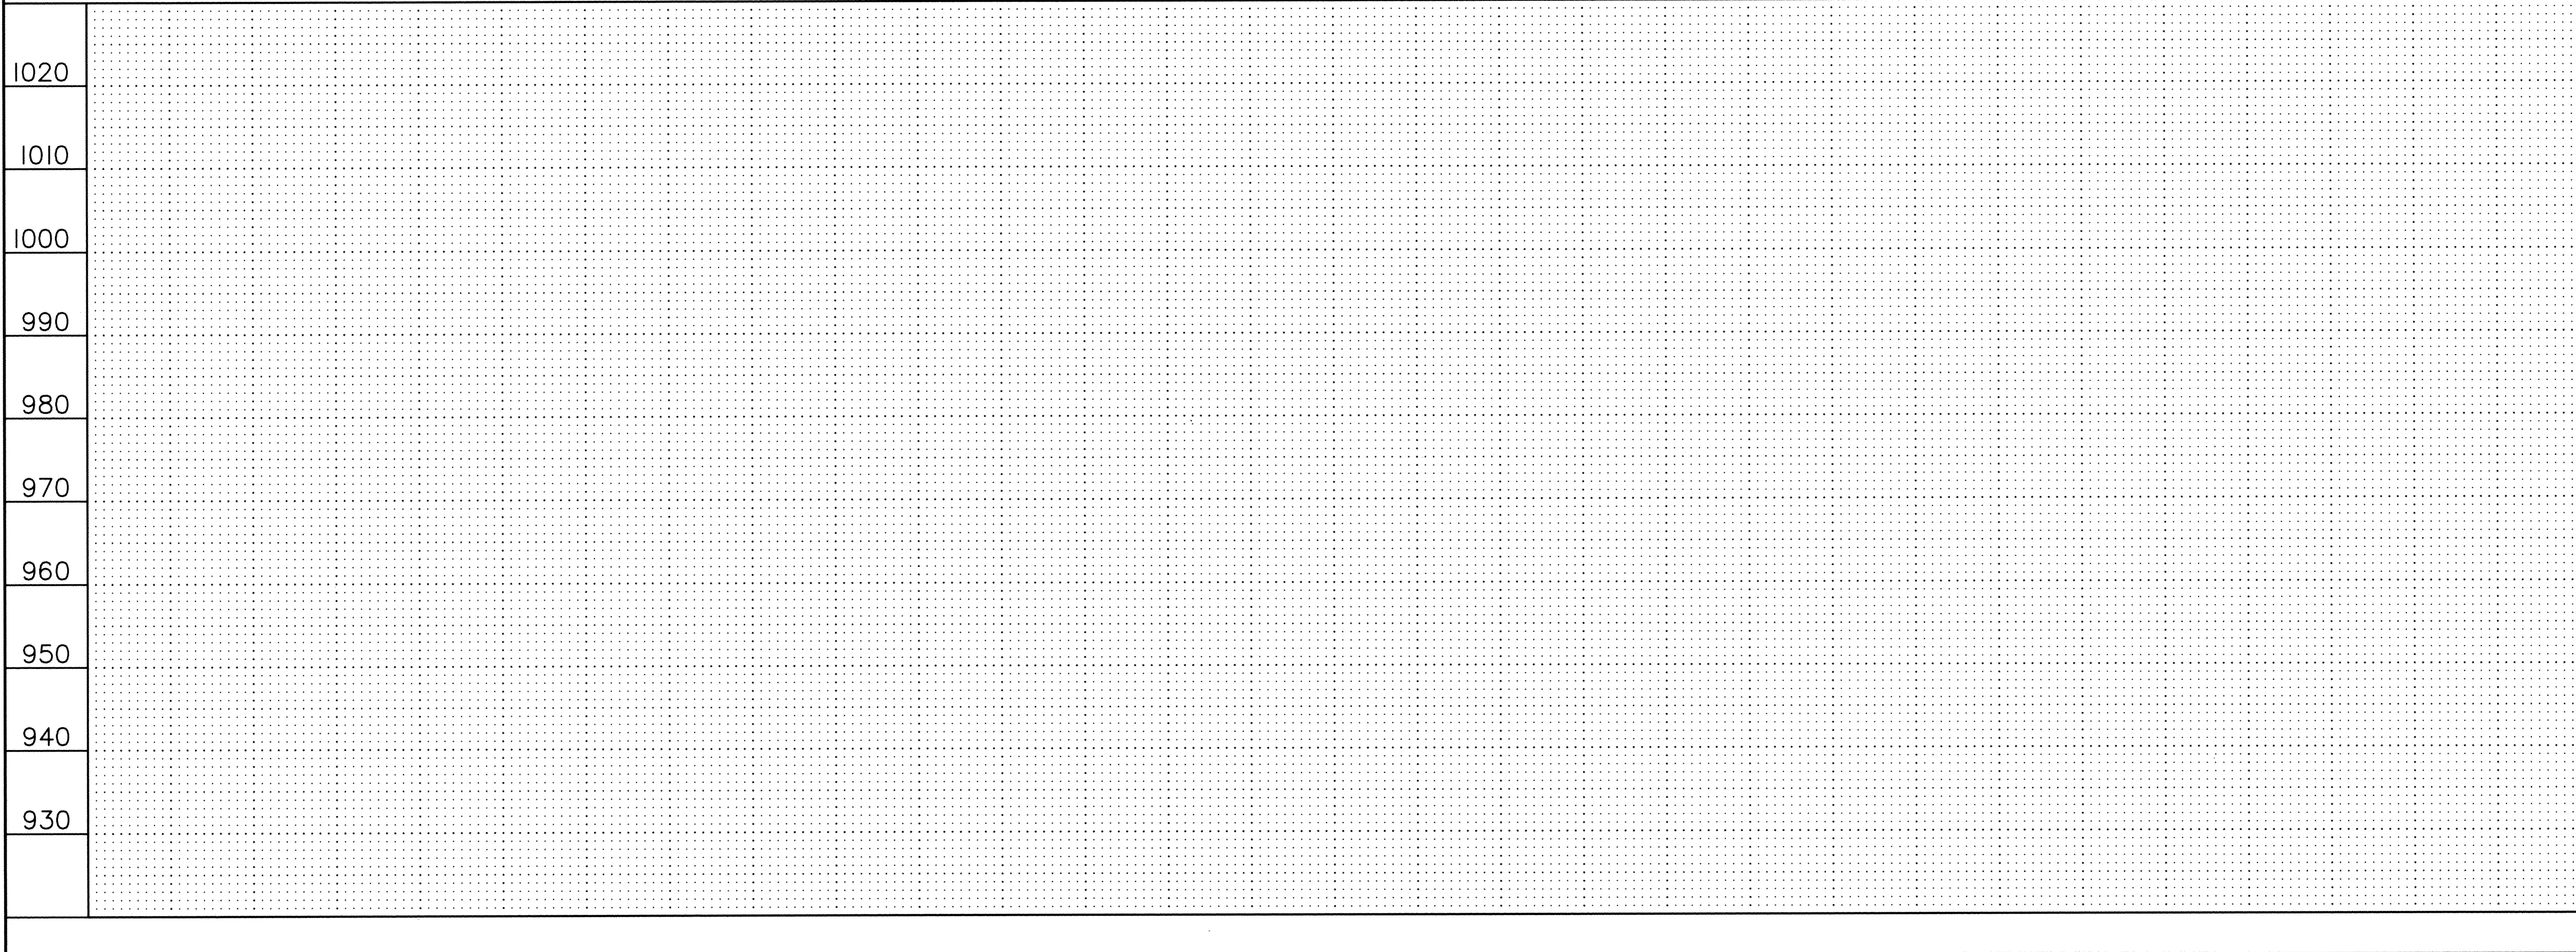

BOGART, PEDERSON & ASSOCIATES, INC.
 LAND SURVEYING
 CIVIL ENGINEERING
 MAPPING
 1076 1ST STREET, BECKER, MN 55505-0322
 TEL: 763-262-8822 FAX: 763-262-8844

KINGDOM ESTATES 2ND ADD.
City of Elk River, Mn.
Dennis T. Wurm
Street Profile

SHEET NO. **3**

6