



189TH AVE NW

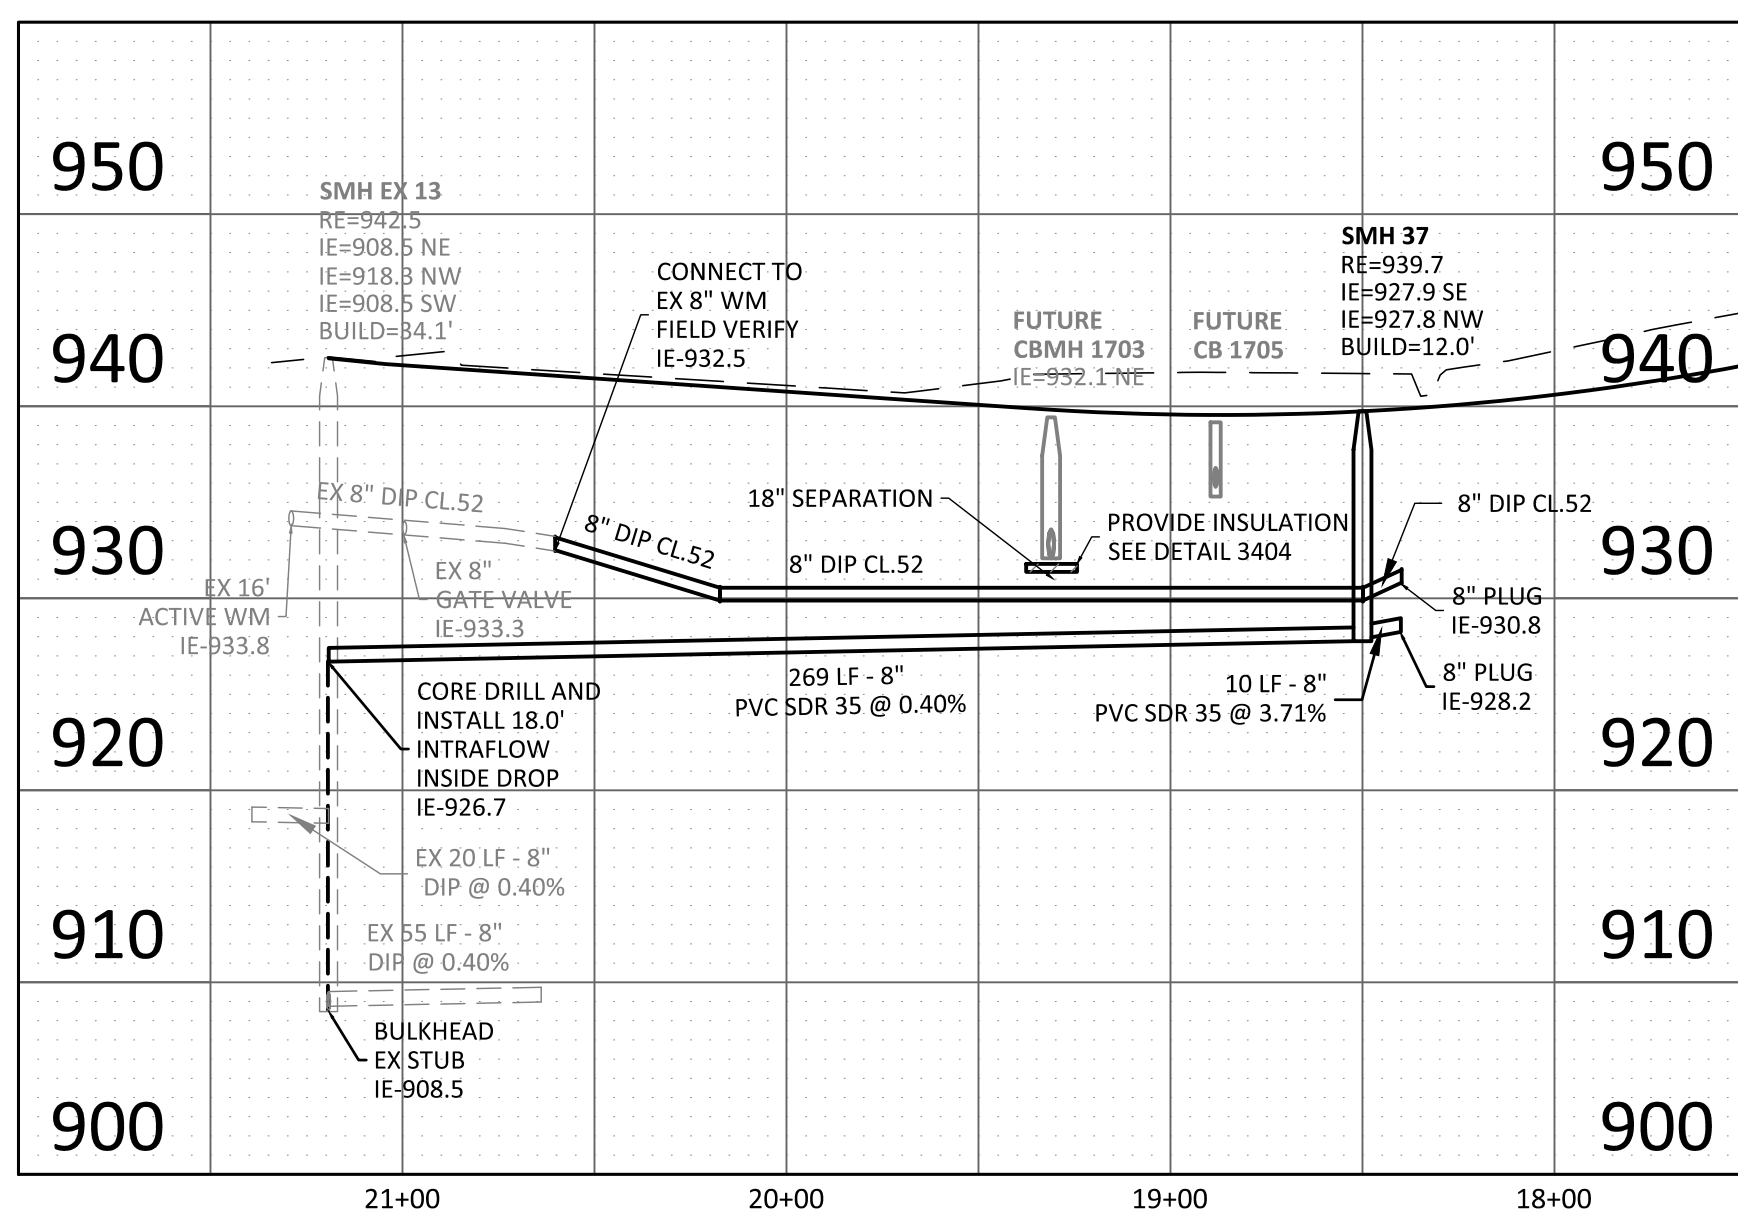

IVANHOE STREET

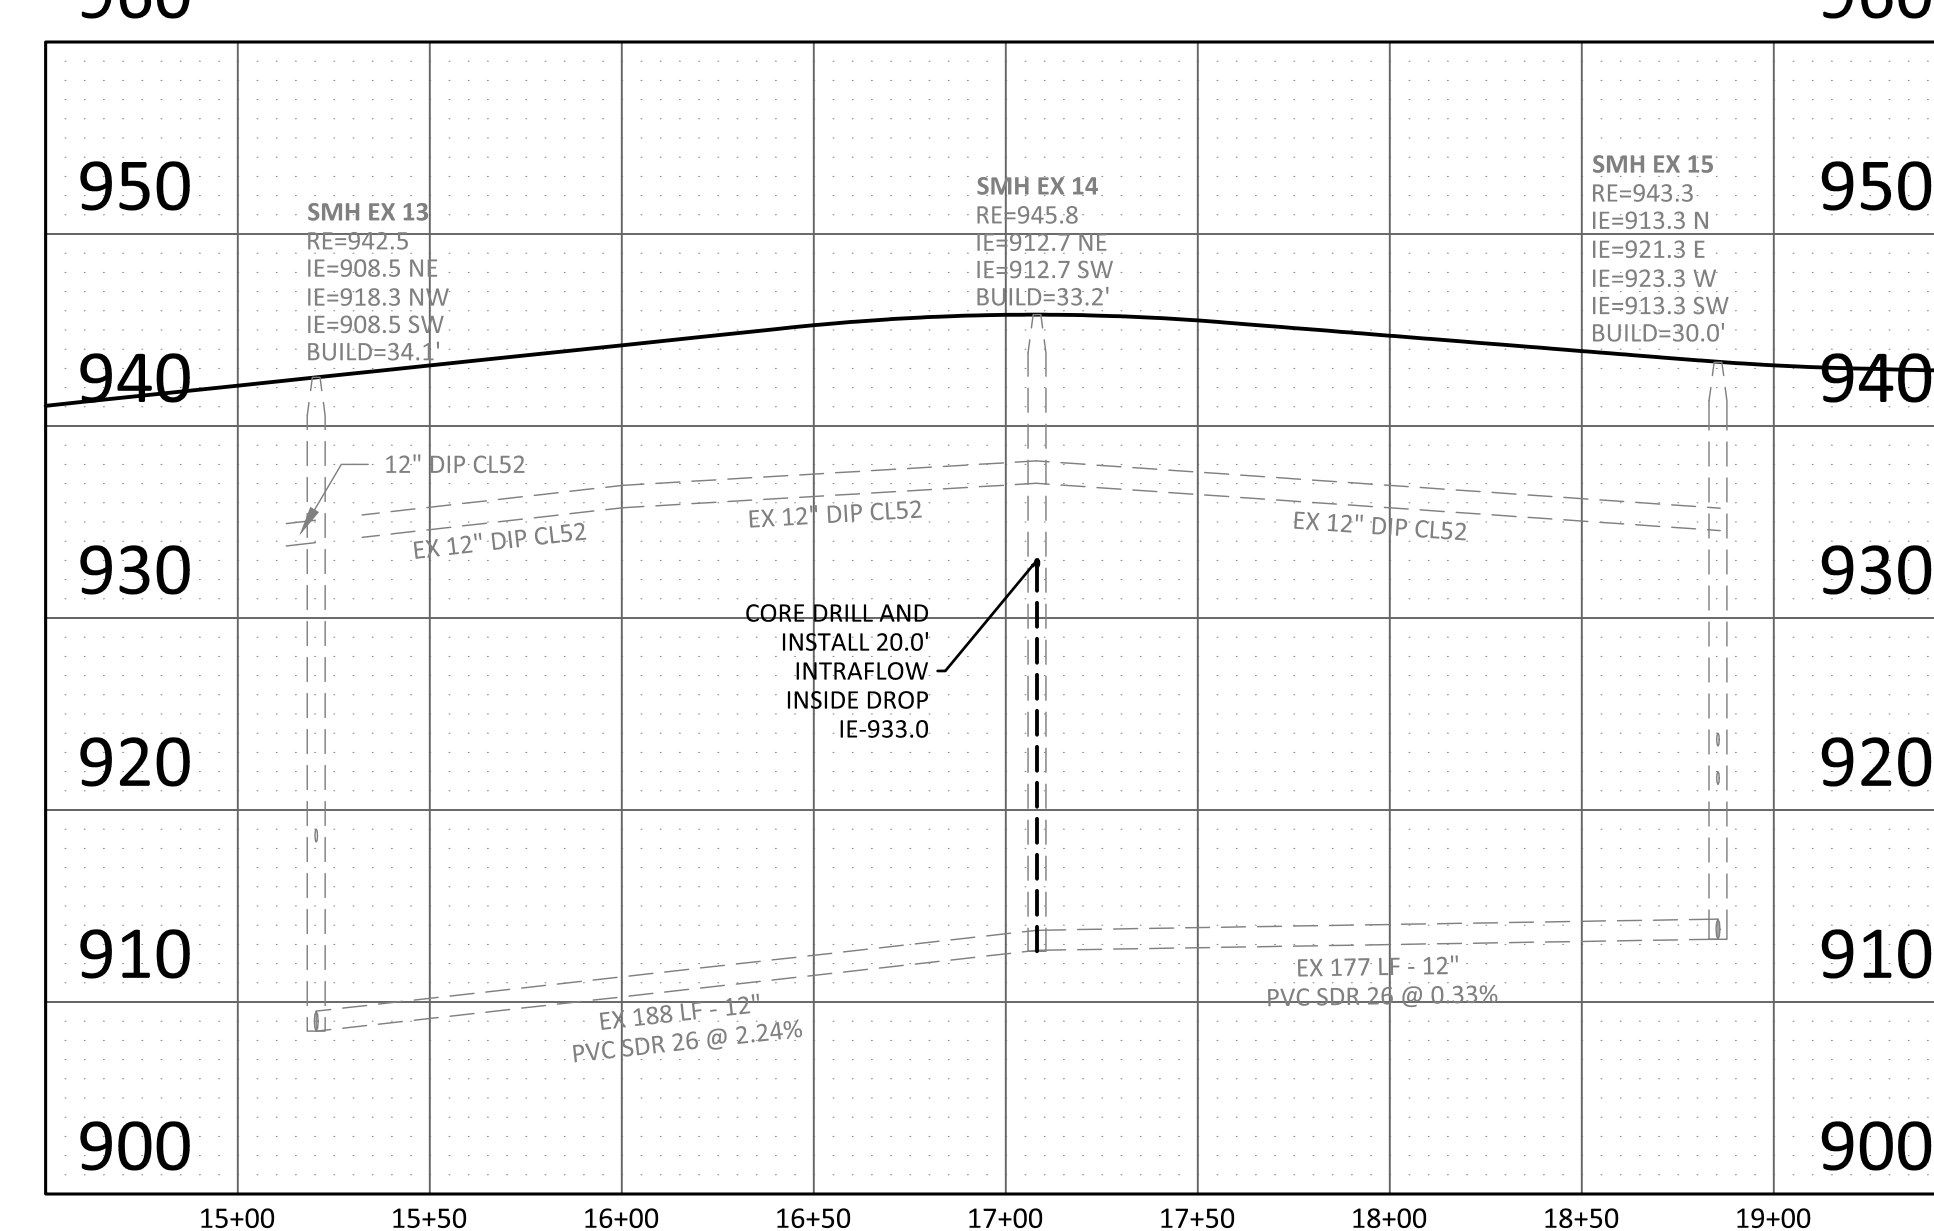

Certification

I hereby certify that this plan, specification or report was prepared by me or under my direct supervision and that I am a duly licensed professional ENGINEER under the laws of the state of Minnesota.

Eric T. Luth

Eric T. Luth
Registration No. 50475 Date: 03/28/2018

If applicable, contact us for a wet signed copy of this plan which is available upon request at Sambatek's, Minnetonka, MN office.

Summary

Designed: NRH Drawn: NRH
Approved: ETL Initial Issue: 03/15/18
Phase: CONSTRUCTION DOCUMENTS

Revision History

No.	Date	By	Submittal / Revision
03/28/18	MMQ	CONSTRUCTION DOCS	
A	04/18/18	ETL	REVISE EAST TRAIL GRADES

Sheet Title
FINAL SANITARY
SEWER &
WATERMAIN PLAN
- 189TH AVE NW

Sheet No. Revision
C6.04 A

Project No. 20460.05