


**PLANT SCHEDULE JOHNSON ST SO**

TREES	CODE	BOTANICAL NAME / COMMON NAME	CONT	CAL	QTY
	GM	Acer saccharum 'Green Mountain'™ / Green Mountain Sugar Maple	B & B	2" Cal	12
	IL	Syringa reticulata 'Ivory Silk' / Ivory Silk Japanese Tree Lilac	B & B	2" Cal	12
BOULEVARD TREES	CODE	BOTANICAL NAME / COMMON NAME	CONT	CAL	QTY
	PE	Ulmus americana 'Princeton' / American Elm	B & B	2.5" Cal	11
DROUGHT TOLERANT	CODE	BOTANICAL NAME / COMMON NAME	CONT	CAL	QTY
	KC	Gymnocladus dioica 'Espresso' / Kentucky Coffeetree	B & B	2.5" Cal	2
ORN. TREES	CODE	BOTANICAL NAME / COMMON NAME	CONT	CAL	QTY
	TH	Crataegus crus-galli 'Inermis' / Thornless Hawthorn	B & B	1.5" Cal	11

**NOTE: LANDSCAPE TREES SHOWN ON THIS PLAN WILL BE PLANTED DURING HOME CONSTRUCTION AND WILL NOT BE INSTALLED DURING THE UTILITY & STREET IMPROVEMENTS.**

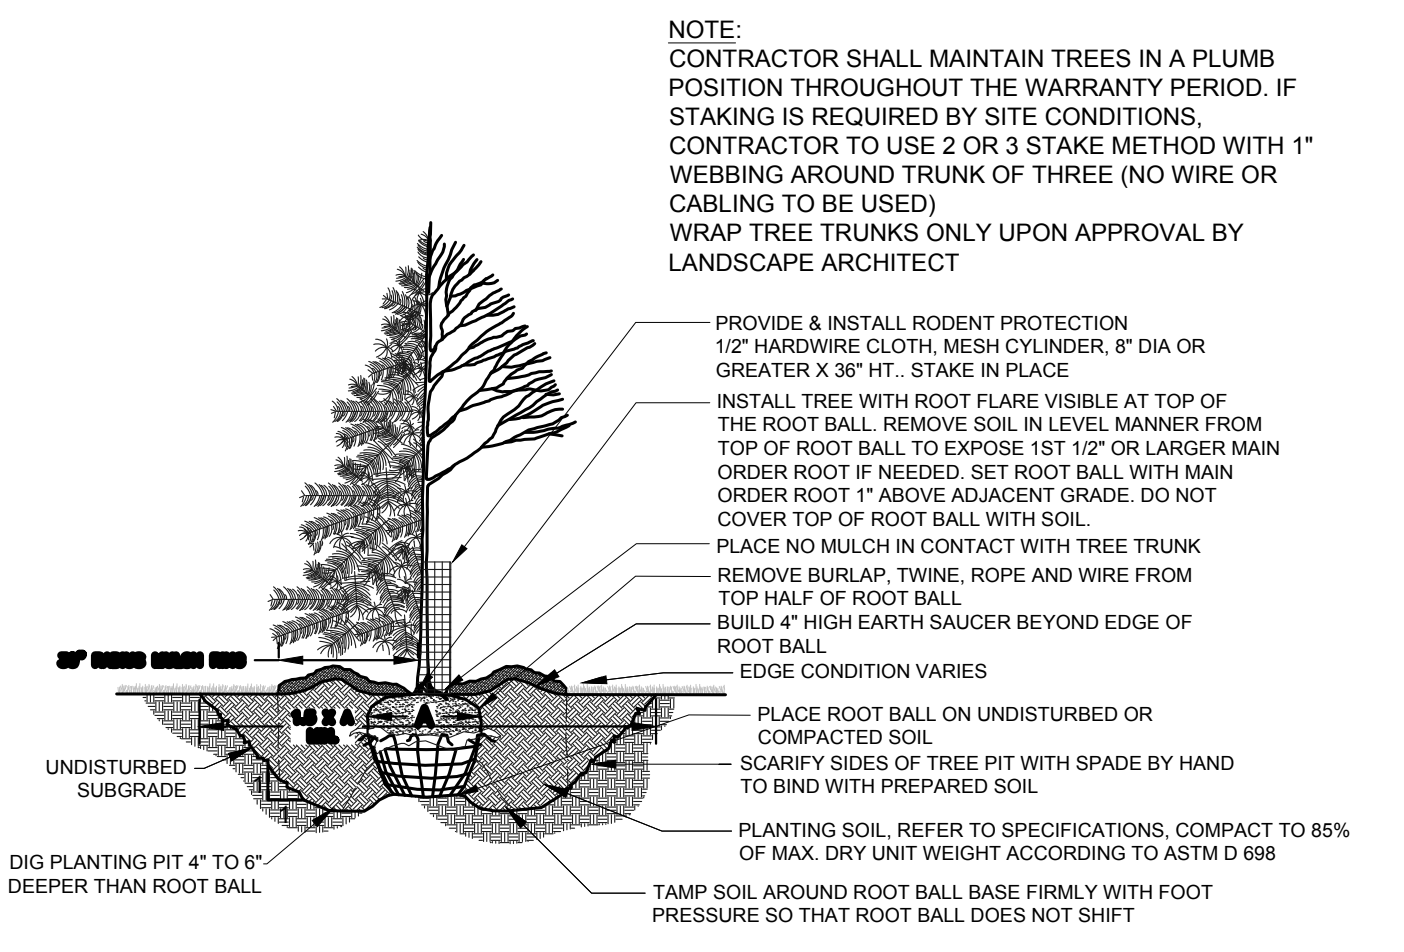

**7 TREE PLANTING DETAIL**  
NTS