

DRAWING NUMBER

DRAWING NUMBER

DRAWING NUMBER


DRAWING NUMBER
 177AV/89

3/3 PRODUCTS • NEW HOPE, MINNESOTA
 REVISION BY PART NUMBER 6502

3/3 PRODUCTS • NEW HOPE, MINNESOTA
 REVISION BY PART NUMBER 6502

3/3 PRODUCTS • NEW HOPE, MINNESOTA
 REVISION BY PART NUMBER 6502

3/3 PRODUCTS • NEW HOPE, MINNESOTA
 REVISION BY PART NUMBER 6502

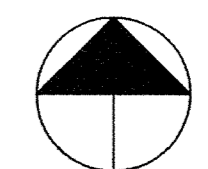

171ST AVENUE


U.S. HIGHWAYS 10, 52 & 169

BITUMINOUS D/W

BITUMINOUS D/W

CENTERLINE P.R. TRACKS
 CENTERLINE P.R. TRACKS

BURLINGTON NORTHERN R.R.

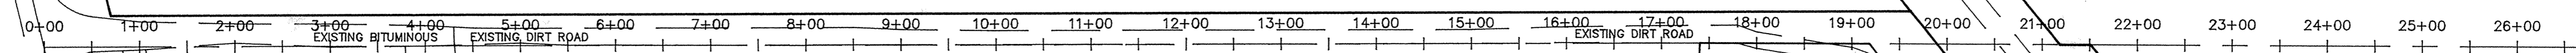

I HEREBY CERTIFY THAT THIS PLAN, SPECIFICATION, OR REPORT WAS PREPARED BY ME OR UNDER MY DIRECT SUPERVISION AND THAT I AM A DULY REGISTERED PROFESSIONAL ENGINEER UNDER THE LAWS OF THE STATE OF MINNESOTA.
 DATE _____ REG. NO. _____

MSA CONSULTING ENGINEERS
Maier Stewart & Associates Inc.
 1959 SLOAN PLACE (612)774-6021 ST. PAUL, MINNESOTA 55117

DATE	DESCRIPTION	DESIGNED	CHECKED

DRAWN GG
 GRAPHIC SCALE
 HORIZ. 1"=100'
 VERT. 1"=10'

CITY OF ELK RIVER
 RAILROAD CROSSING
 171ST AVENUE

DATE _____ SHEET 1 OF 1 SHEETS PROJECT NO. 230-075