
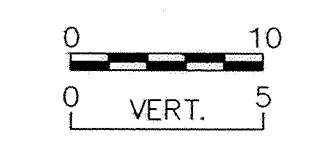
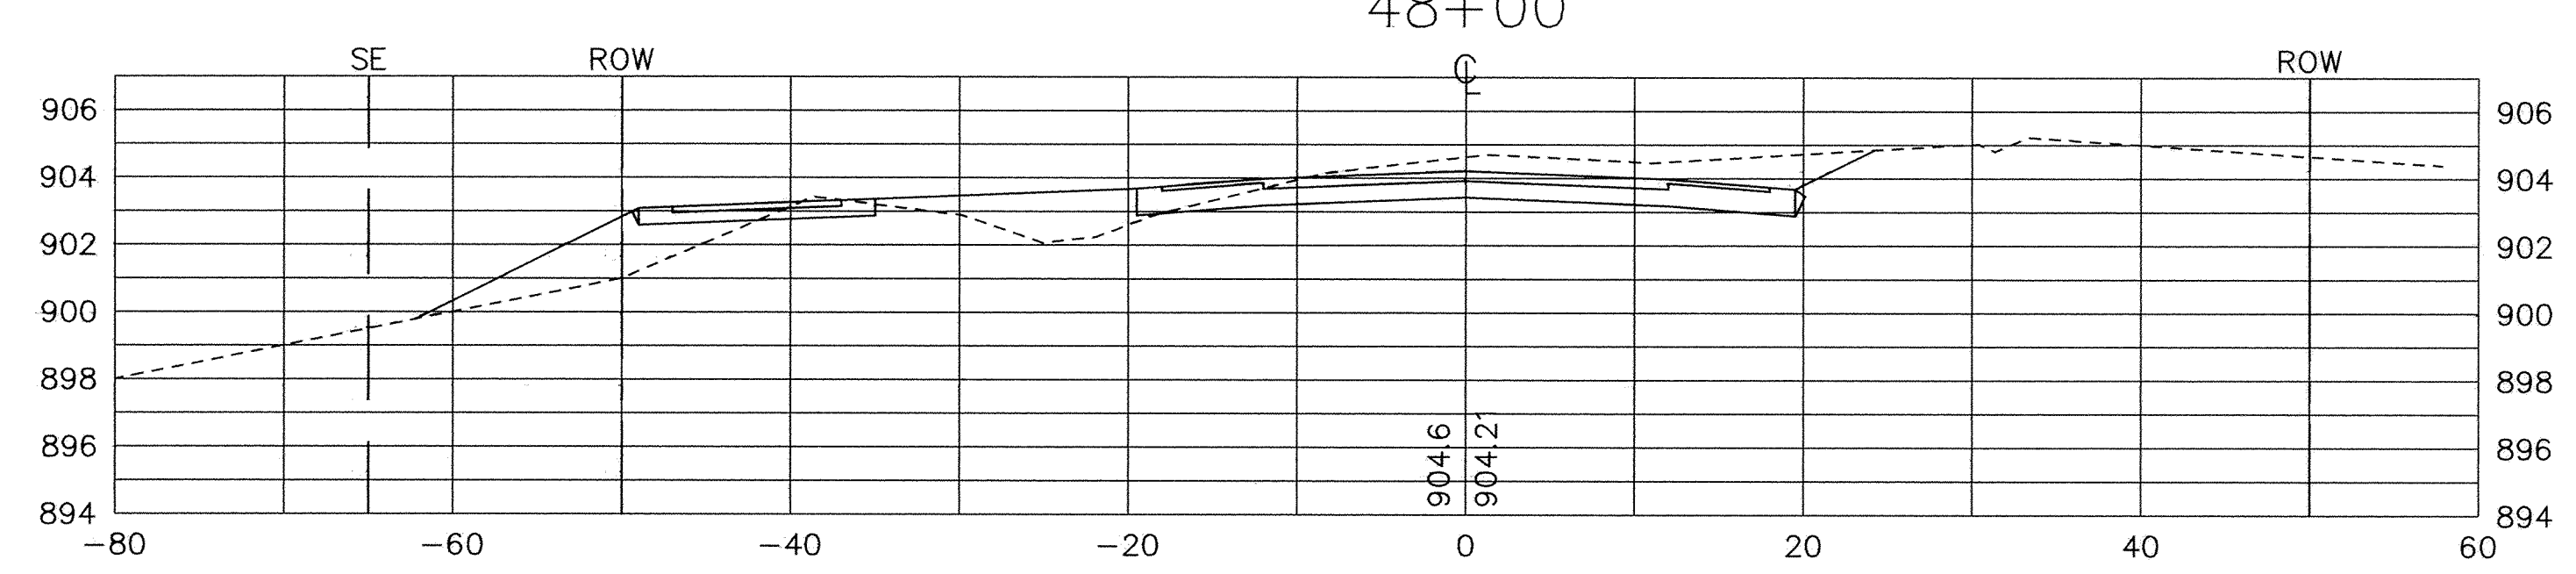
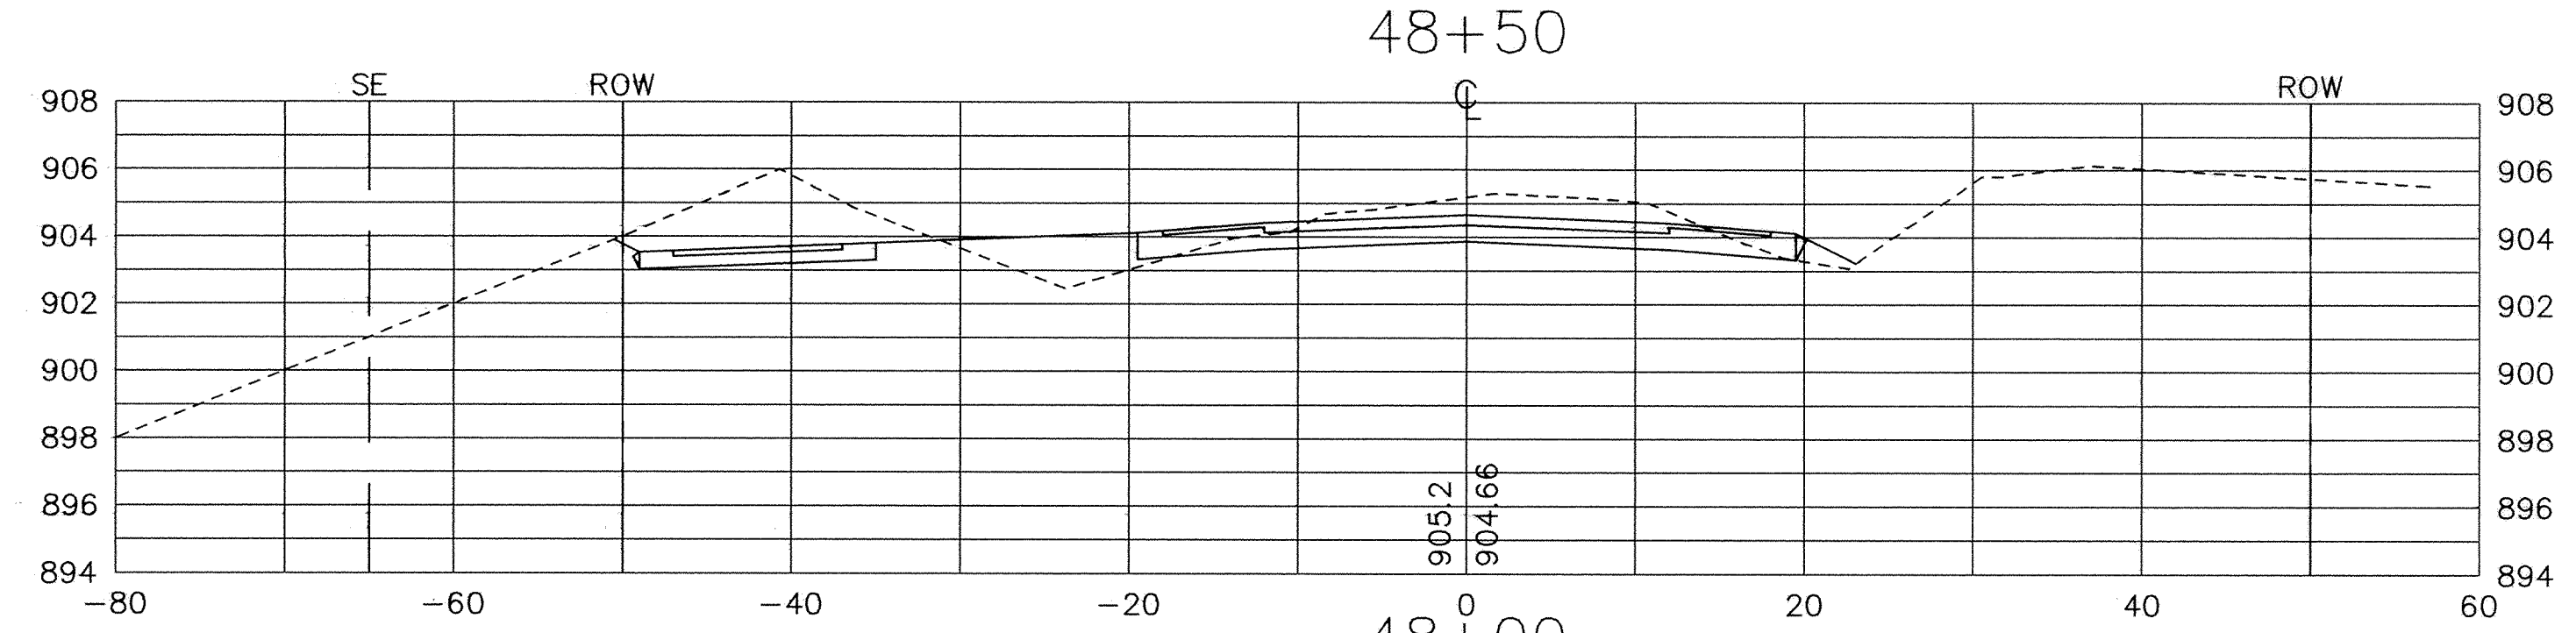
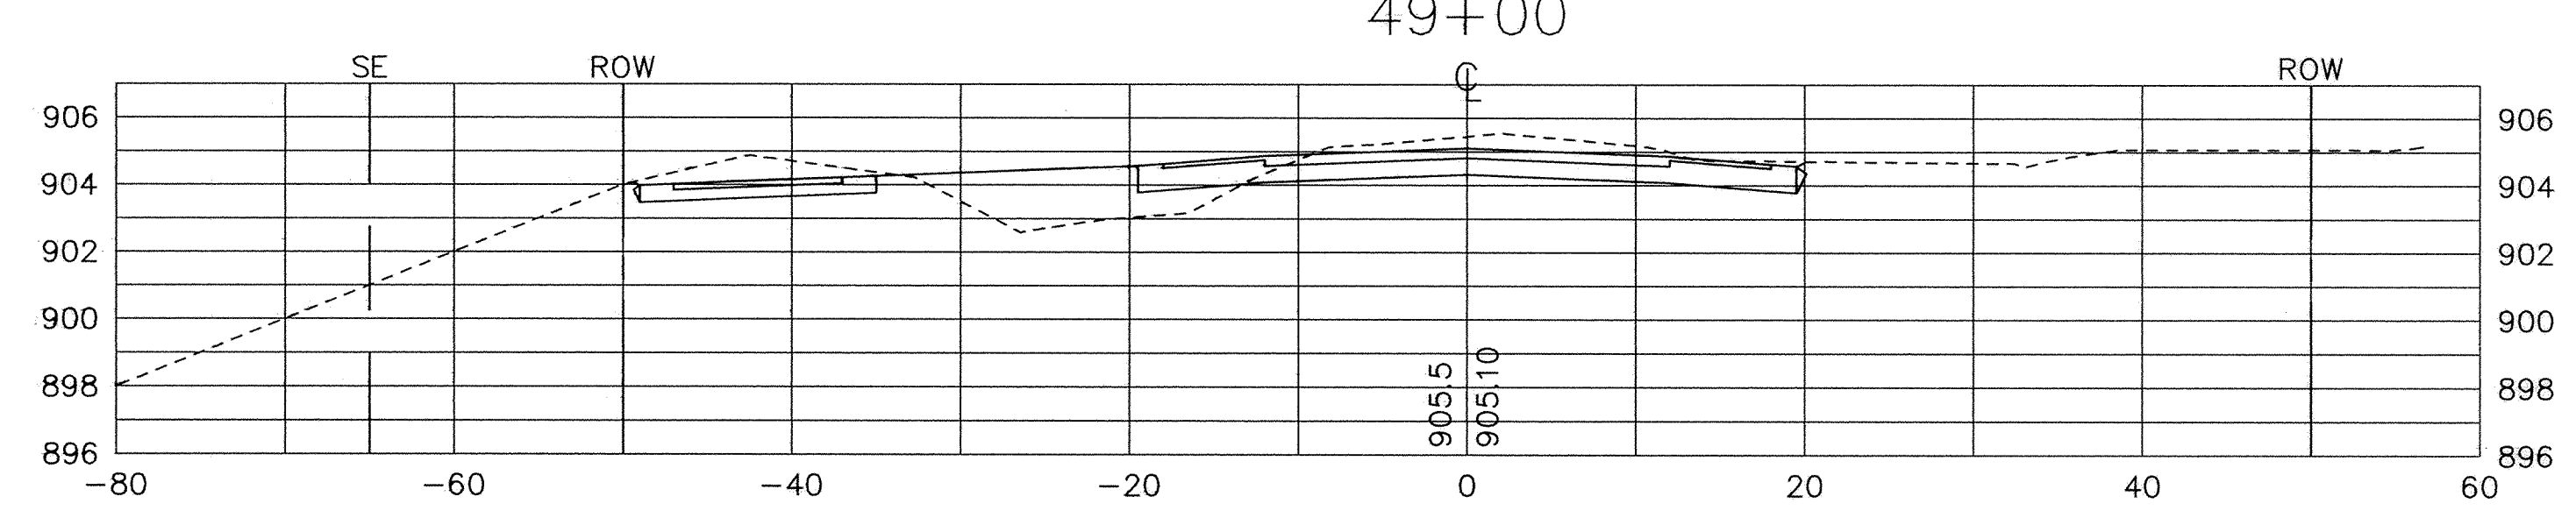
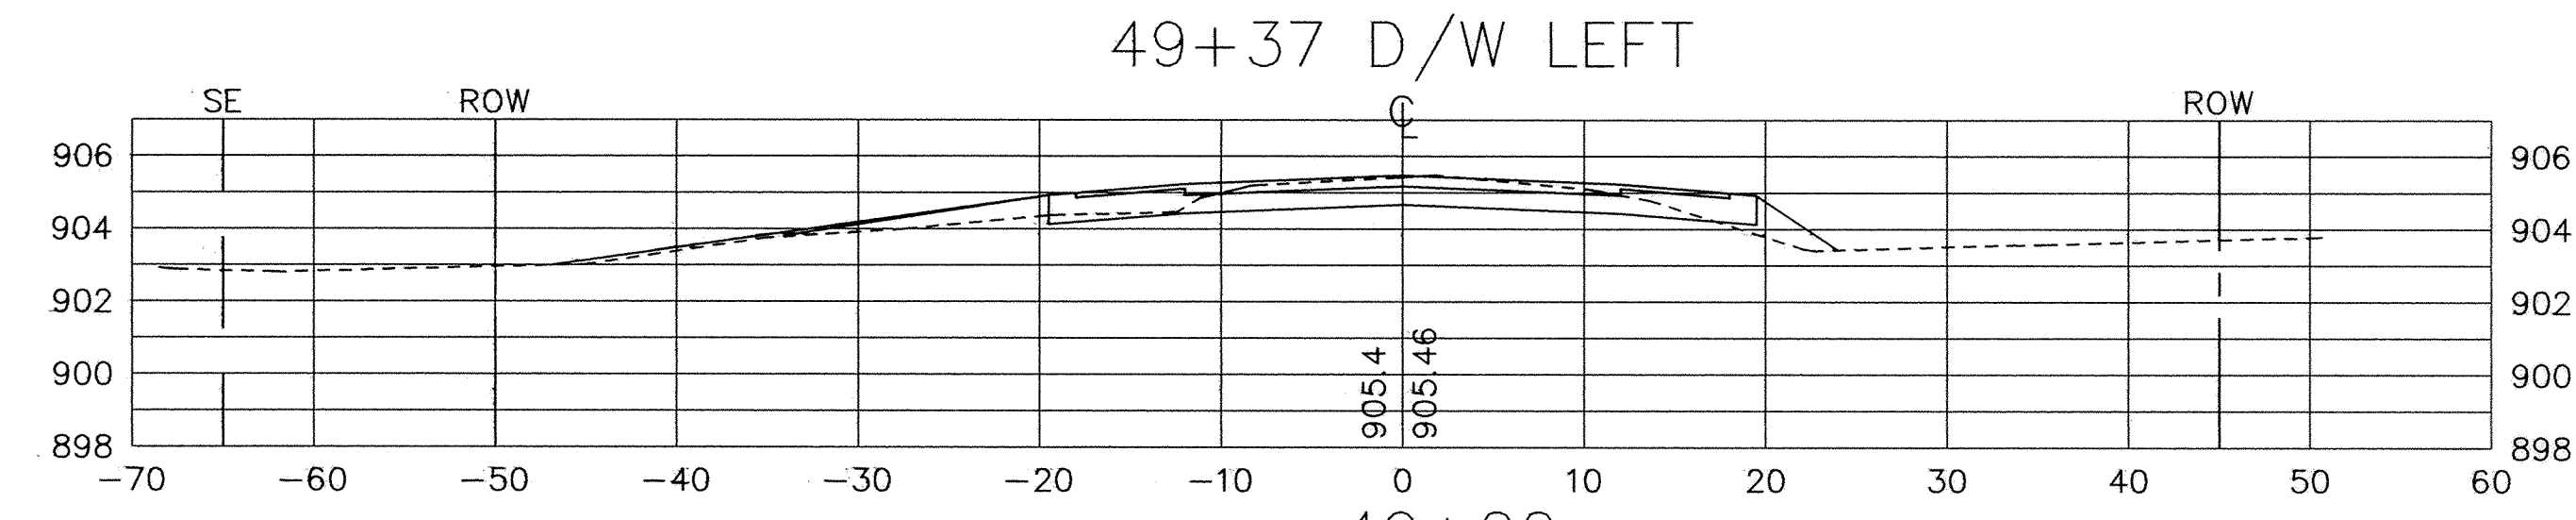
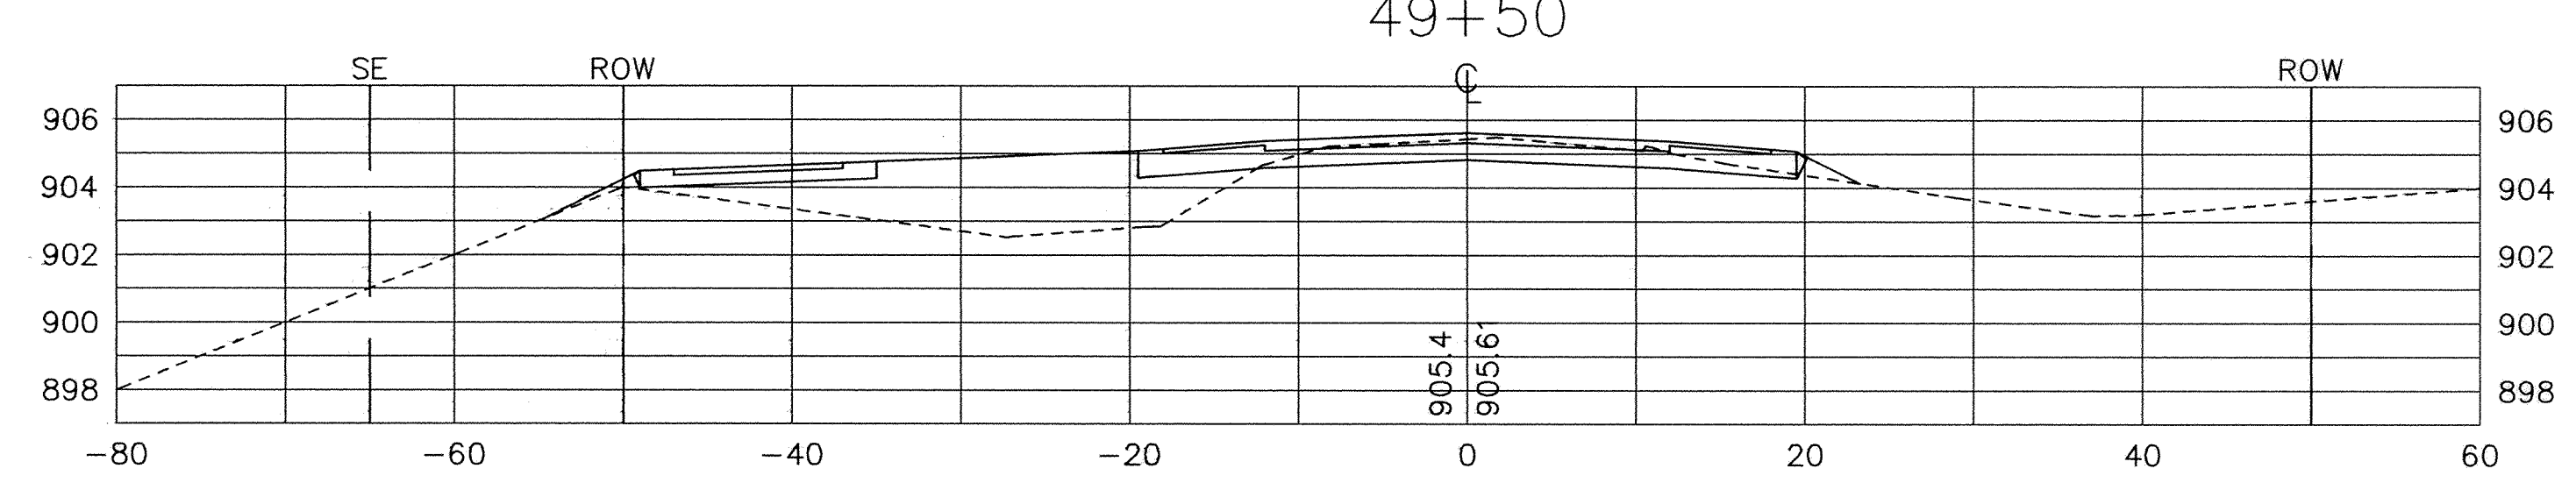



SACO PRODUCTS • NEW APE, MINNESOTA
 REVISION BY: PAUL ALANER 6552
 175TH AVENUE, ELK RIVER, MN 55007
 TEL: (651) 438-4389 FAX: (651) 438-4390

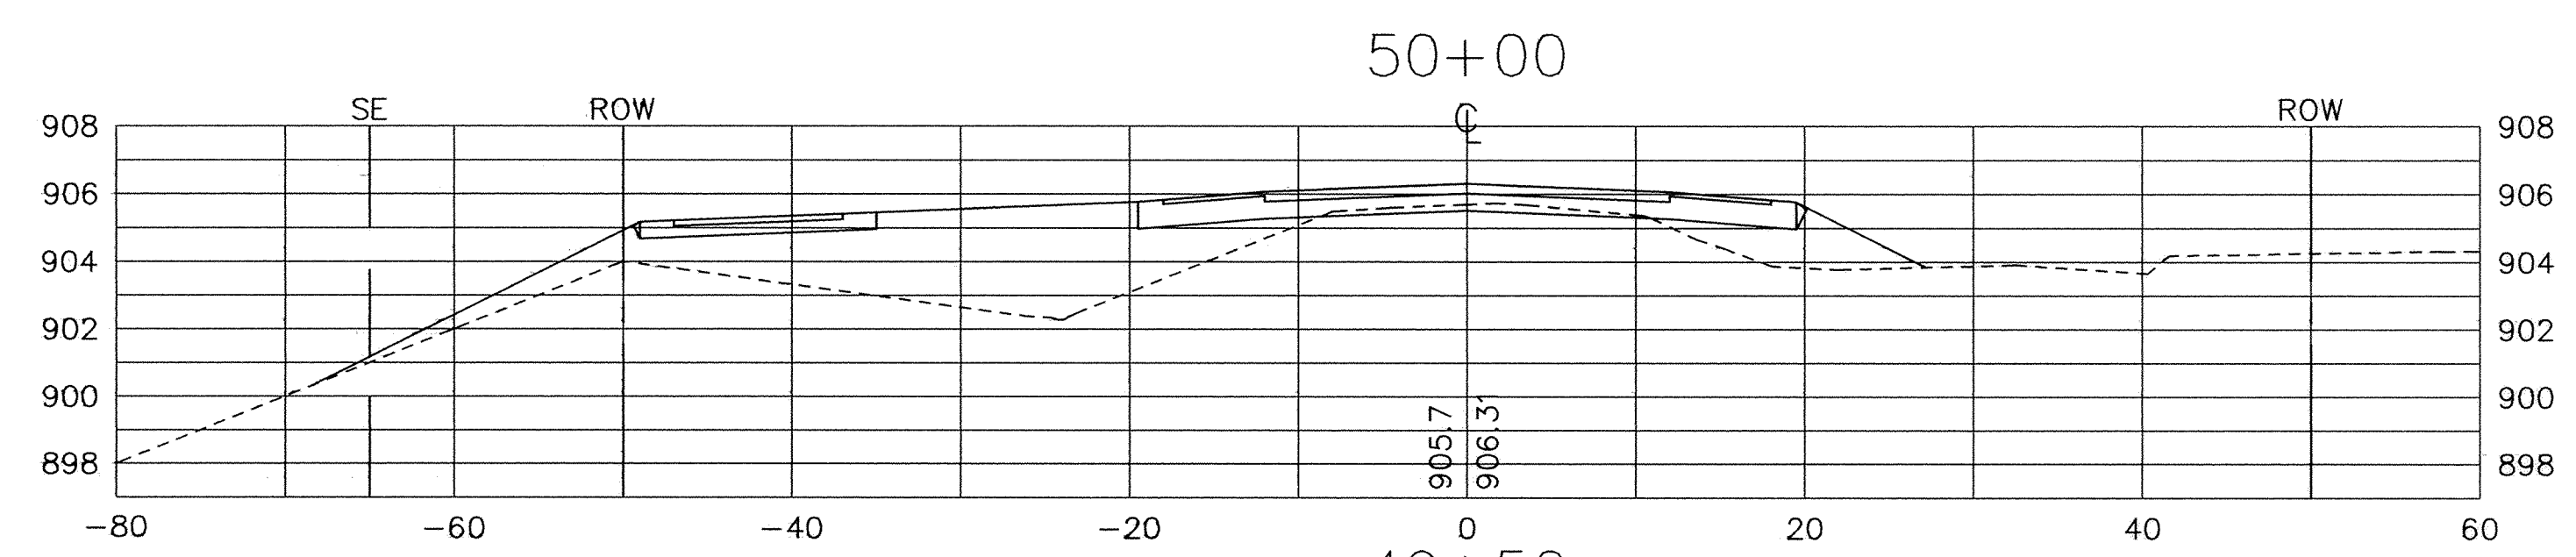

Xrefs: SBASE.DWG
 DESIGNED BY: KJT DRAWN BY: RKM
 APPROVED: TJM JOB NUMBER 806550J
 CAD DATE: April 18, 2002 5:04:13 p.m.
 CAD FILE: 806550J\X11.DWG

I HEREBY CERTIFY THAT THIS PLAN, SPECIFICATION,
 OR REPORT WAS PREPARED BY ME OR UNDER MY DIRECT
 SUPERVISION AND THAT I AM A DULY LICENSED
 PROFESSIONAL ENGINEER UNDER THE LAWS OF THE
 STATE OF MINNESOTA.
 DATE _____
 TERRY J. MAURER LIC. 15316

NO.	DATE	BY	REVISION DESCRIPTION
1	7/9/02	EY	SECTION REVISIONS

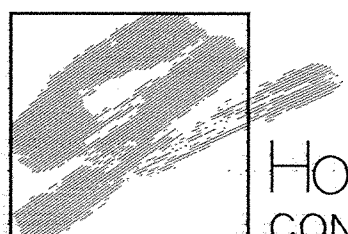

1326 ENERGY PARK DRIVE
 ST. PAUL, MINNESOTA 55108
 (651) 644-4389
Howard R. Green Company
 CONSULTING ENGINEERS

175TH AVENUE
 CITY OF ELK RIVER
 175TH AVENUE

CROSS SECTIONS
 S.P. 204-111-04
 48+00 TO 50+00

SHEET NO.
29