


FOR BIDDING PURPOSES ONLY

BALDWIN STREET NW

191ST AVENUE NW

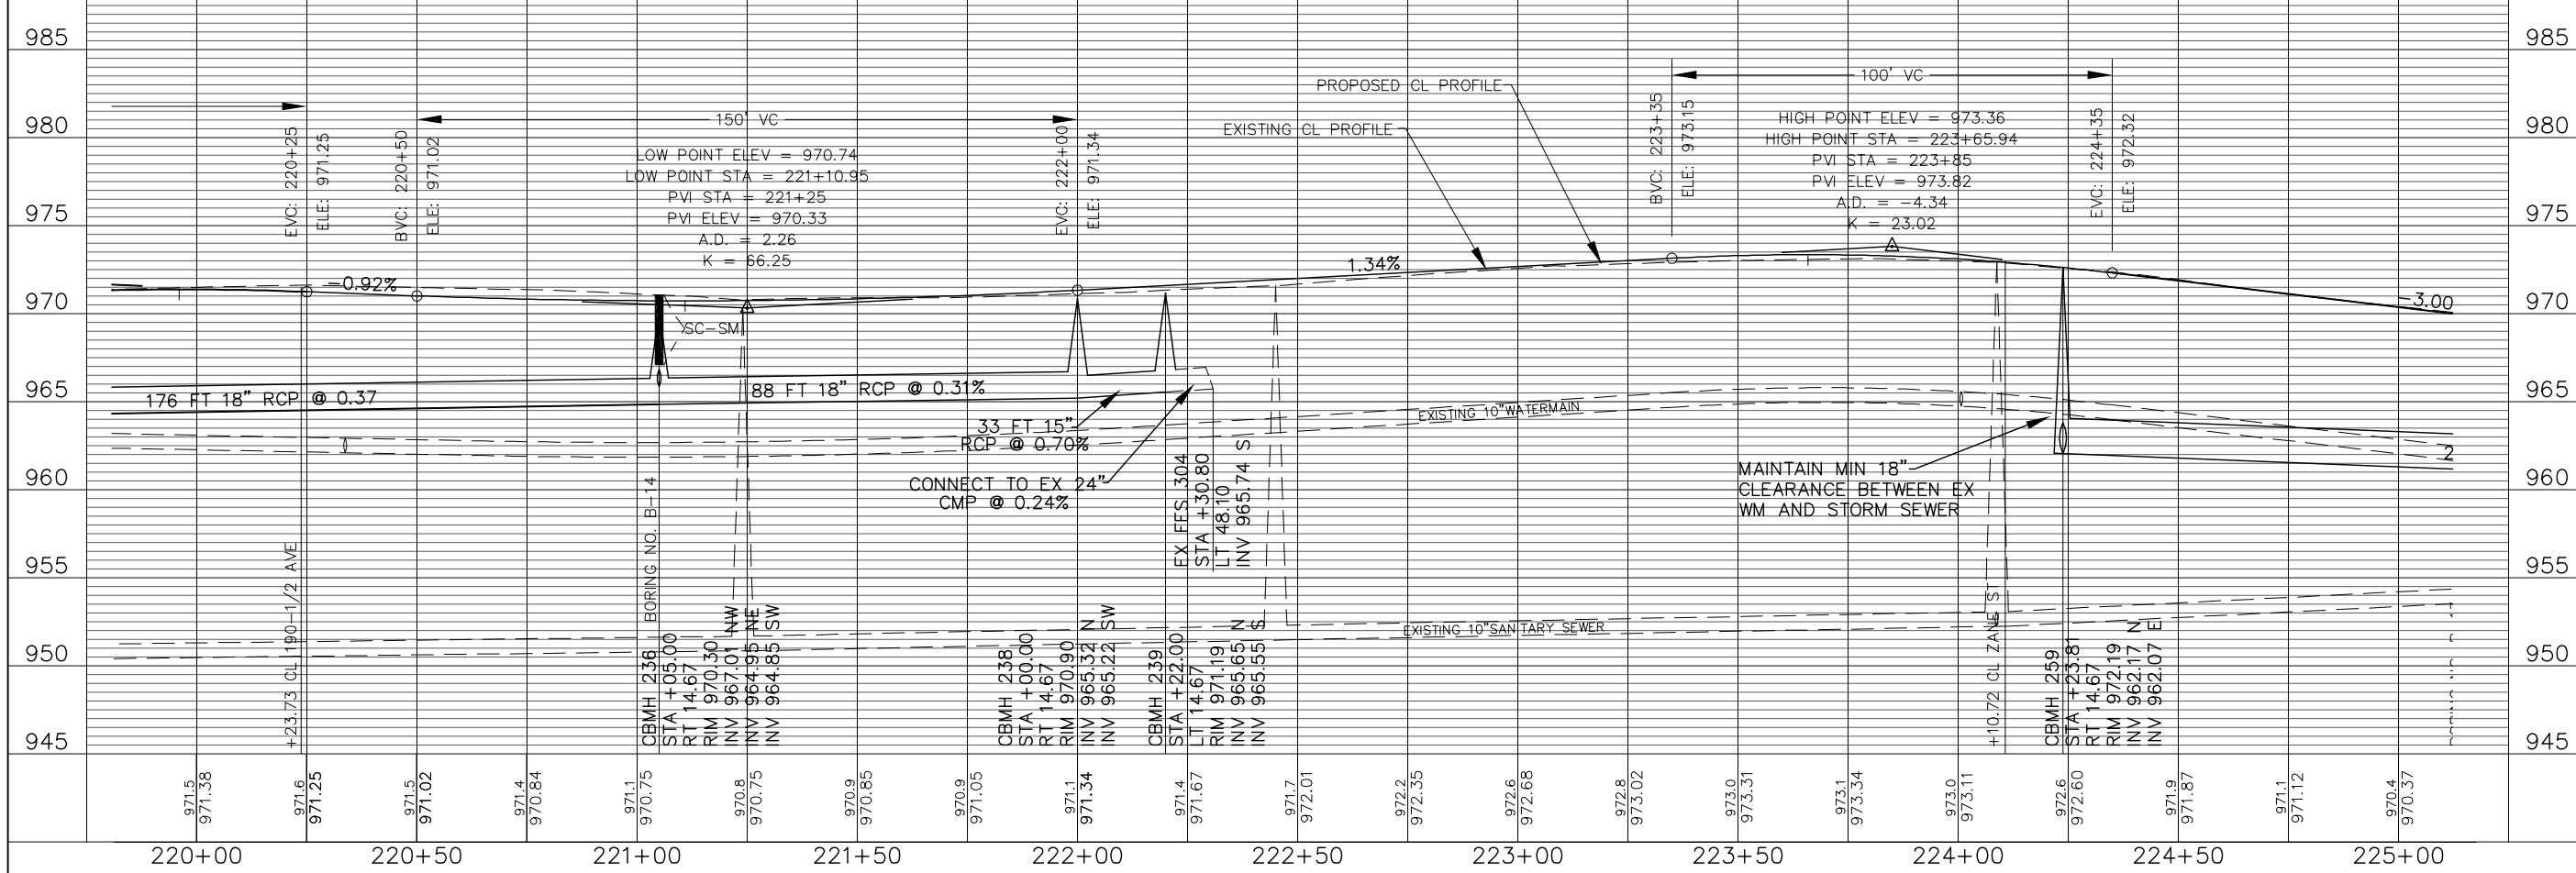

| NO. | DATE | DESCRIPTION |
|-----|------|-------------|
| 1 | | |

I HEREBY CERTIFY THAT THIS PLAN, SPECIFICATION, OR REPORT WAS PREPARED BY ME OR UNDER MY DIRECT SUPERVISION AND THAT I AM A LICENSED PROFESSIONAL ENGINEER UNDER THE LAWS OF THE STATE OF MINNESOTA.

Print Name: JOHN M. ANDERSON
 Signature: *[Signature]*
 Date: 02-26-07 License # 25889

CITY OF ELK RIVER
2007 STREET IMPROVEMENTS
DEERFIELD 3RD
BALDWIN STREET NW / 191ST AVENUE NW
 220+00 TO 225+00

BDM
 Consulting Engineers and Surveyors, PLC
 11040 183rd Cir. NW, Suite A
 Elk River, MN 55330
 Phone: (763) 441-0877
 Fax: (763) 441-1090
 bdmce.com

DRAWN BY: JBK
 CHECKED BY: JMA
 DESIGNED BY: JMA
 JOB NO. 226152

SHEET **24** SHEETS **124**