




FOR BIDDING PURPOSES ONLY

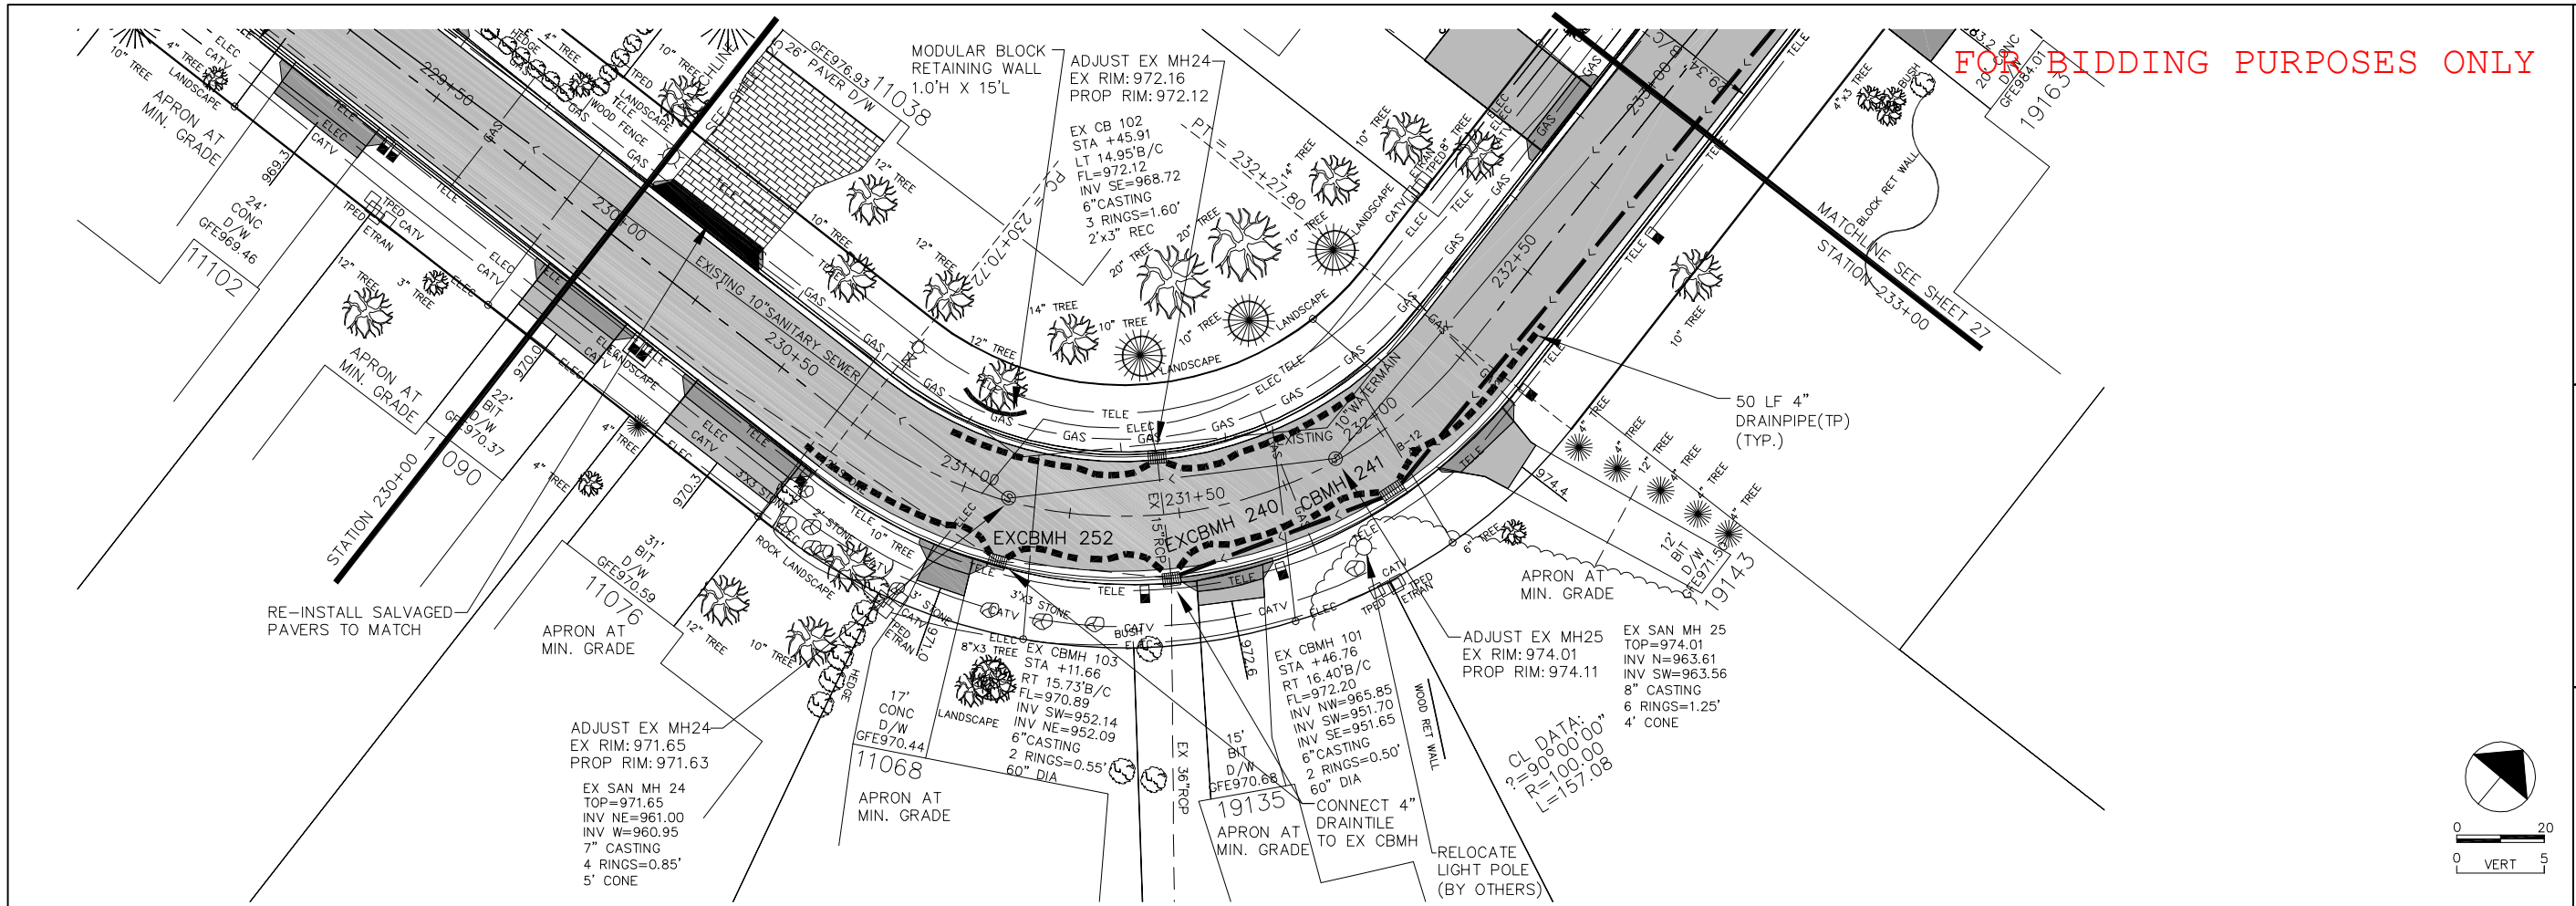

NO.	DATE	DESCRIPTION

I HEREBY CERTIFY THAT THIS PLAN, SPECIFICATION, OR REPORT WAS PREPARED BY ME OR UNDER MY DIRECT SUPERVISION AND THAT I AM A LICENSED PROFESSIONAL ENGINEER UNDER THE LAWS OF THE STATE OF MINNESOTA.

Print Name: JOHN M. ANDERSON
 Signature: *[Signature]*
 Date: 02-26-07 License # 25889

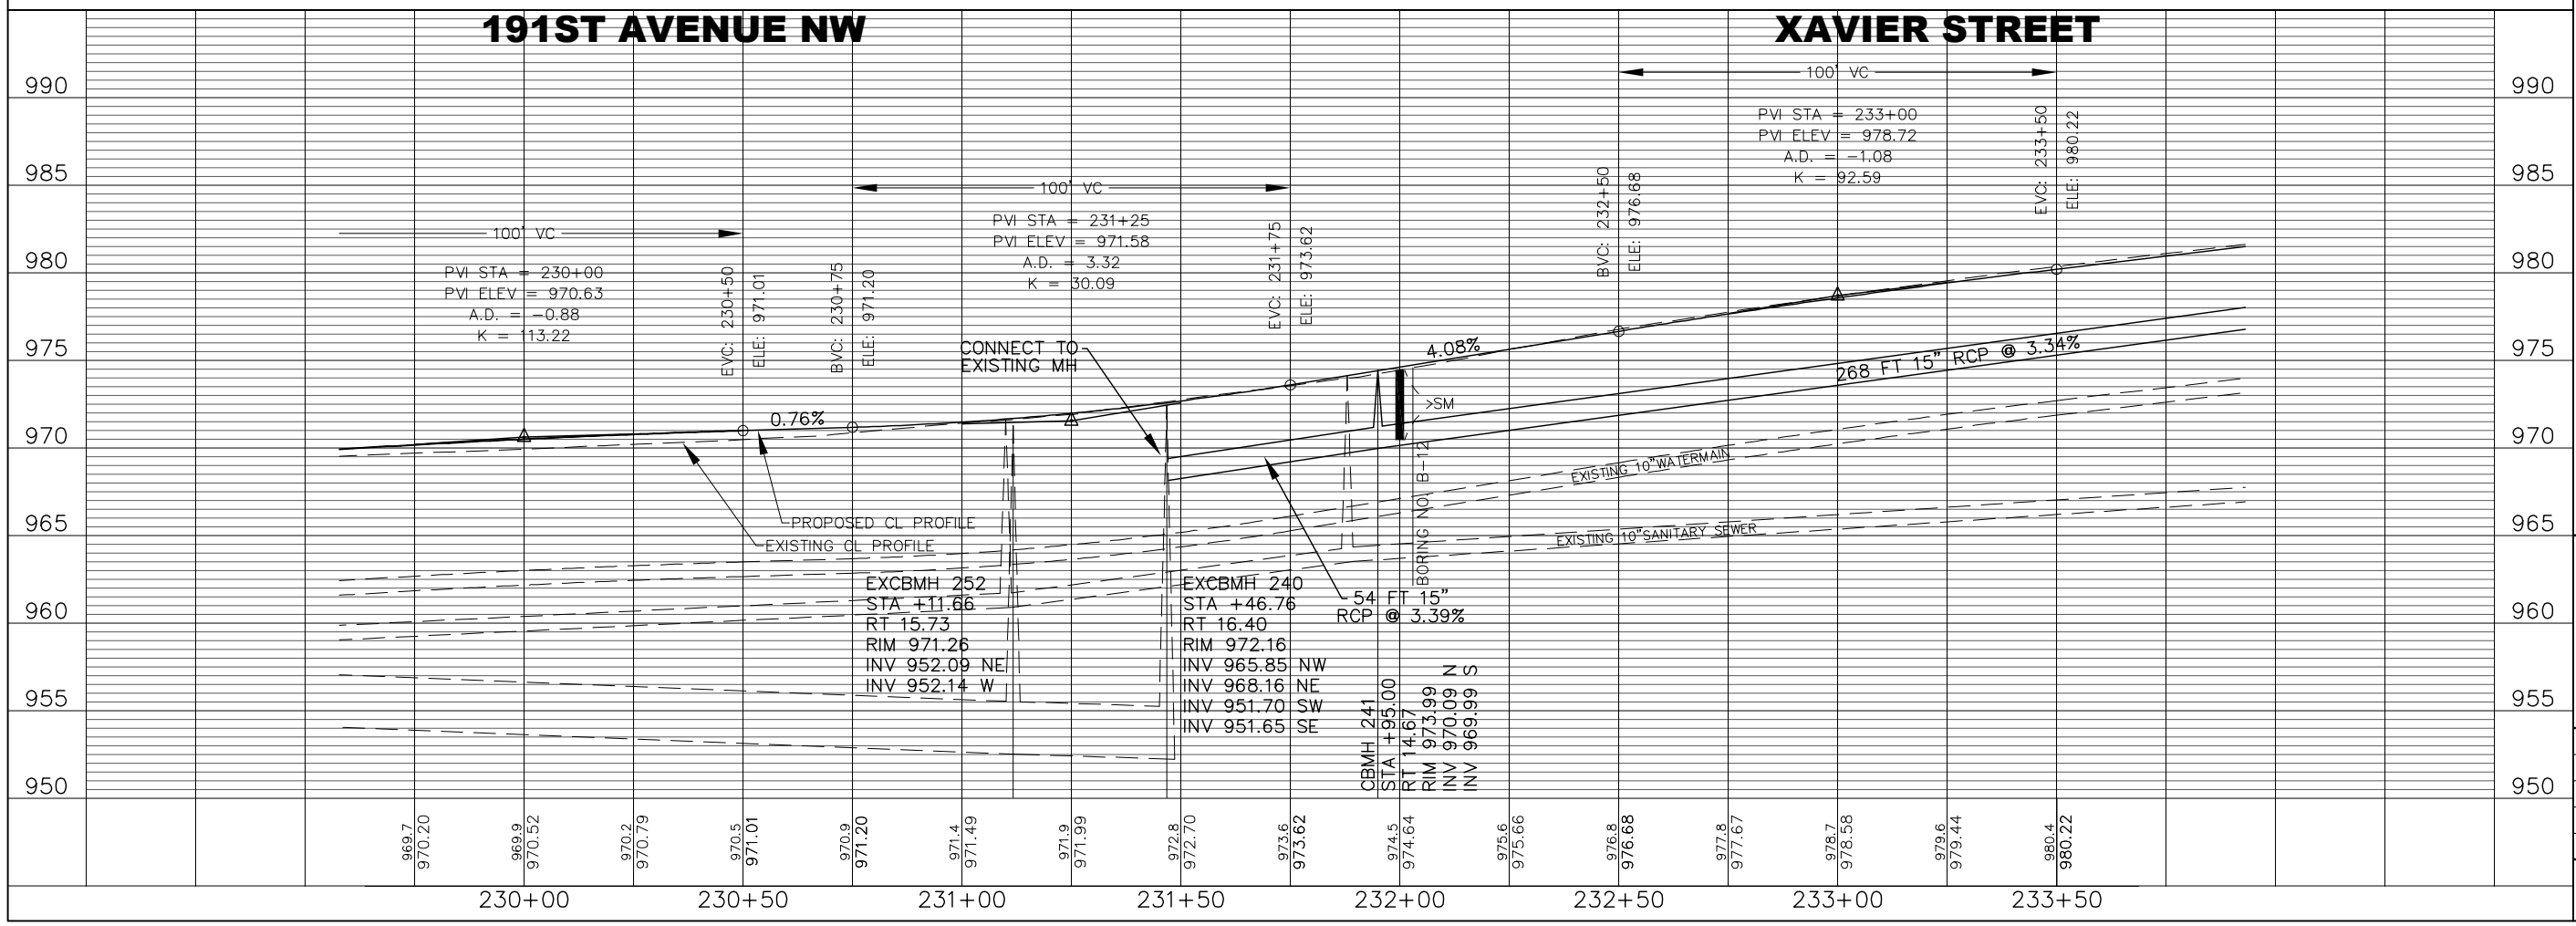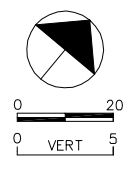

CITY OF ELK RIVER
2007 STREET IMPROVEMENTS
DEERFIELD 3RD
191ST AVENUE NW / XAVIER STREET NW
 230+00 TO 233+00

BDM
 Consulting Engineers and Surveyors, PLC
 11040 183rd Cir. NW, Suite A
 Elk River, MN 55330
 Phone: (763) 441-0877
 Fax: (763) 441-1090
 bdmce.com

DRAWN BY: JBK
 CHECKED BY: JMA
 DESIGNED BY: JMA
 JOB NO. 226152

SHEET **26** SHEETS **124**