
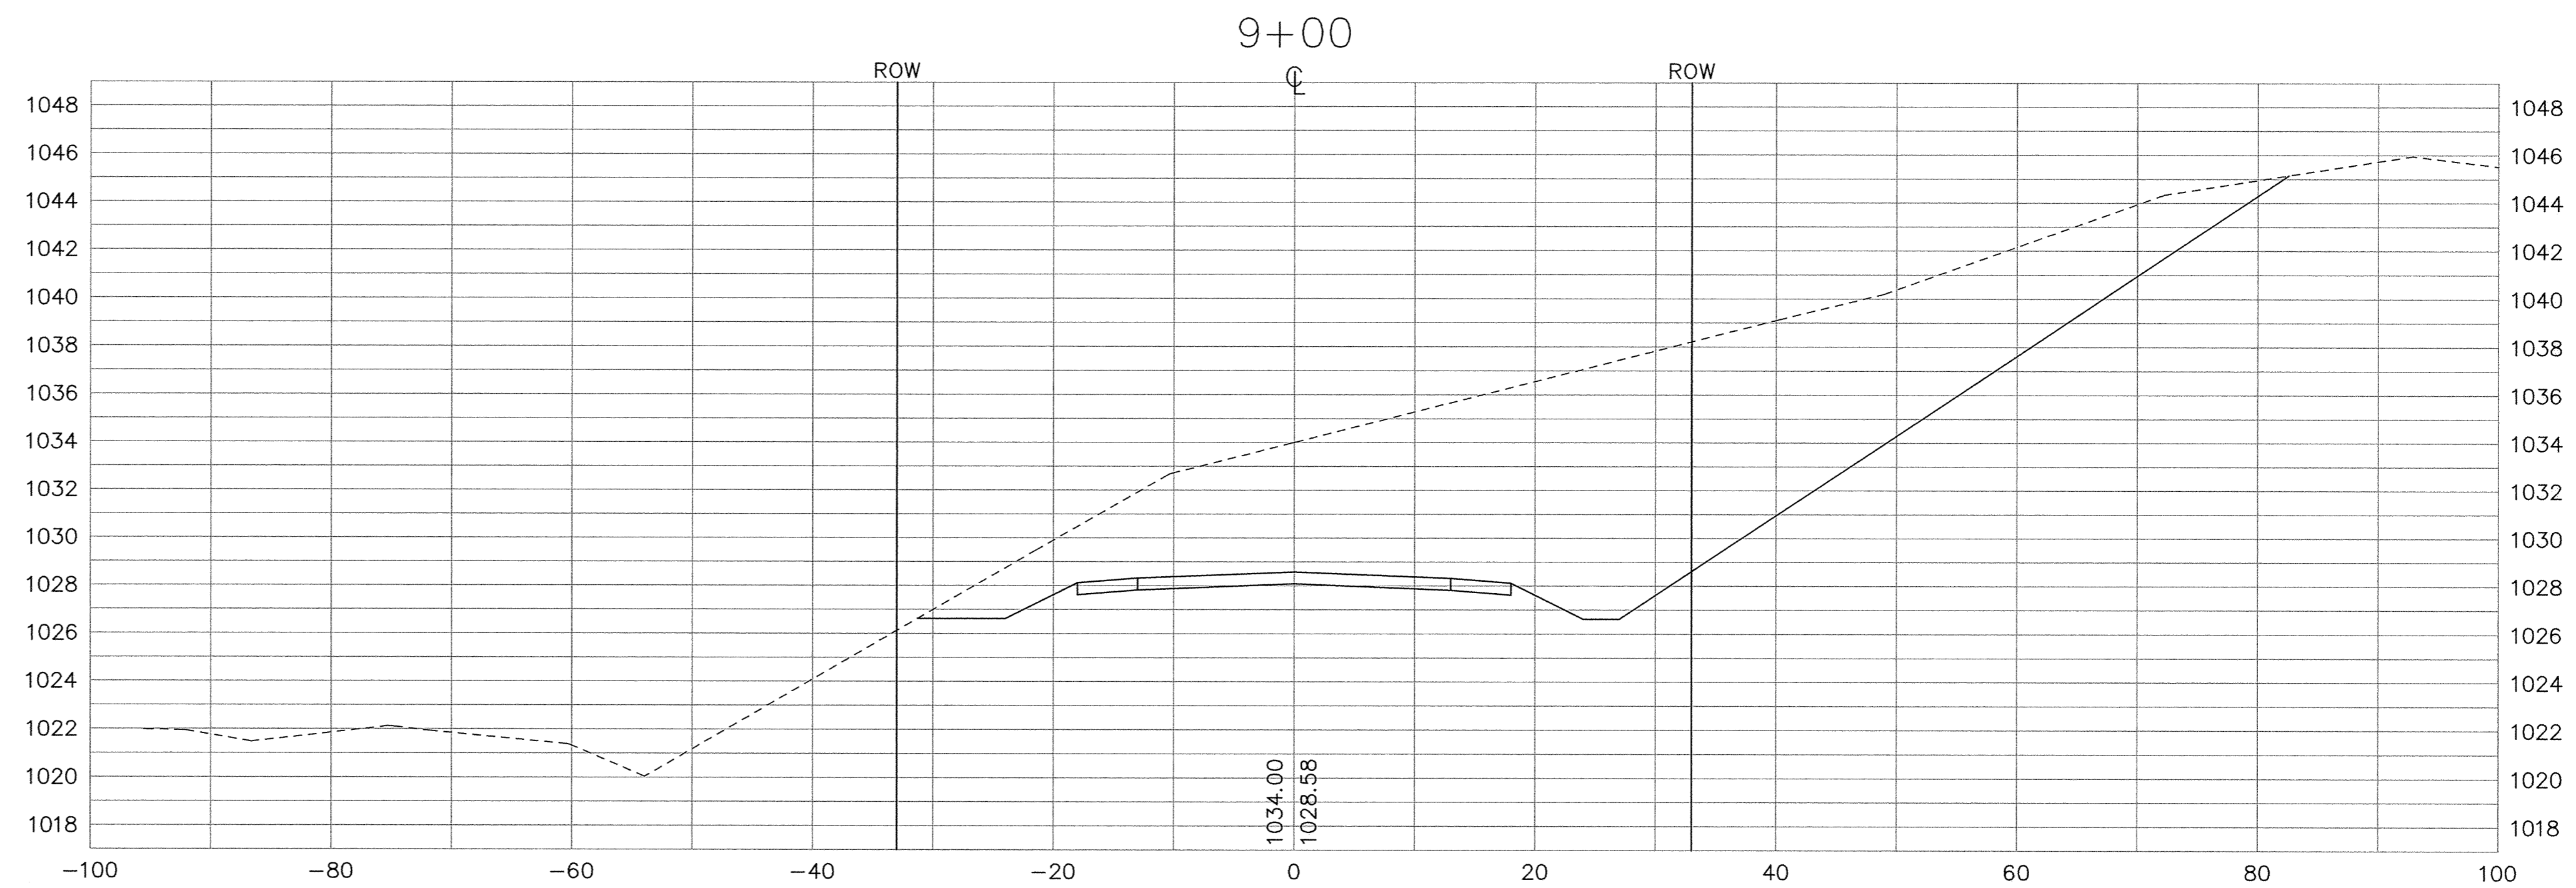


SAICO PRODUCTS • NEW JERSEY, MINNESOTA
PROJECT NUMBER 1652

SAICO PRODUCTS • NEW JERSEY, MINNESOTA
PROJECT NUMBER 1652

SAICO PRODUCTS • NEW JERSEY, MINNESOTA
PROJECT NUMBER 1652

SAICO PRODUCTS • NEW JERSEY, MINNESOTA
PROJECT NUMBER 1652

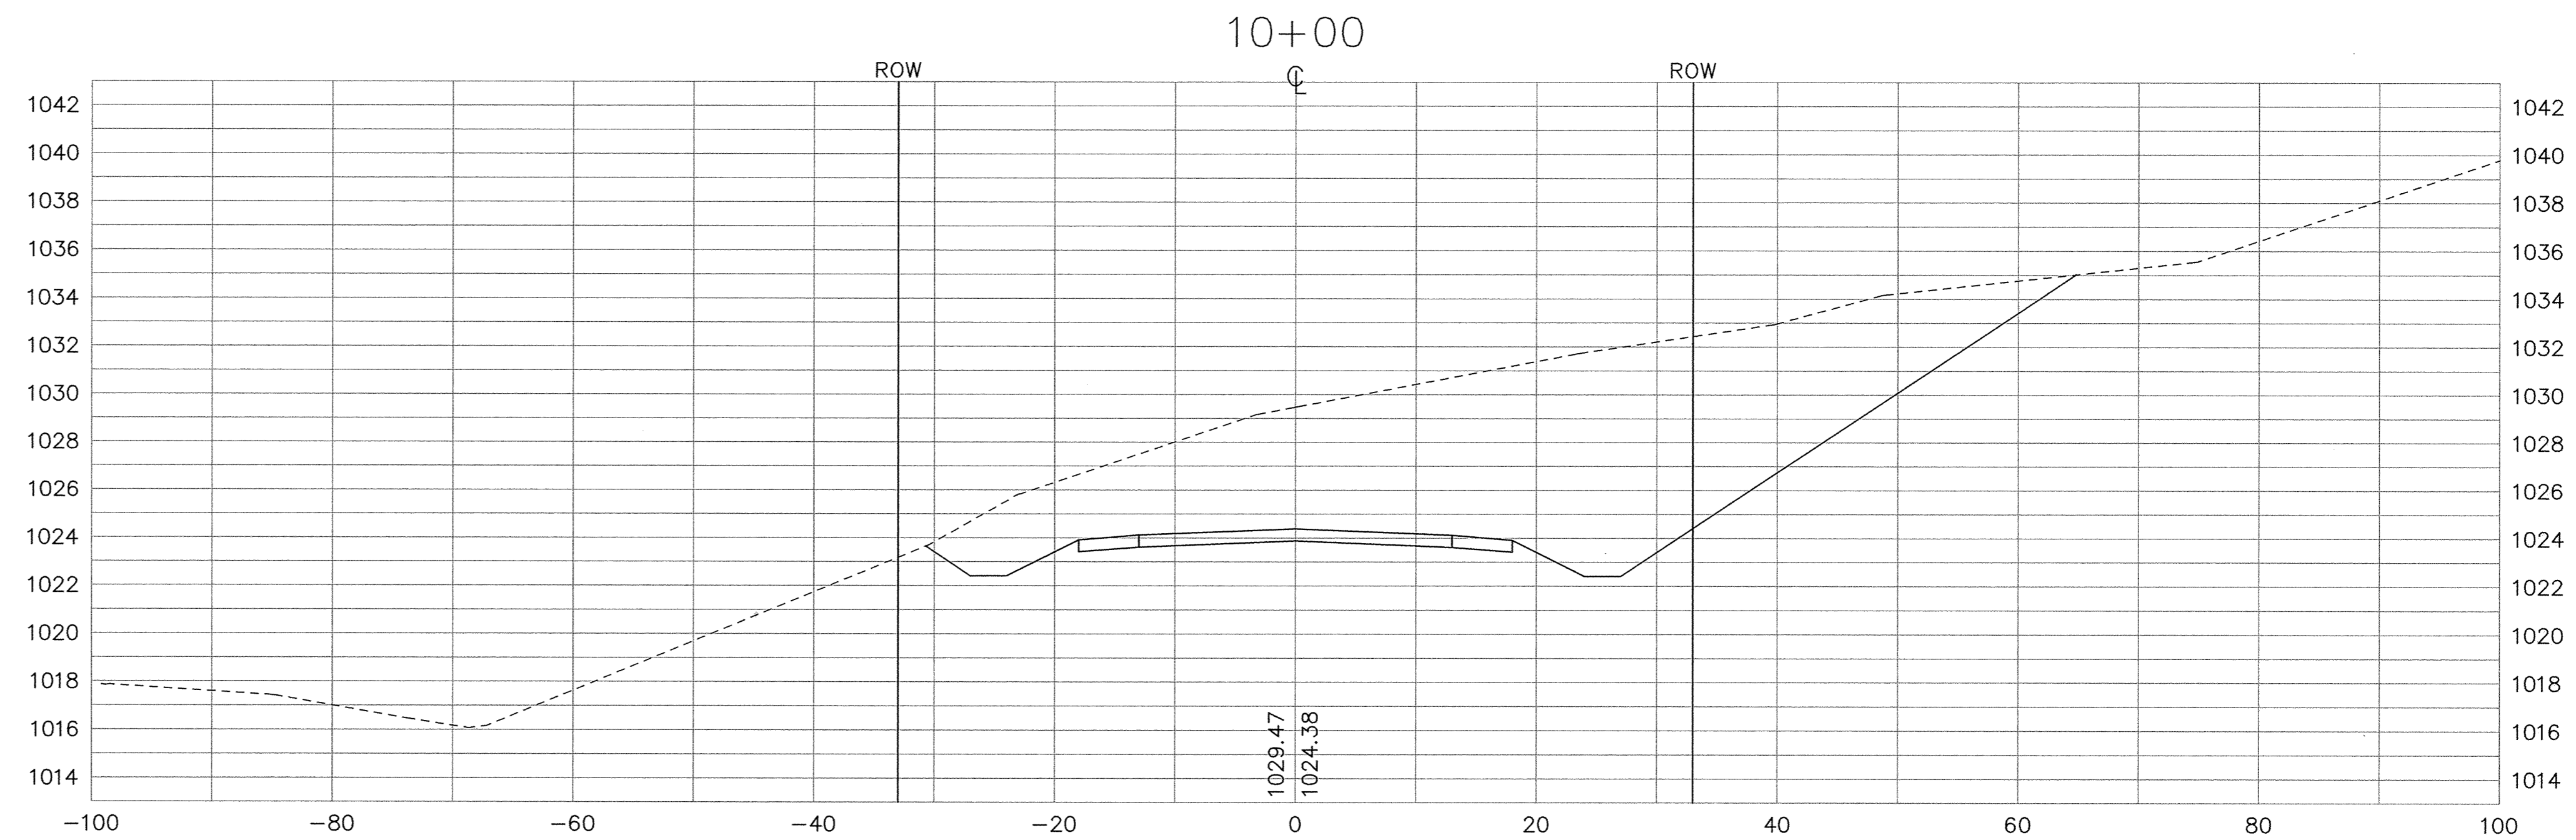

I HEREBY CERTIFY THAT THIS PLAN, SPECIFICATION, OR REPORT WAS PREPARED BY ME OR UNDER MY DIRECT SUPERVISION AND THAT I AM A DULY REGISTERED PROFESSIONAL ENGINEER UNDER THE LAWS OF THE STATE OF MINNESOTA. <i>Walter J. Graham</i> DATE <u>9/26/94</u> REG. NO. <u>19130</u>		1326 ENERGY PARK DRIVE ST. PAUL, MINNESOTA 55108 (612) 644-4389 9800 SHELARD PARKWAY MINNEAPOLIS, MINNESOTA 55441 (612) 546-0432	DATE _____ DESCRIPTION _____ DESIGNED _____ CHECKED _____ DRAWN _____	CITY OF ELK RIVER 221ST AVENUE REALIGNMENT CROSS SECTIONS 221ST AVENUE 9+00 TO 10+00
			REVISIONS _____ _____ _____	GRAPHIC SCALE 0 10 0 VERT. 5