
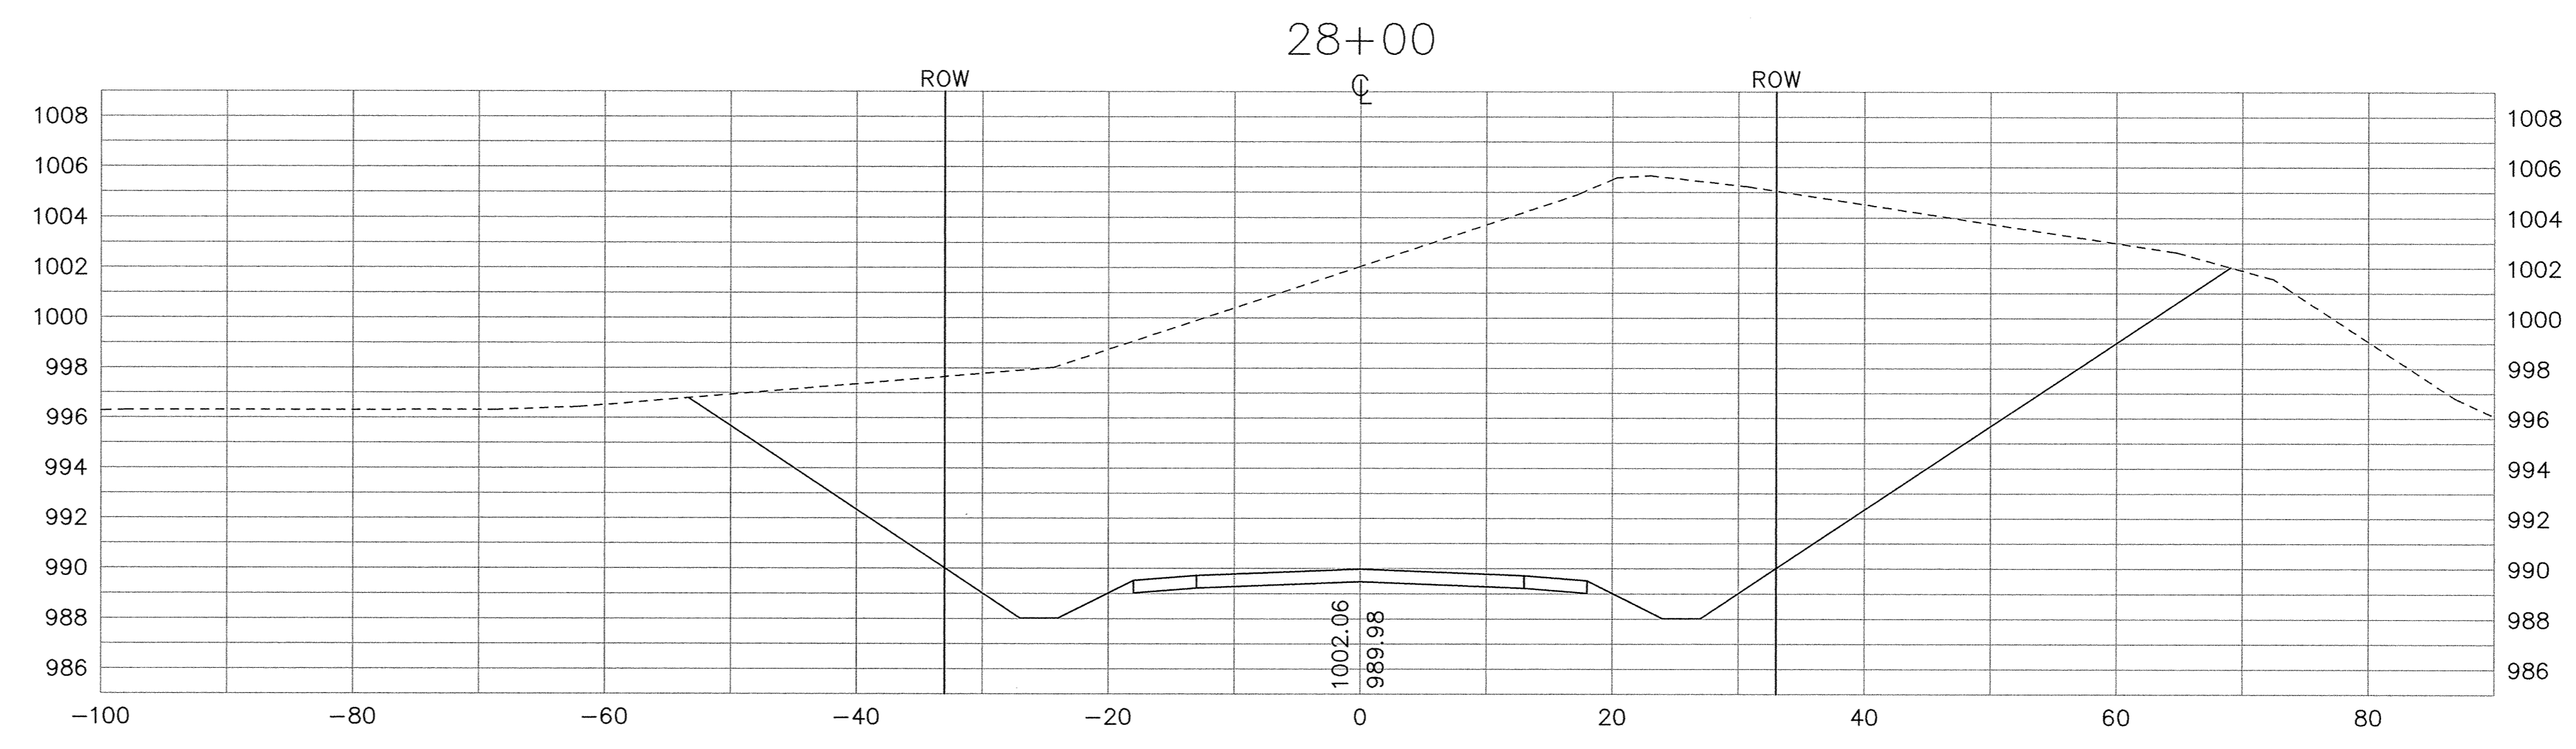
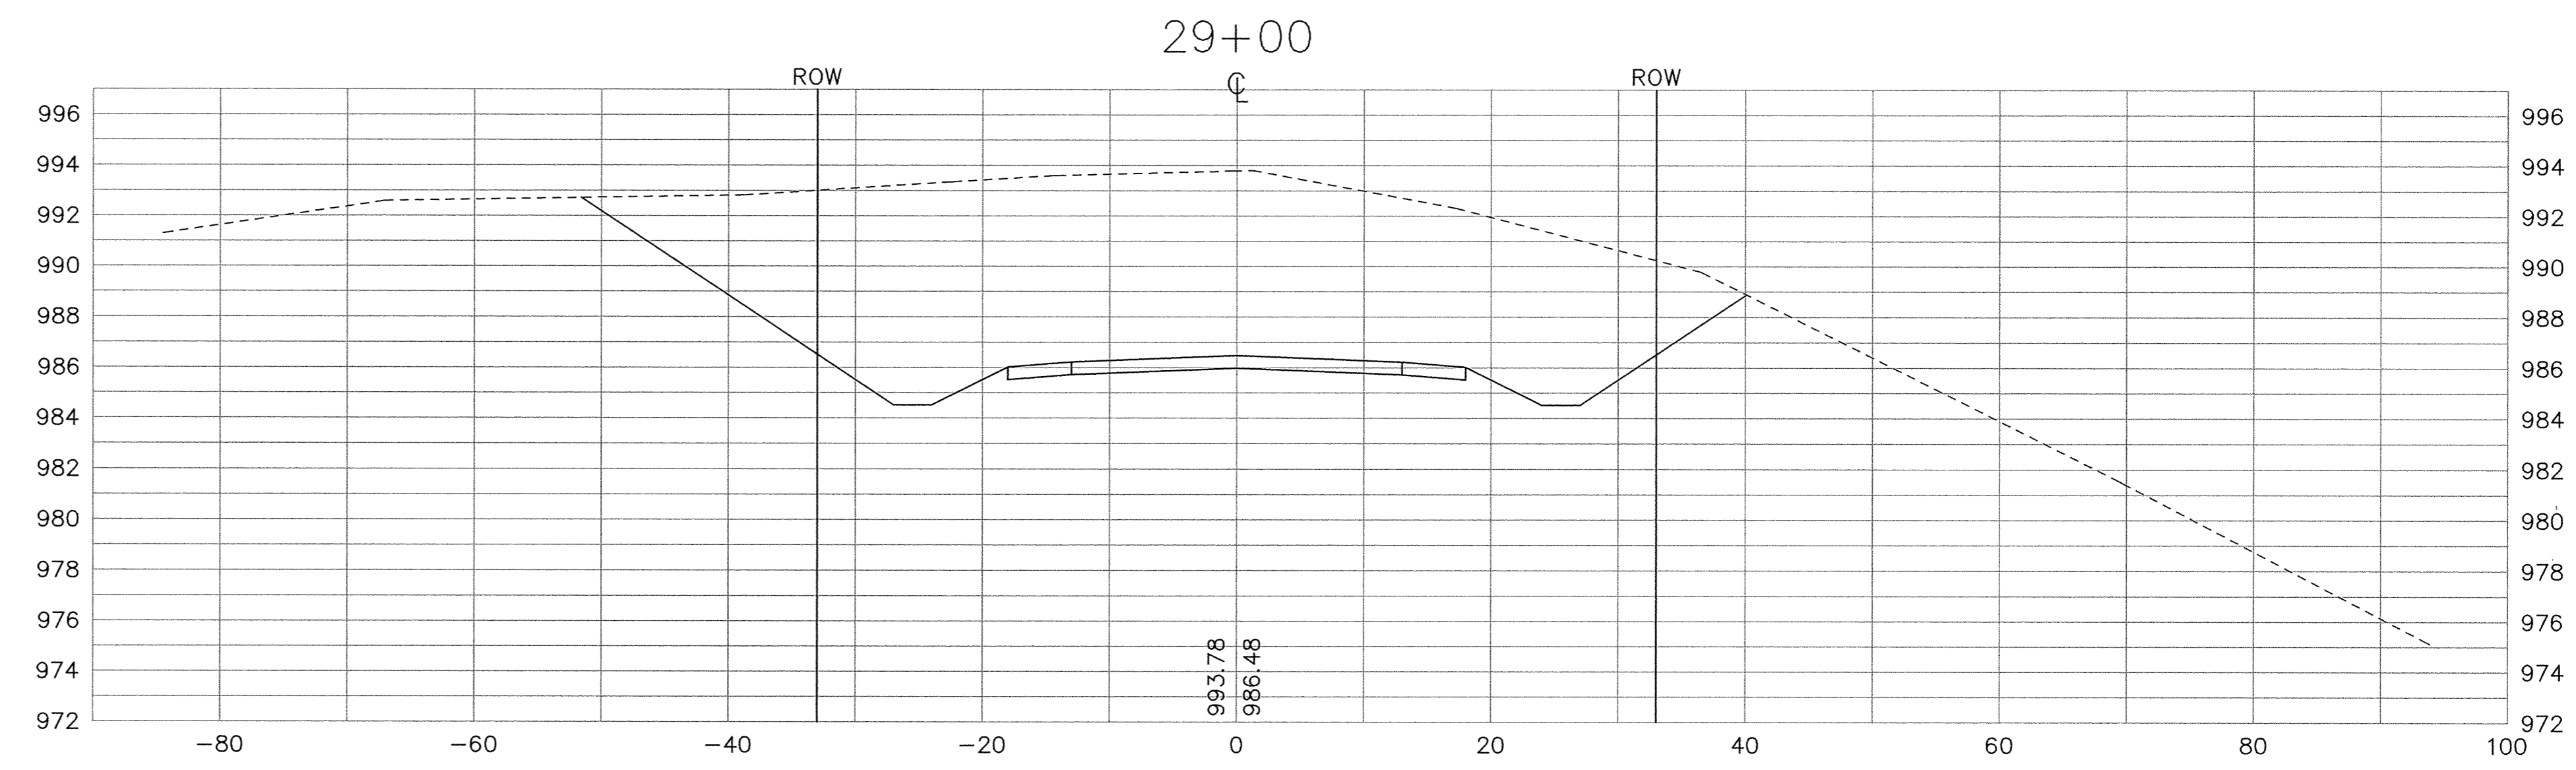


SAICO PRODUCTS • NEW HARBURG, MINNESOTA
MEMBER OF PARK MANAGEMENT GROUP

SAICO PRODUCTS • NEW HARBURG, MINNESOTA
MEMBER OF PARK MANAGEMENT GROUP


SAICO PRODUCTS • NEW HARBURG, MINNESOTA
MEMBER OF PARK MANAGEMENT GROUP

SAICO PRODUCTS • NEW HARBURG, MINNESOTA
MEMBER OF PARK MANAGEMENT GROUP

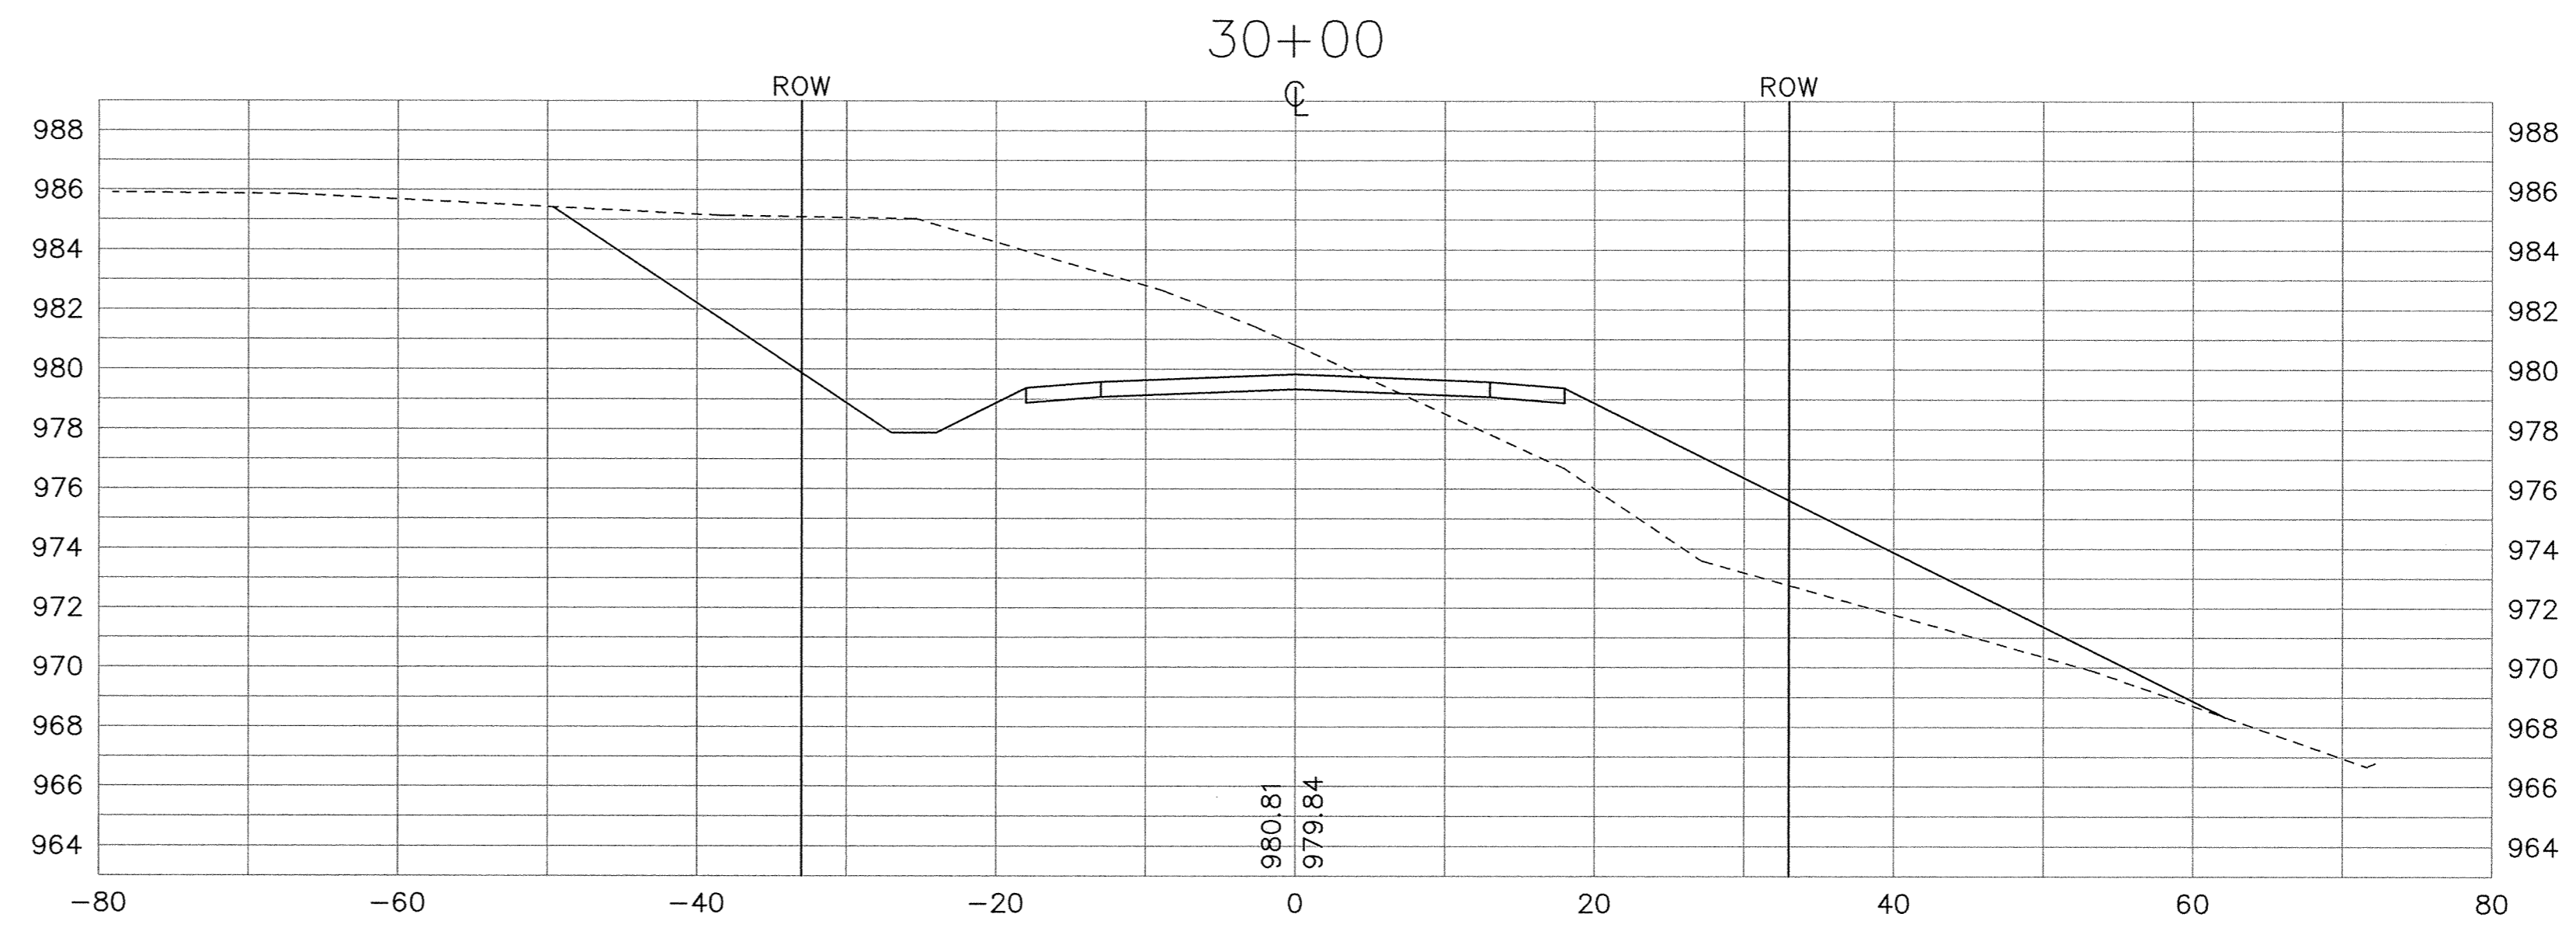

I HEREBY CERTIFY THAT THIS PLAN, SPECIFICATION, OR REPORT WAS PREPARED BY ME OR UNDER MY DIRECT SUPERVISION AND THAT I AM A DULY REGISTERED PROFESSIONAL ENGINEER UNDER THE LAWS OF THE STATE OF MINNESOTA.

Mark J. Anderson
DATE 9/30/94 REG. NO. 19130

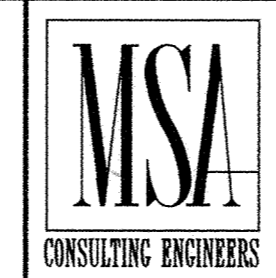

1326 ENERGY PARK DRIVE
ST. PAUL, MINNESOTA 55108
(612) 644-4389

9800 SHELARD PARKWAY
MINNEAPOLIS, MINNESOTA 55441
(612) 546-0432

REVISIONS	DATE	DESCRIPTION	DESIGNED	CHECKED	DRAWN
0					

GRAPHIC SCALE
0 10
0 VERT. 5

CITY OF ELK RIVER
221ST AVENUE REALIGNMENT
CROSS SECTIONS
221ST AVENUE

28+00 TO 30+00

DATE SEPT 1994 SHEET 17 OF 19 SHEETS PROJECT NO. 230-165