
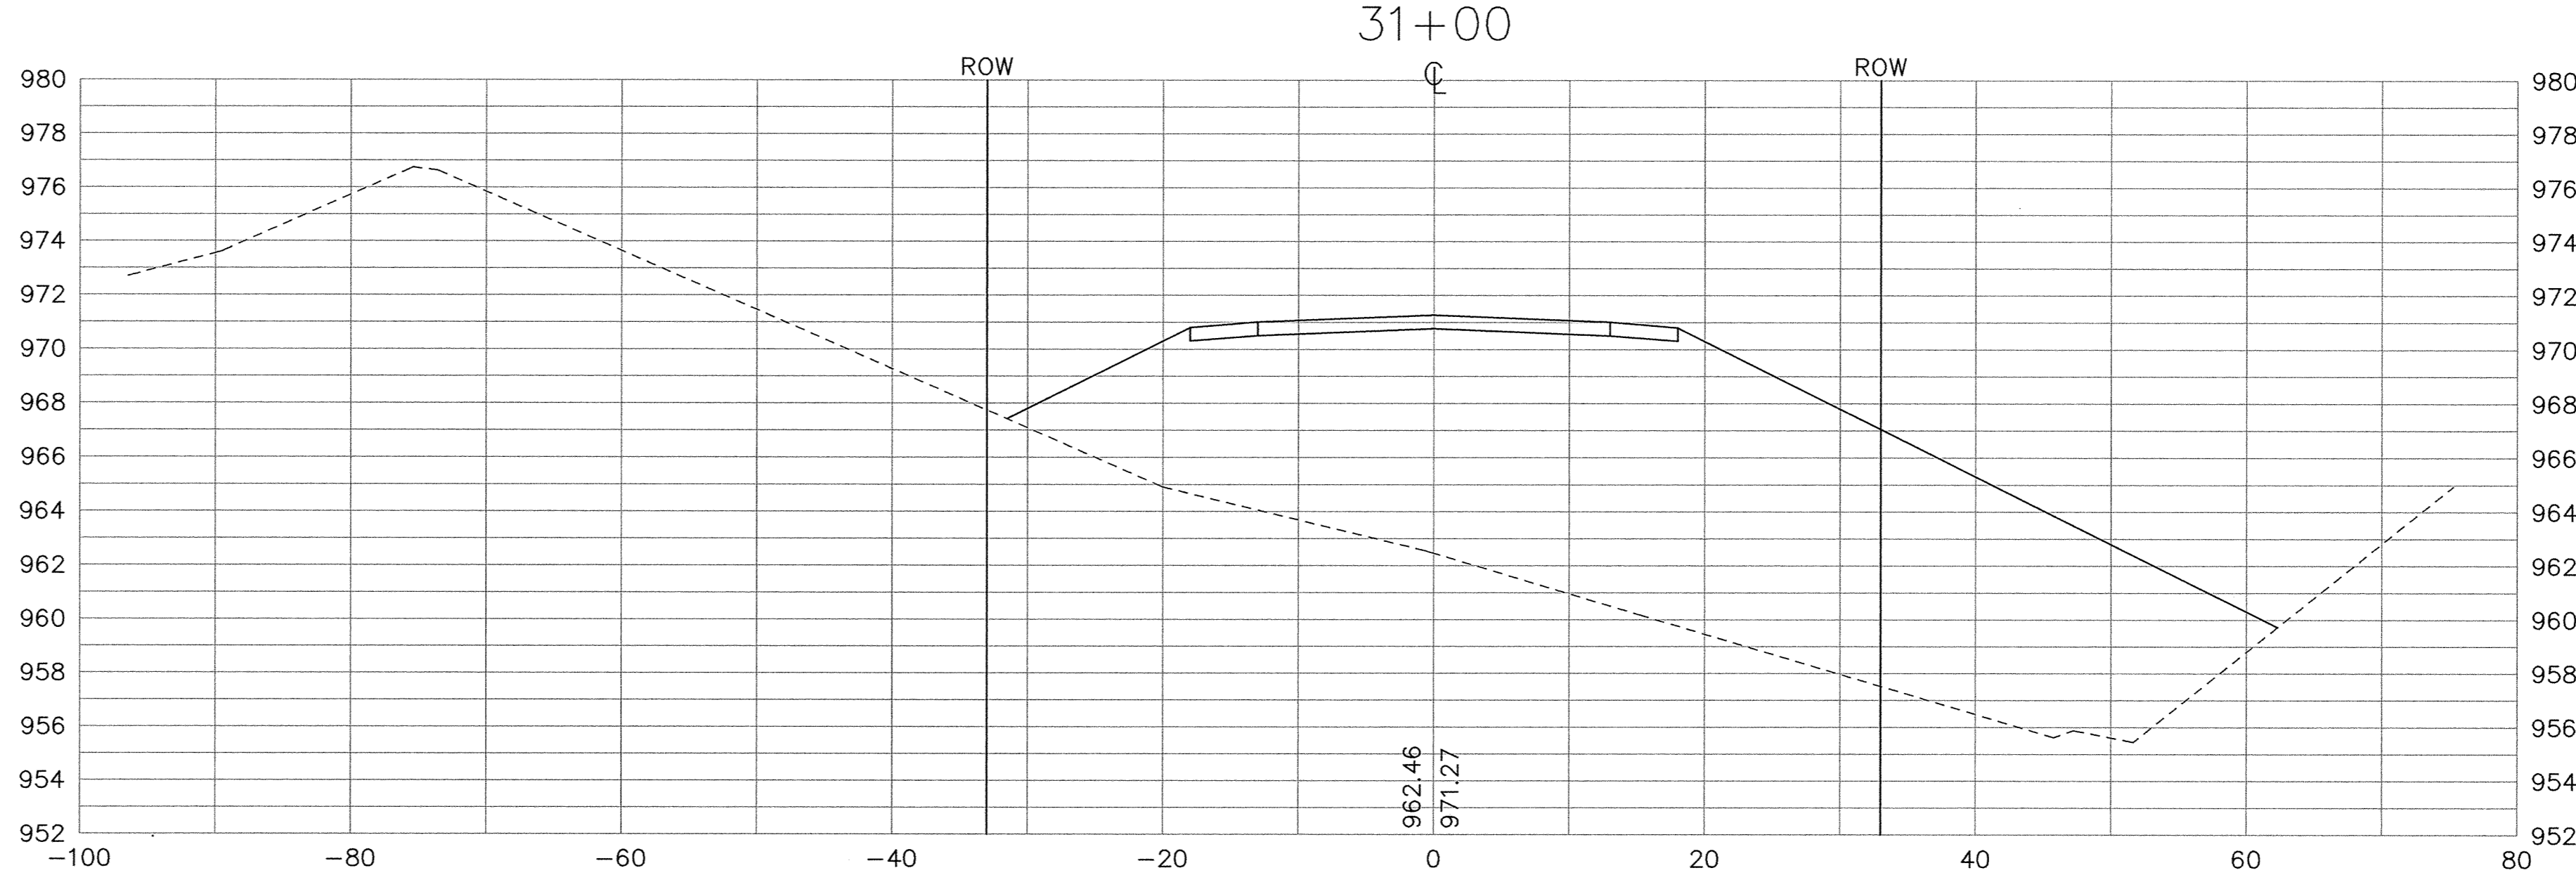
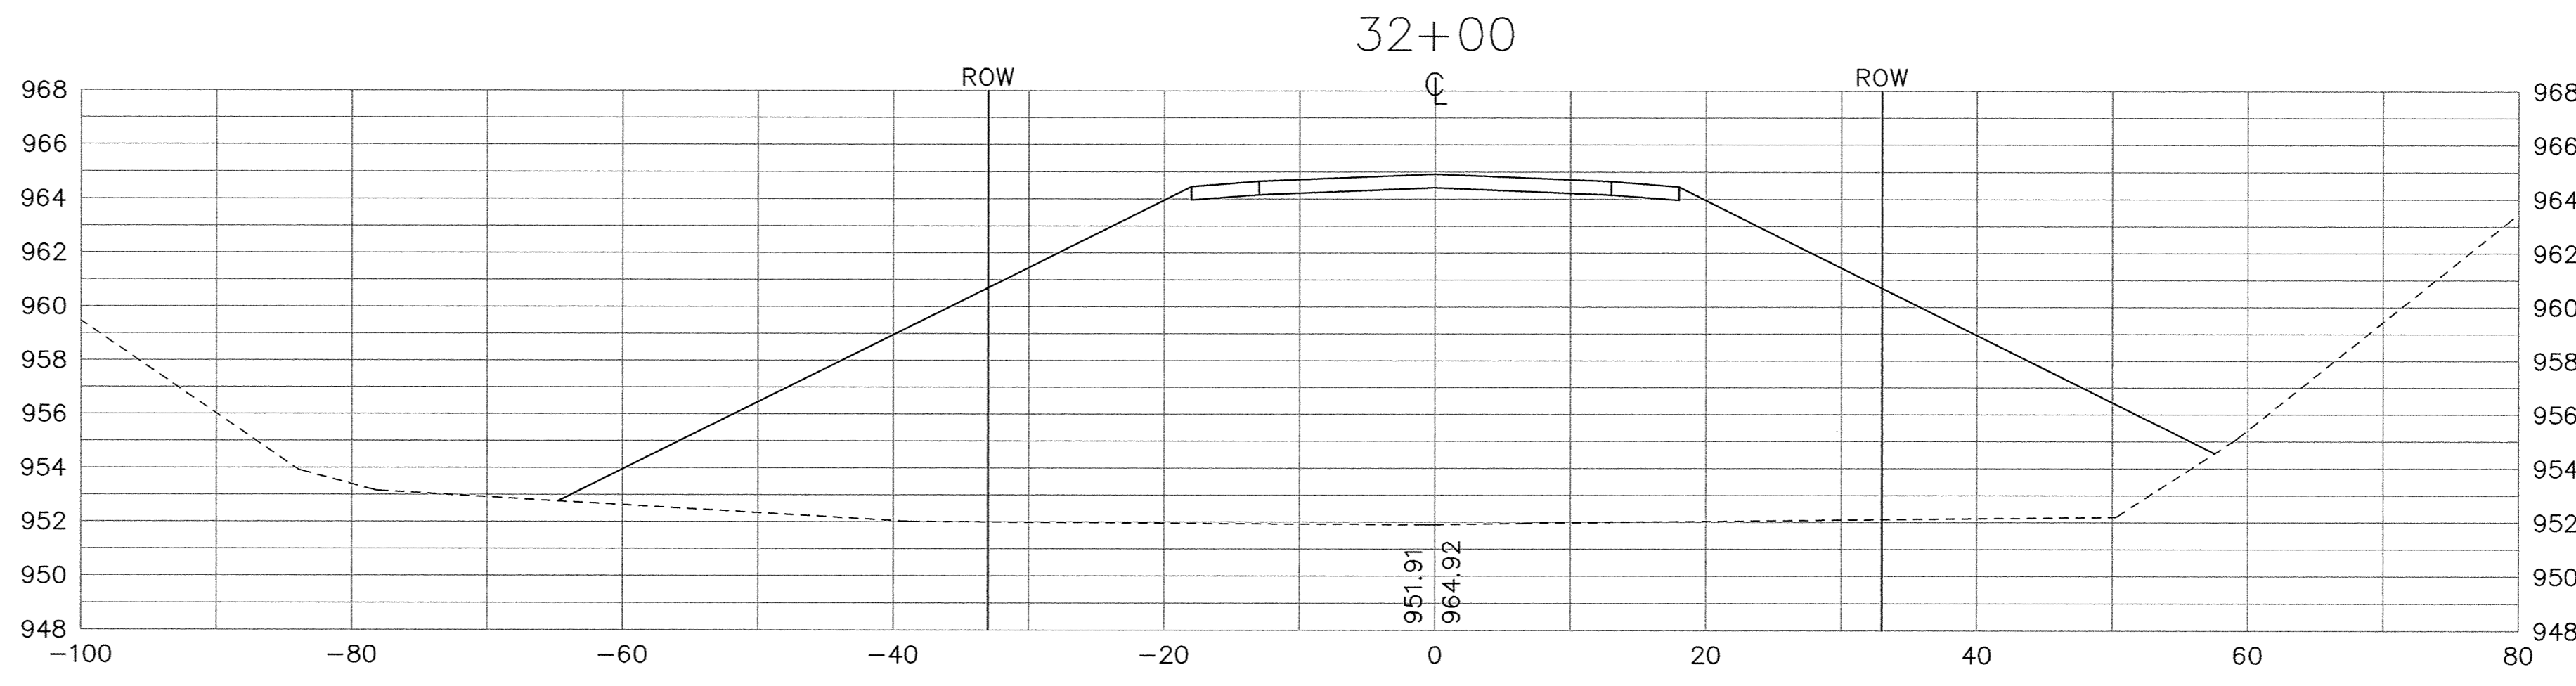


SDCO PRODUCTS • NEW HOPK, MINNESOTA
PROJECT NO. 230-165


SDCO PRODUCTS • NEW HOPK, MINNESOTA
PROJECT NO. 230-165

SDCO PRODUCTS • NEW HOPK, MINNESOTA
PROJECT NO. 230-165

SDCO PRODUCTS • NEW HOPK, MINNESOTA
PROJECT NO. 230-165

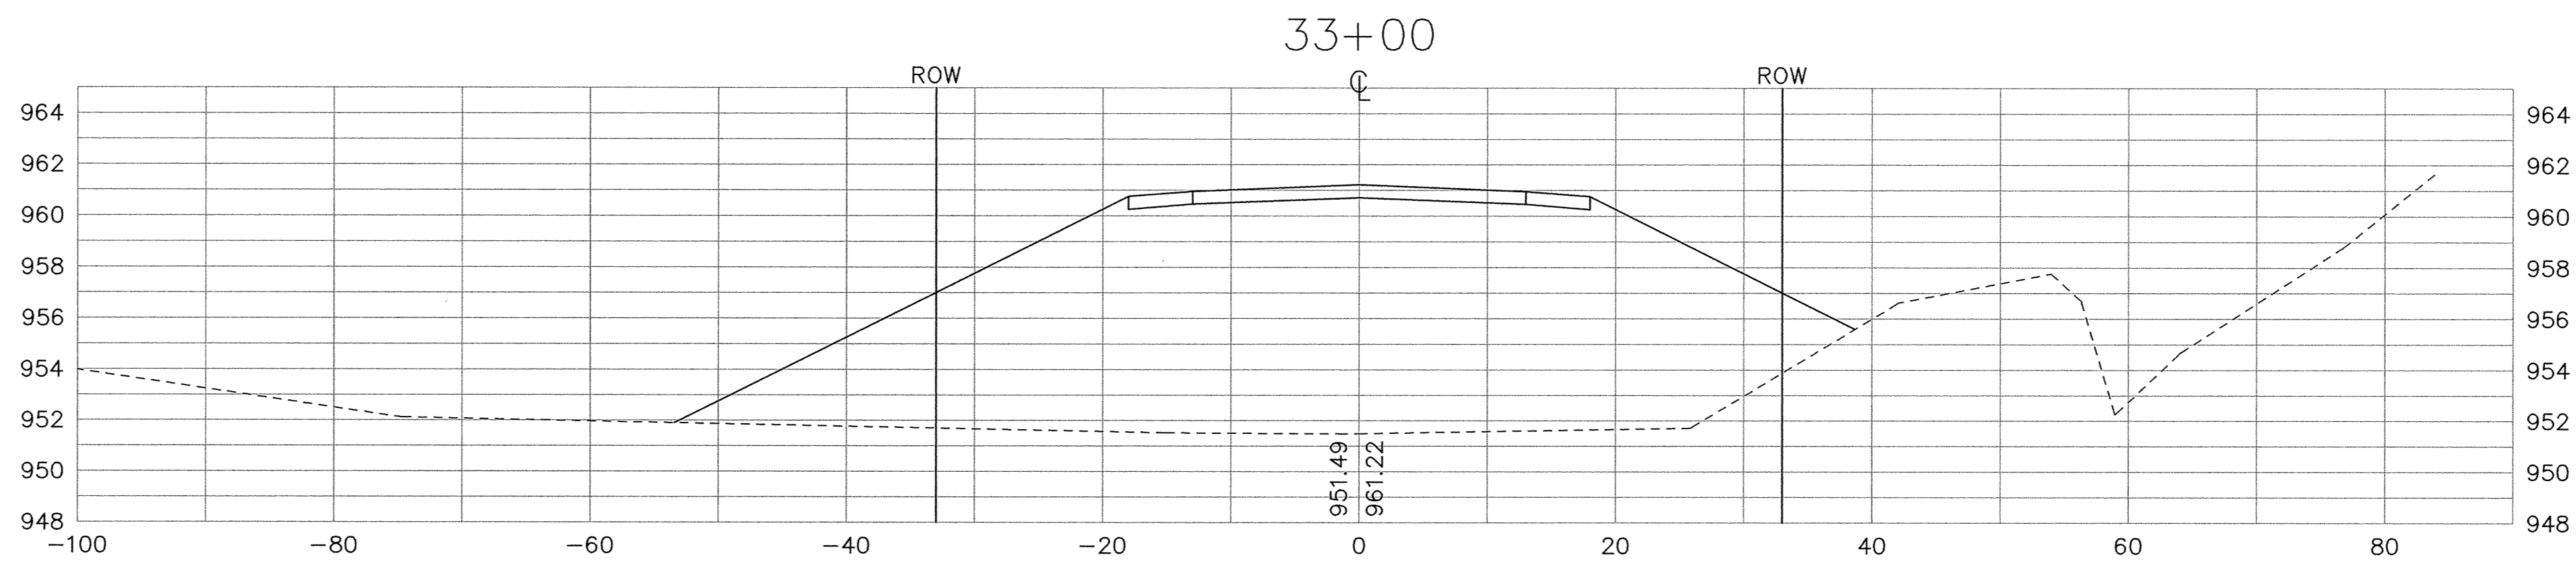

I HEREBY CERTIFY THAT THIS PLAN, SPECIFICATION, OR REPORT WAS PREPARED BY ME OR UNDER MY DIRECT SUPERVISION AND THAT I AM A DULY REGISTERED PROFESSIONAL ENGINEER UNDER THE LAWS OF THE STATE OF MINNESOTA.
Mark V. Graham
 DATE 9/30/94 REG. NO. 19130

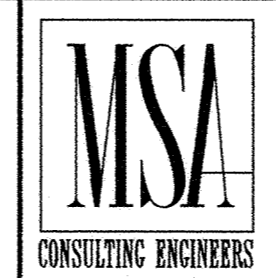

1326 ENERGY PARK DRIVE
 ST. PAUL, MINNESOTA 55108
 (612) 644-4389
 9800 SHELARD PARKWAY
 MINNEAPOLIS, MINNESOTA 55441
 (612) 546-0432

REVISIONS	DATE	DESCRIPTION	DESIGNED	CHECKED	DRAWN

GRAPHIC SCALE
 0 10
 0 5
 VERT.

CITY OF ELK RIVER
 221ST AVENUE REALIGNMENT
 CROSS SECTIONS
 221ST AVENUE
 31+00 TO 33+00
 DATE SEPT 1994 SHEET 18 OF 19 SHEETS PROJECT NO. 230-165