



COMMERCIAL AREA POND PLAN (PHASE 1)
SCALE 1" = 50'

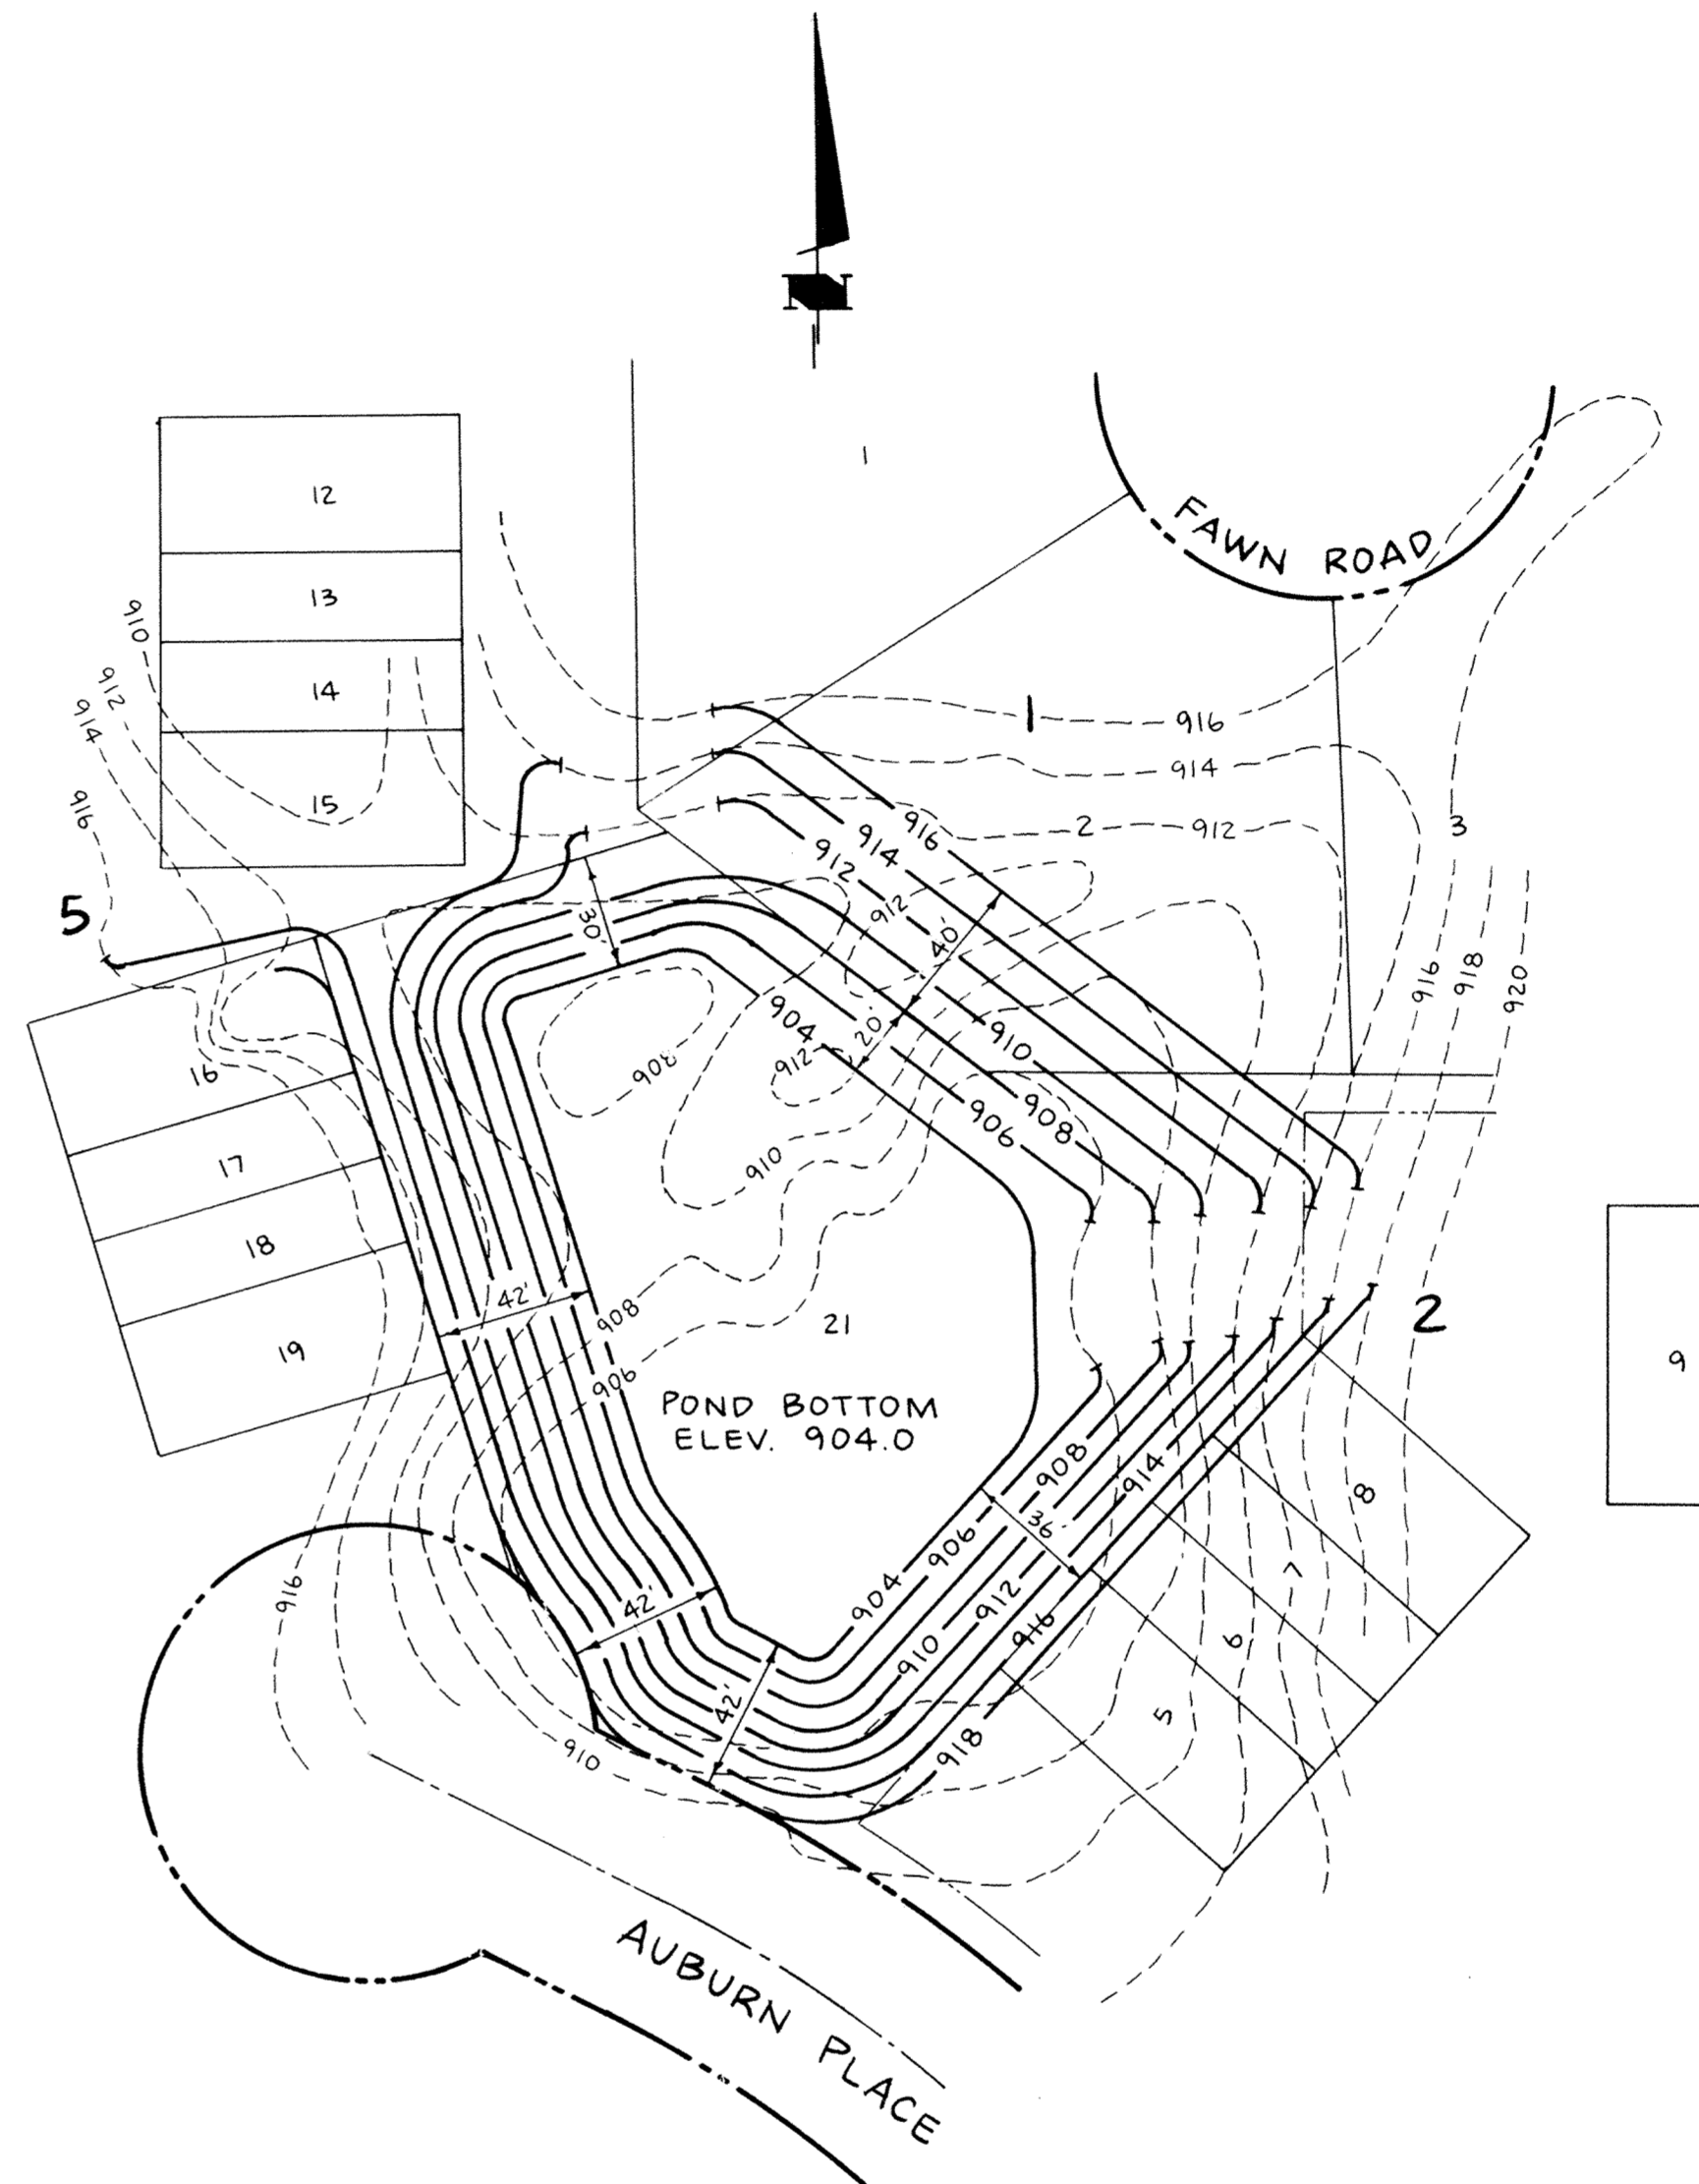

RESIDENTIAL AREA POND PLAN (PHASE 2)
SCALE 1" = 50'

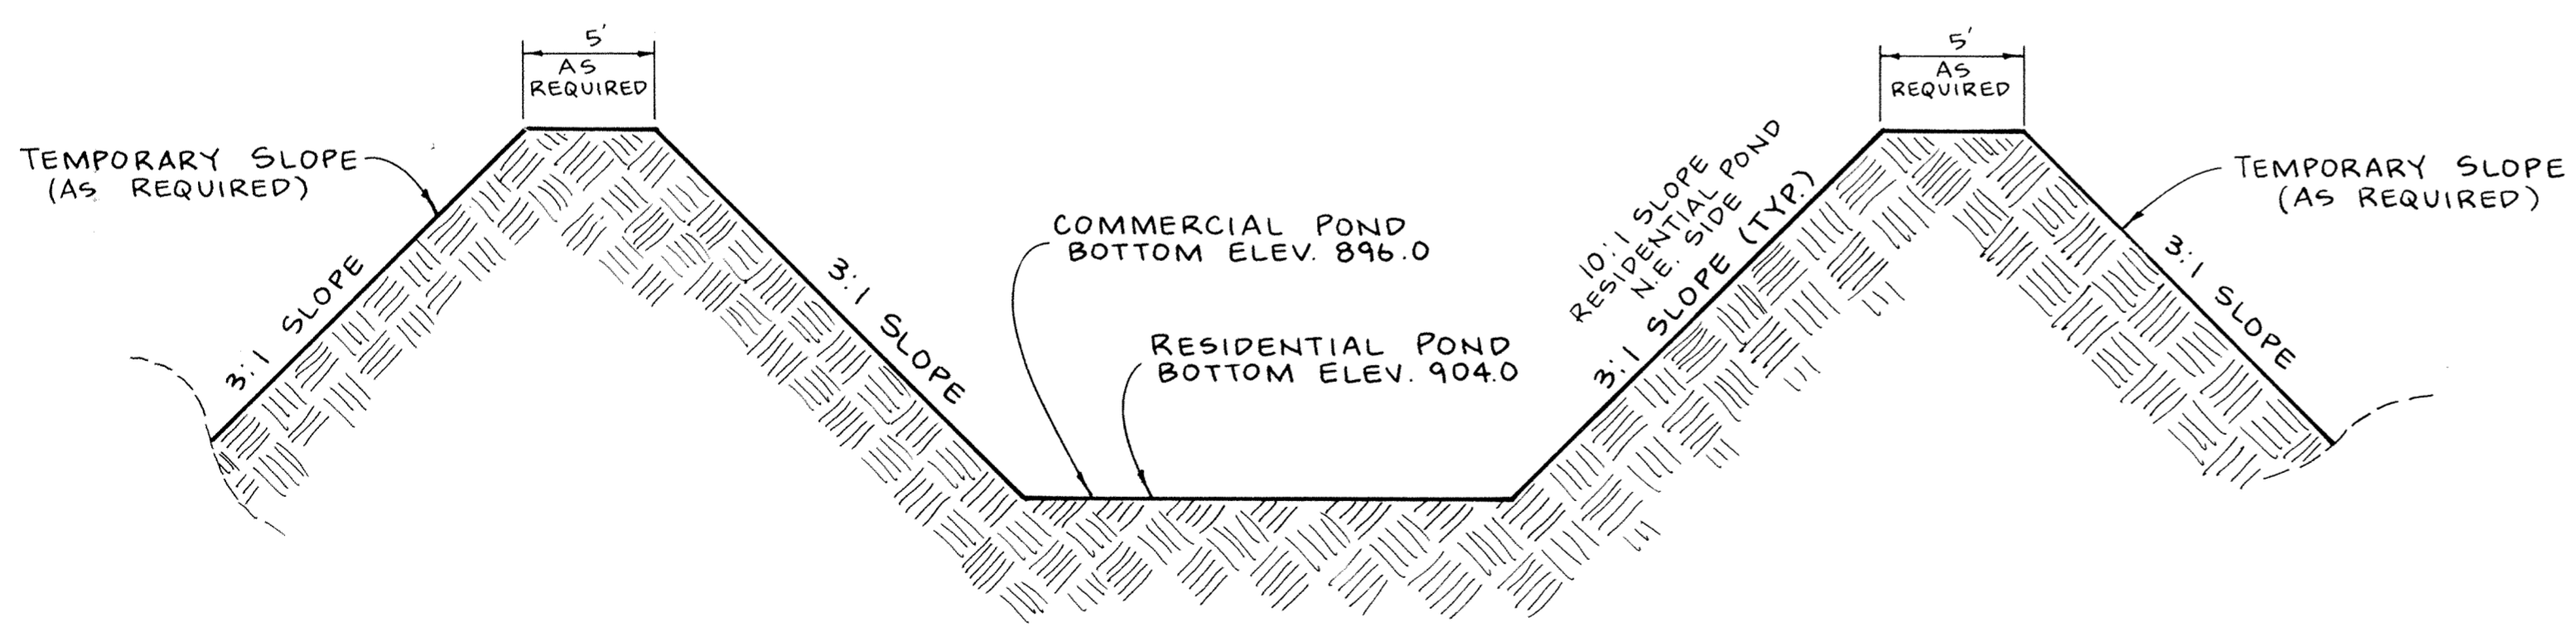

TYPICAL POND SECTION
NO SCALE

AS-BUILT Date _____
 DRAWN BY: MRF Date 1/12/82
 CHECKED BY: _____
 INSPECTOR: SW Date 1/4/82
 DESIGN ENGR: JRM Date 1/12/82
 PARTY CHIEF: JLG Date 1/4/82

I hereby certify that this plan, specification or report was prepared by me or under my direct supervision and that I am a duly Registered Professional Engineer under State of Minn. Statutes, sections 324.02 & 325.16.
 Jeffrey J. Ruse
 Date 5-9-81 Minn. Reg. No. 10206

consulting engineers diversified inc. ED
 p.o. box j. osseo, minnesota 55369 • (612)425-2181

REVISIONS
 COMMERCIAL POND SIZING 5/20/81
 11 6/18/81
 GRAPHIC SCALE 50'
 HORIZ 0
 VERT. 0 NONE

DESIGNED BY TAK TJM
 CHECKED BY PRR
 DRAWN BY TAK

CITY OF ELK RIVER
 BARRINGTON PLACE (PHASE 1 & PHASE 2)
 POND CONSTRUCTION
 BK. _____ PG. _____ DATE APRIL 81 SHEET 11 OF 25 SHEETS FILE NO. ER6:02-3A