


1 PLAN VIEW
EL.271.190
 SCALE: 1:25

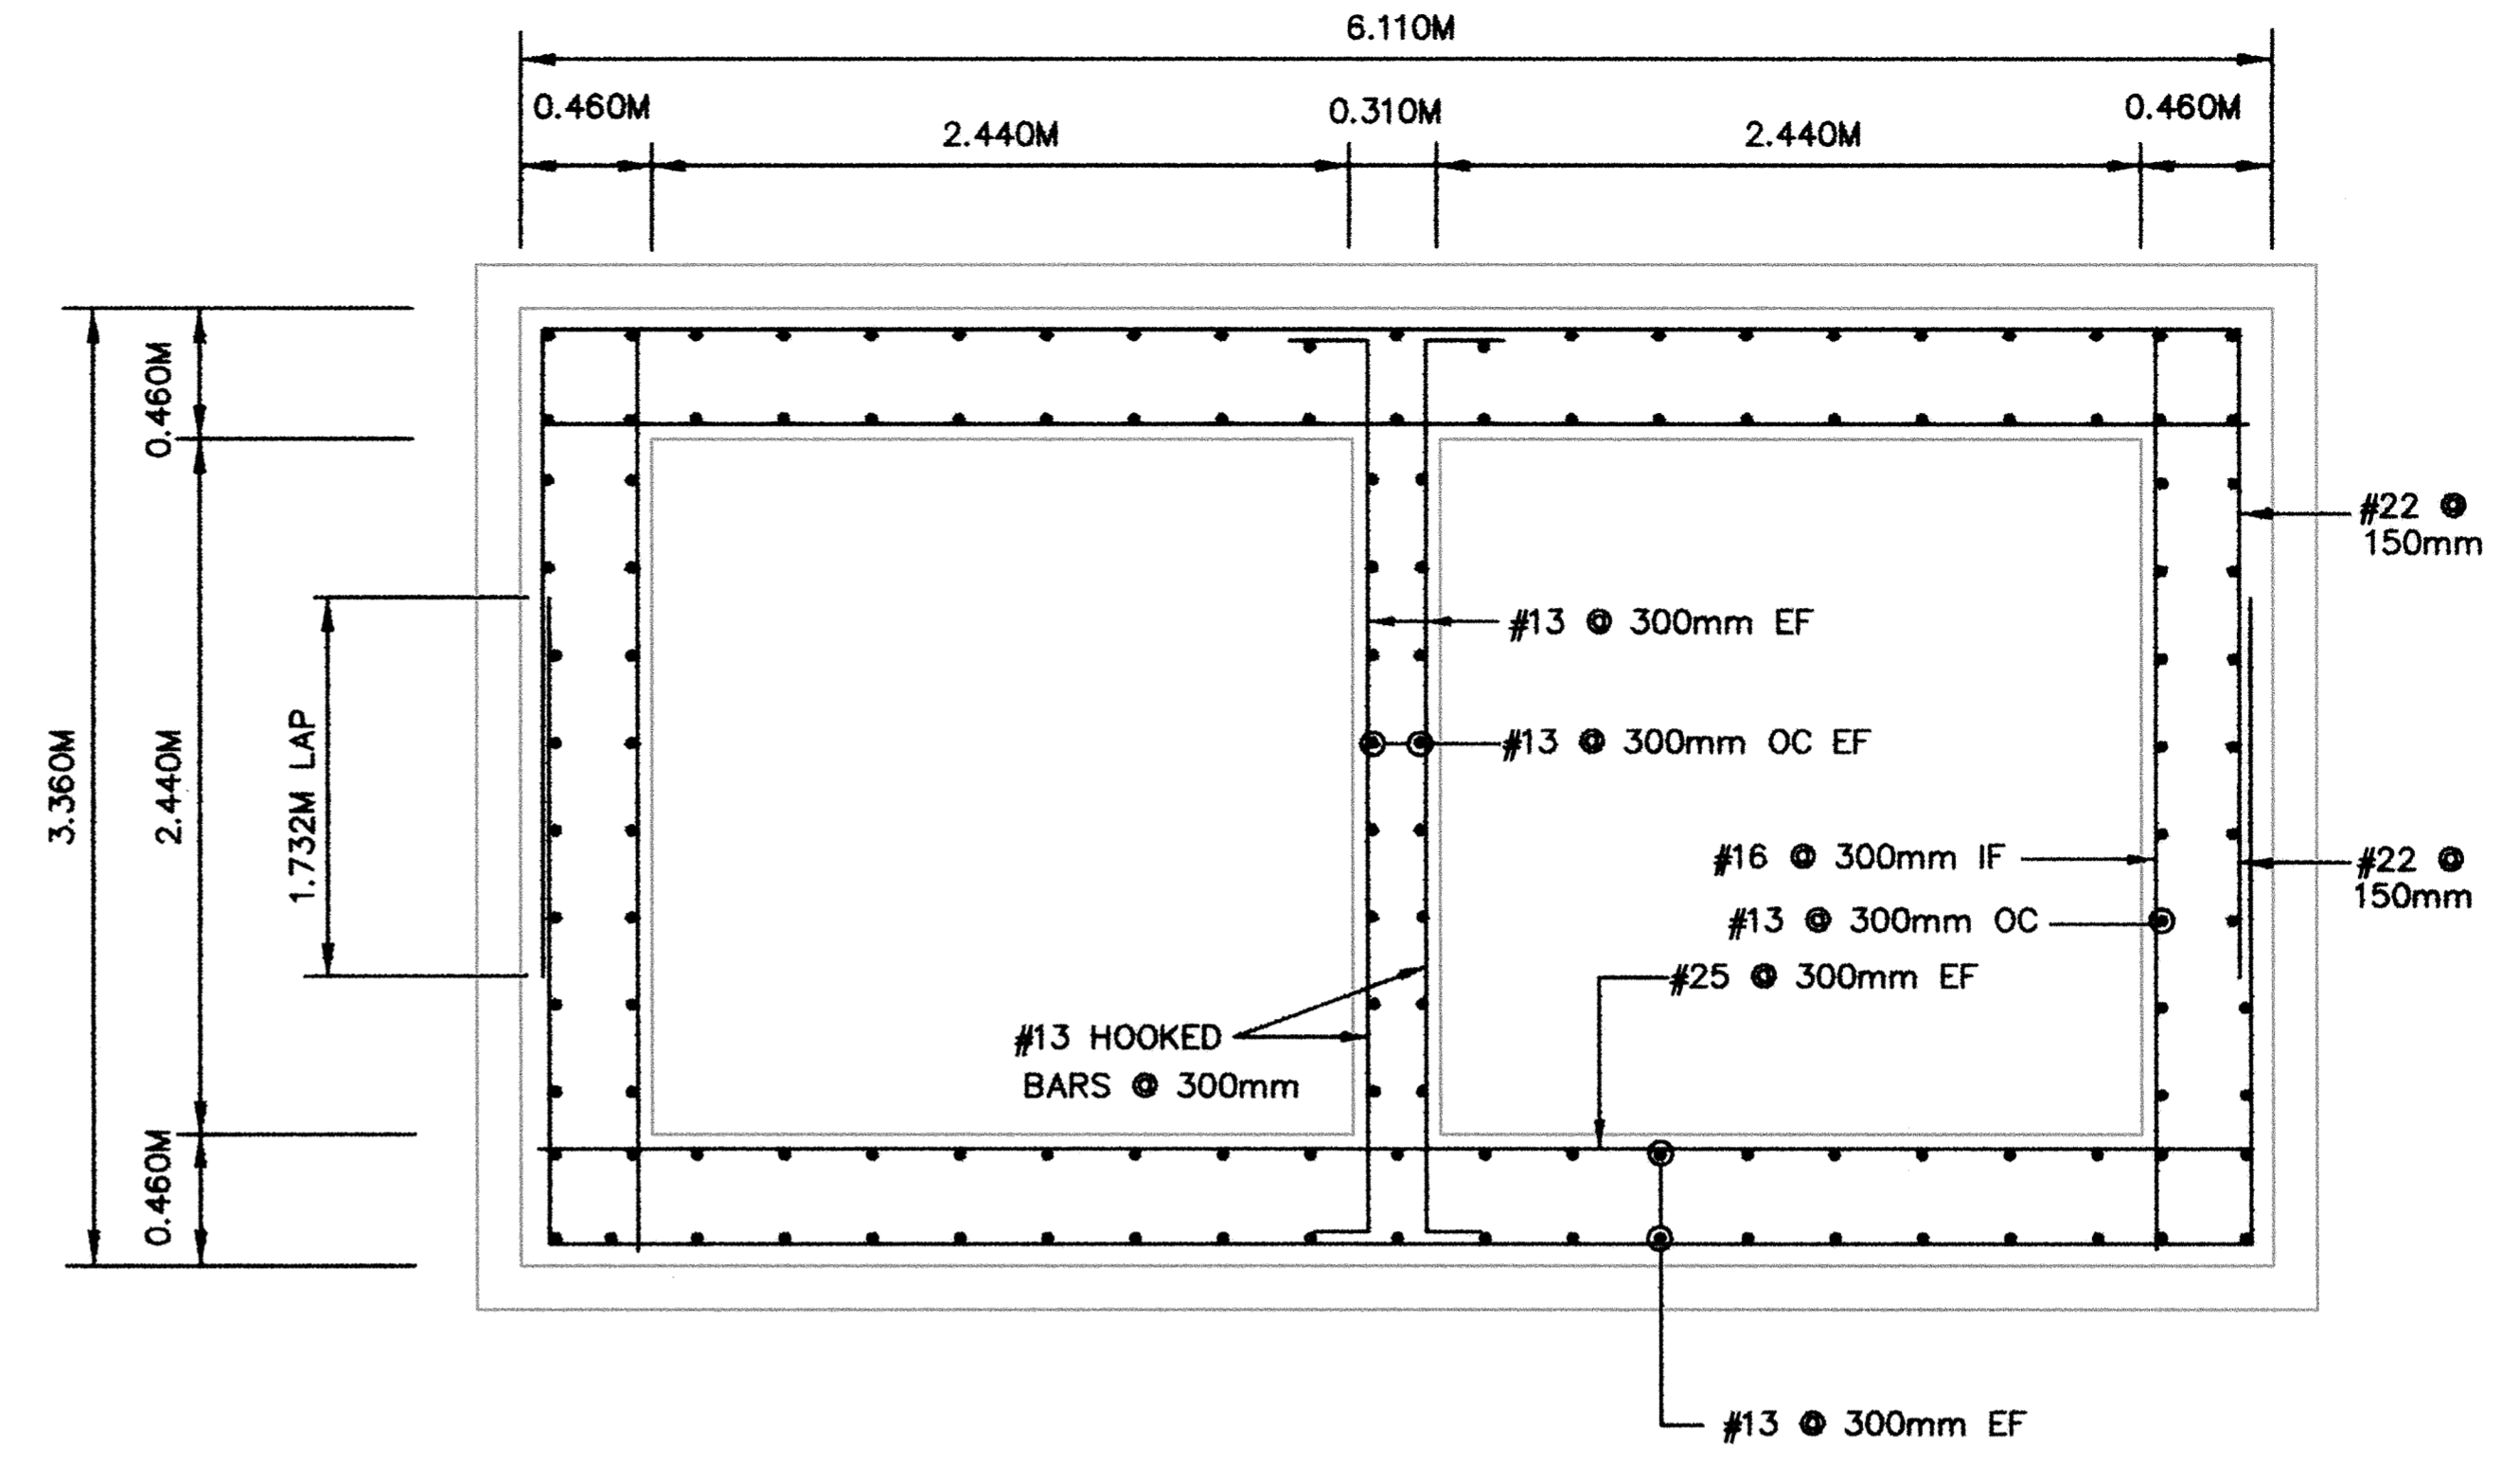

2 PLAN VIEW
EL.268.290
 SCALE: 1:25

DESIGNED BY: SPL/EL/BEL JOB DATE: 8-11-98
 DRAWN BY: BEL JOB NUMBER 800110J
 CAD DATE: October 06, 1998 4:42:08 p.m.
 CAD FILE: 800110j\dwgs\LIFT_STATION\S3.DWG

I HEREBY CERTIFY THAT THIS PLAN, SPECIFICATION,
 OR REPORT WAS PREPARED BY ME OR UNDER MY DIRECT
 SUPERVISION AND THAT I AM A DULY REGISTERED
 PROFESSIONAL ENGINEER UNDER THE LAWS OF THE
 STATE OF MINNESOTA.
 DATE: 10/6/98 REG. NO. 13970

NO.	DATE	BY	REVISION DESCRIPTION

1326 ENERGY PARK DRIVE
 ST. PAUL, MINNESOTA 55108
 (612) 644-4389

Howard R. Green Company
 CONSULTING ENGINEERS

CITY OF ELK RIVER
LIFT STATION

STRUCTURAL PLAN VIEWS AND SECTION

SHEET NO.
LS2