
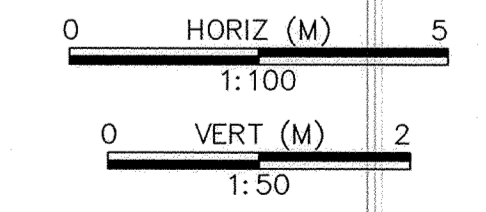
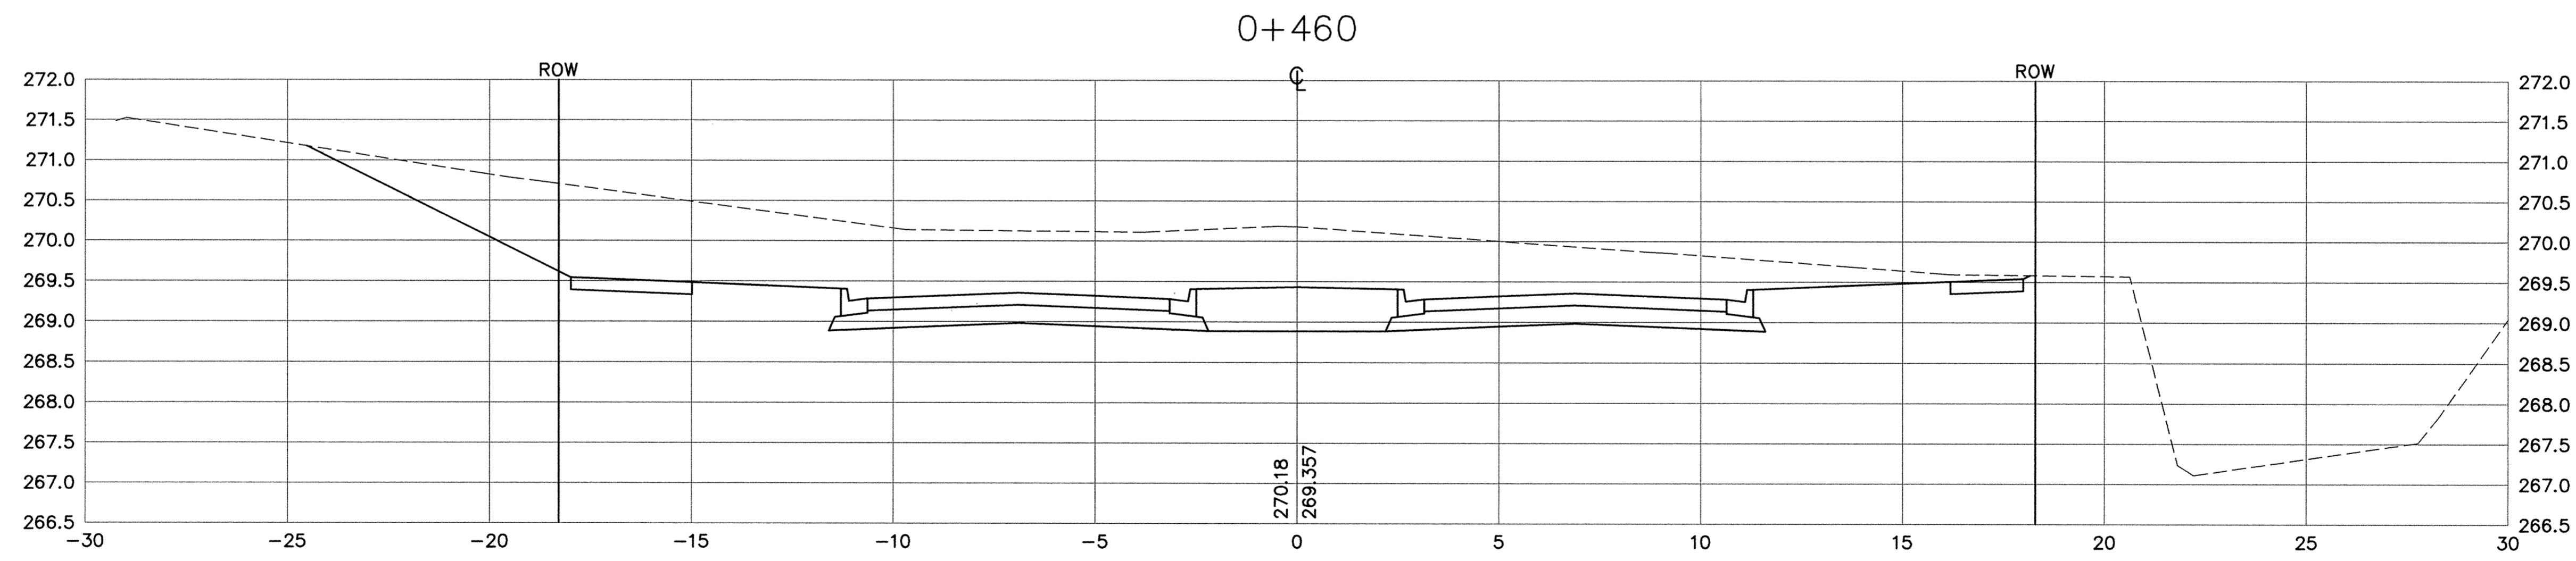
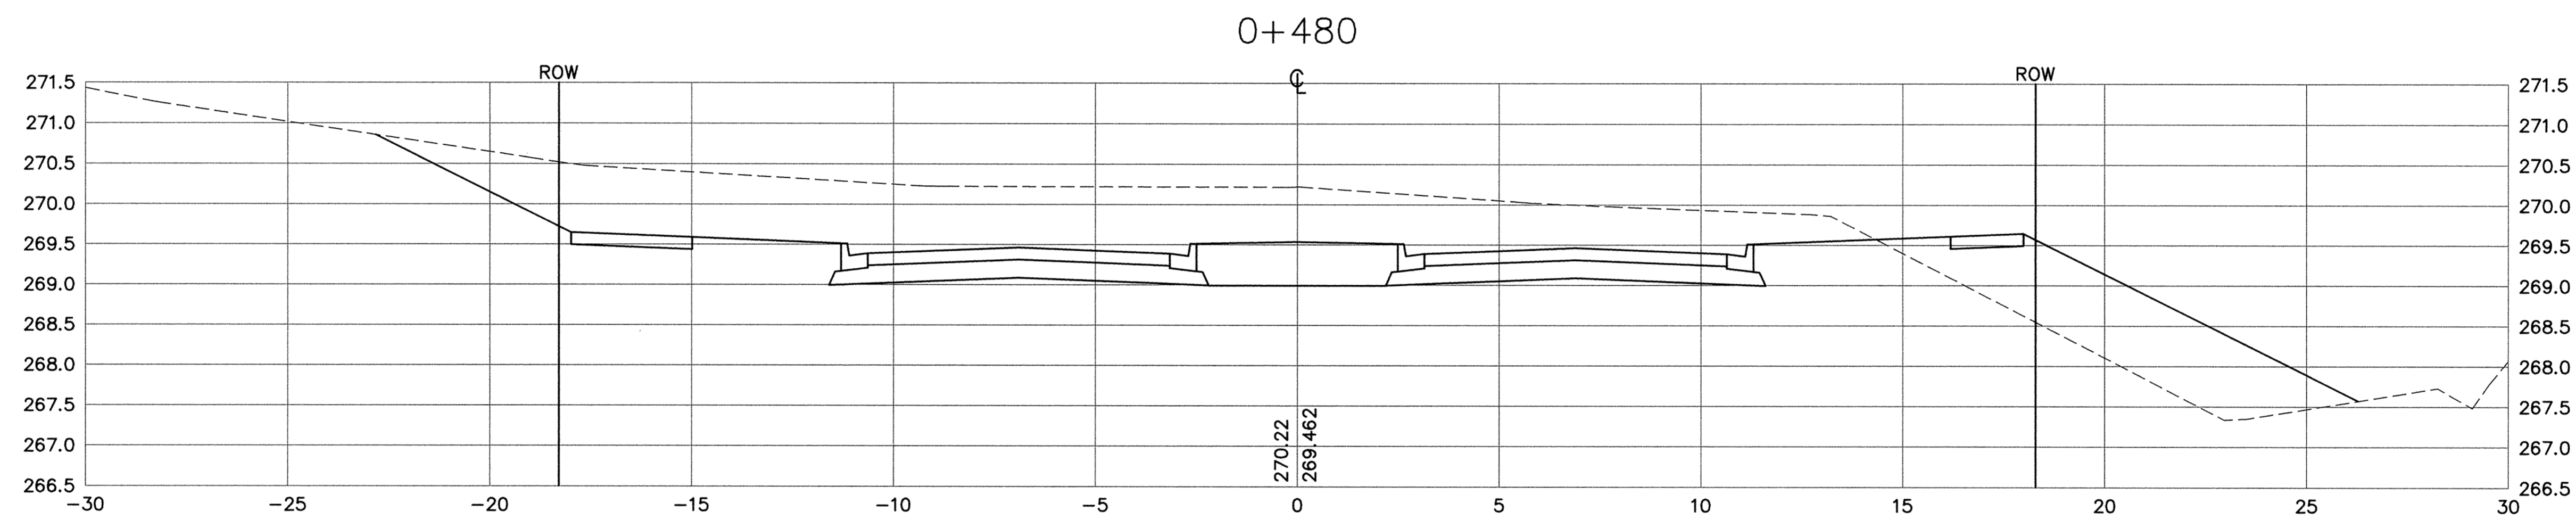



CITY PRODUCTS - NEW HOPKINS, MINNESOTA
 PREPARED BY PART NUMBER 8322
 CITY PRODUCTS - NEW HOPKINS, MINNESOTA
 PREPARED BY PART NUMBER 8322
 CITY PRODUCTS - NEW HOPKINS, MINNESOTA
 PREPARED BY PART NUMBER 8322
 CITY PRODUCTS - NEW HOPKINS, MINNESOTA
 PREPARED BY PART NUMBER 8322

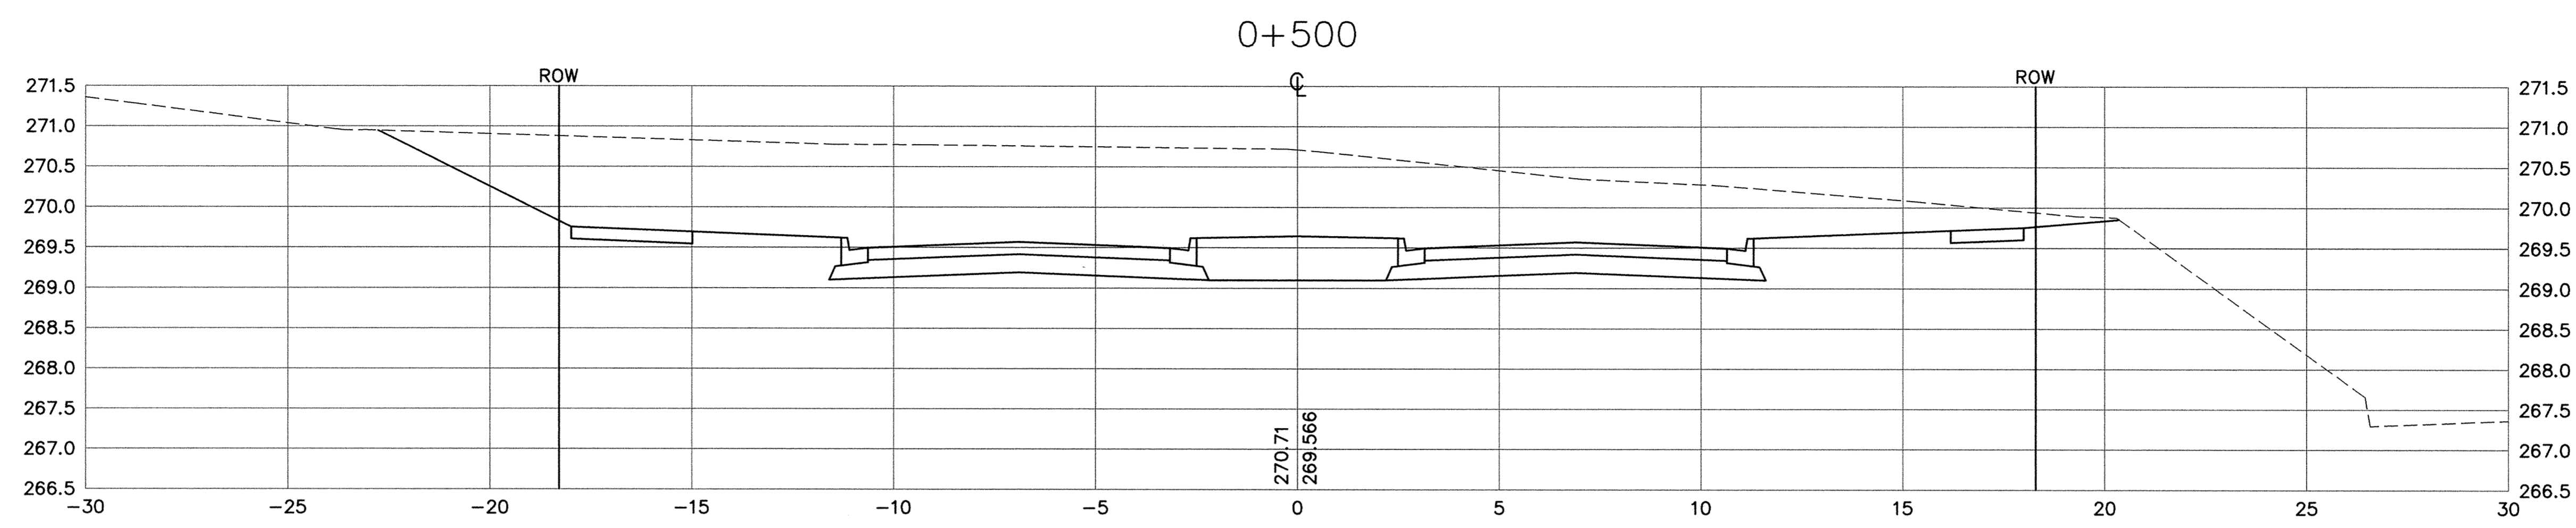

Xrefs: XSEC_BASE.DWG
 DESIGNED BY: AB DRAWN BY: *gry*
 APPROVED: --- JOB NUMBER 800110J
 CAD DATE: October 09, 1998 8:14:58 a.m.
 CAD FILE: 800110J\Draws\Tyler_BASE\X08.DWG

I HEREBY CERTIFY THAT THIS PLAN, SPECIFICATION,
 OR REPORT WAS PREPARED BY ME OR UNDER MY DIRECT
 SUPERVISION AND THAT I AM A DULY REGISTERED
 PROFESSIONAL ENGINEER UNDER THE LAWS OF THE
 STATE OF MINNESOTA.
 DATE 10/15/98 REG. NO. 15316

NO.	DATE	BY	REVISION DESCRIPTION

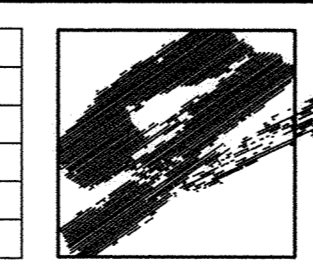

1326 ENERGY PARK DRIVE
 ST. PAUL, MINNESOTA 55108
 (612) 644-4389
Howard R. Green Company
 CONSULTING ENGINEERS

CITY OF ELK RIVER
EASTERN AREA
PHASE I IMPROVEMENTS

STREET AND UTILITY IMPROVEMENTS
CROSS SECTIONS
TYLER STREET 0+460 TO 0+500

SHEET NO.
C1-8X