



TYPICAL CONCRETE MEDIAN

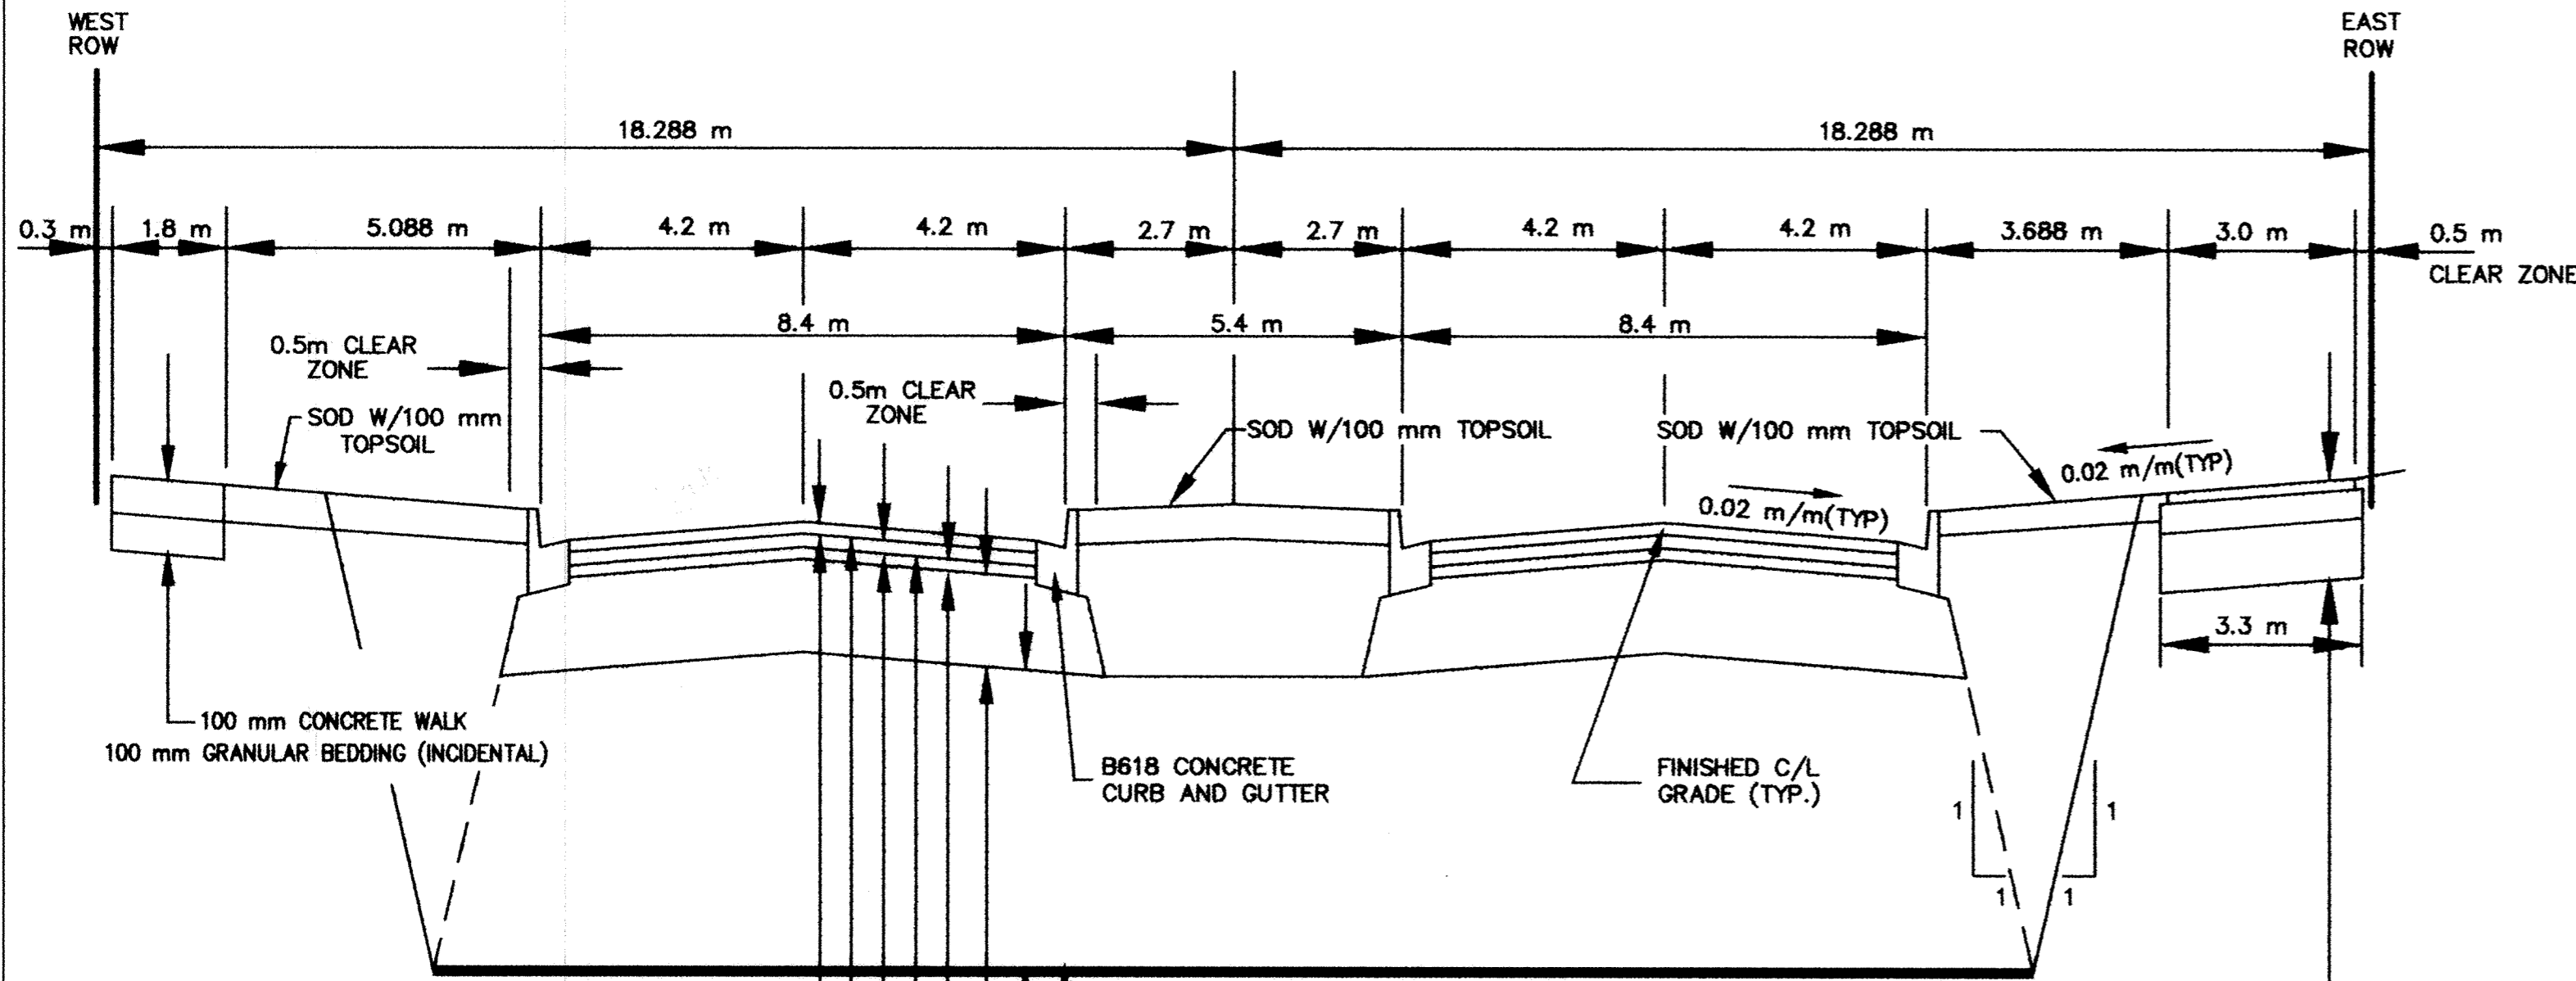

- 40 mm 2340 TYPE 41 WEAR COURSE MIXTURE (41WEA50055)(PG 58-28)
- BITUMINOUS TACK COAT
- 40 mm 2340 TYPE 31 BINDER COURSE MIXTURE (31BIB50000)(PG 58-28)
- BITUMINOUS TACK COAT
- 75 mm 2340 TYPE 31 BASE COURSE MIXTURE (31BBB50000)(PG 58-28)
- 225 mm CLASS 5 AGGREGATE BASE
- 1000 mm SELECT GRANULAR BORROW
- GEOTEXTILE FABRIC


S.P. 204-020-03  
TYPICAL STREET SECTION  
TYLER STREET NORTH OF C.S.A.H. NO. 12  
STA. 0+140 TO 0+340

SEE SHEET C1-26 FOR TYPICAL OVERLAY SECTION

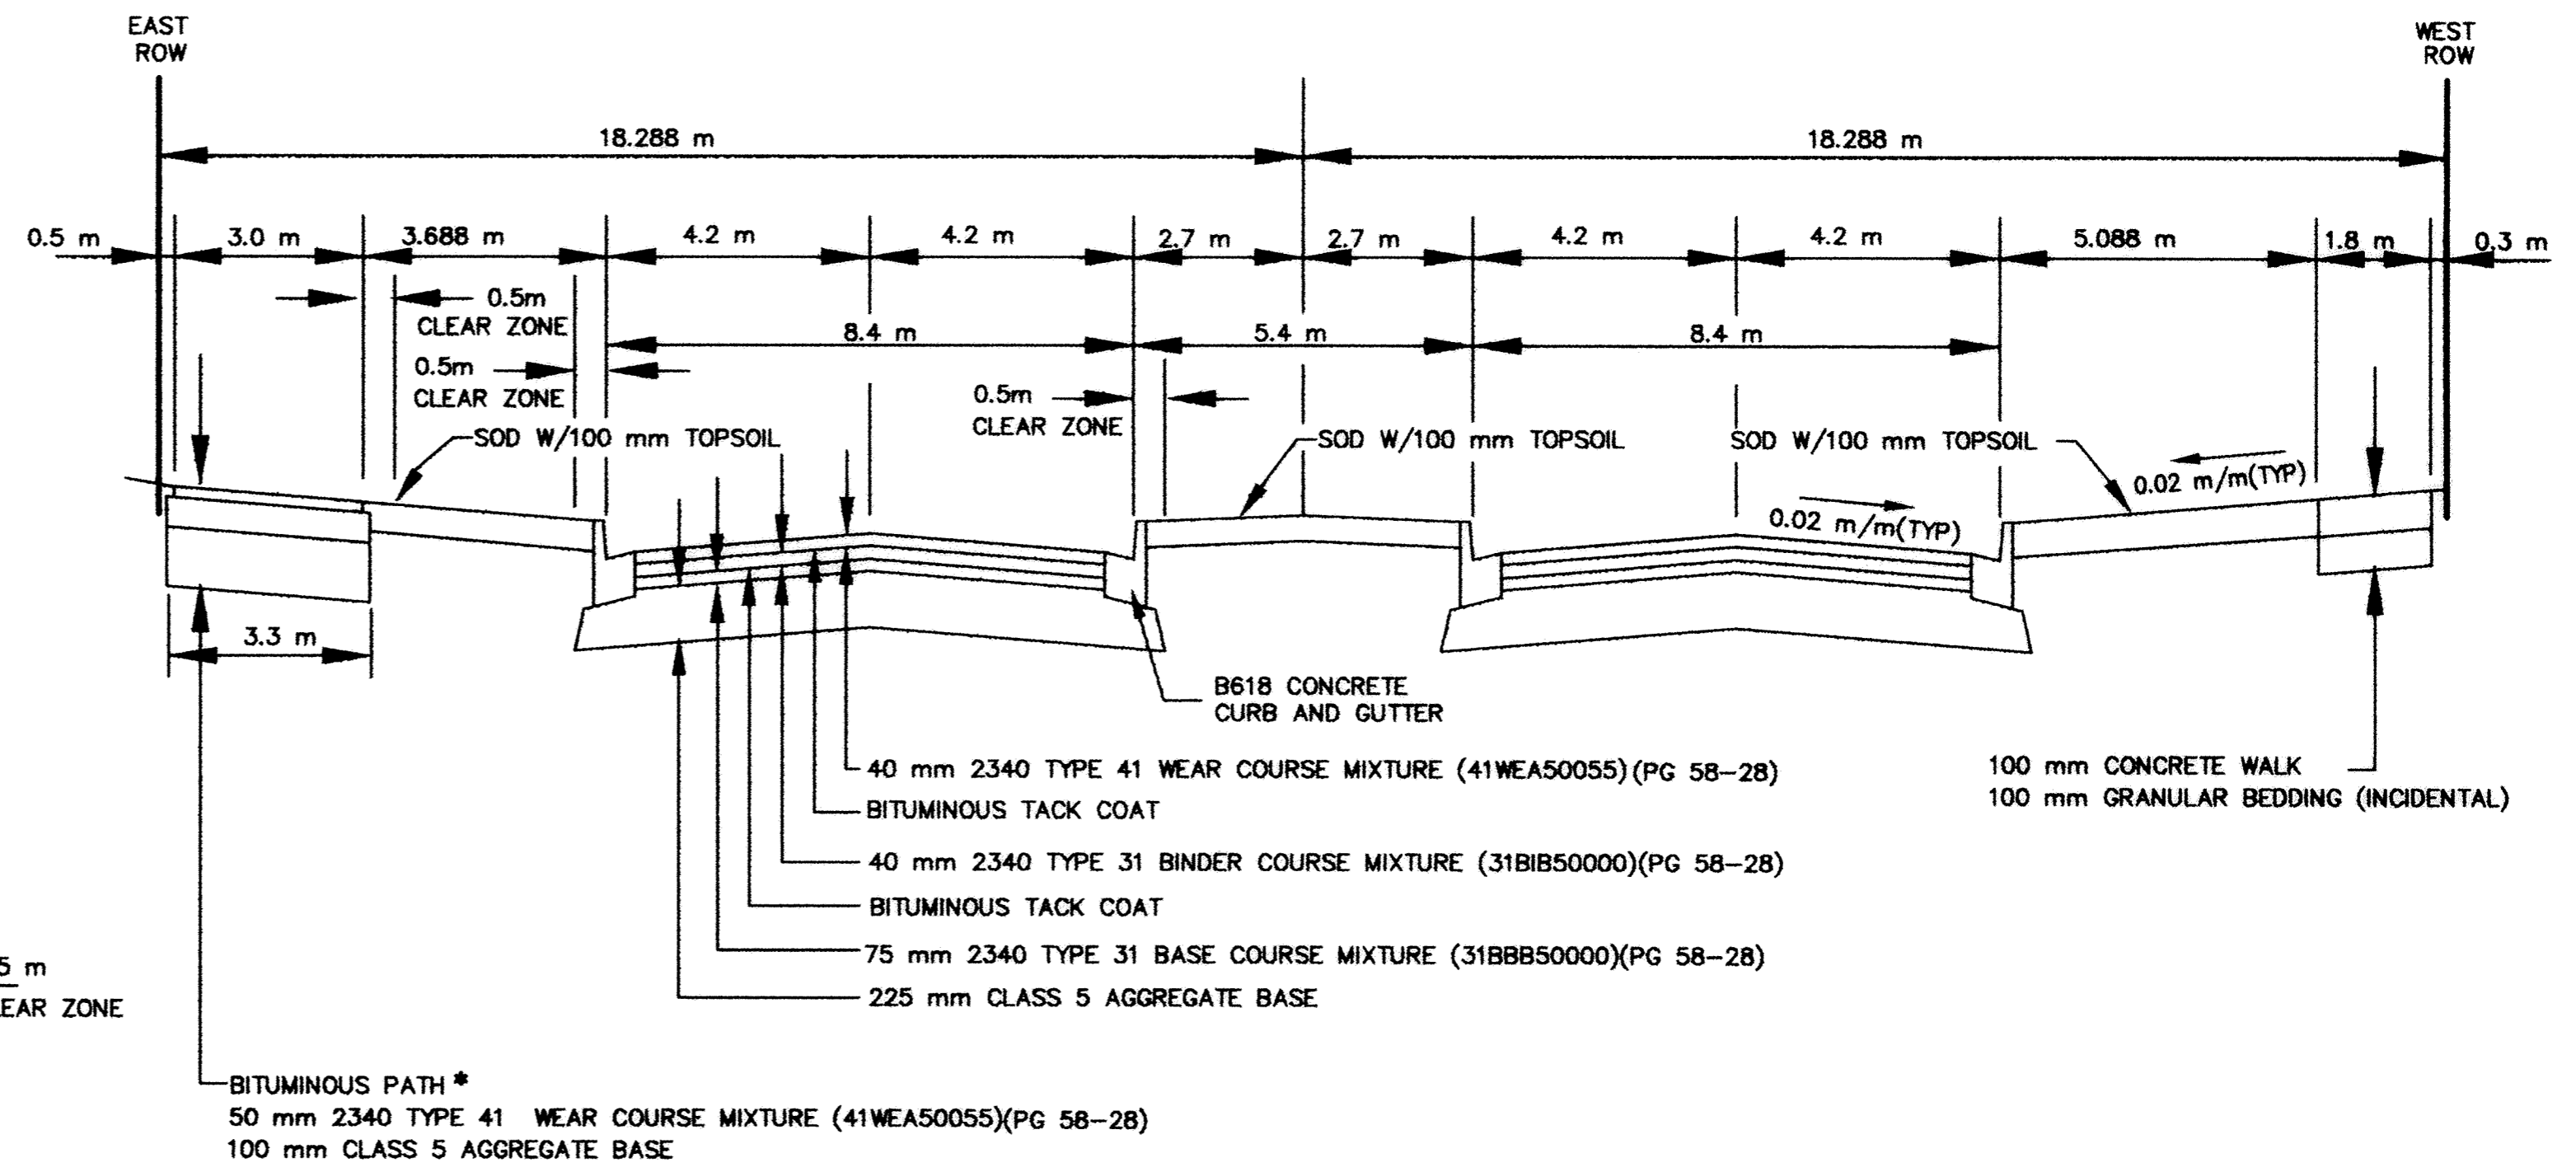

\*STA 0+000 TO STA.1+513  
SEE PLANS

S.P. 204-133-01  
TYPICAL STREET SECTION  
TYLER STREET SOUTH OF C.S.A.H. NO. 12  
STA. 0+000 TO 2+500

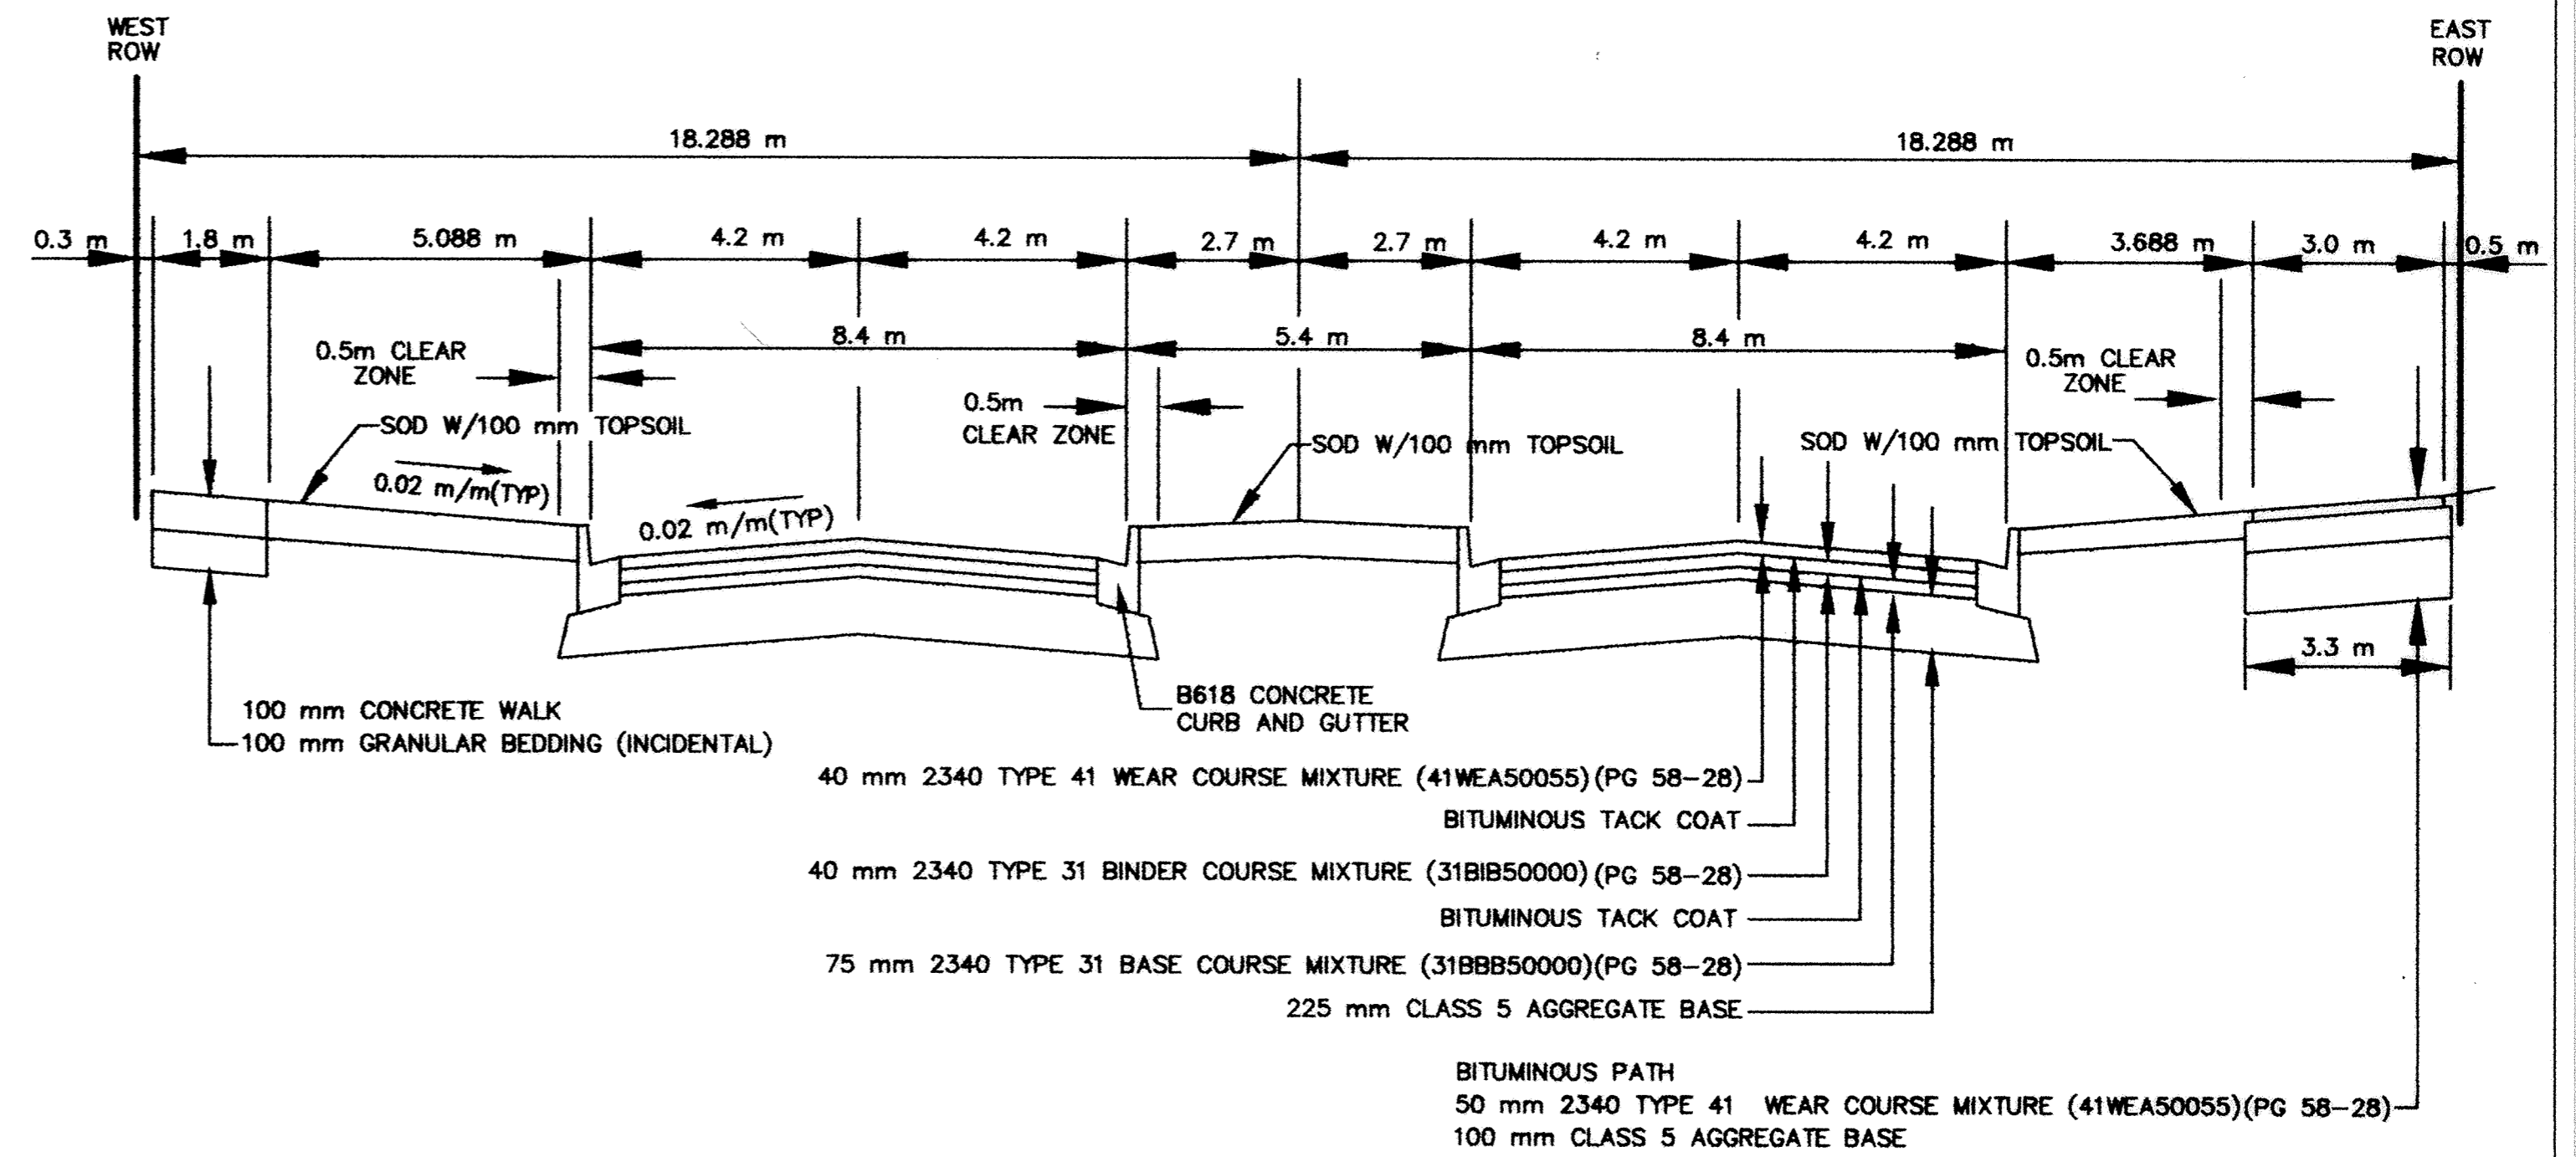

S.P. 204-020-03  
TYPICAL STREET SECTION  
TYLER STREET NORTH OF C.S.A.H. NO. 12  
STA. 0+000 TO 0+140  
STA. 0+340 TO 0+900

DESIGNED BY: --- DRAWN BY: *ajf*  
APPROVED: --- JOB NUMBER 800110J  
CAD DATE: November 09, 1999 12:58:42 p.m.  
CAD FILE: 800110T\MISC\TYPICAL SECTIONS.DWG

I HEREBY CERTIFY THAT THIS PLAN, SPECIFICATION, OR REPORT WAS PREPARED BY ME OR UNDER MY DIRECT SUPERVISION AND THAT I AM A DULY REGISTERED PROFESSIONAL ENGINEER UNDER THE LAWS OF THE STATE OF MINNESOTA.

NO.	DATE	BY	REVISION DESCRIPTION
1.	11-8-99	RM	ADD TYPICAL MEDIAN



Howard R. Green Company  
CONSULTING ENGINEERS

1326 ENERGY PARK DRIVE  
ST. PAUL, MINNESOTA 55106  
(612) 644-4389

CITY OF ELK RIVER  
EASTERN AREA  
TYLER STREET IMPROVEMENTS

TYPICAL SECTIONS  
SP 71-613-08, SP 204-020-03, SP 204-133-01, SP 204-132-03

SHEET NO.  
G-4

DRAWING NUMBER

DRAWING NUMBER

DRAWING NUMBER

DRAWING NUMBER  
EASTE.01