
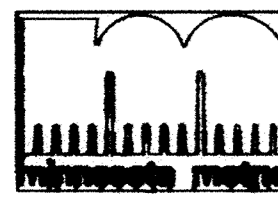
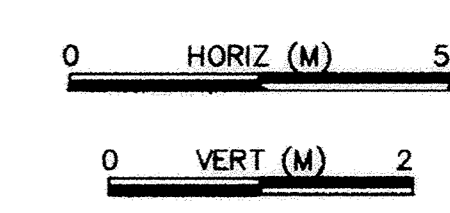
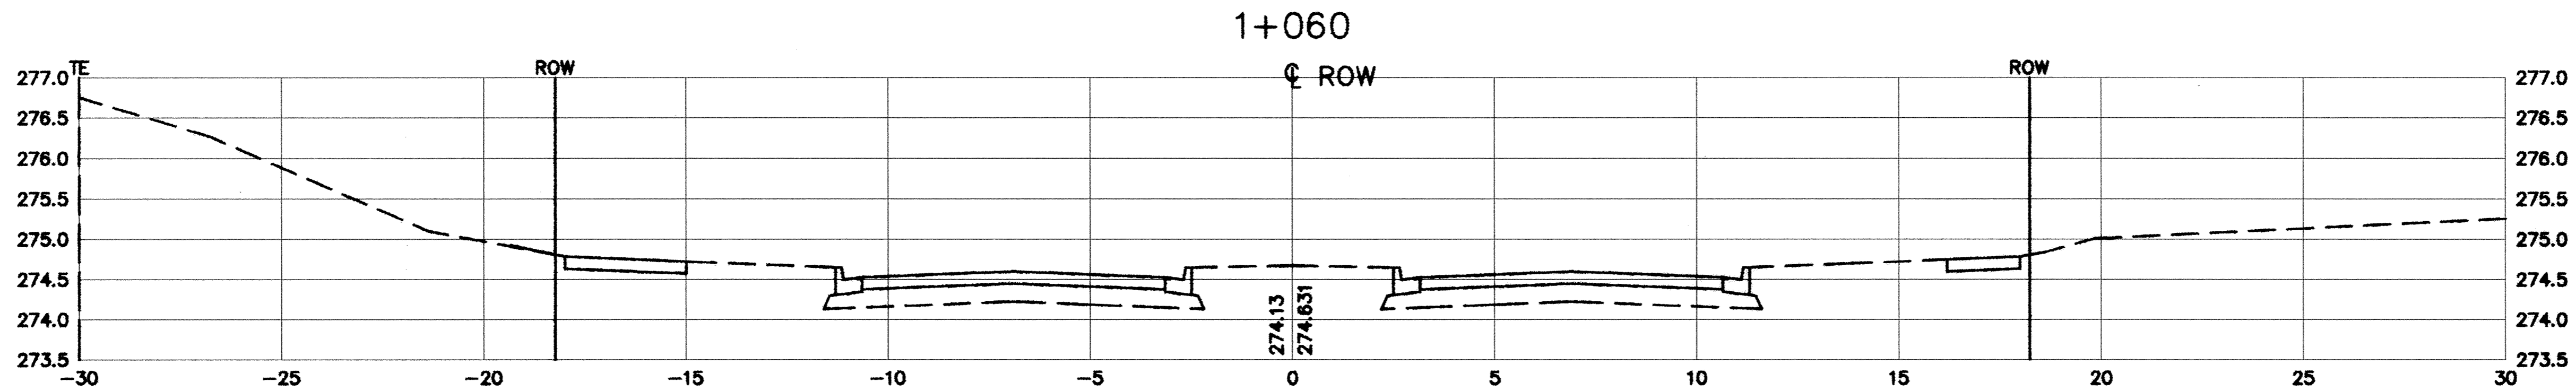
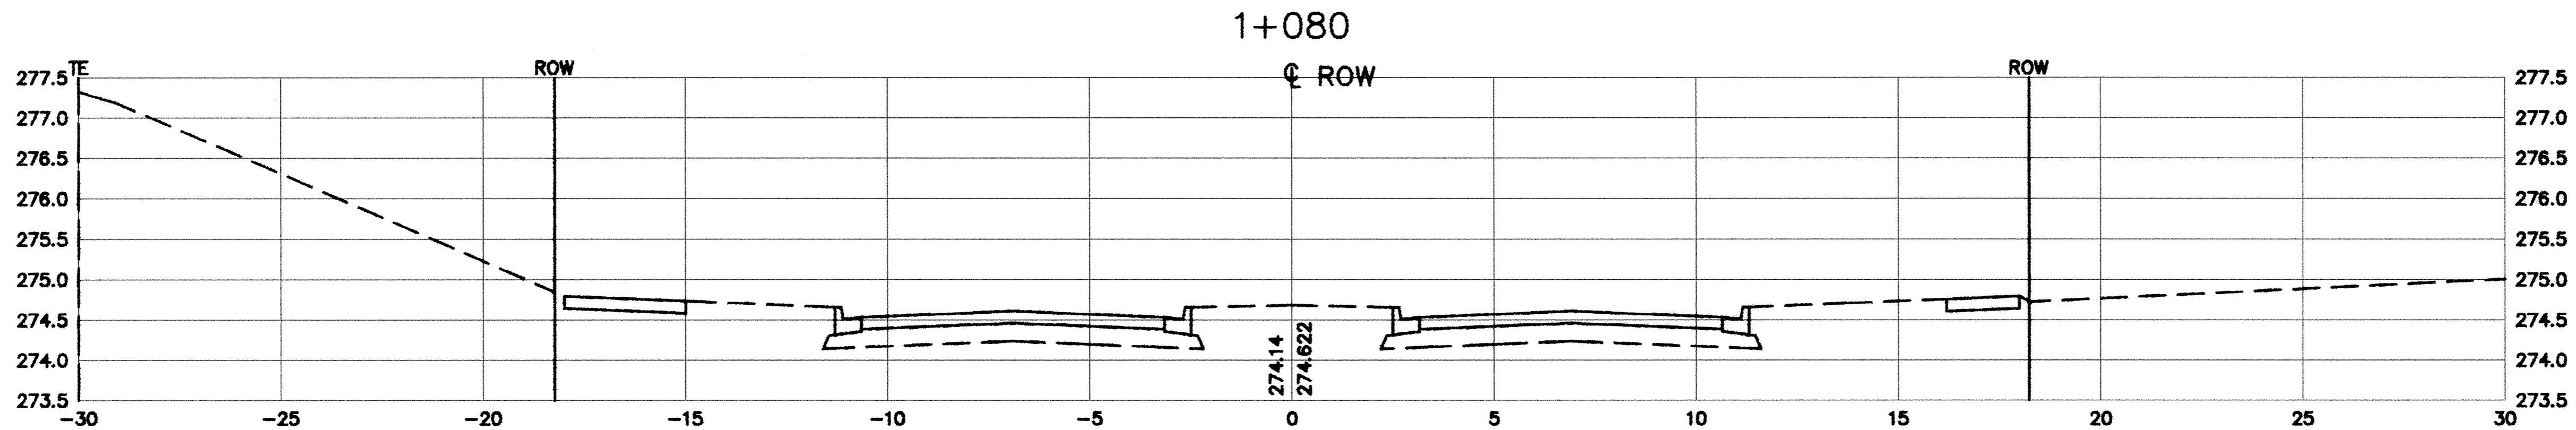
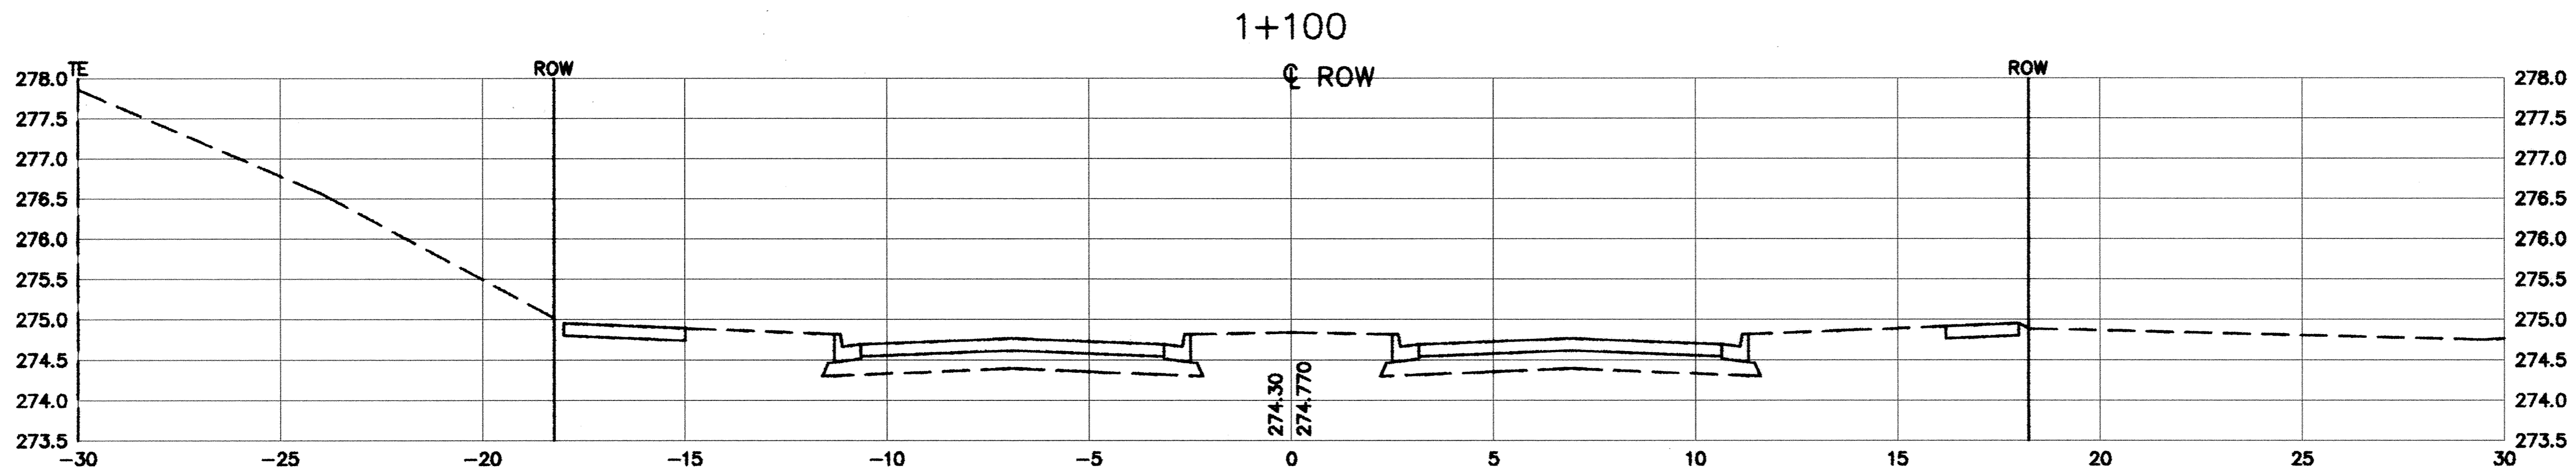


SAECO PRODUCTS • NEW HOPE, MINNESOTA
REORDER BY PART NUMBER 8552
SAECO PRODUCTS • NEW HOPE, MINNESOTA
REORDER BY PART NUMBER 8552
SAECO PRODUCTS • NEW HOPE, MINNESOTA
REORDER BY PART NUMBER 8552
SAECO PRODUCTS • NEW HOPE, MINNESOTA
REORDER BY PART NUMBER 8552

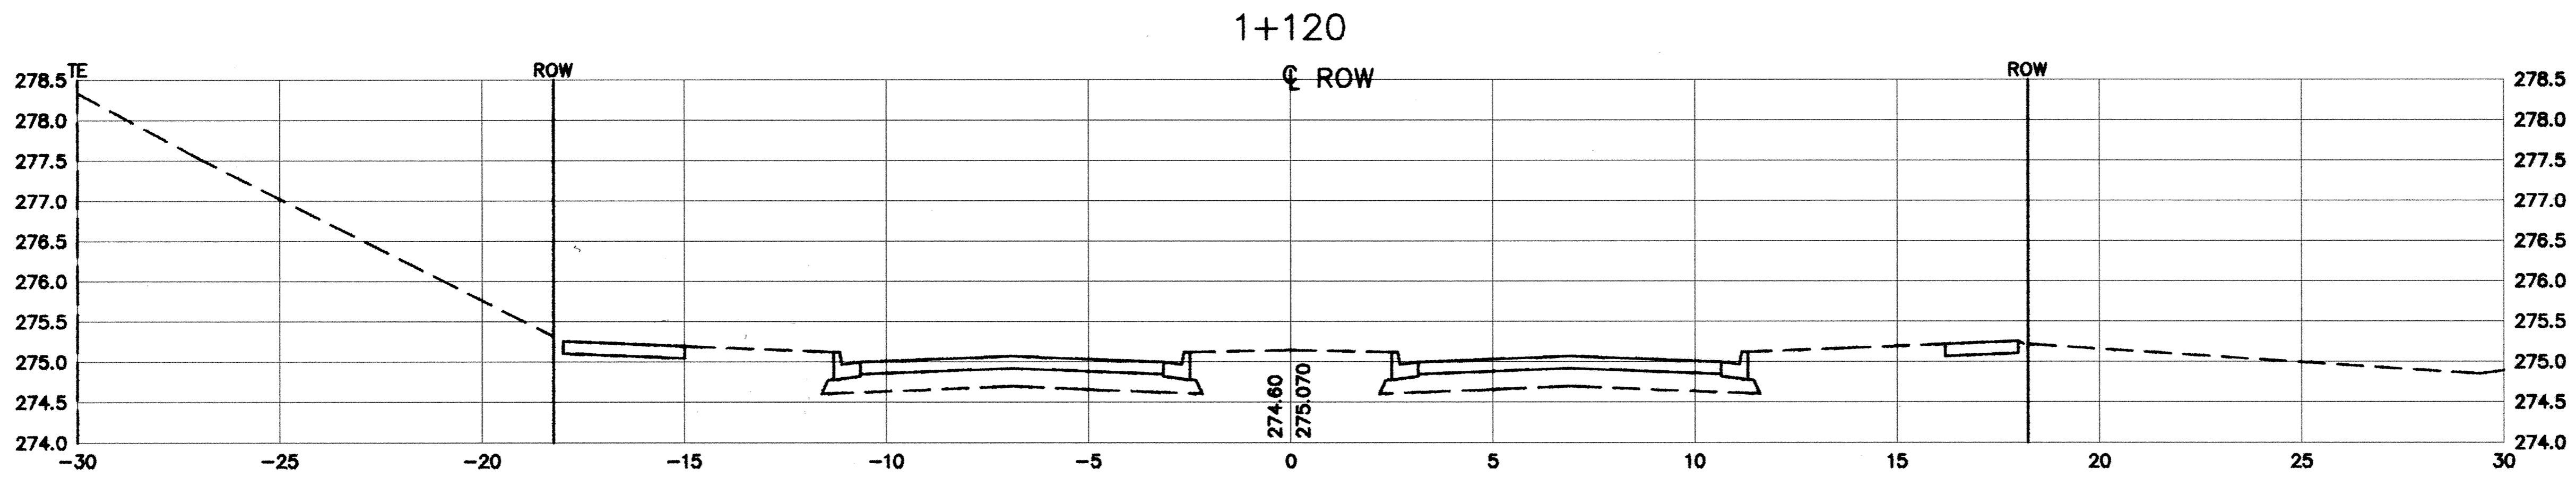

DESIGNED BY: AB DRAWN BY: *agj*
 APPROVED: --- JOB NUMBER 800110J
 CAD DATE: November 08, 1999 1:17:06 p.m.
 CAD FILE: 800110T\S_SEGMENT\X13.DWG

I HEREBY CERTIFY THAT THIS PLAN, SPECIFICATION, OR REPORT WAS PREPARED BY ME OR UNDER MY DIRECT SUPERVISION AND THAT I AM A DULY REGISTERED PROFESSIONAL ENGINEER UNDER THE LAWS OF THE STATE OF MINNESOTA.
 DATE _____ REG. NO. 15316

NO.	DATE	BY	REVISION DESCRIPTION
1.	11-8-99	RM	REVISE PROFILE

Howard R. Green Company
CONSULTING ENGINEERS

1326 ENERGY PARK DRIVE
ST. PAUL, MINNESOTA 55108
(612) 644-4388

CITY OF ELK RIVER
EASTERN AREA
TYLER STREET IMPROVEMENTS

STORM SEWER AND STREET IMPROVEMENTS
CROSS SECTIONS - SOUTH TYLER STREET
SAP 71-613-08, SP 204-020-03, SP 204-133-01, SP 204-132-03
1+060 TO 1+120

SHEET NO.
C1-13X