





CONCRETE CURB AND GUTTER B618

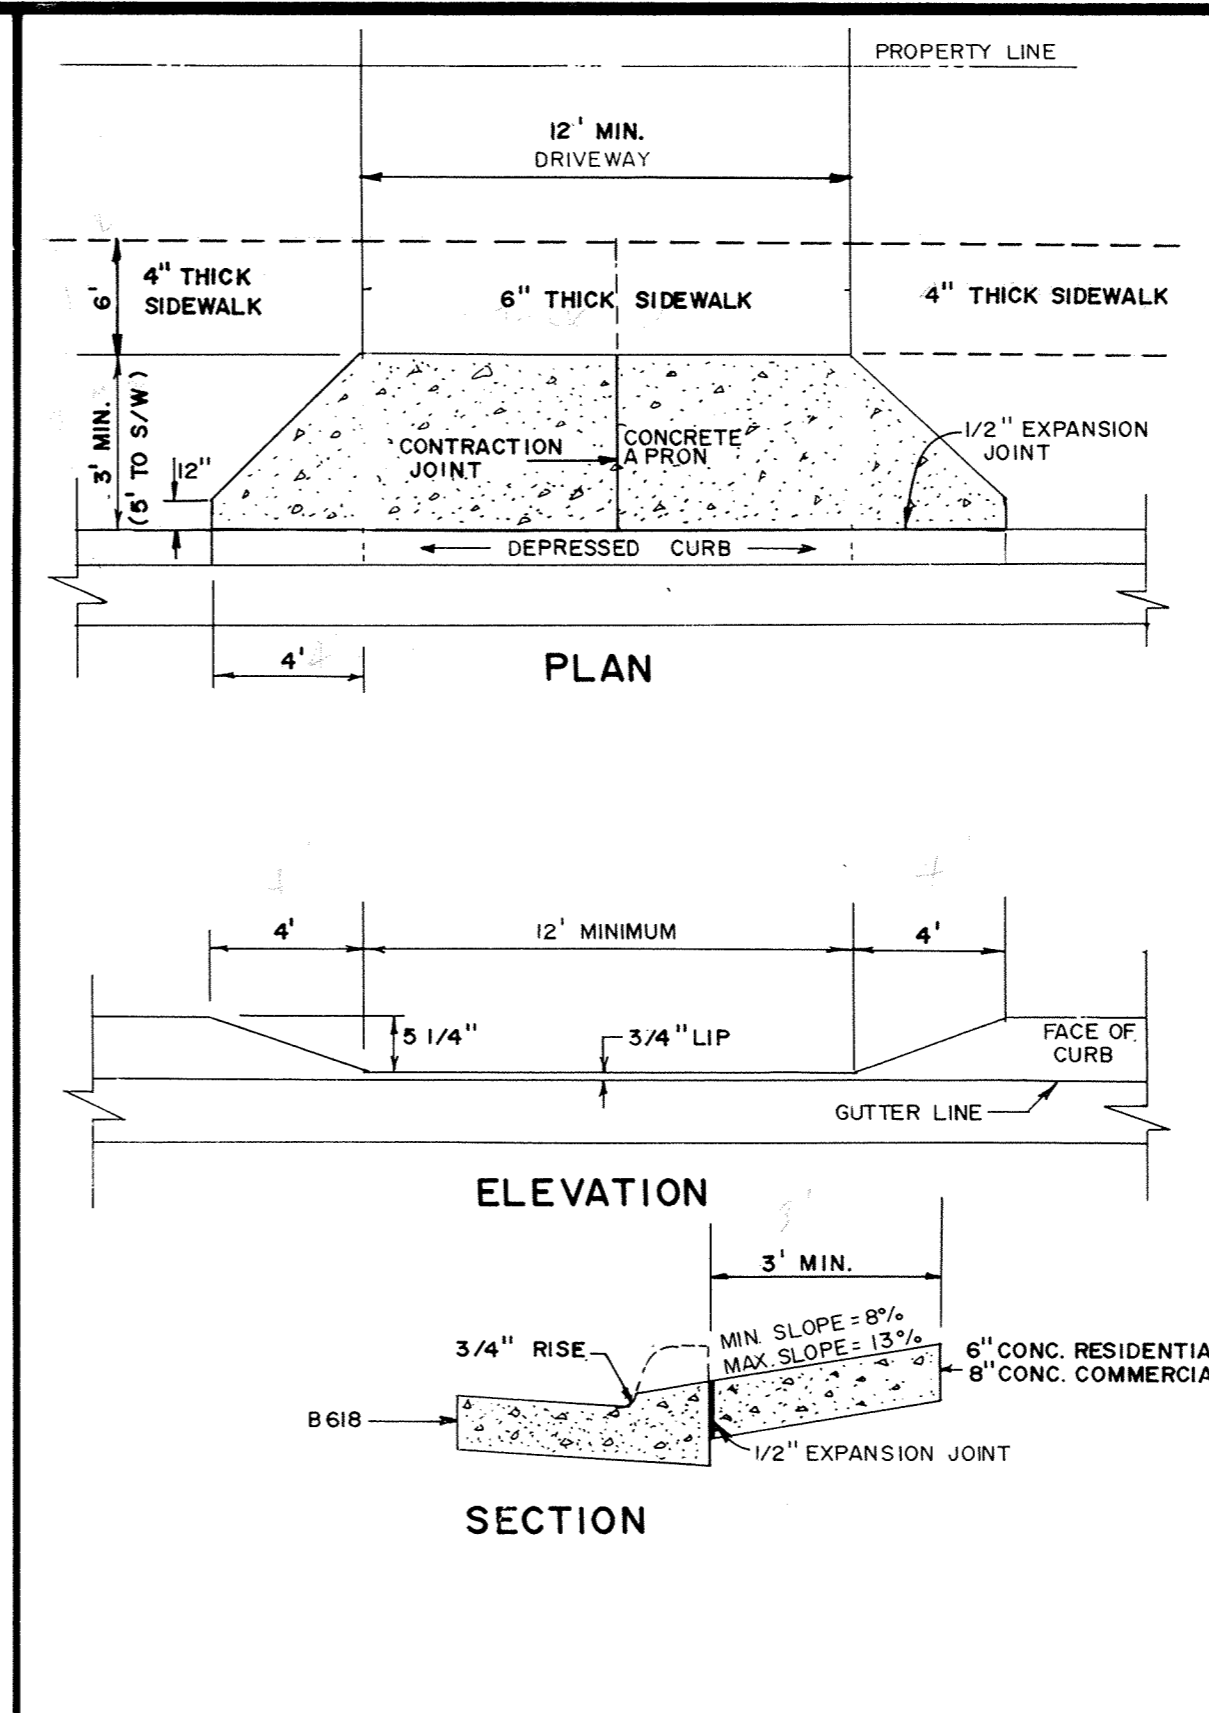


DEPRESSED CURB W/ DRIVEWAY APRON

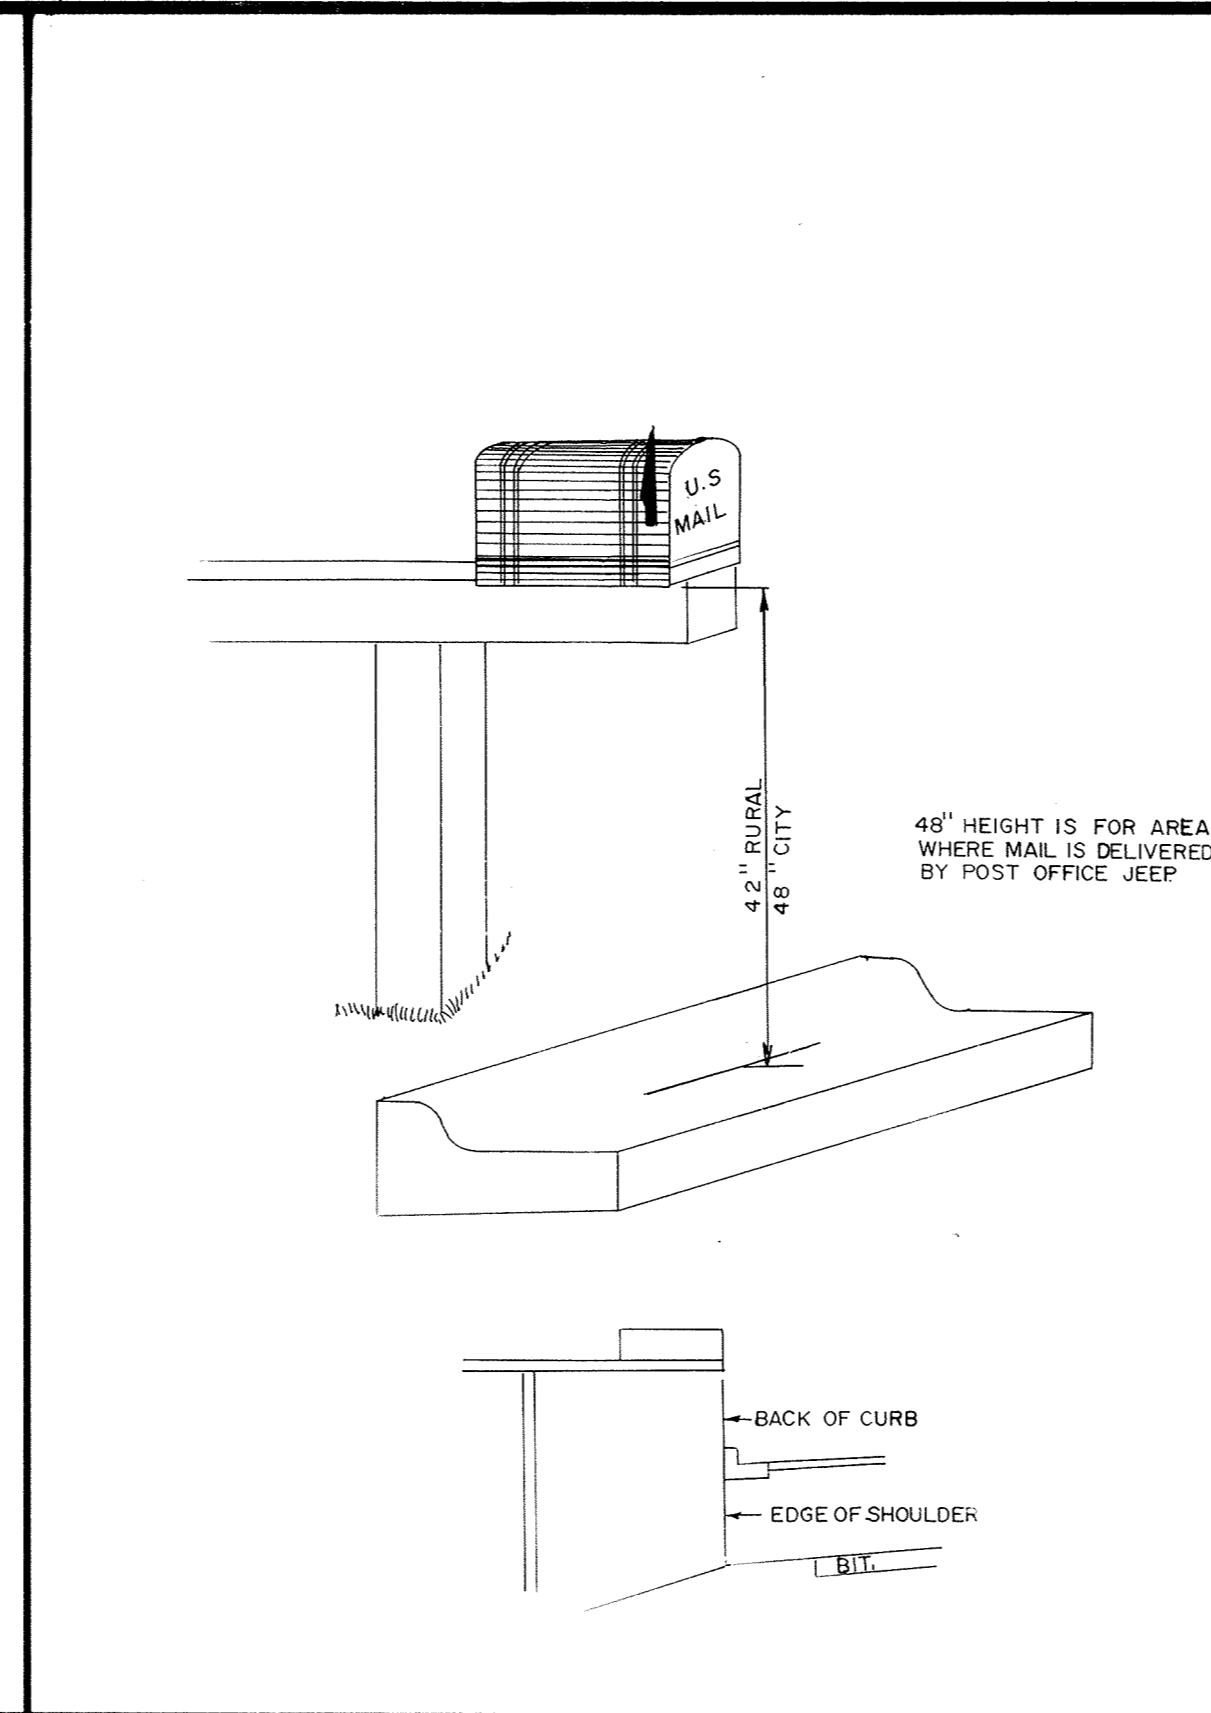


MAIL BOX

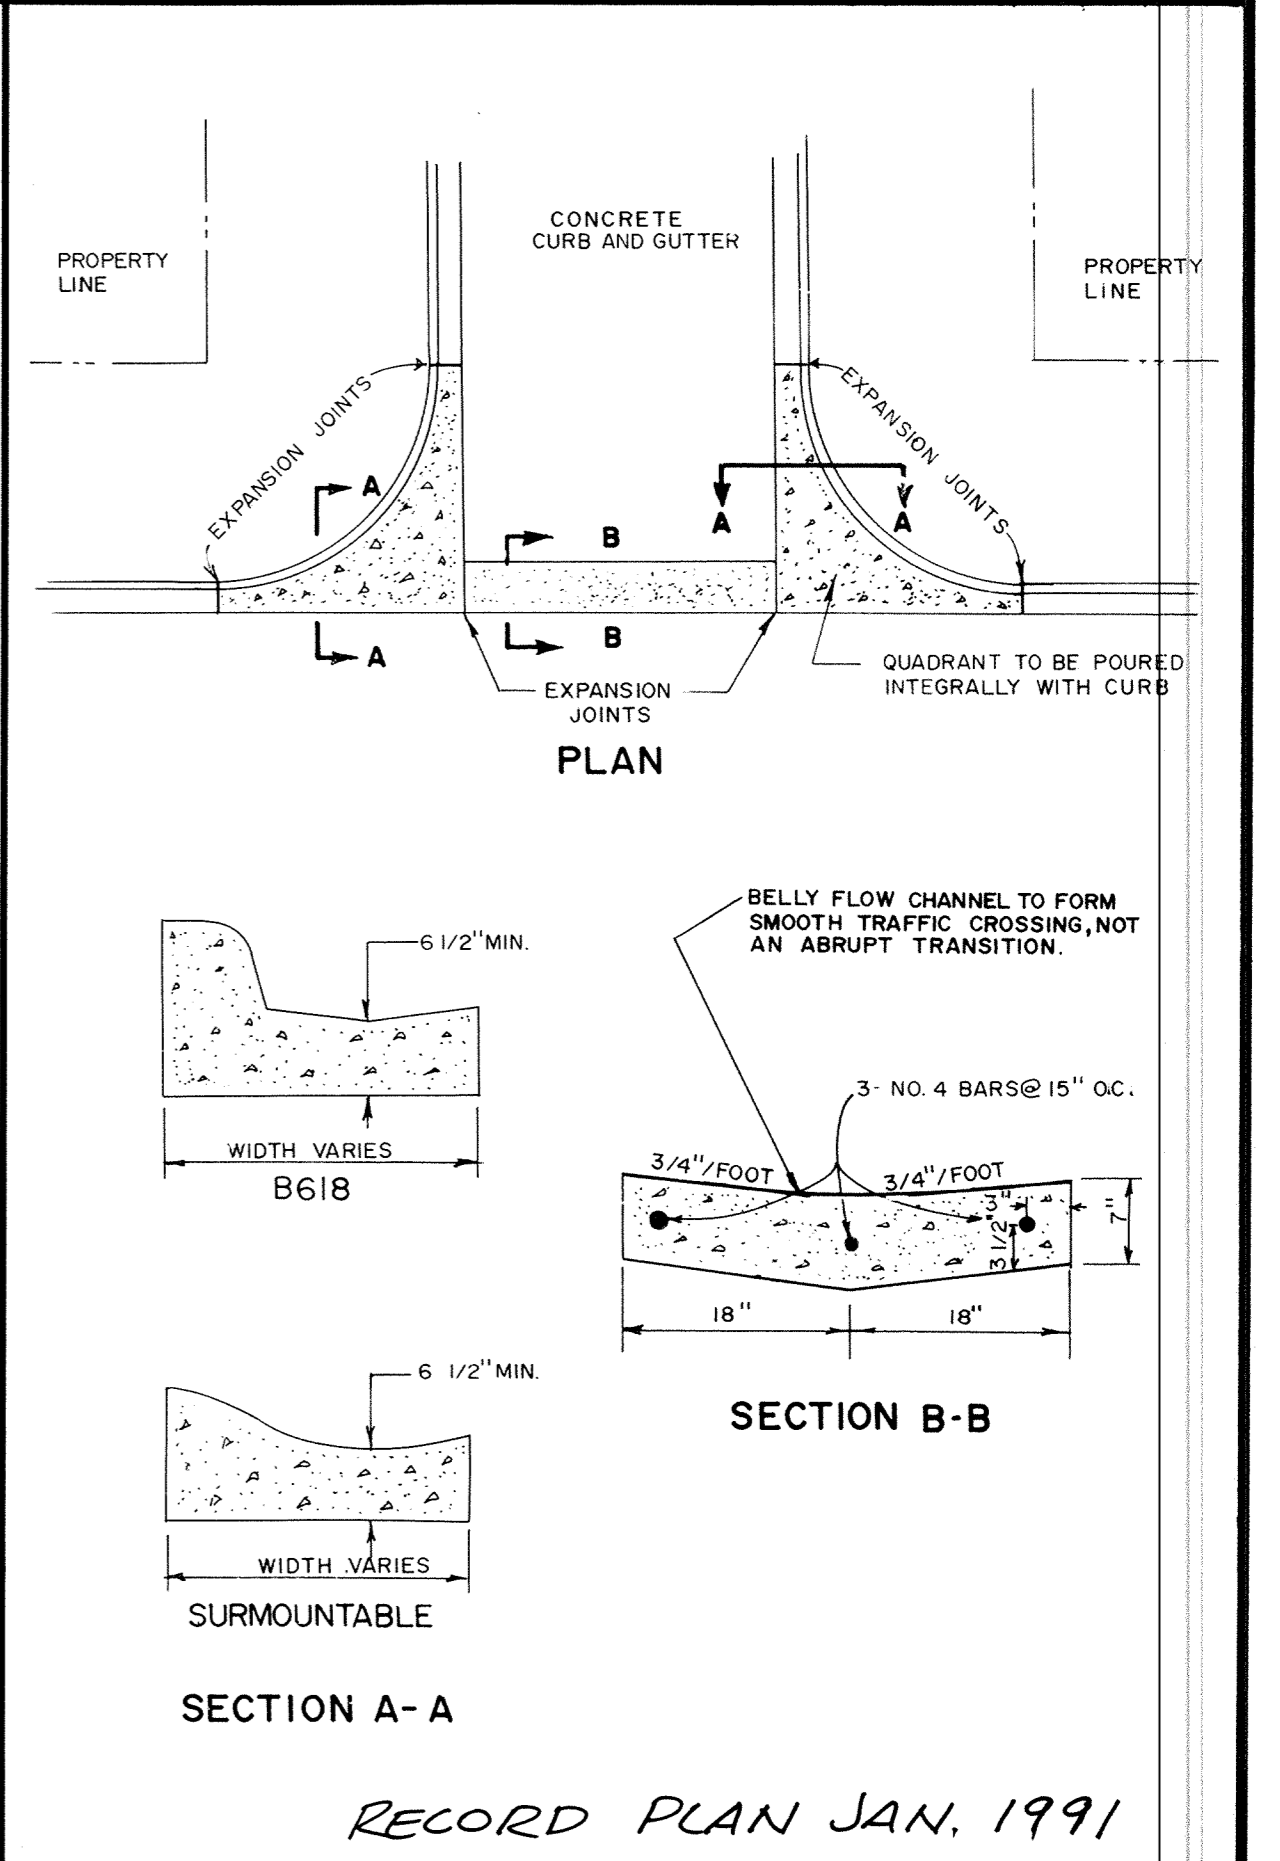 


CONCRETE "V" GUTTER

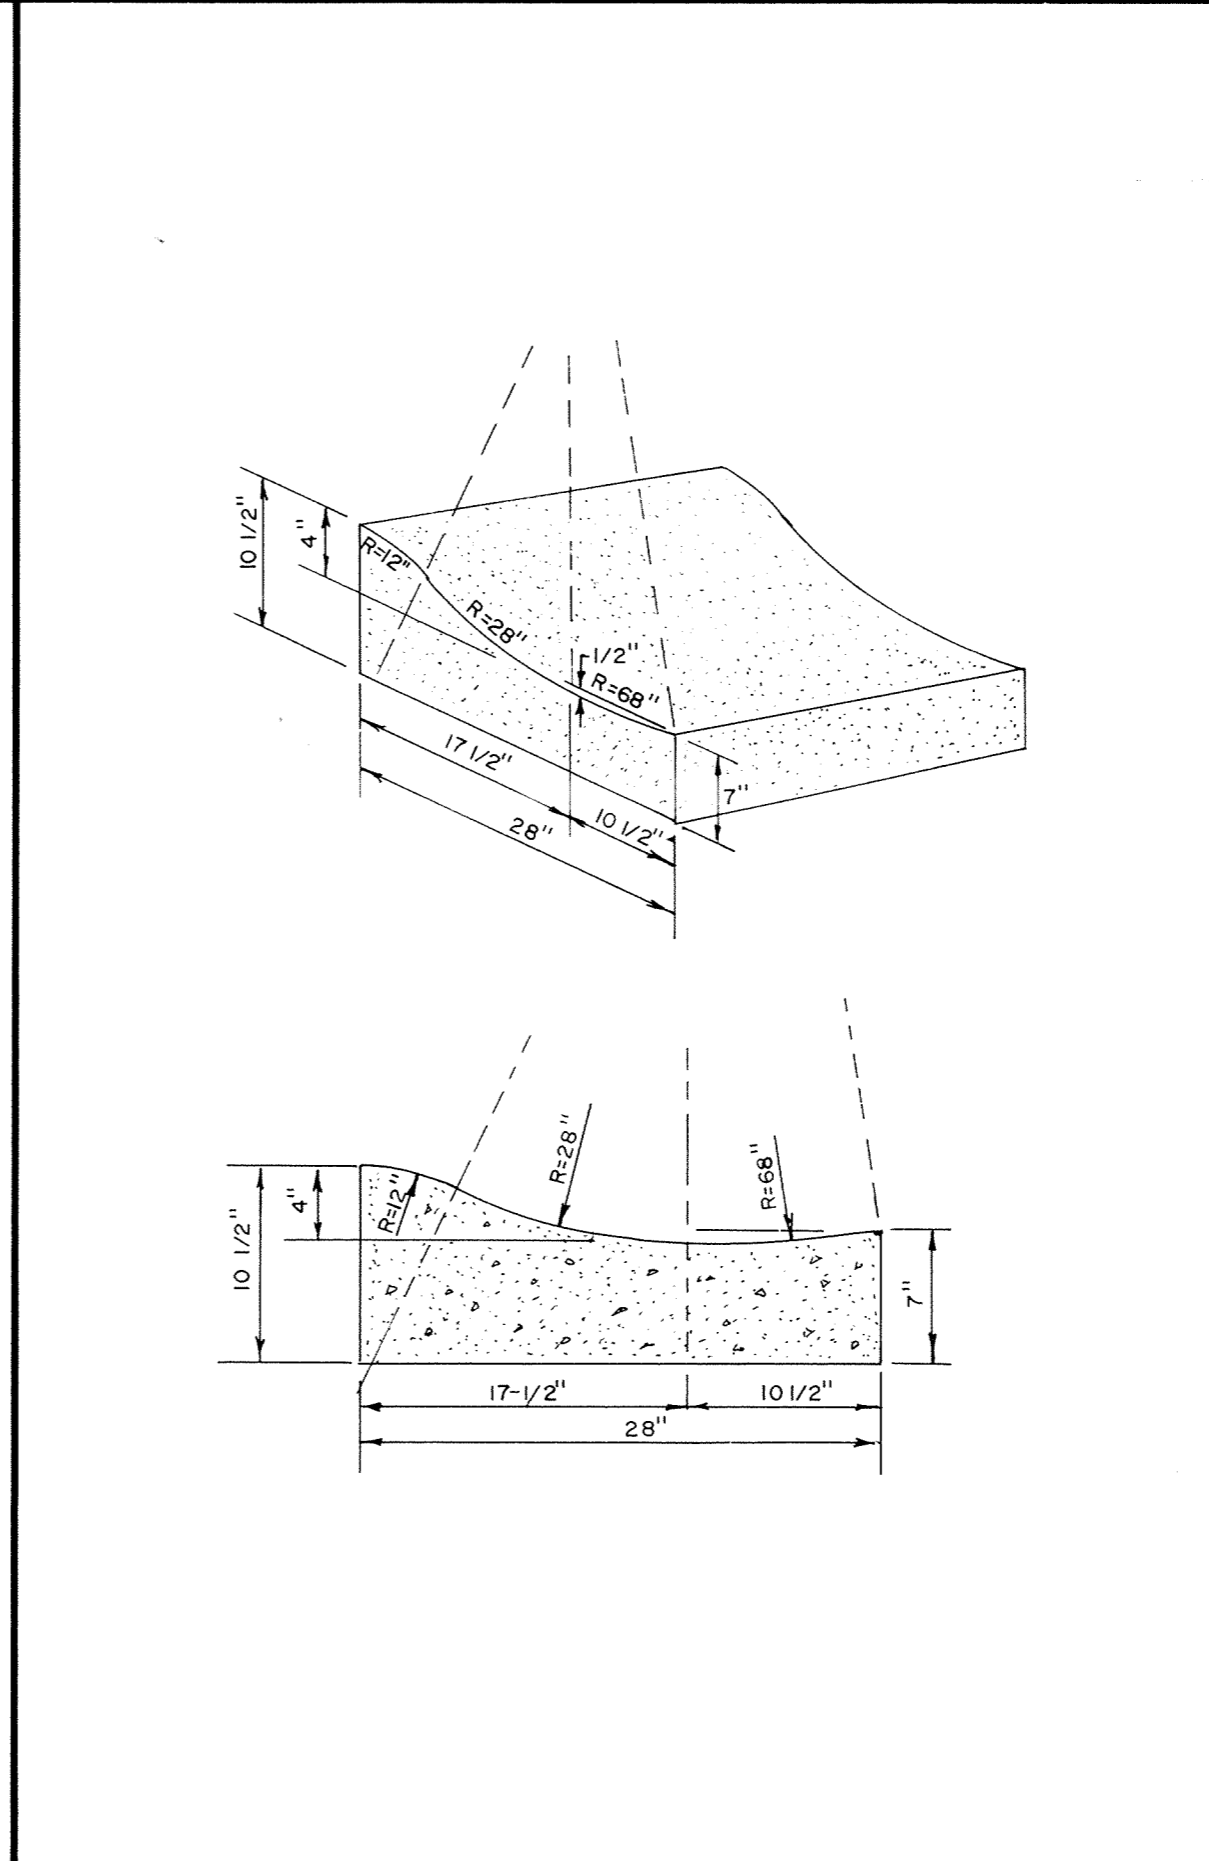

SURMOUNTABLE CONCRETE CURB AND GUTTER

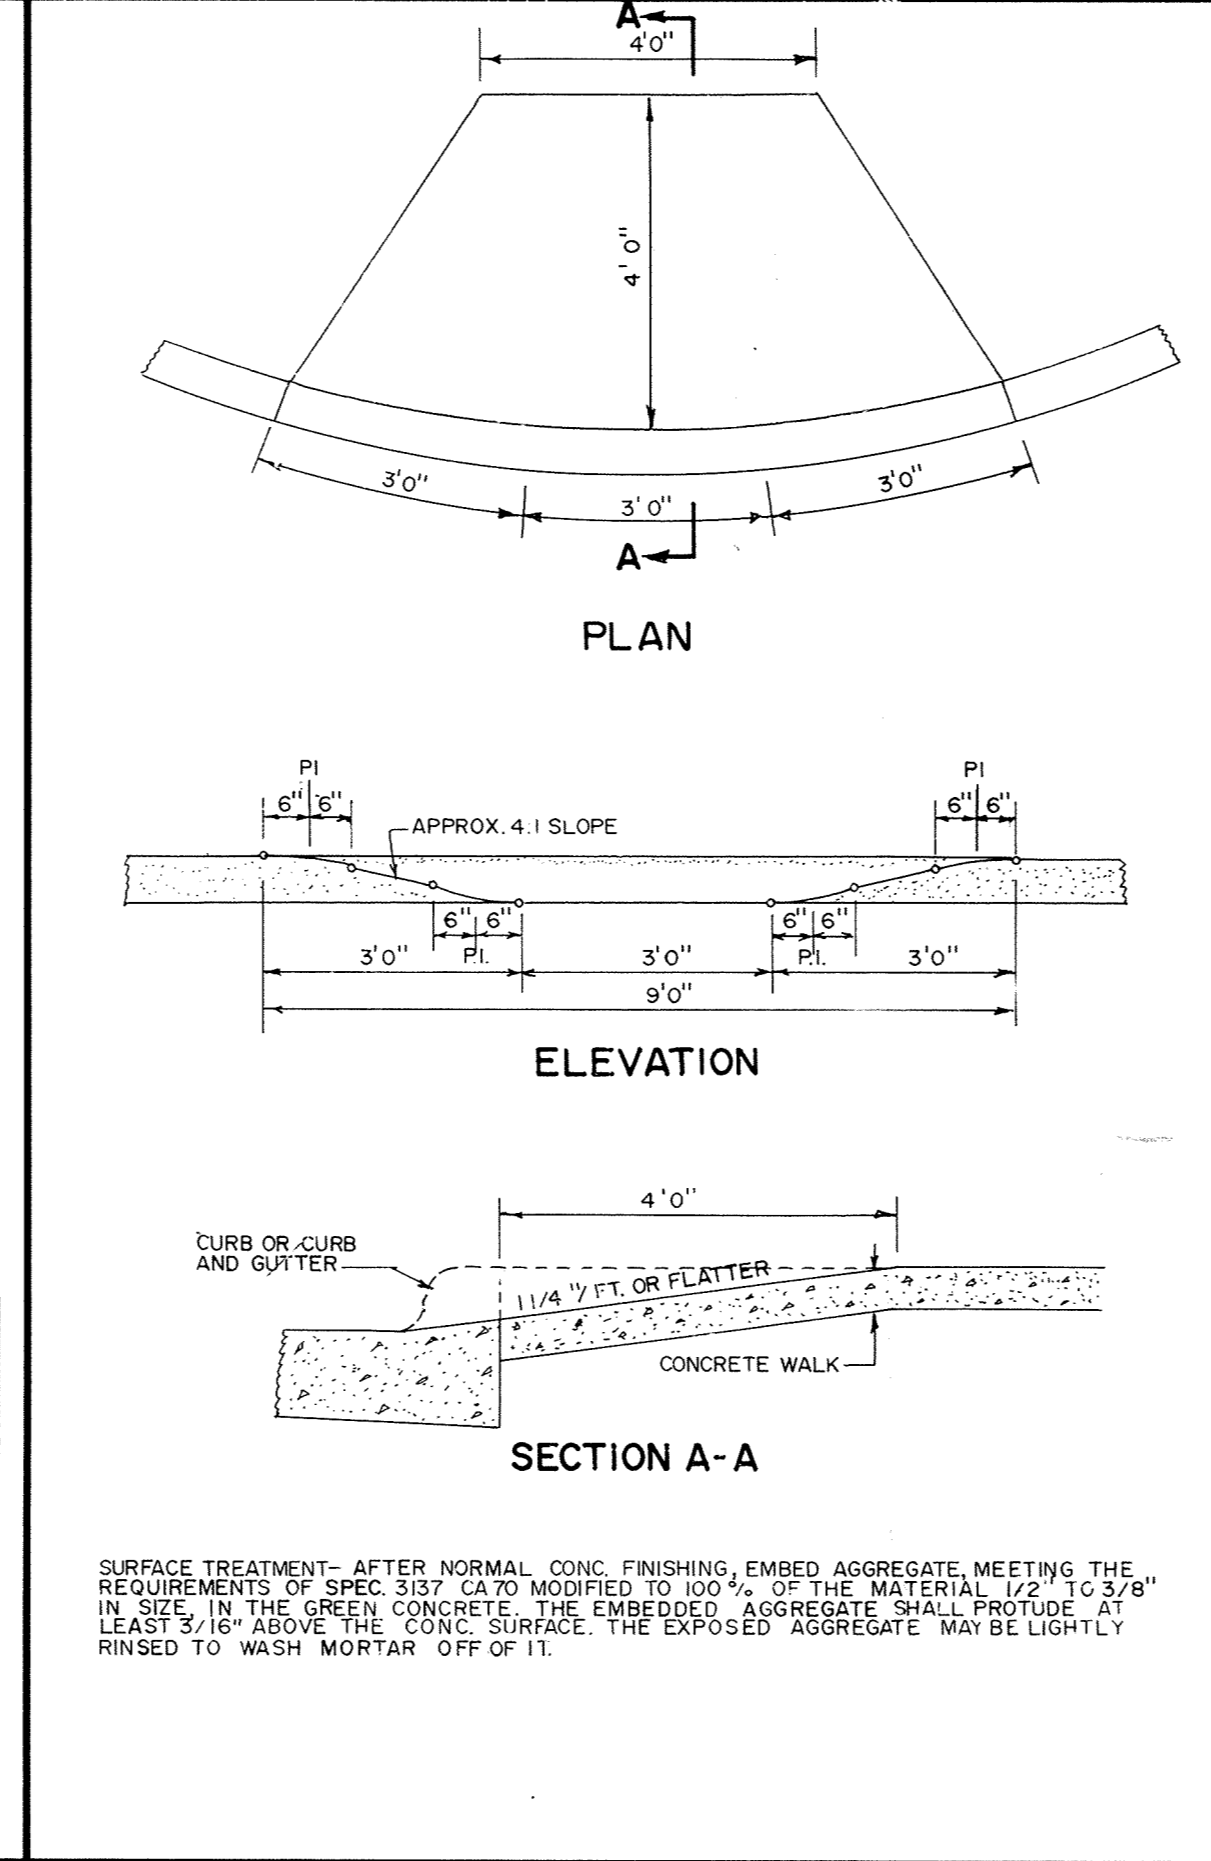

PEDESTRIAN CURB RAMPS

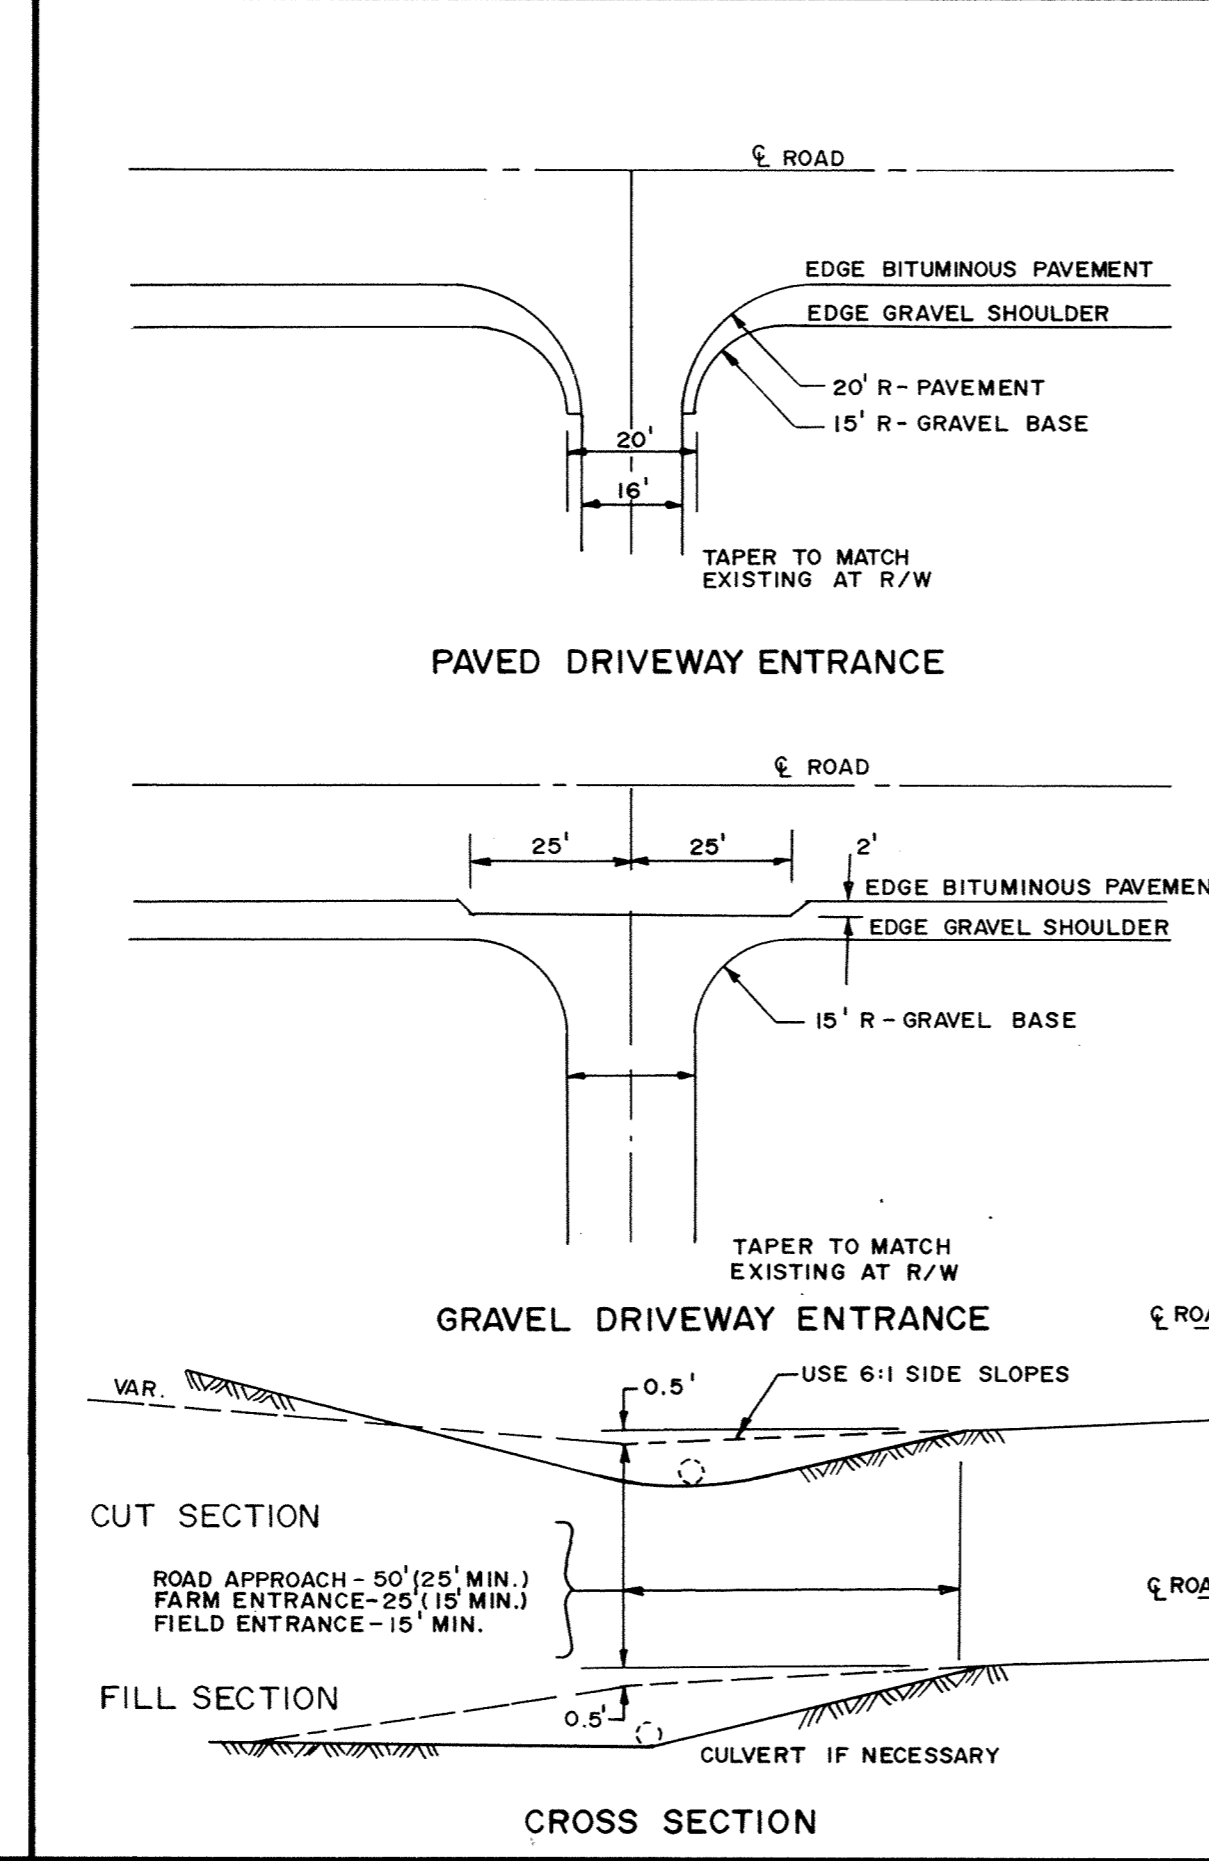

RURAL DRIVEWAY ENTRANCE

MSA CONSULTING ENGINEERS
Maier Stewart & Associates Inc.
1959 SLOAN PLACE (612) 774-6021 ST. PAUL, MINNESOTA 55117

DATE	DESCRIPTION	DESIGNED
		CHECKED
		DRAWN <i>GG</i>
		GRAPHIC SCALE
		0 HORIZ. NONE
		0 VERT.

CITY OF ELK RIVER
EVANS AVENUE
STREET CONSTRUCTION DETAILS

DATE JULY 1990 SHEET 7 OF 7 SHEETS PROJECT NO. 230-092