
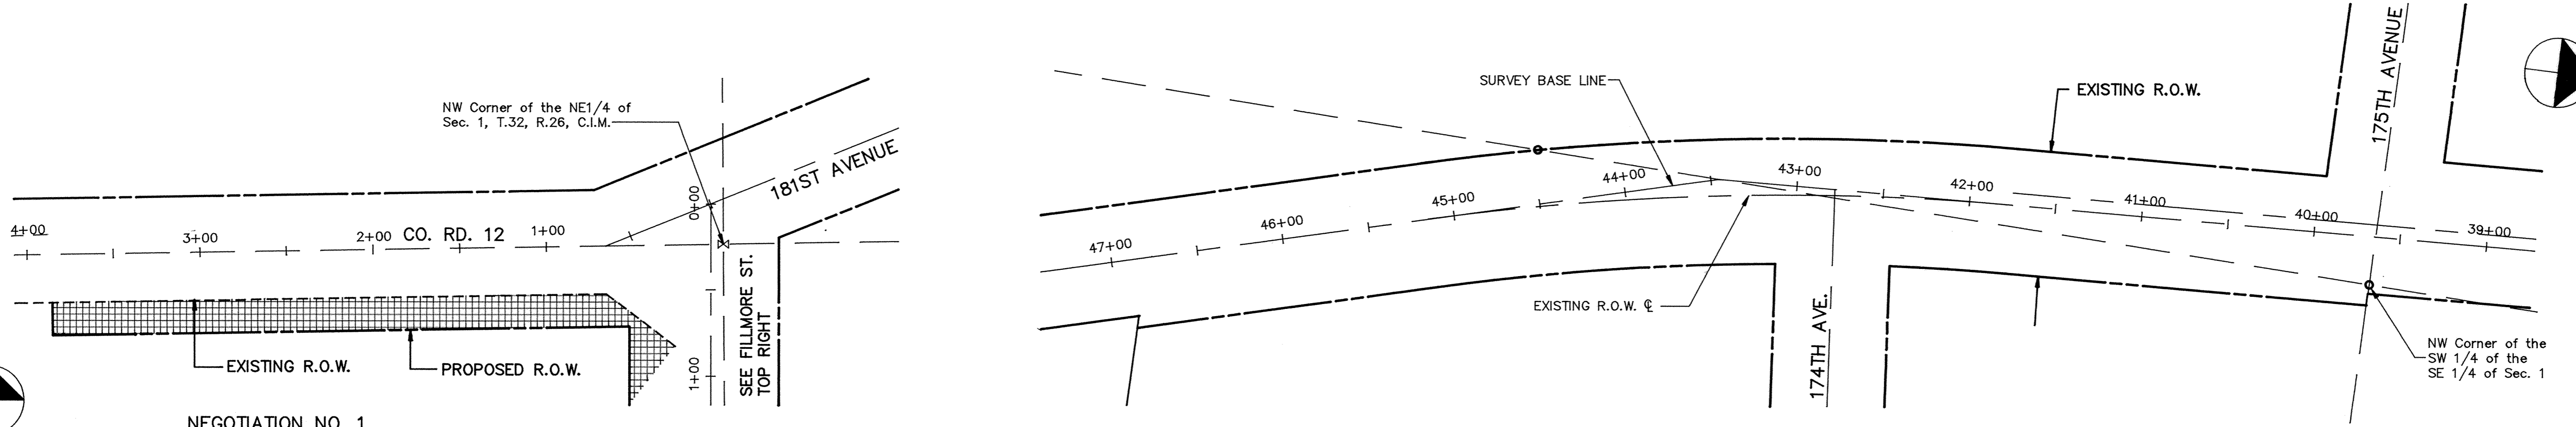
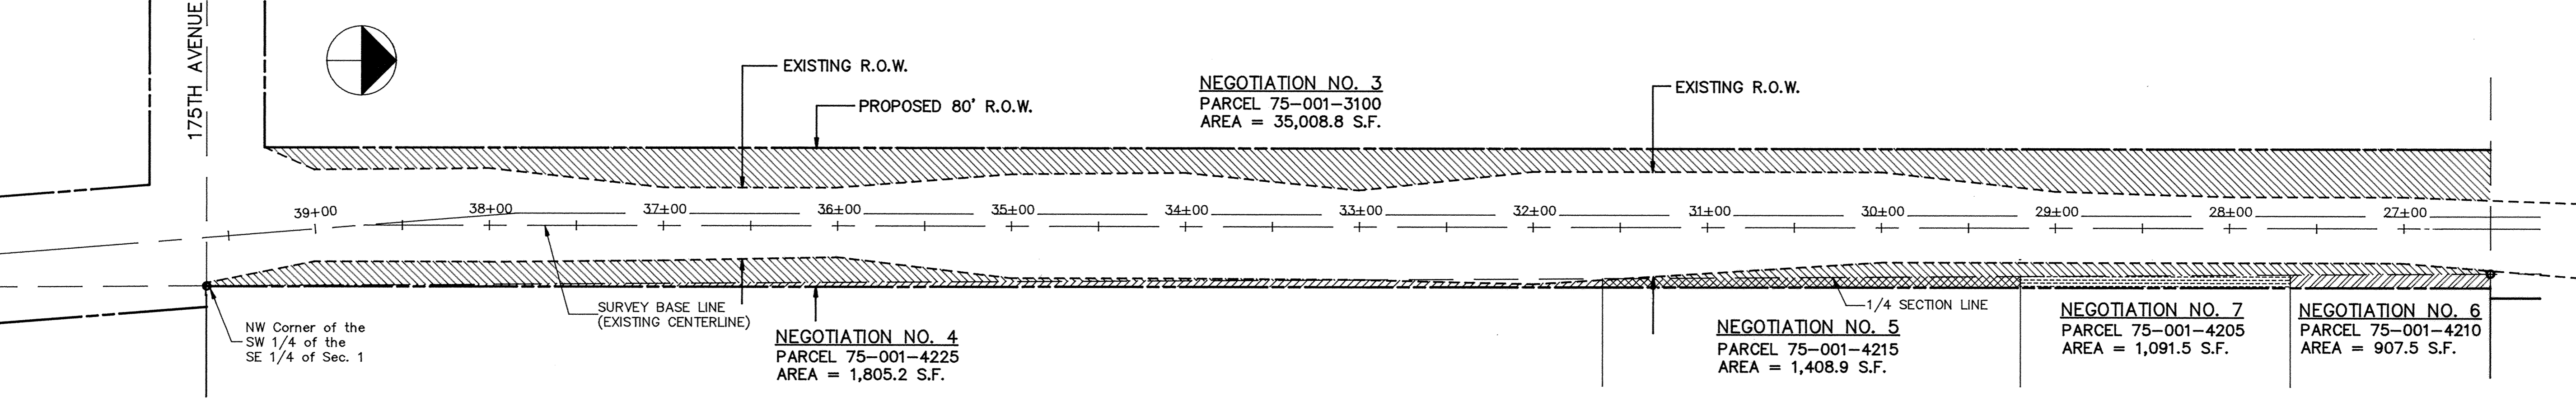
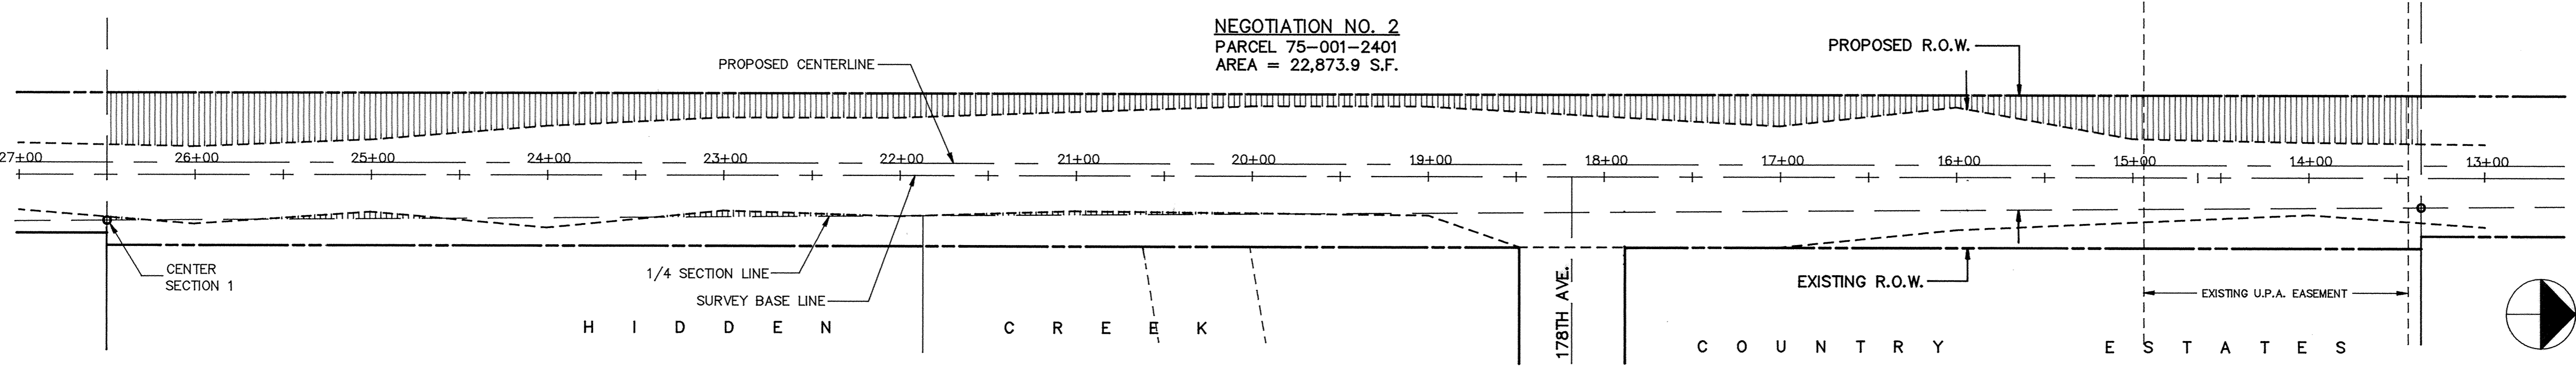


SDCO PRODUCTS • NEW HOPE, MINNESOTA
REGISTERED PROFESSIONAL ENGINEER
REGISTERED PROFESSIONAL SURVEYOR

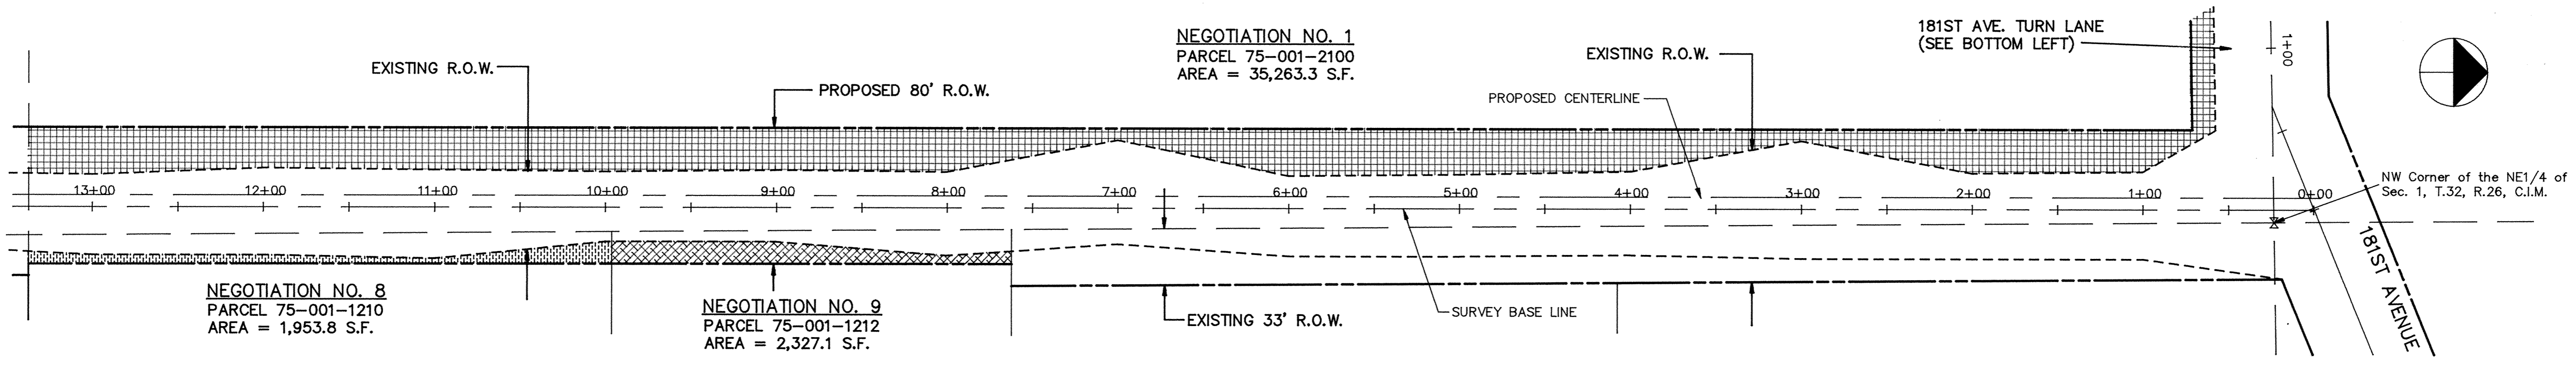

181ST AVENUE TURN LANE

I HEREBY CERTIFY THAT THIS PLAN, SPECIFICATION, OR REPORT WAS PREPARED BY ME OR UNDER MY DIRECT SUPERVISION AND THAT I AM A DULY REGISTERED PROFESSIONAL ENGINEER UNDER THE LAWS OF THE STATE OF MINNESOTA.

Mark J. Graham
DATE 3/29/91 REG. NO. 19130

MSA CONSULTING ENGINEERS
Maier Stewart & Associates Inc.
1959 SLOAN PLACE (612)774-6021 ST. PAUL, MINNESOTA 55117

DATE	DESCRIPTION	DESIGNED	FK
		CHECKED	JJ
		DRAWN	GG
REVISIONS		GRAPHIC SCALE	
		0	HORIZ. 50
		0	VERT. 5

CITY OF ELK RIVER
S.A.P. 204-111-03
RIGHT-OF-WAY PLAN
FILLMORE STREET

DATE MAR. 1991 SHEET 12 OF 18 SHEETS PROJECT NO. 230-056