



May 09, 2018 - 8:09am
 C:\Users\michael\AppData\Local\Temp\AcPublish_10252\P-2135.15_QUANTITIES_WORKING_2-7-18.dwg


5+00

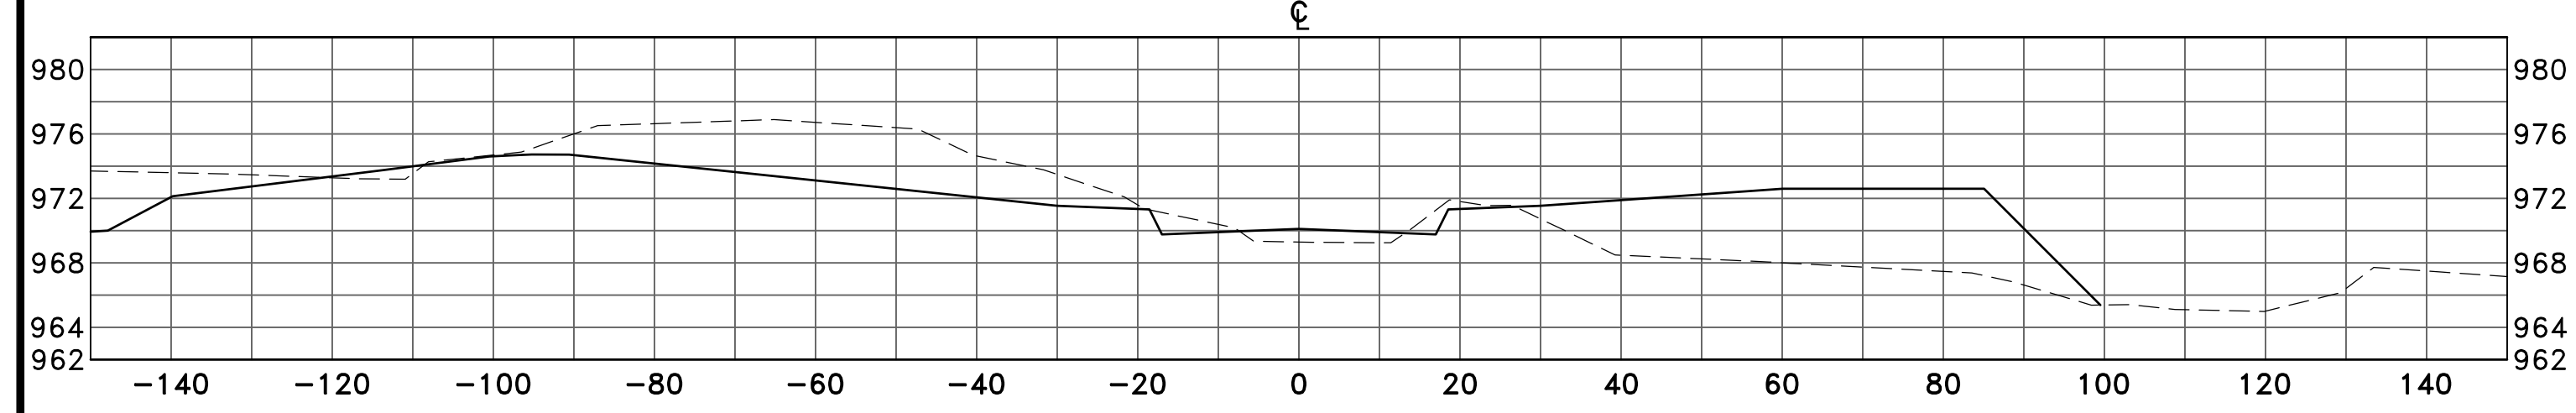


4+50

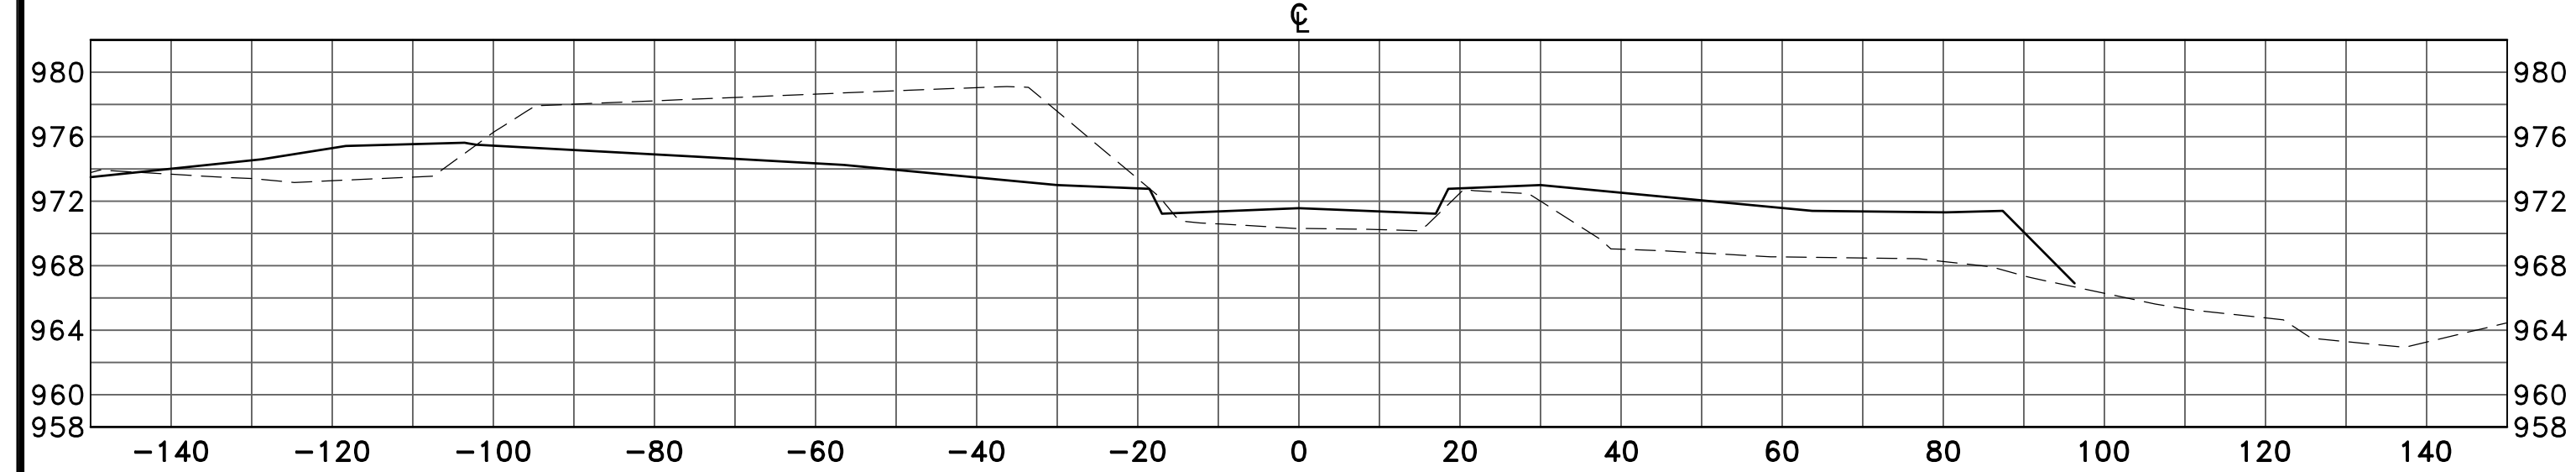


4+00

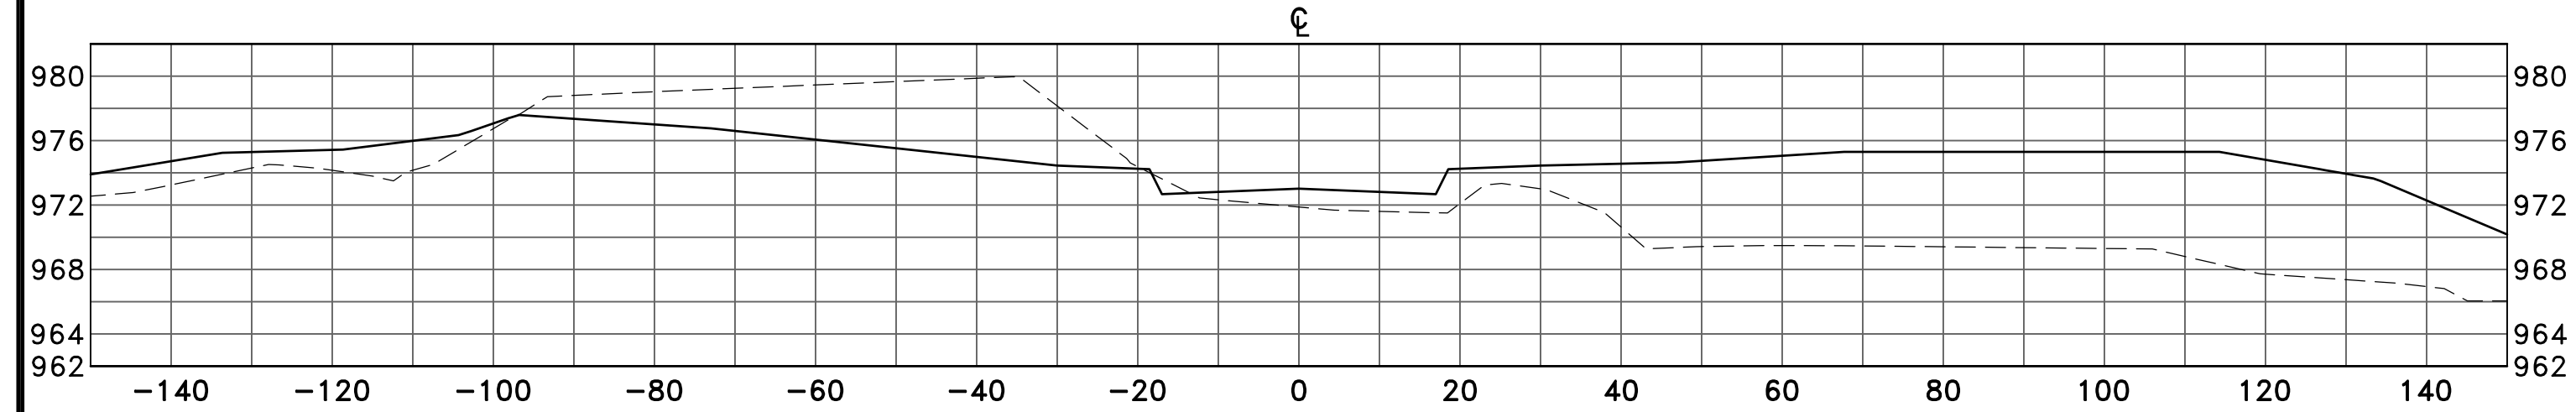


3+50

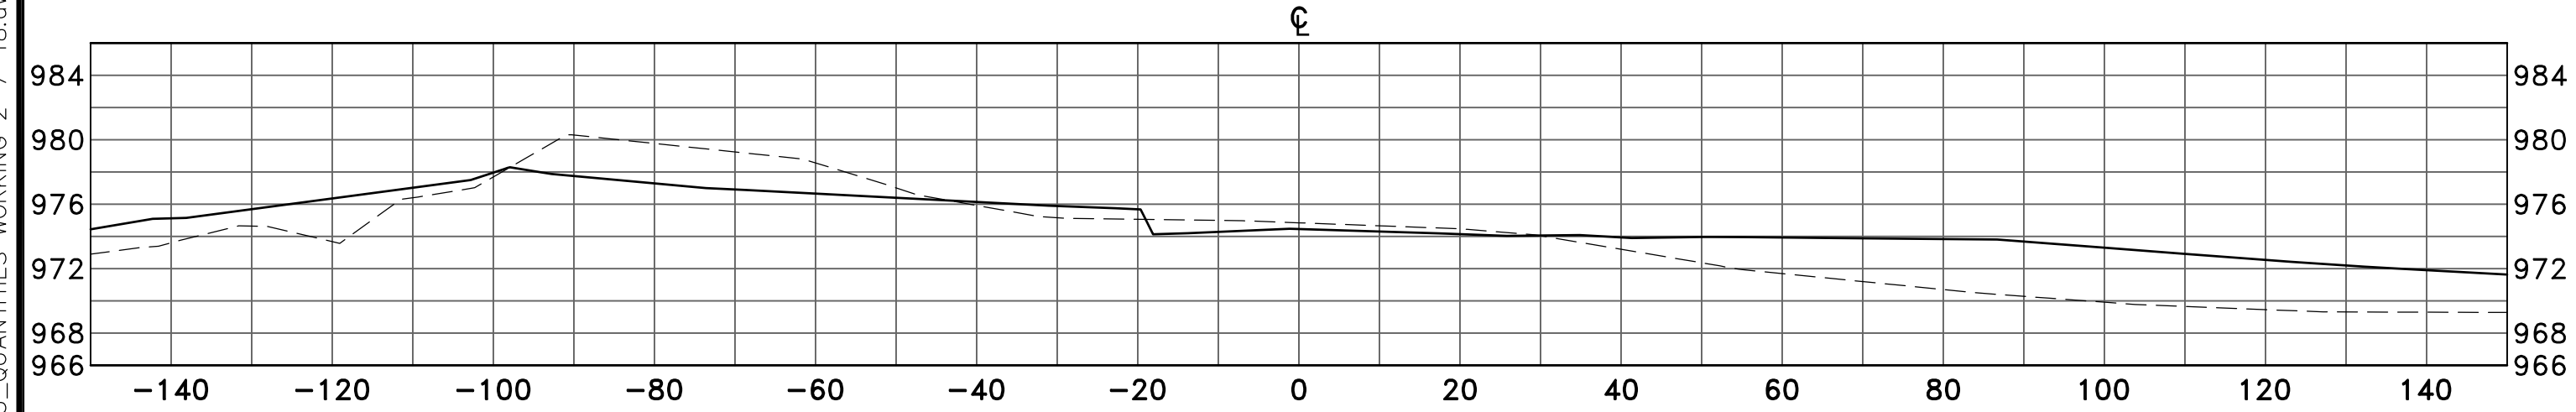


3+00

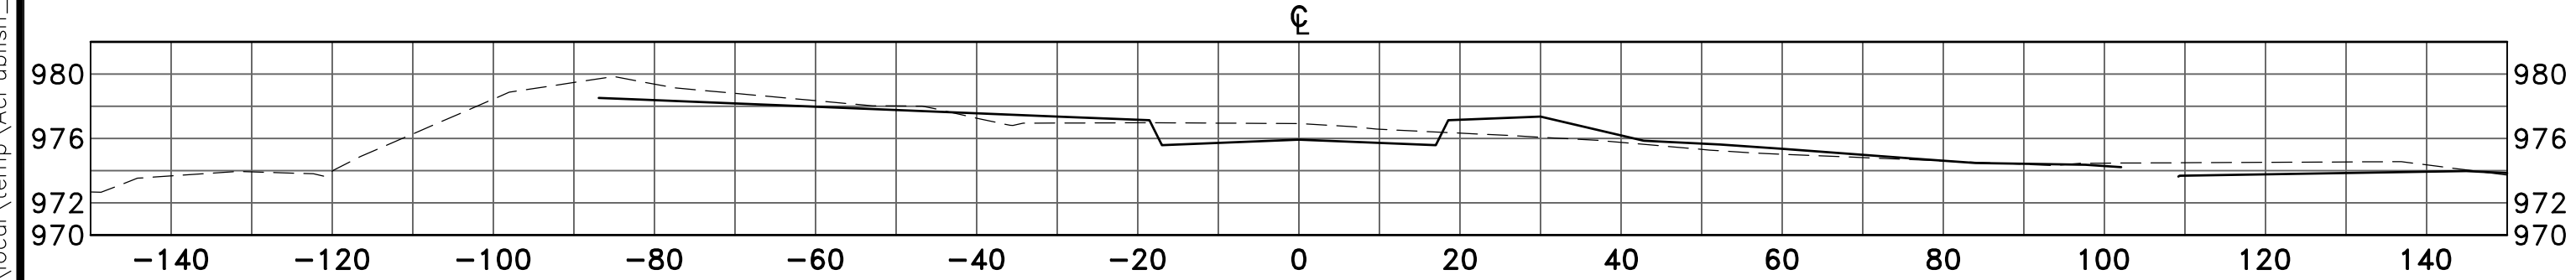


7+50

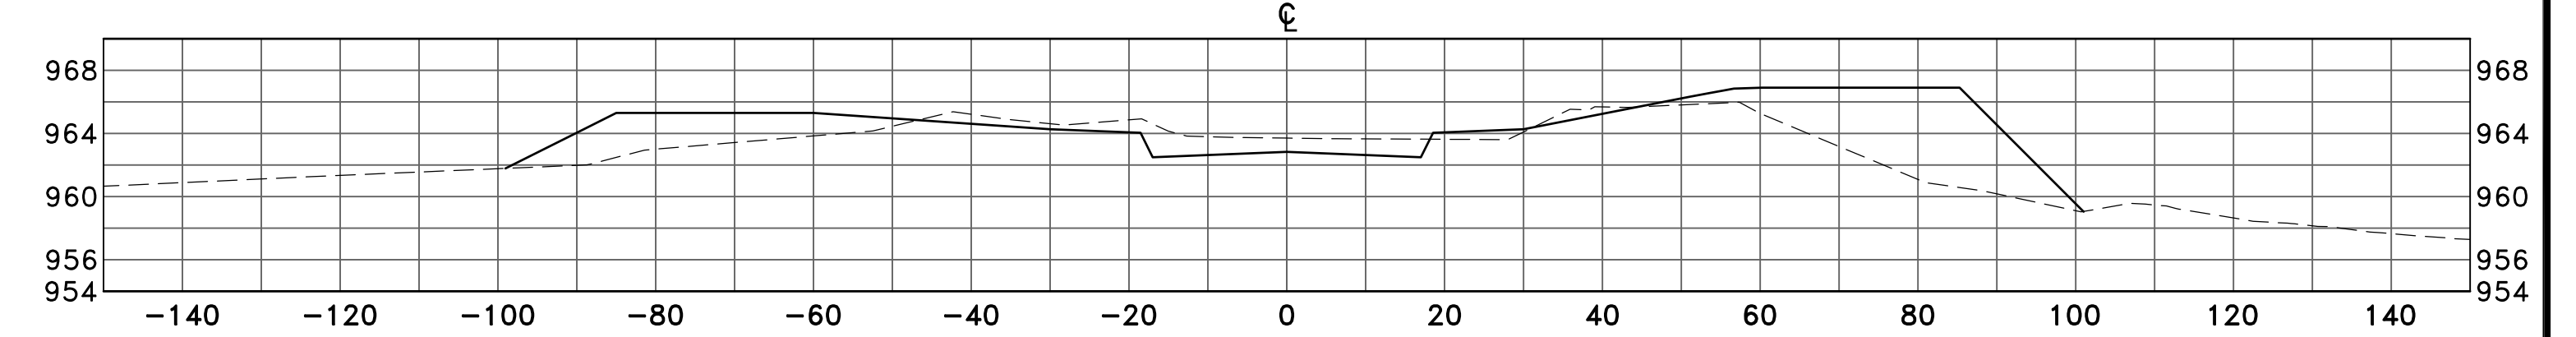


7+00

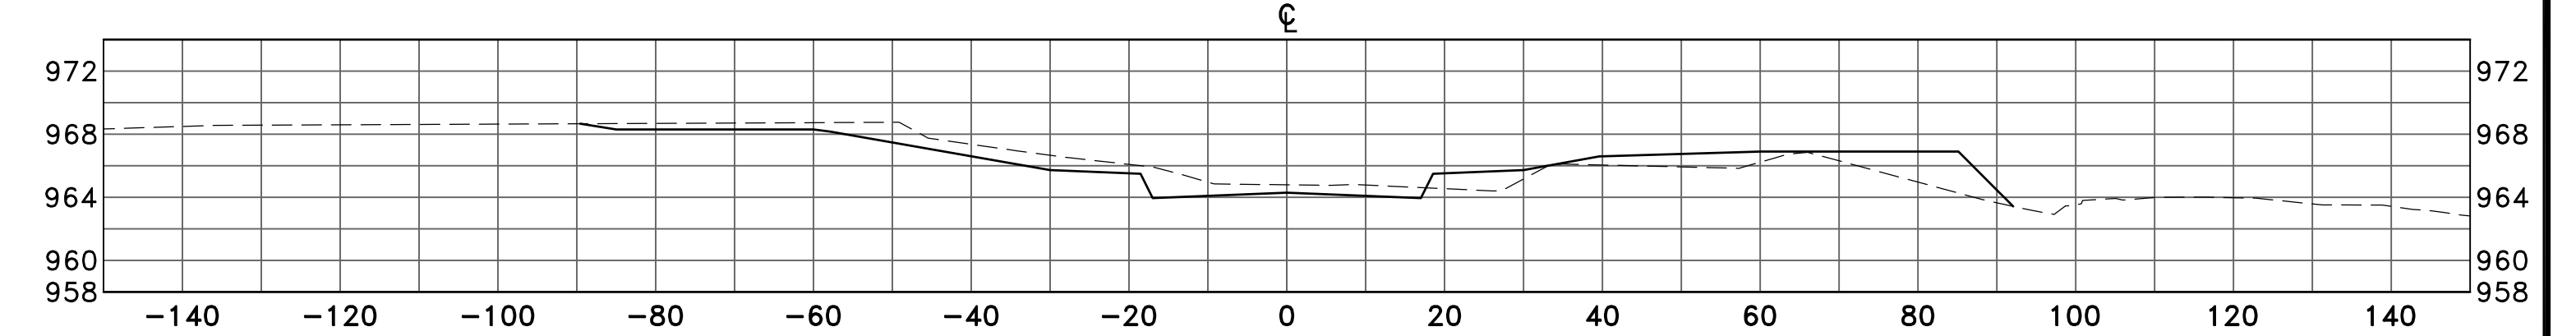


6+50

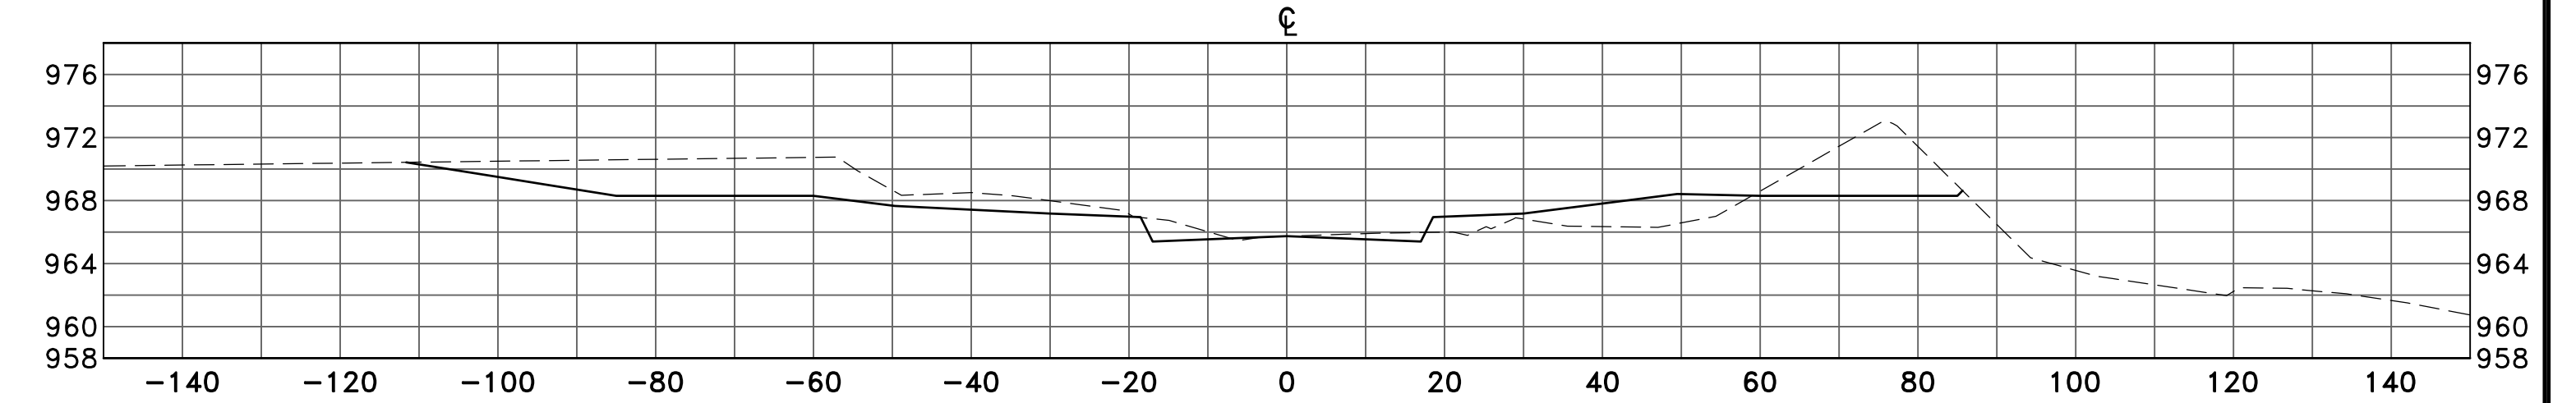


6+00

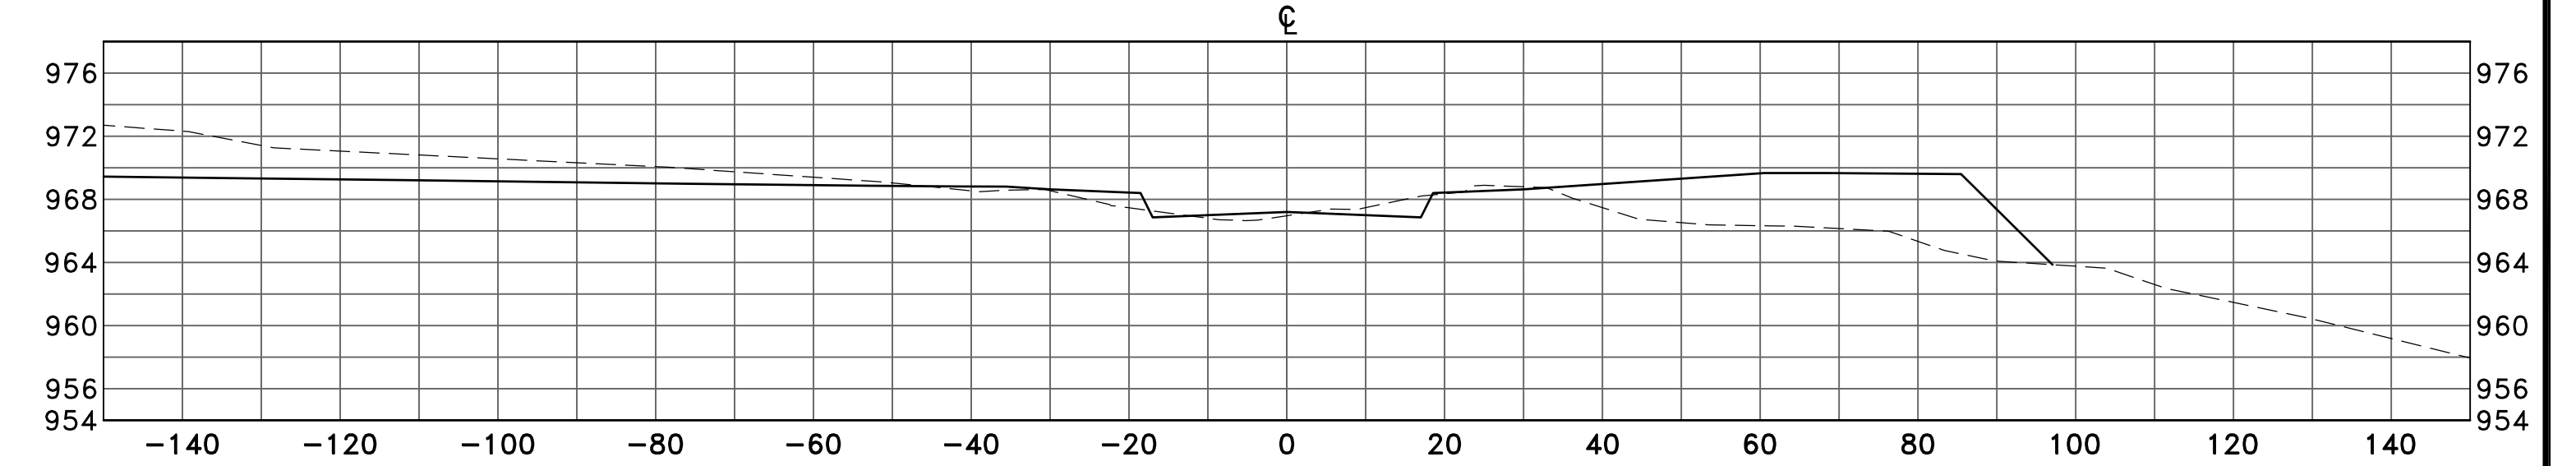

5+50

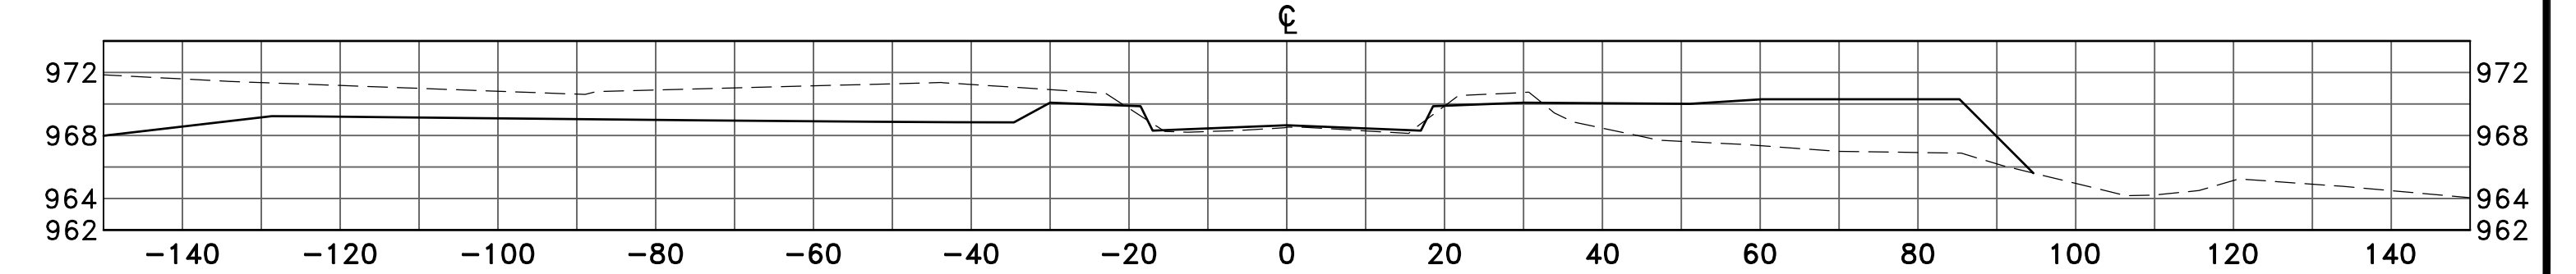

DATE	REVISION

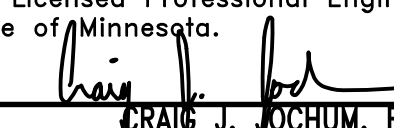I hereby certify that this plan, specification, or report was prepared by me or under my direct supervision and that I am a duly Licensed Professional Engineer under the laws of the State of Minnesota.

CRAG J. JOCHUM, PE
 Date 7/31/17 Lic. No. 23461

DESIGNED BY: CJJ
 DRAWN BY: MSS
 CHECKED BY: TAE

RUM RIVER
 LAND SURVEYORS & ENGINEERS
PO Box 1044 Princeton, MN 55371 Telephone: (763) 389-4476 Fax: (763) 631-0376

HILLSIDE ESTATES ELEVENTH ADDITION

CROSS SECTIONS
 195TH AVENUE NW
 CITY OF ELK RIVER, MINNESOTA

SHEET X1 OF X5 SHEETS