


May 09, 2018 - 8:10am
 C:\Users\michael\AppData\Local\Temp\AcPublish_10252\p-2135.15_QUANTITIES_WORKING_2-7-18.dwg


1+50

℄

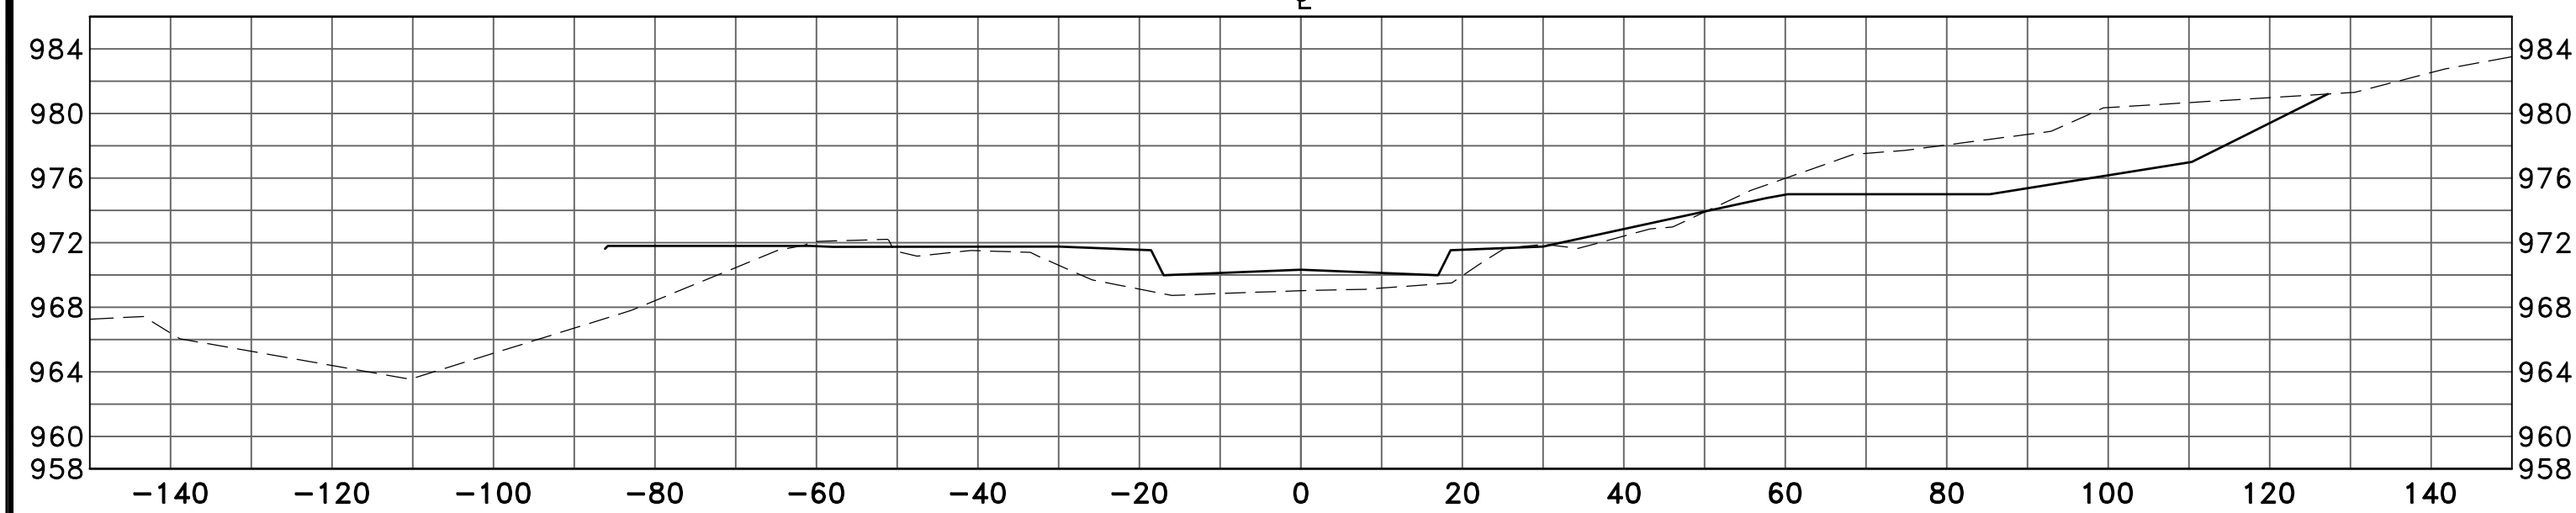


1+00

℄

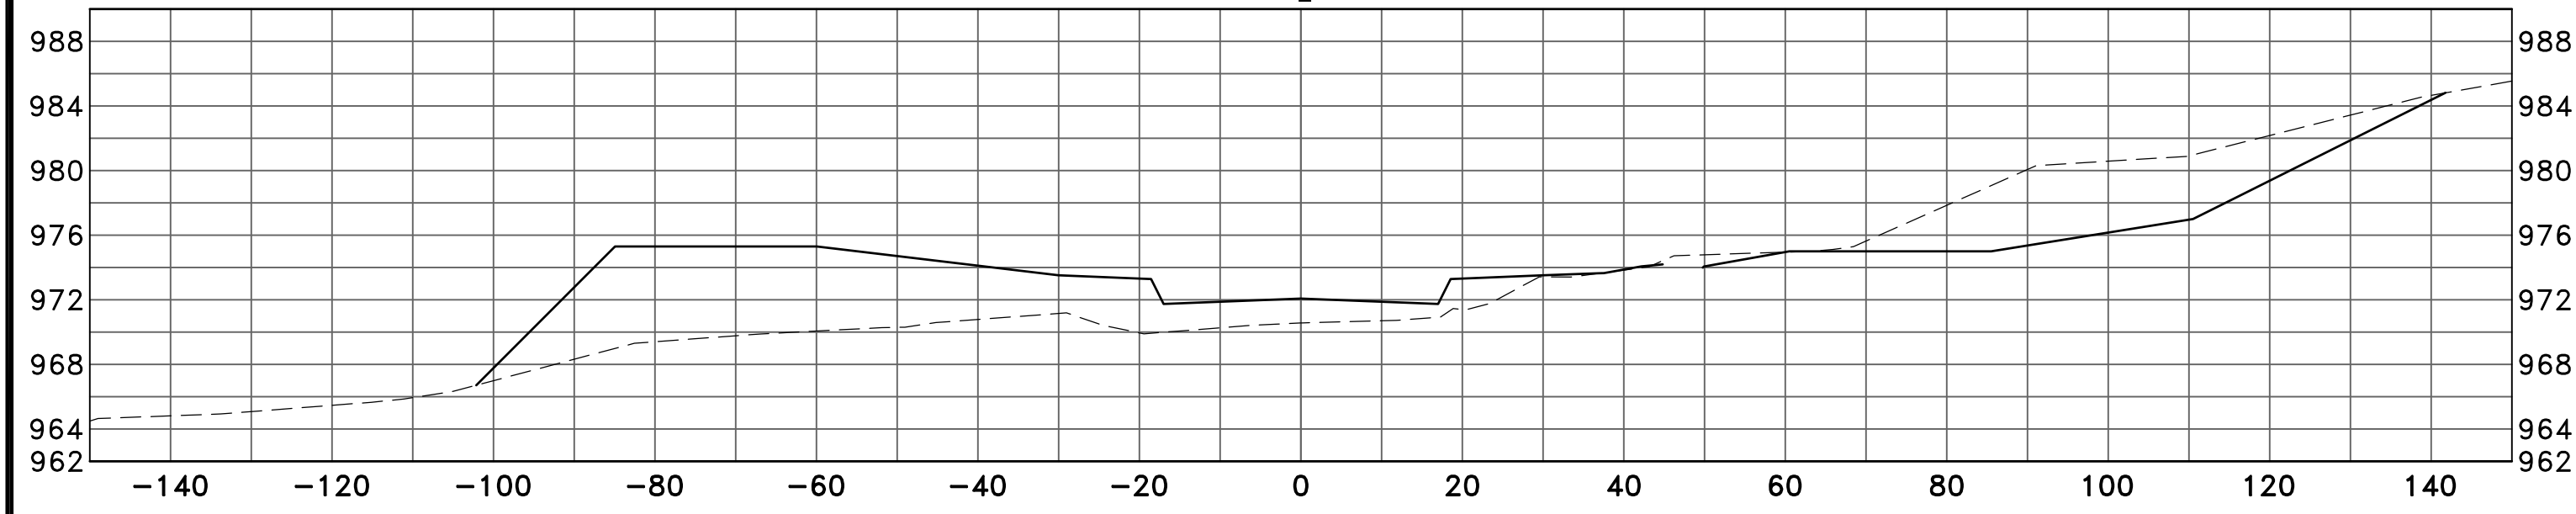


0+50

℄

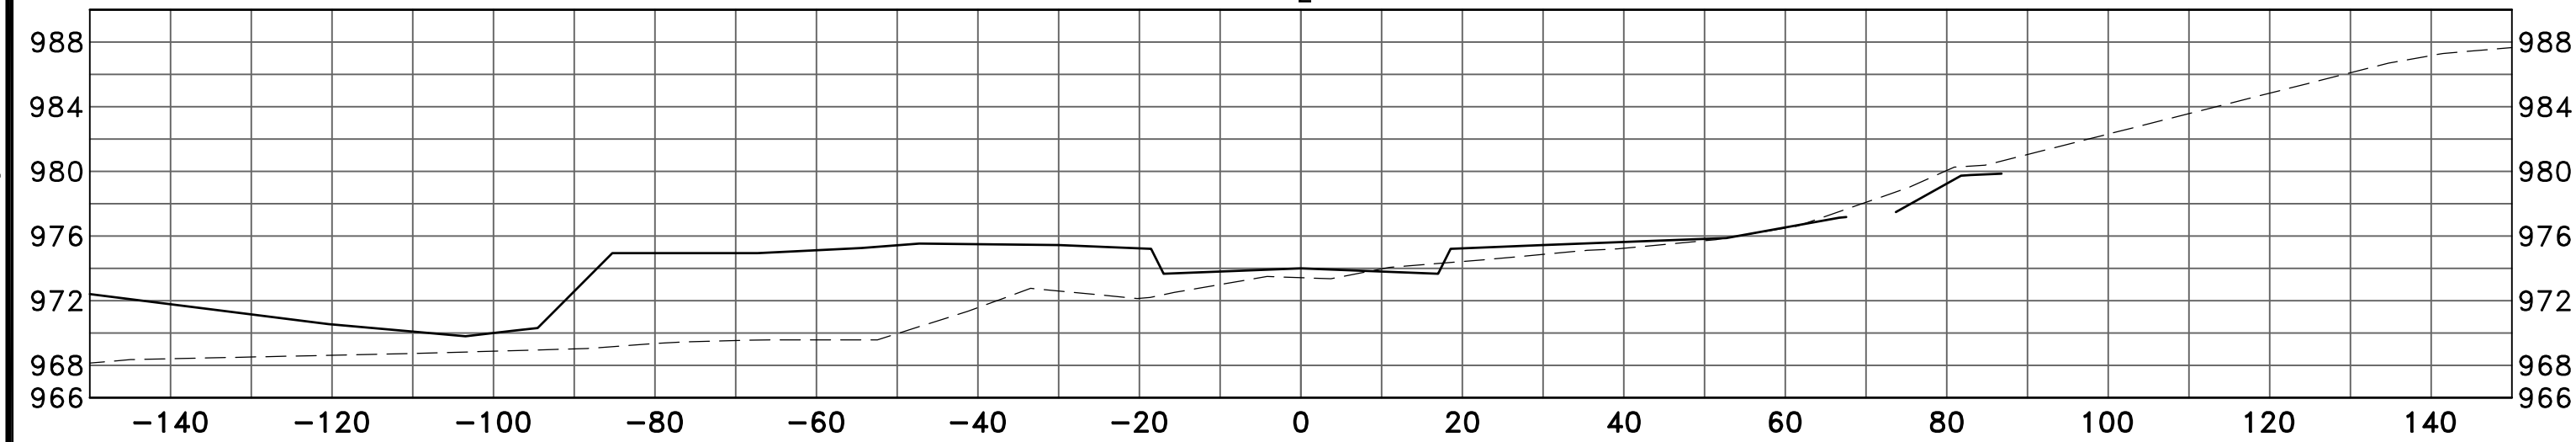


0+00

℄

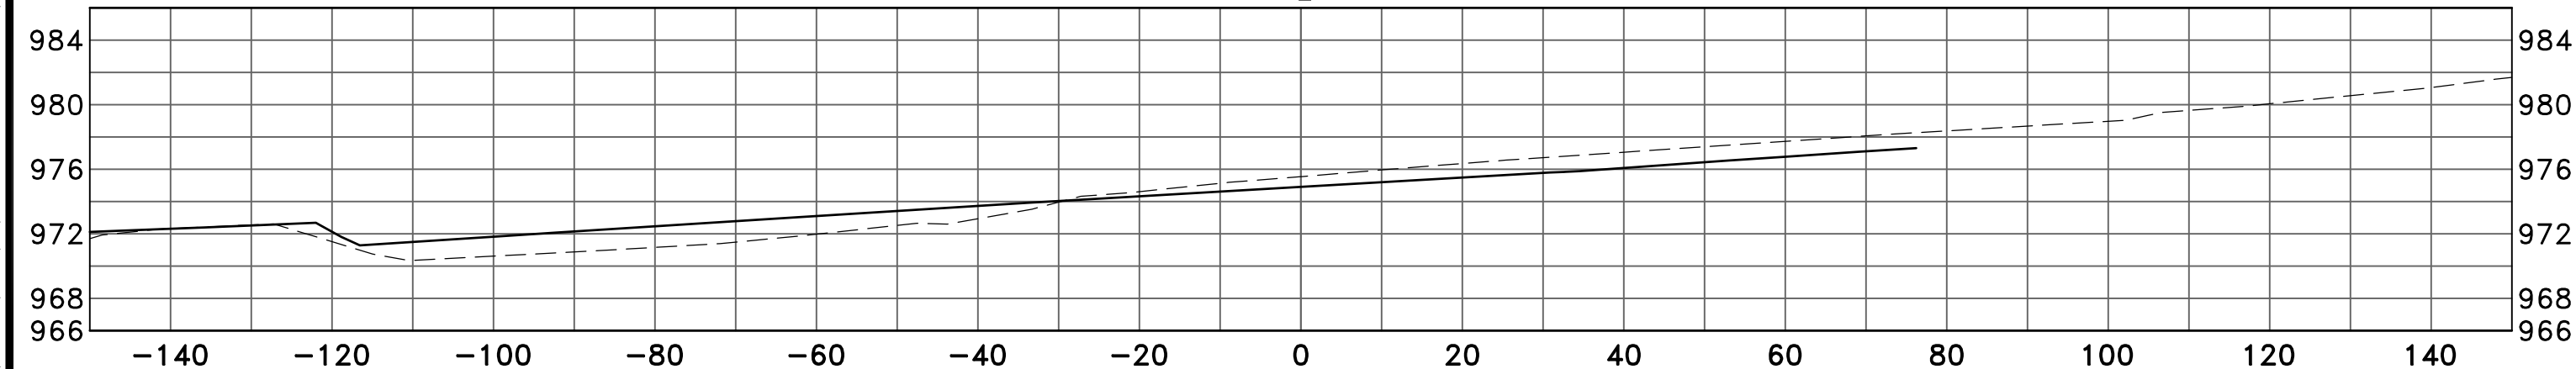


3+89.74

℄

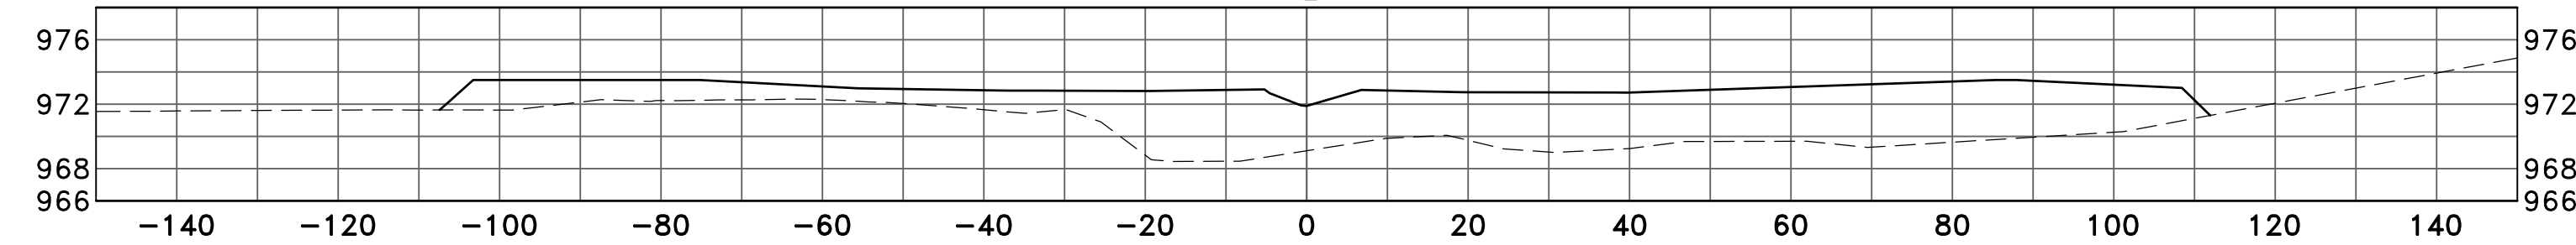


3+50

℄

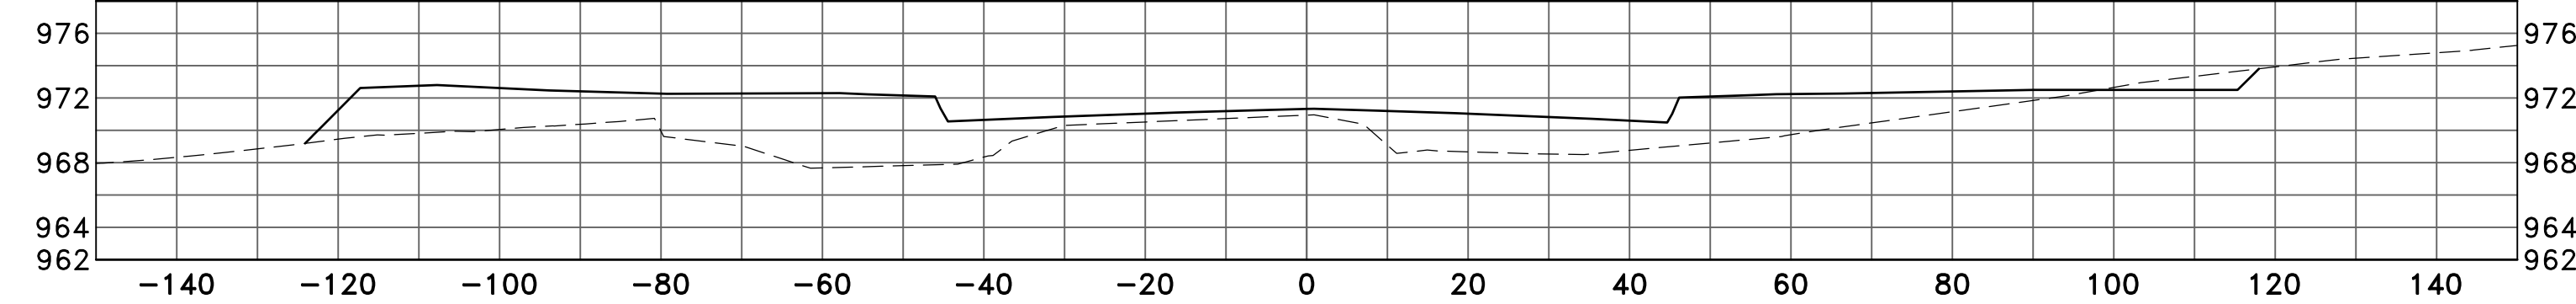


3+00

℄

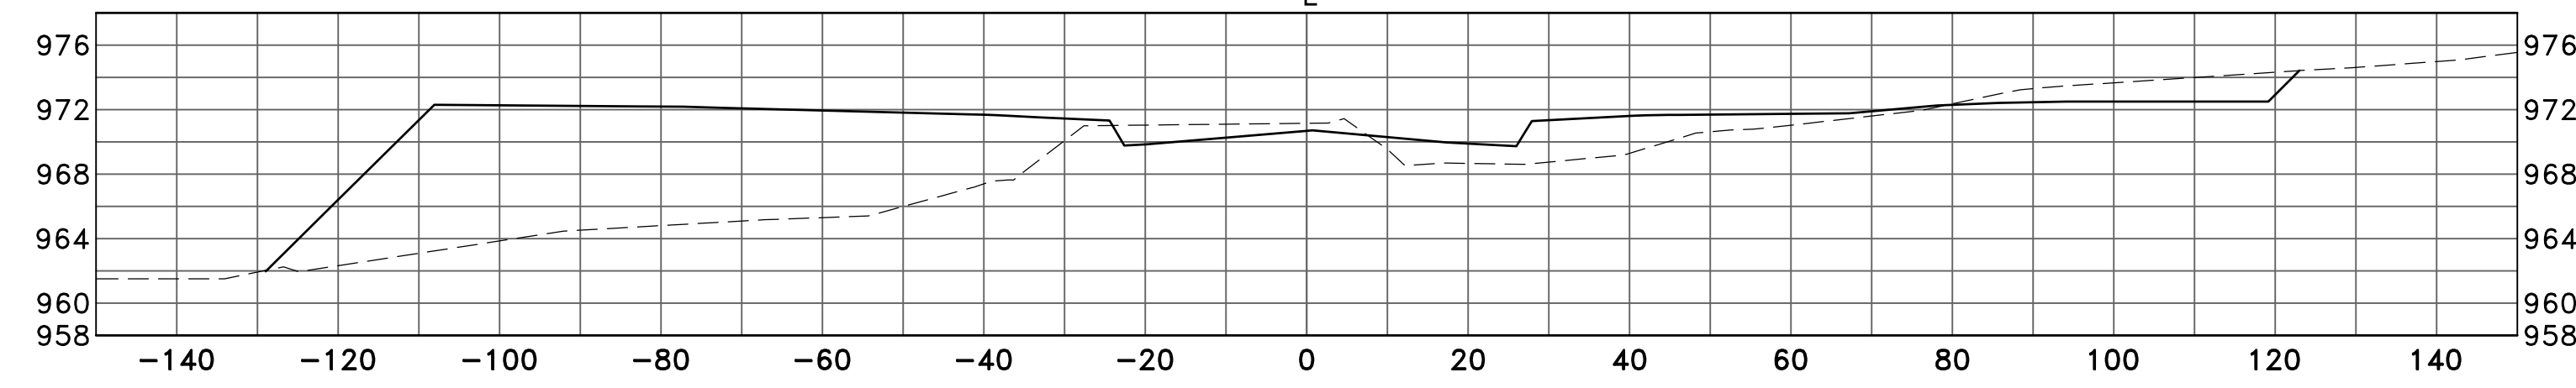


2+50

℄

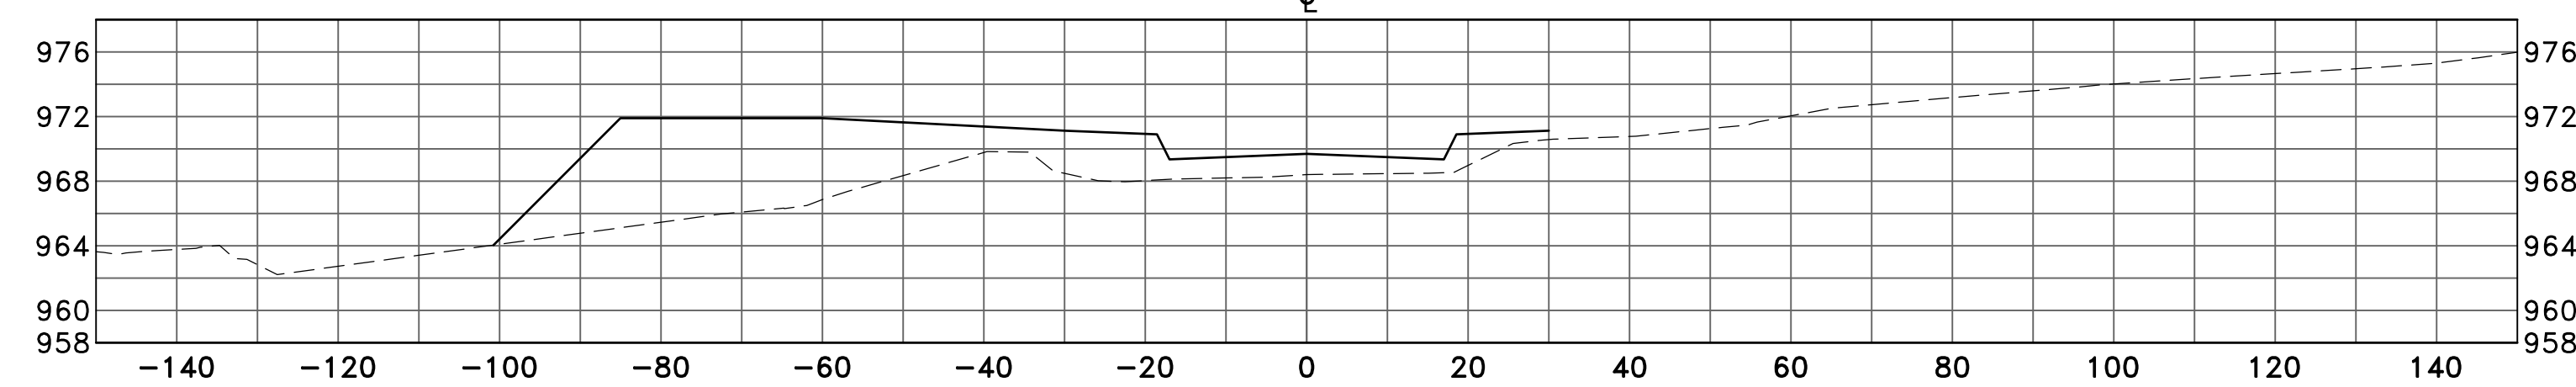


2+00

℄

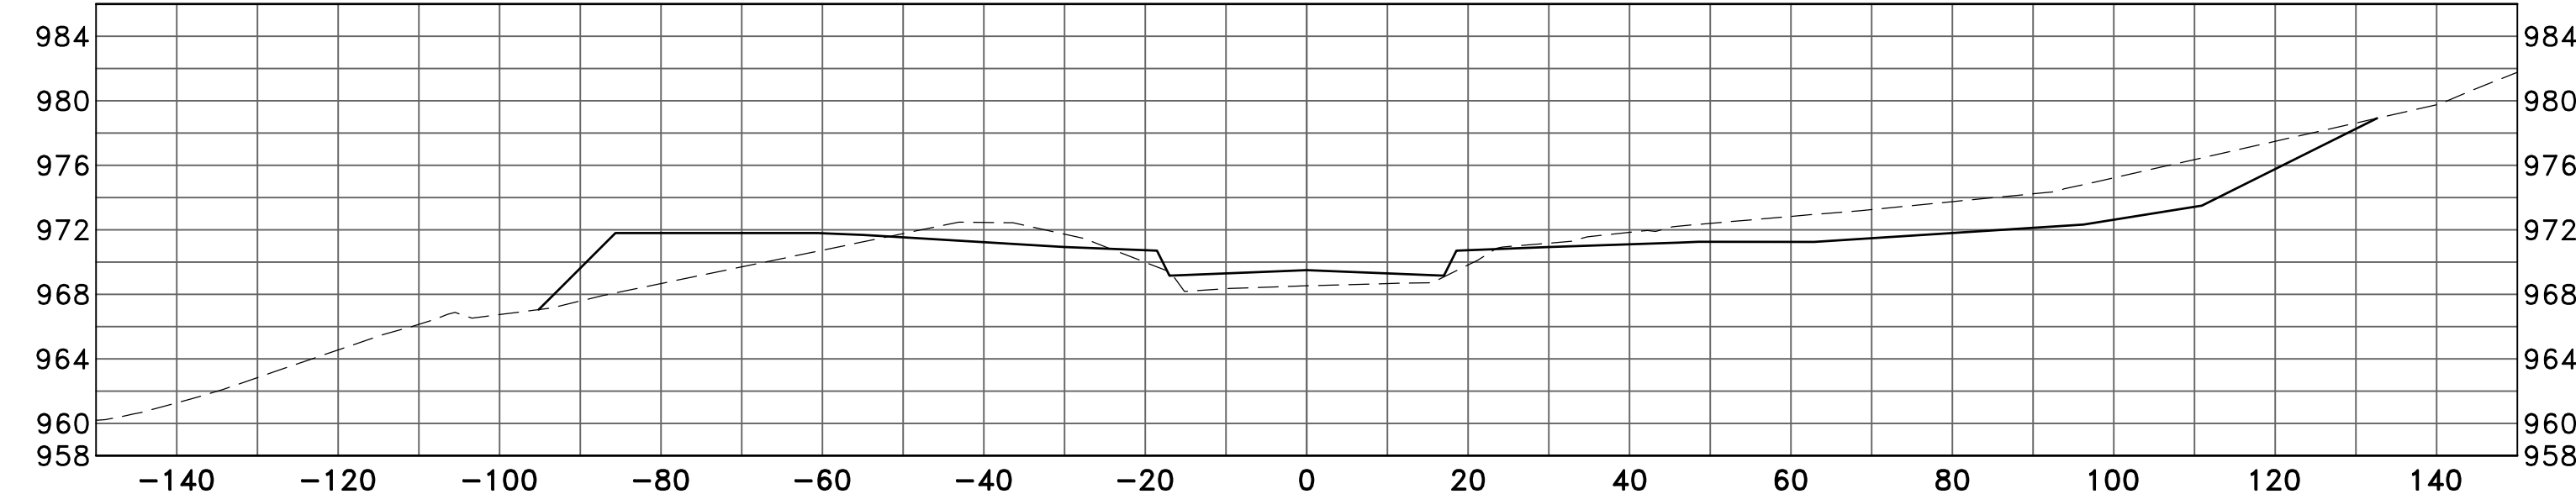

DATE	REVISION

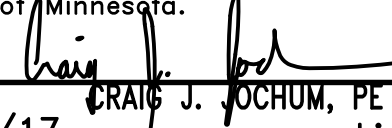I hereby certify that this plan, specification, or report was prepared by me or under my direct supervision and that I am a duly Licensed Professional Engineer under the laws of the State of Minnesota.

CRAIG J. JOCHUM, PE
 Date 7/31/17 Lic. No. 23461

DESIGNED BY: CJJ
 DRAWN BY: MSS
 CHECKED BY: TAE



HILLSIDE ESTATES ELEVENTH ADDITION

CROSS SECTIONS
 CARSON COURT
 CITY OF ELK RIVER, MINNESOTA

SHEET X5 OF X5 SHEETS