




SLAB TOP MANHOLE

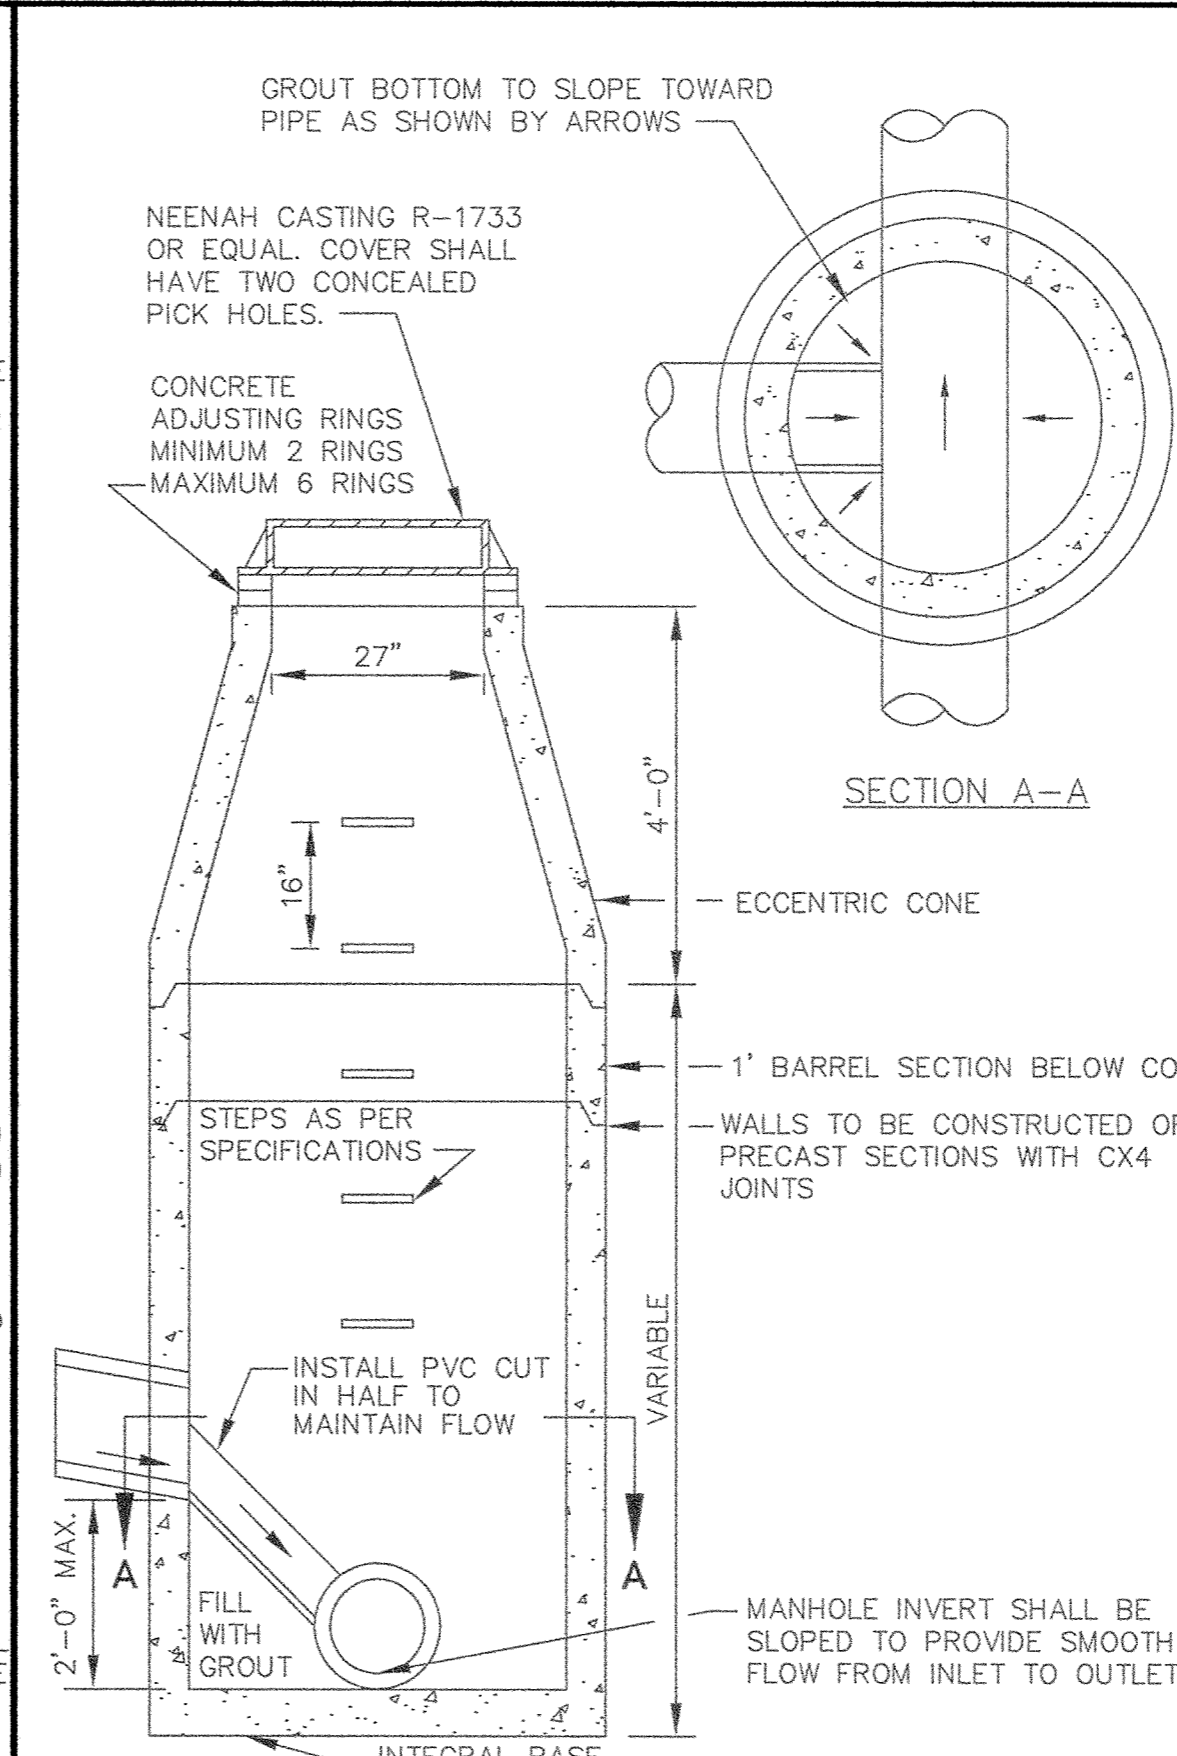


INSIDE DROP MANHOLE (TWO FEET OR LESS)

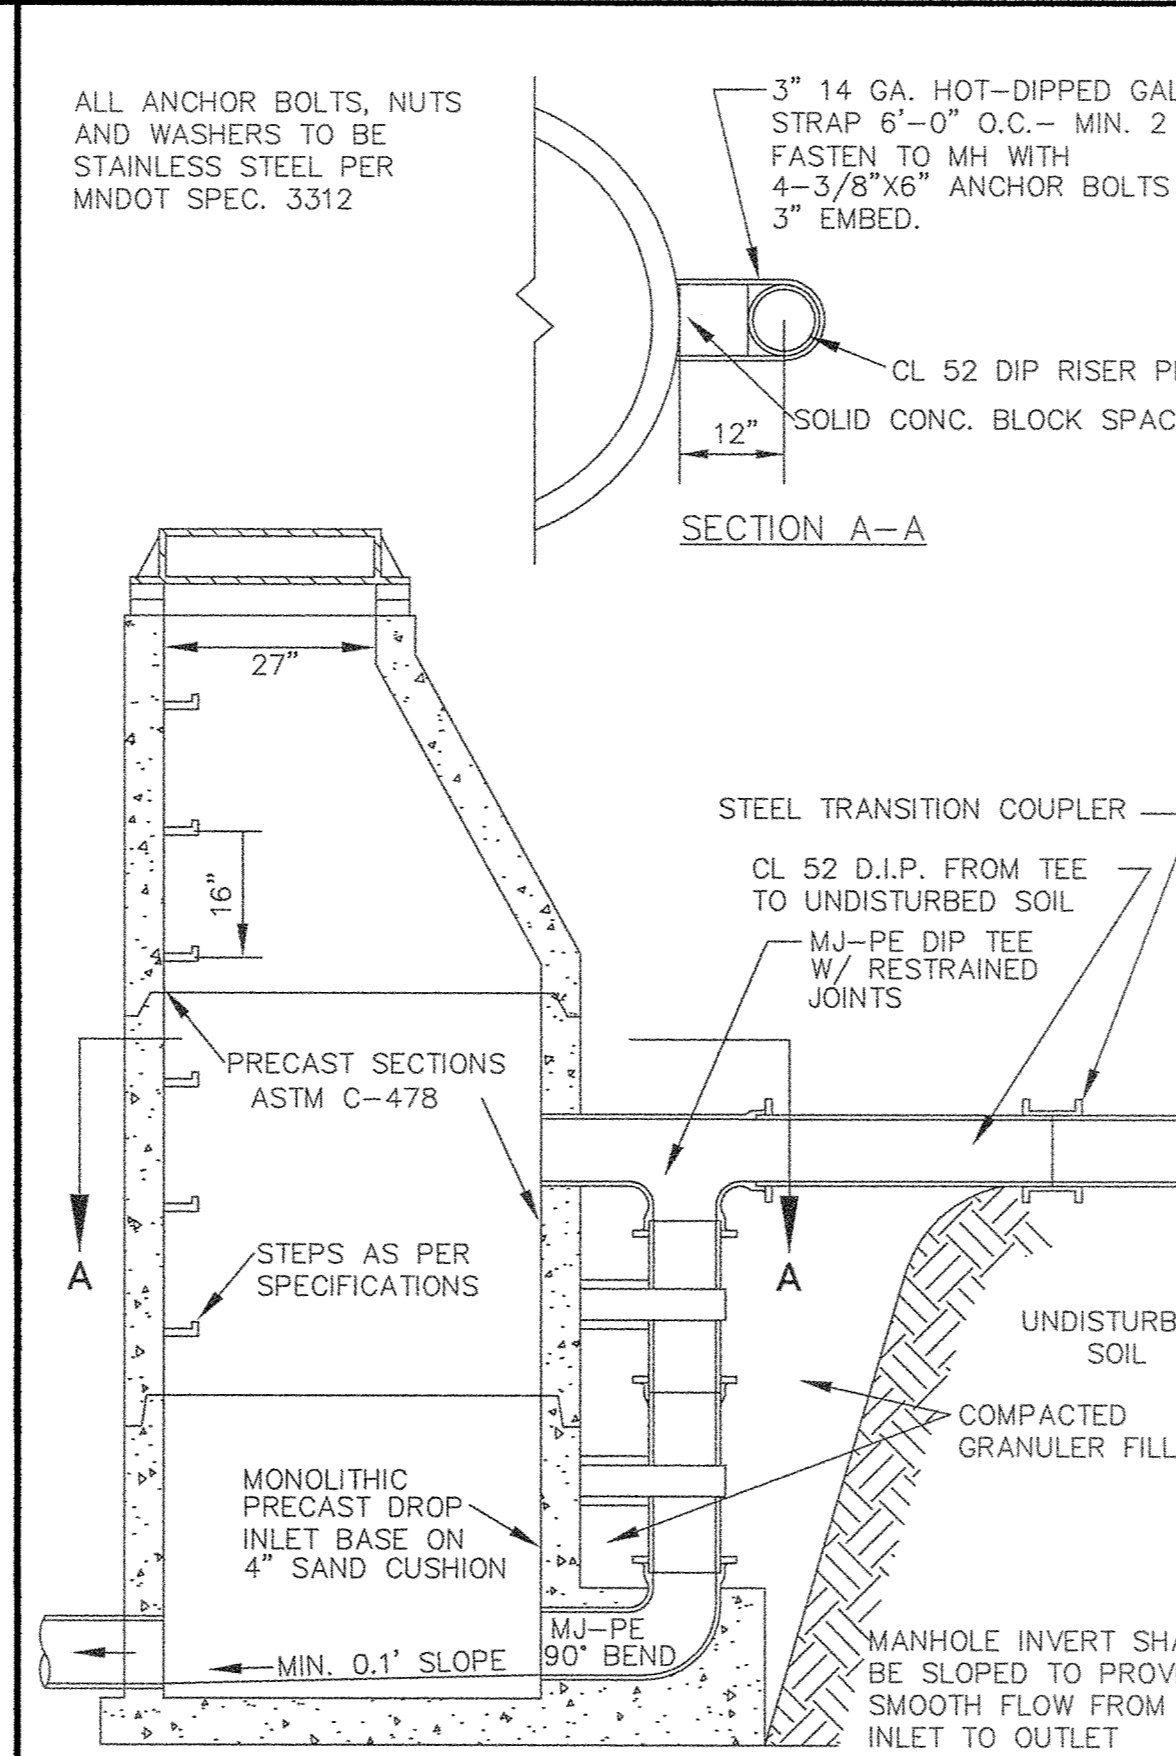


OUTSIDE DROP MANHOLE

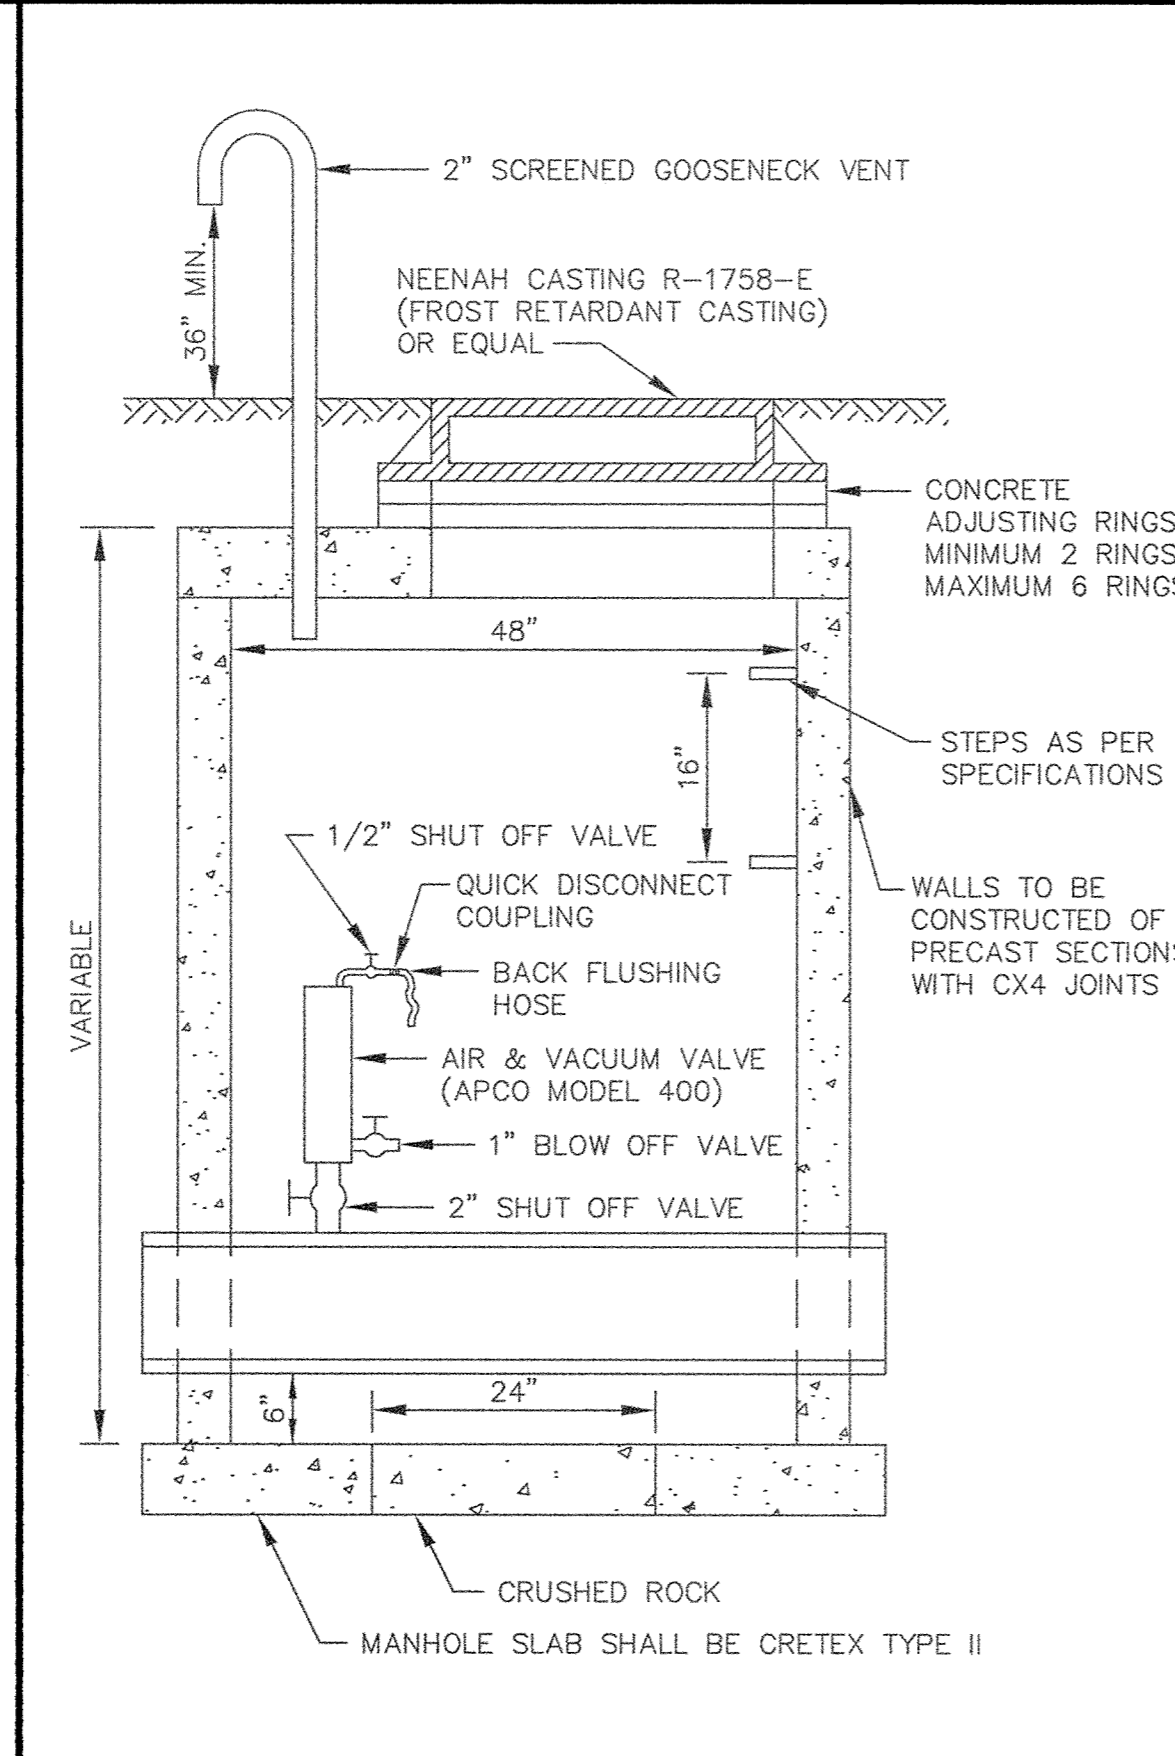


STANDARD AIR RELIEF MANHOLE

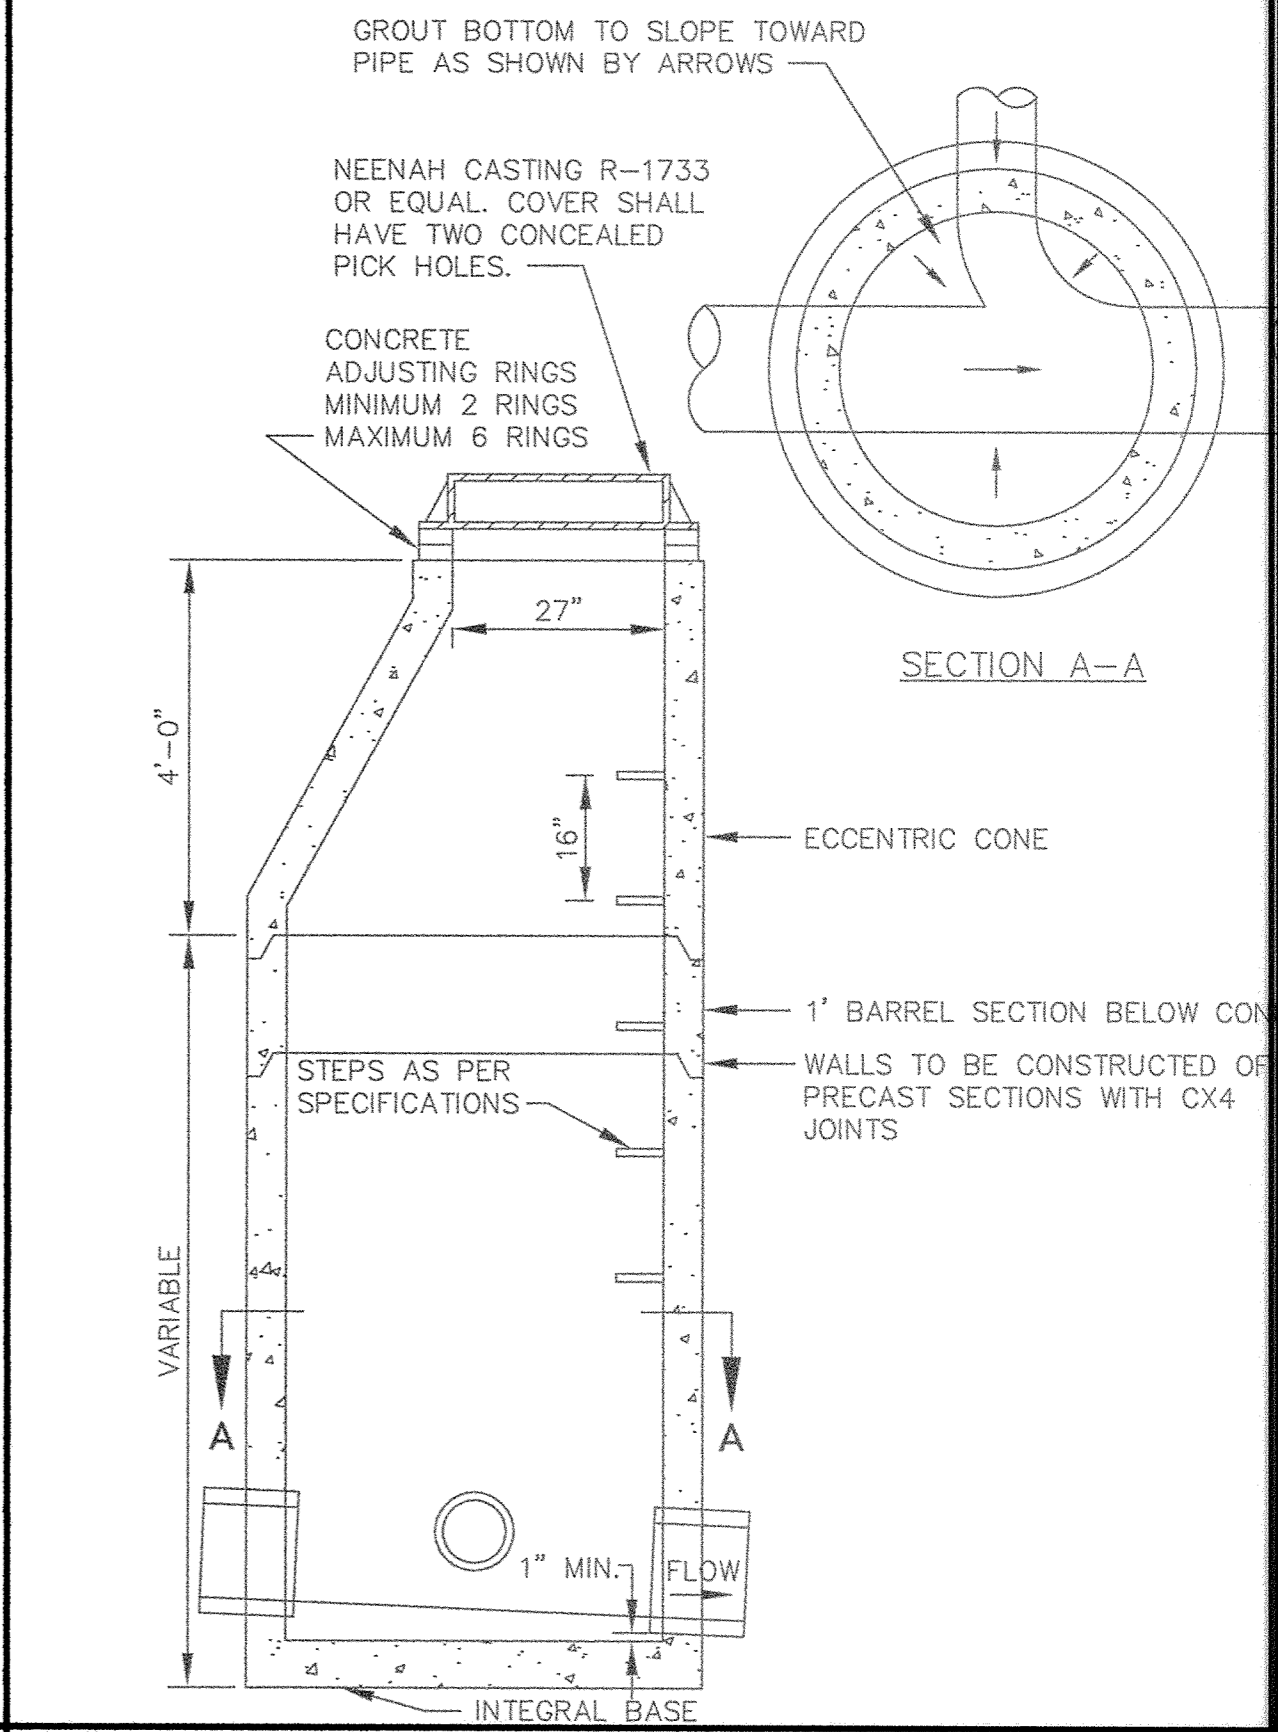


STANDARD MANHOLE

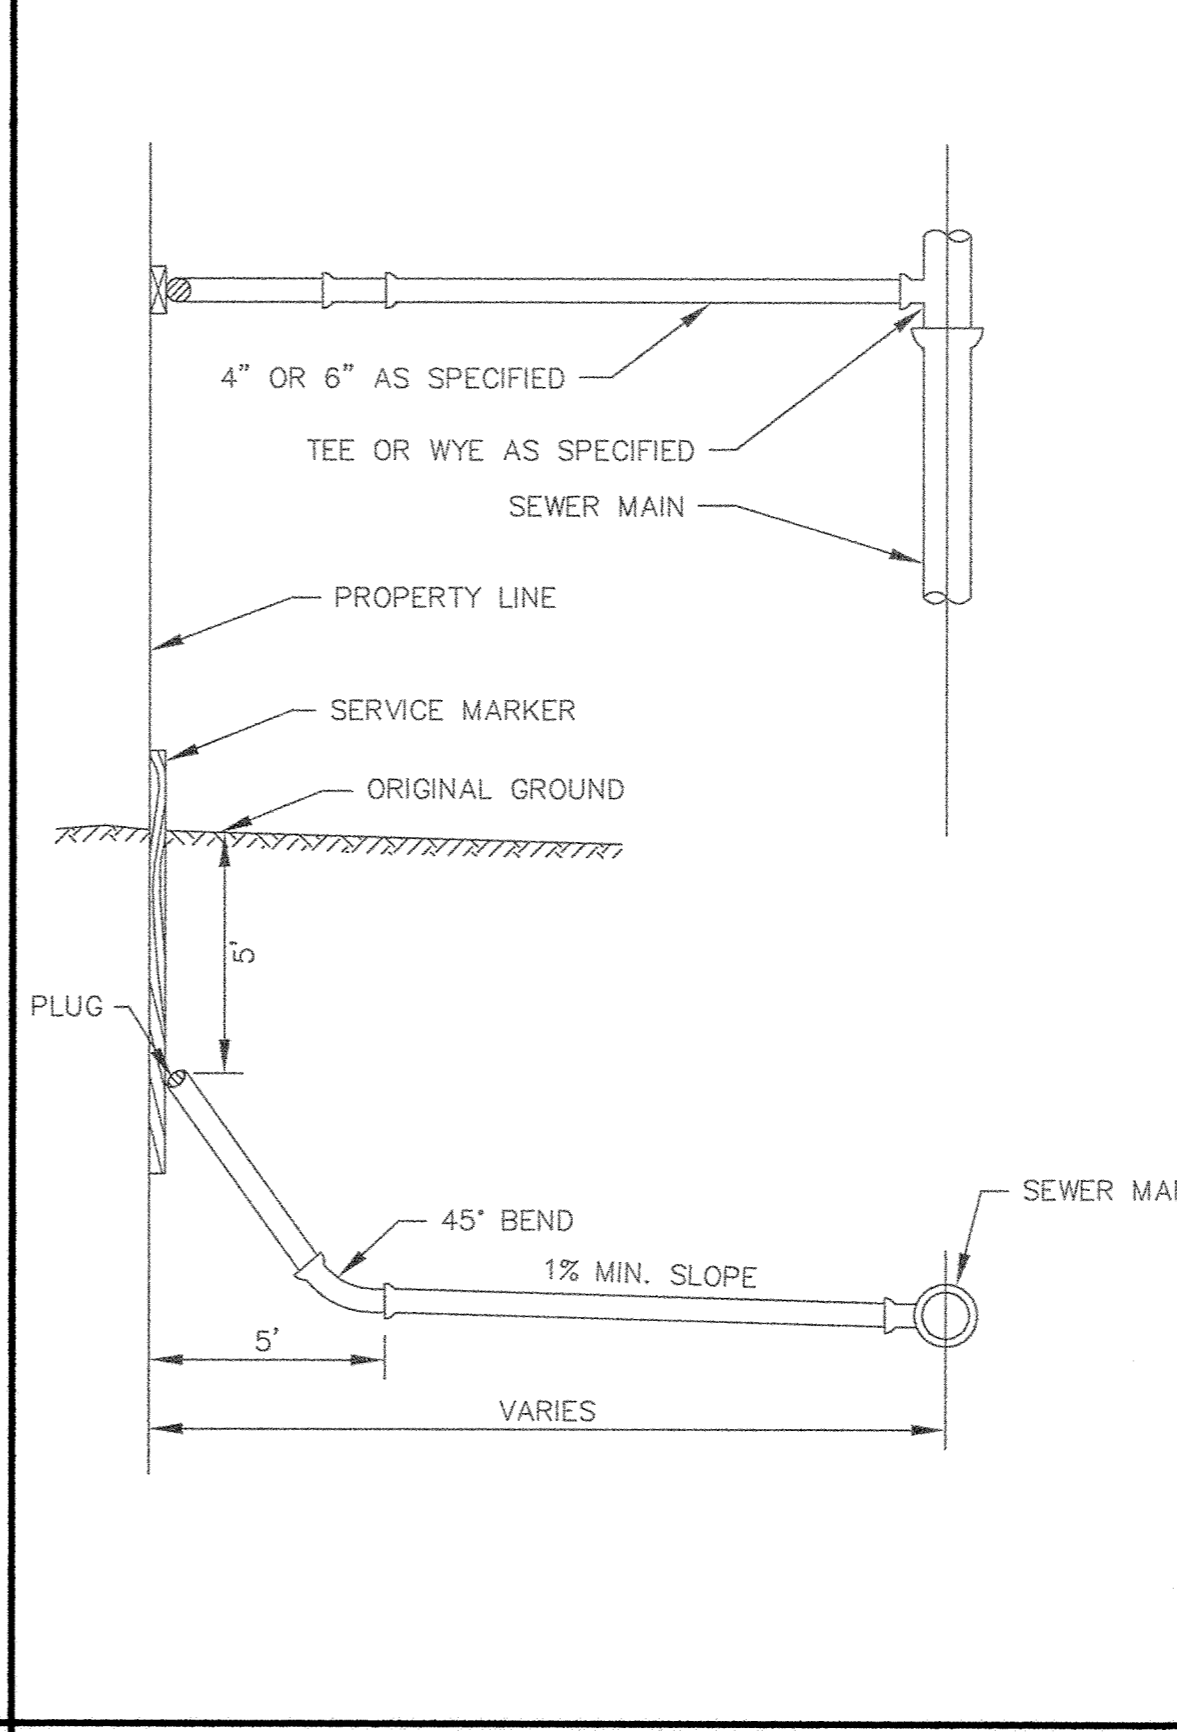

TYPICAL HOUSE SERVICE

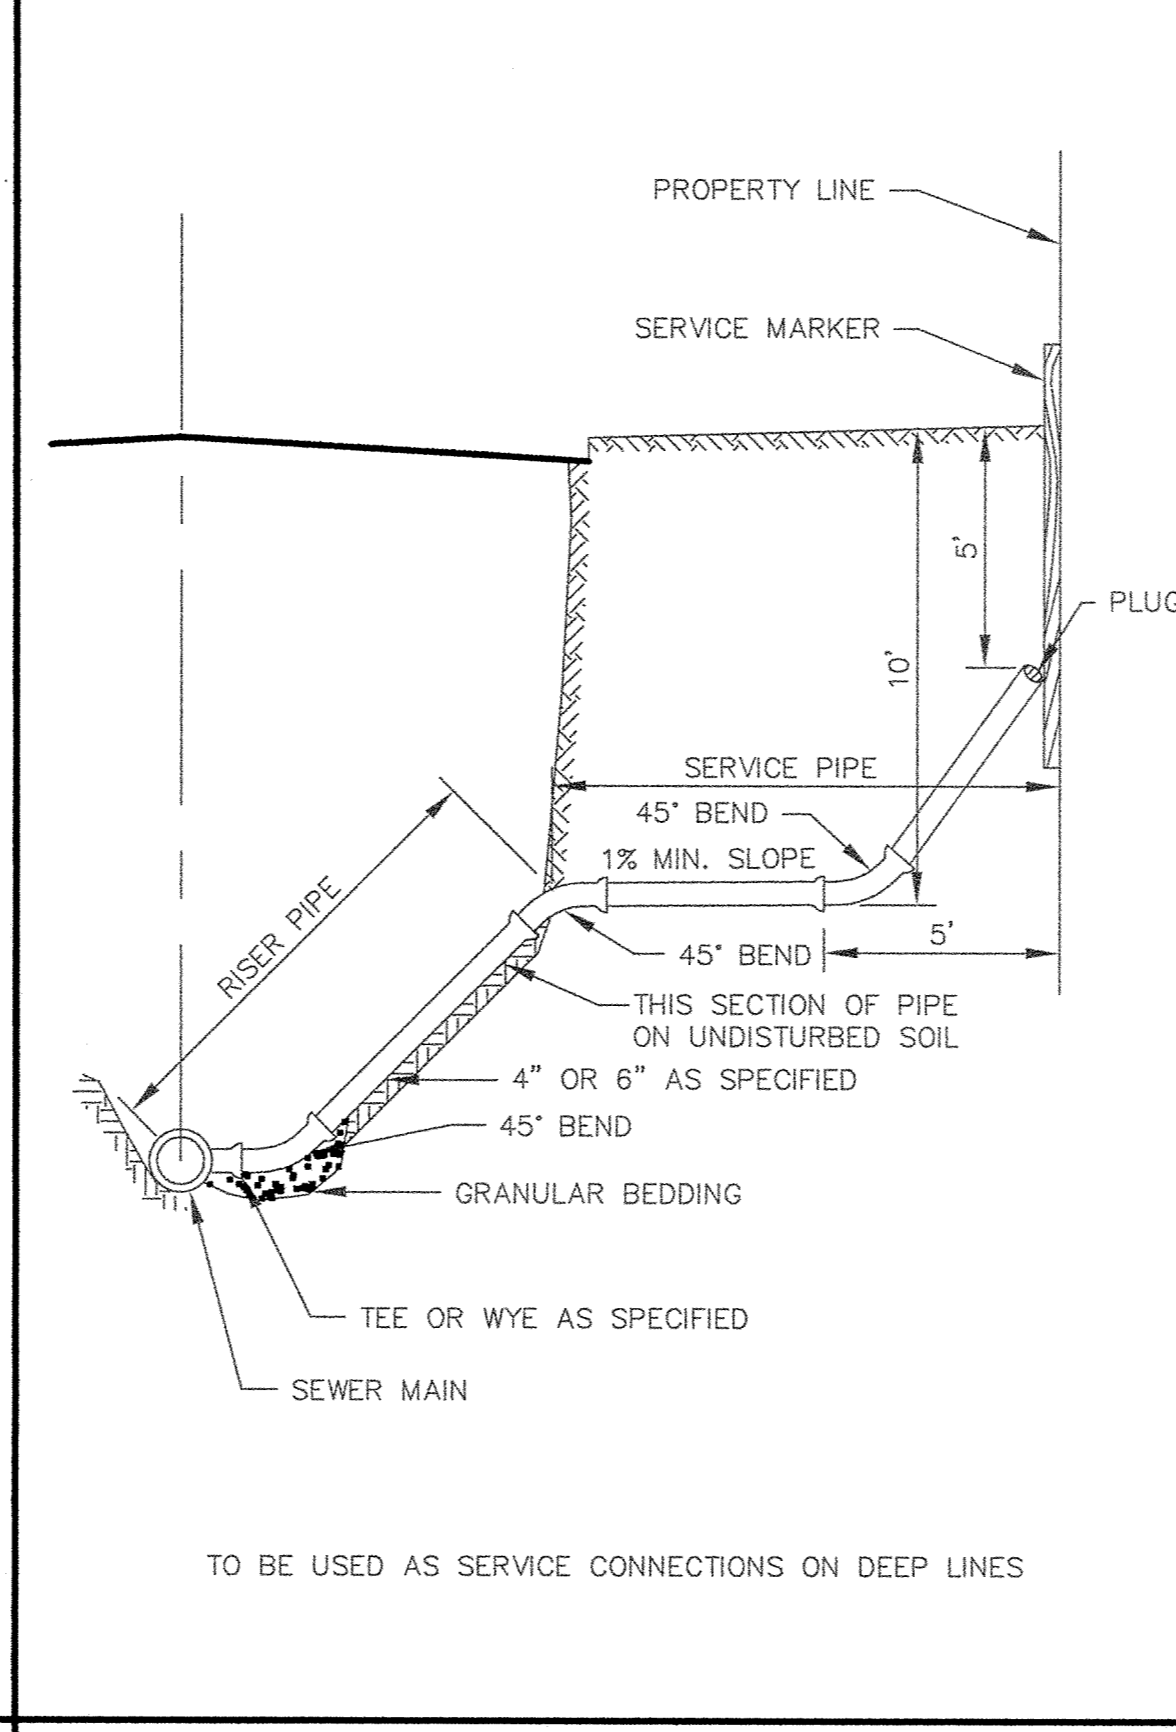

SERVICE RISER SECTION

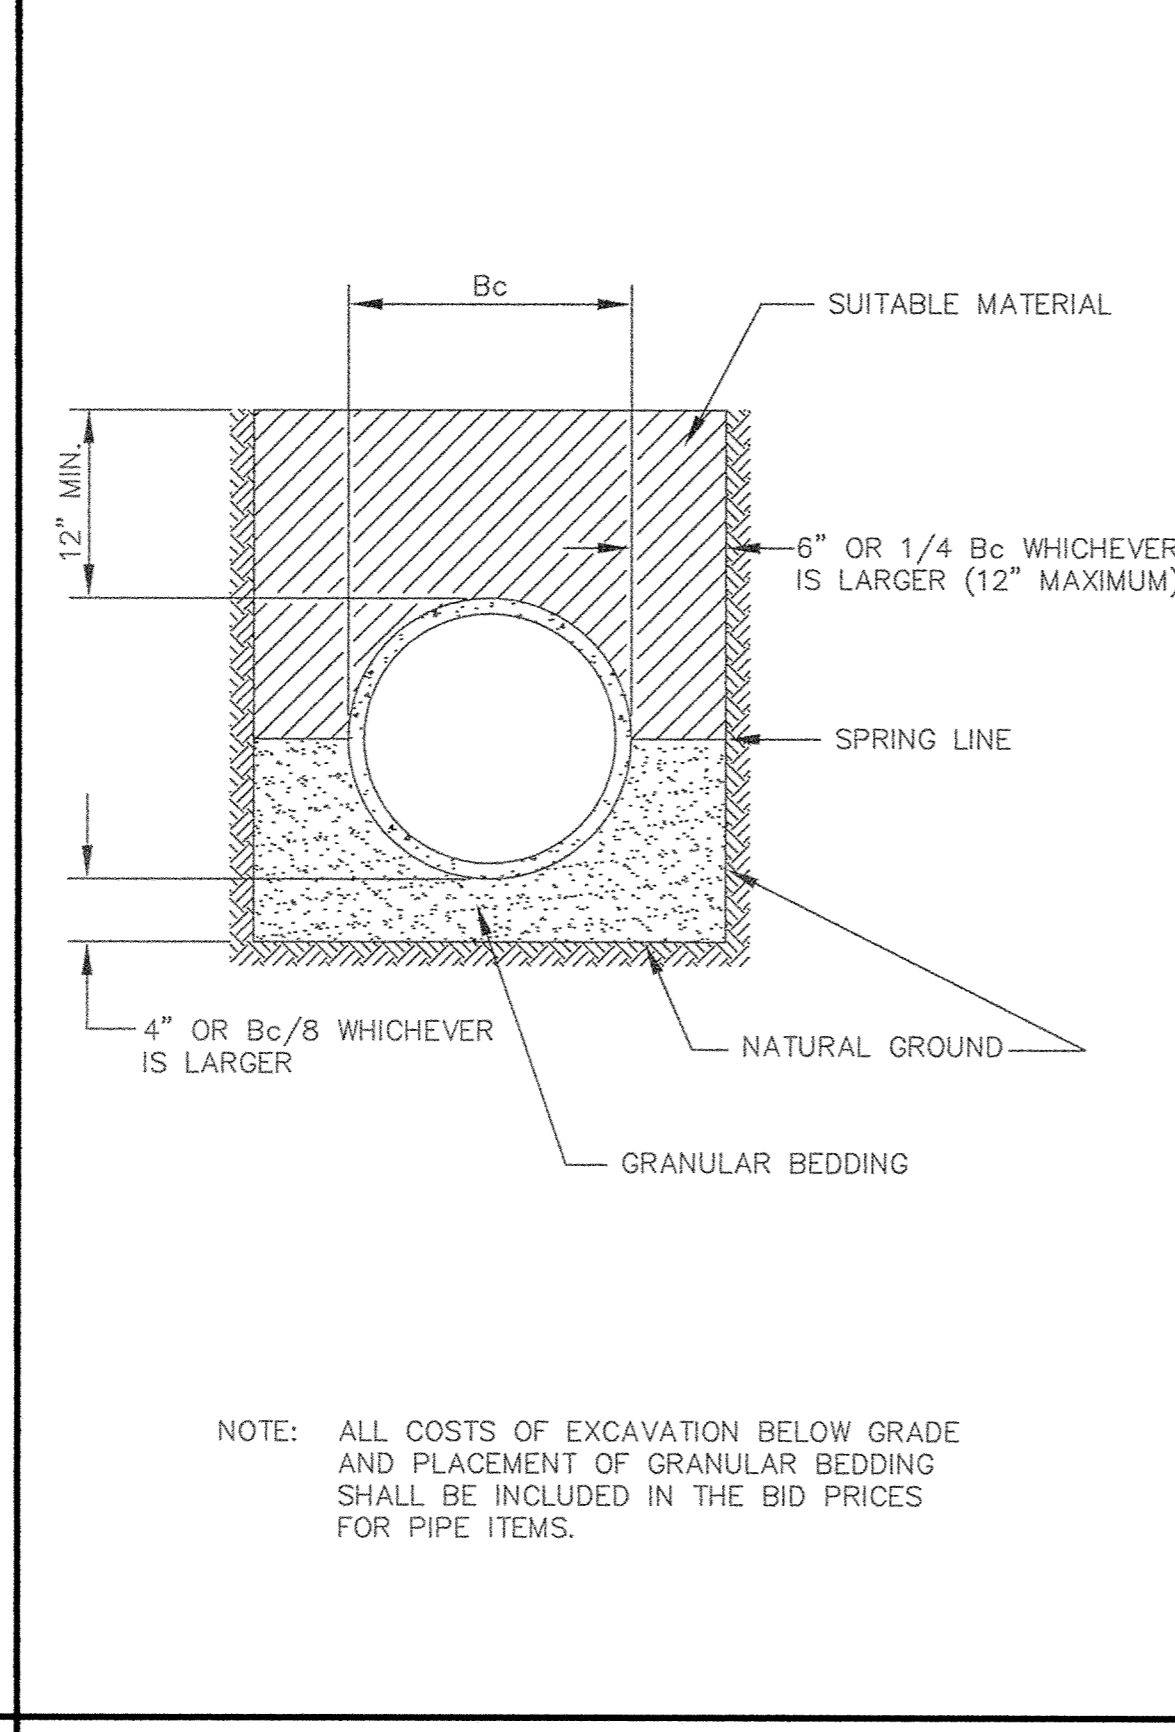

CLASS B PIPE BEDDING

NO.	DATE	BY	REVISION DESCRIPTION

I HEREBY CERTIFY THAT THIS PLAN, SPECIFICATION, OR REPORT WAS PREPARED BY ME OR UNDER MY DIRECT SUPERVISION AND THAT I AM A DULY LICENSED PROFESSIONAL ENGINEER UNDER THE LAWS OF THE STATE OF MINNESOTA.

SIGNATURE: _____ DATE: _____
PRINTED NAME: TERRY J. MAURER LIC. NO. 15316

BALDWIN COURT
SANITARY SEWER DETAILS

SHEET NO.
D1

5