

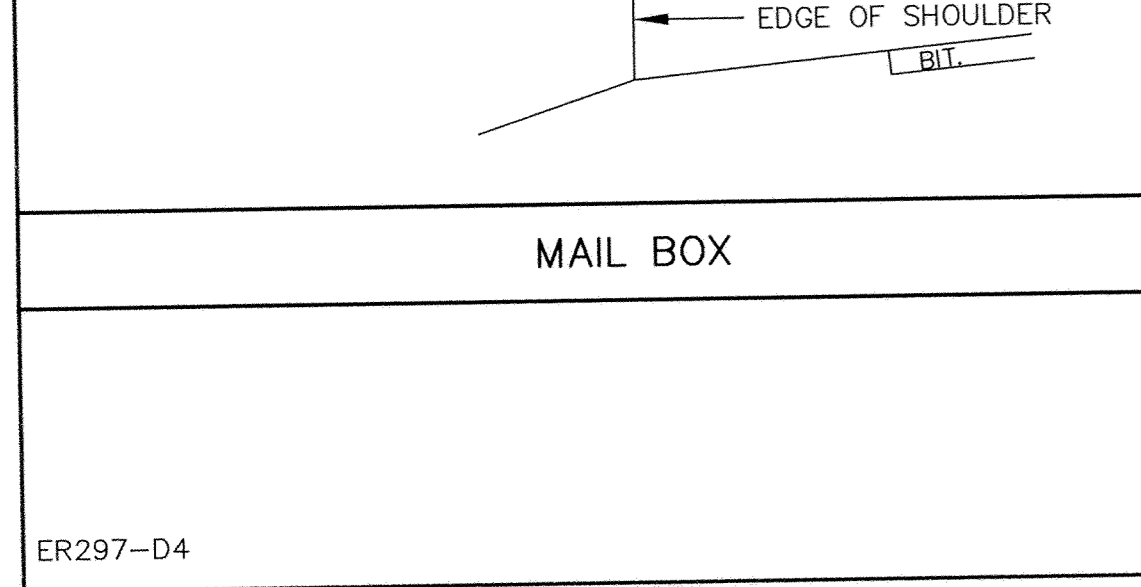
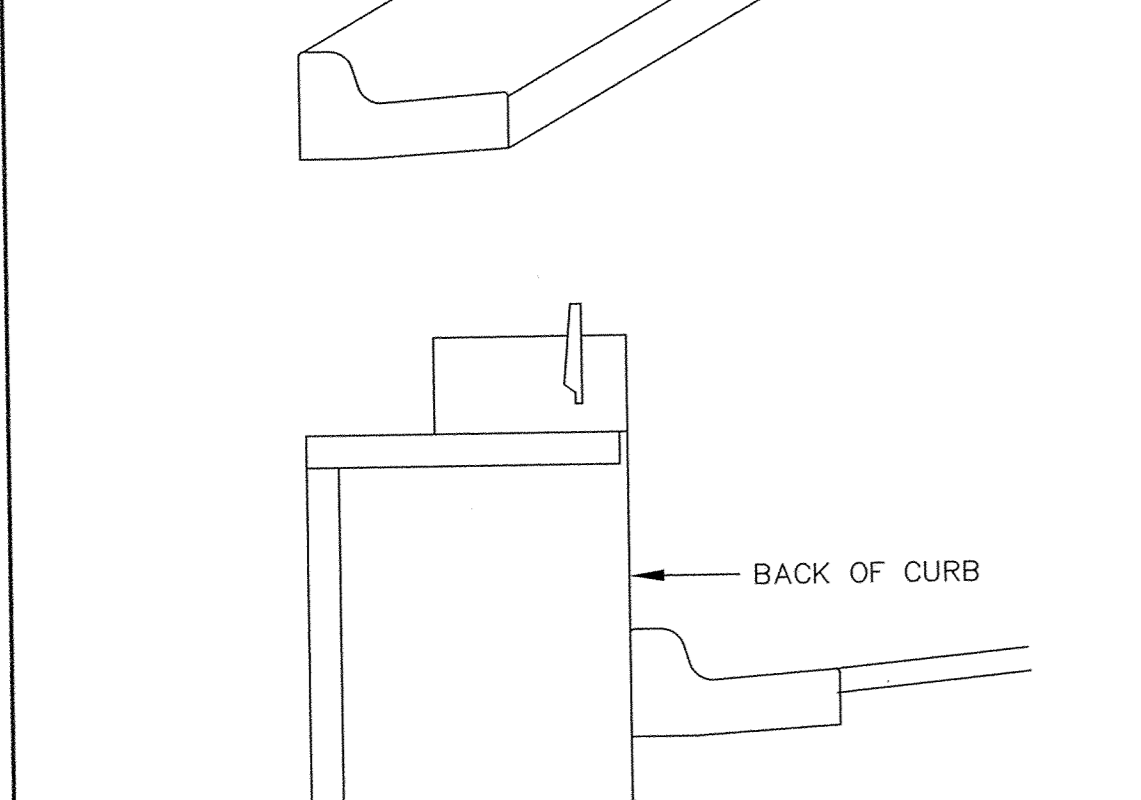
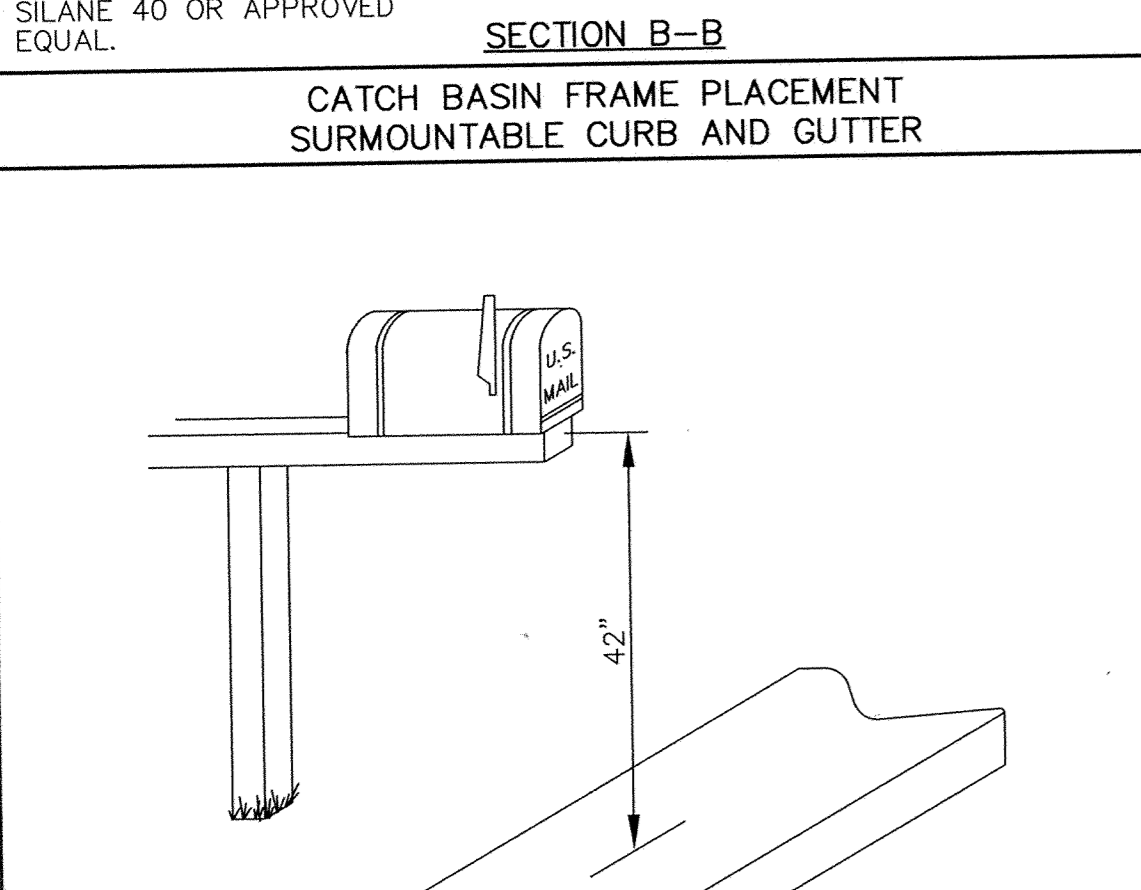
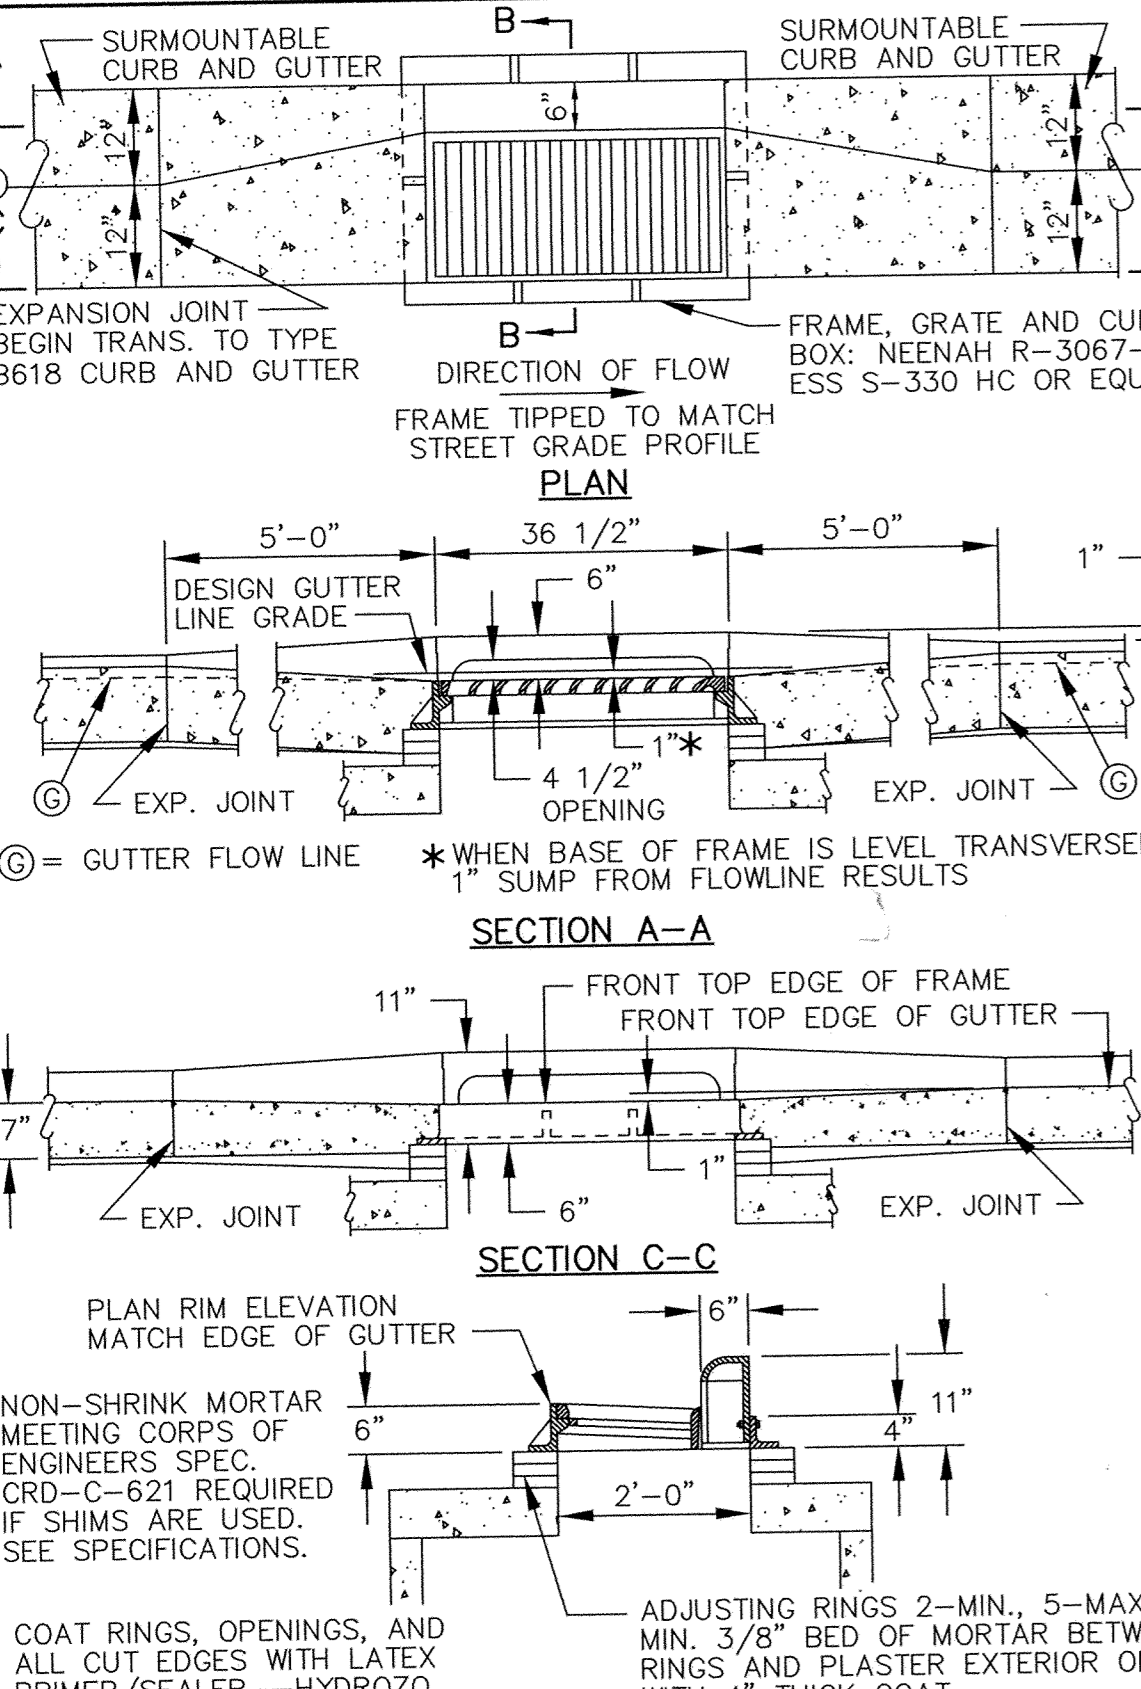
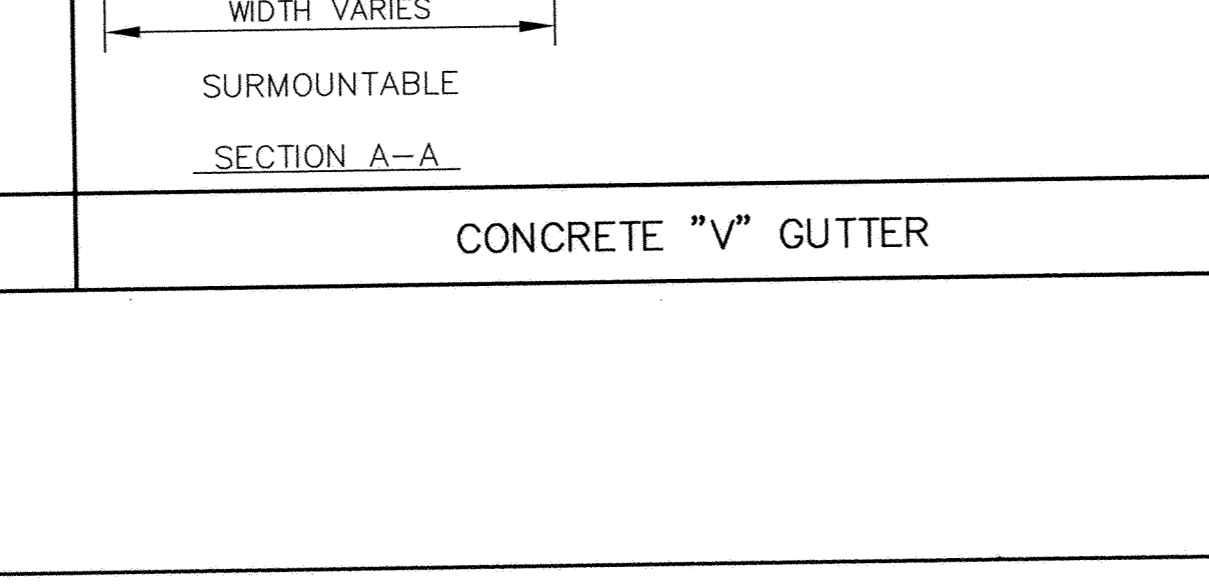
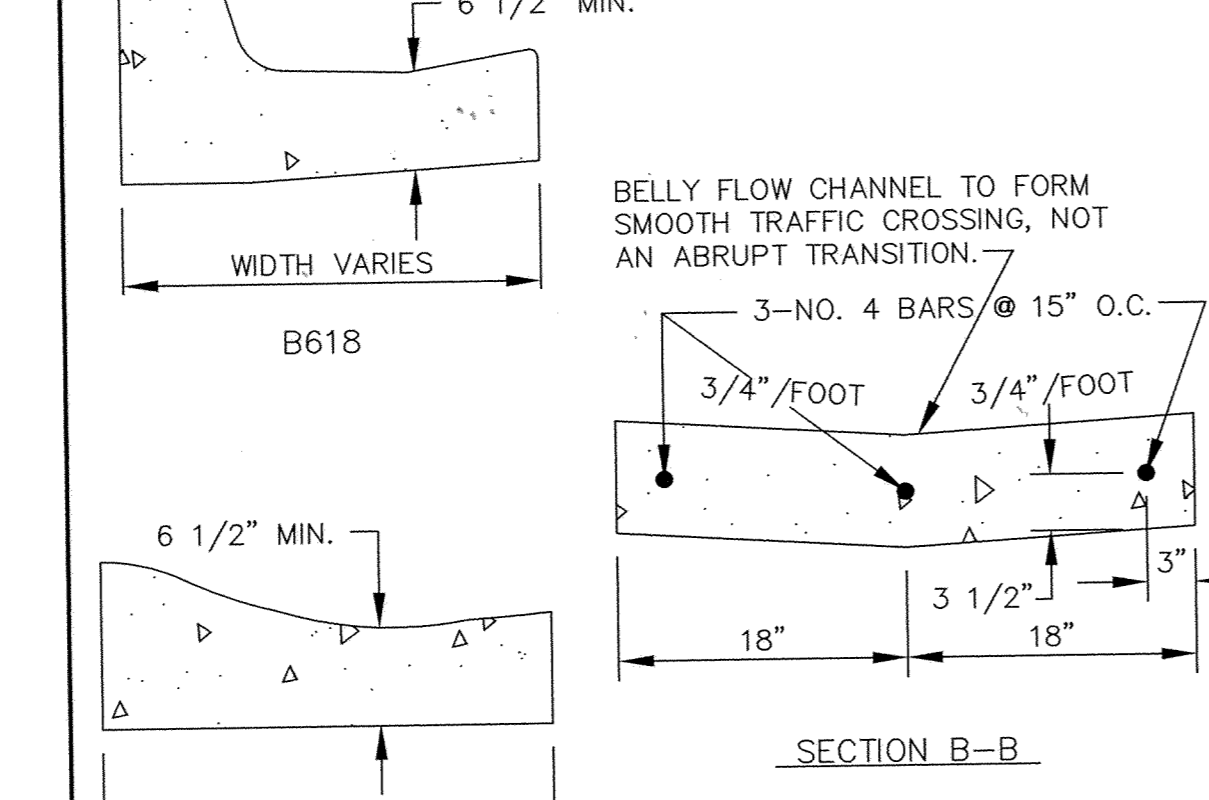
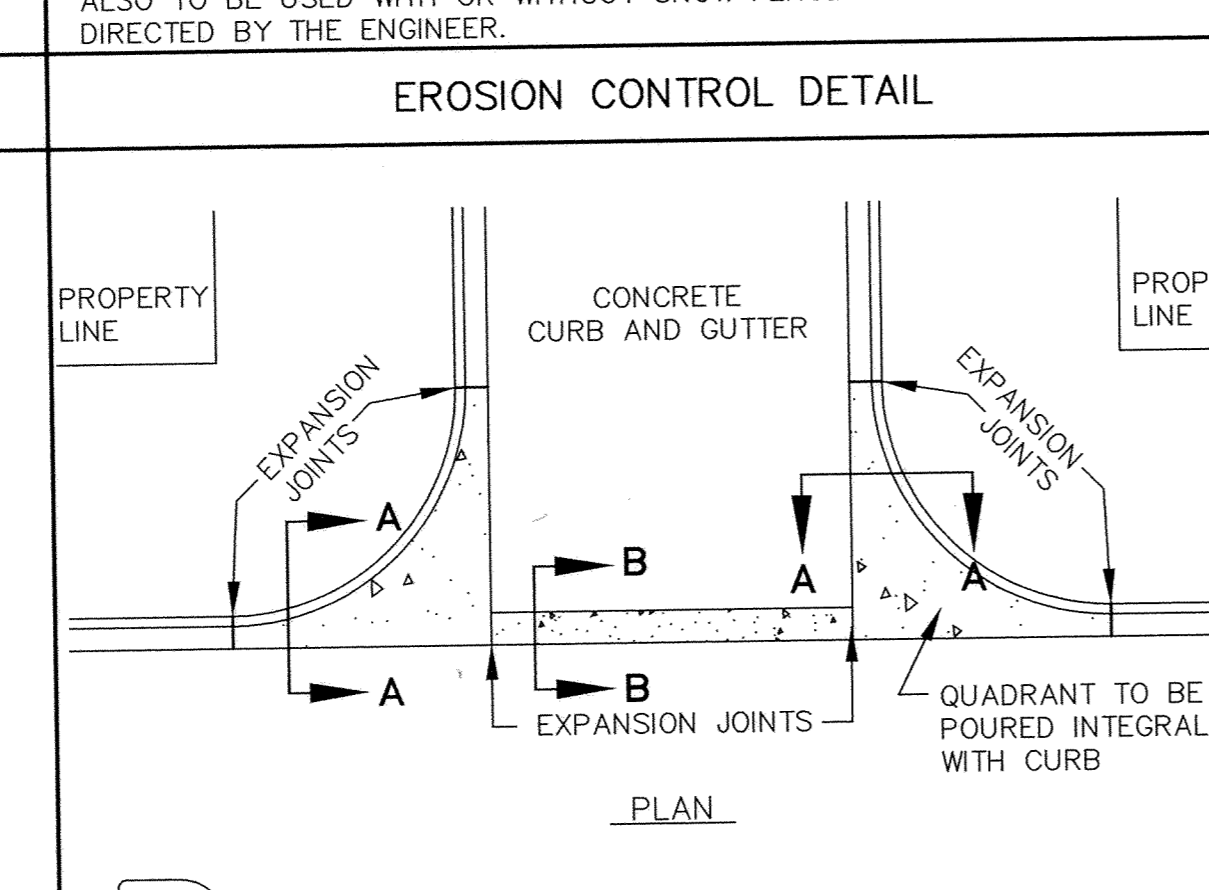
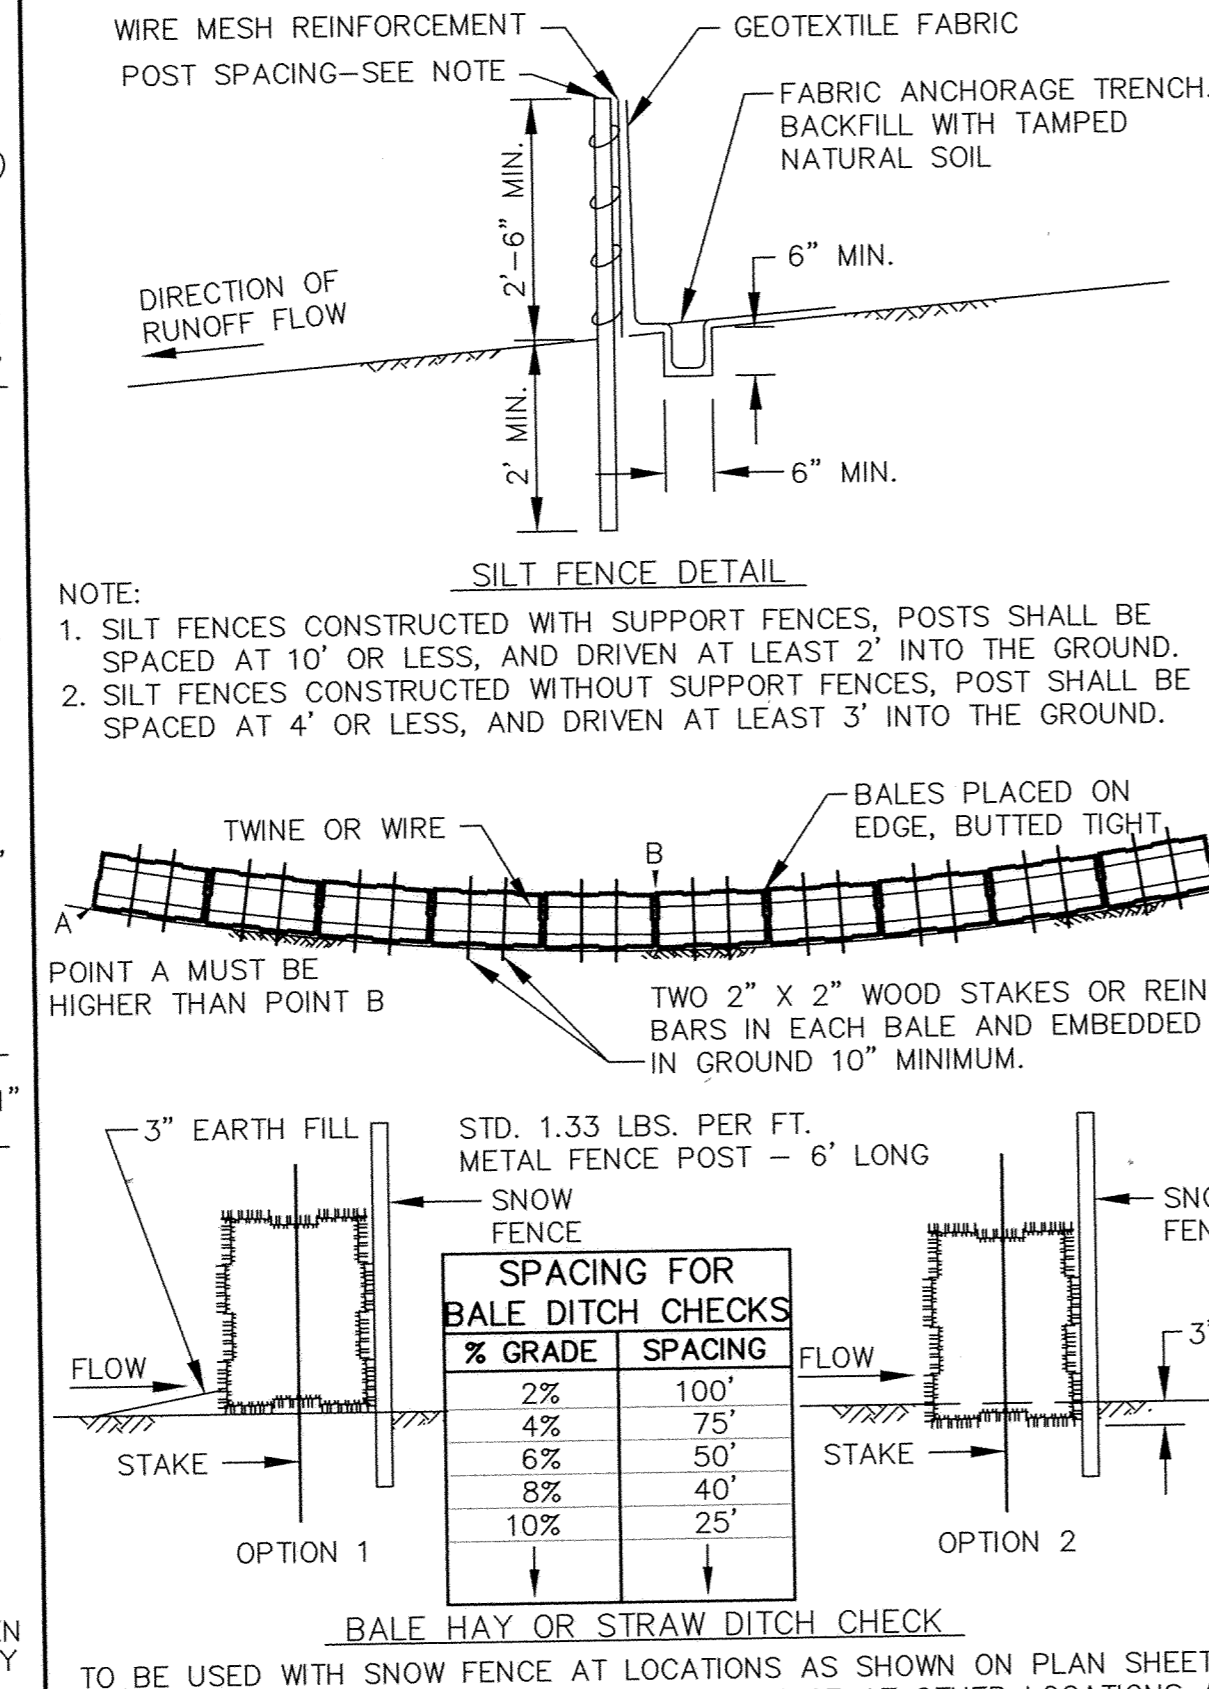
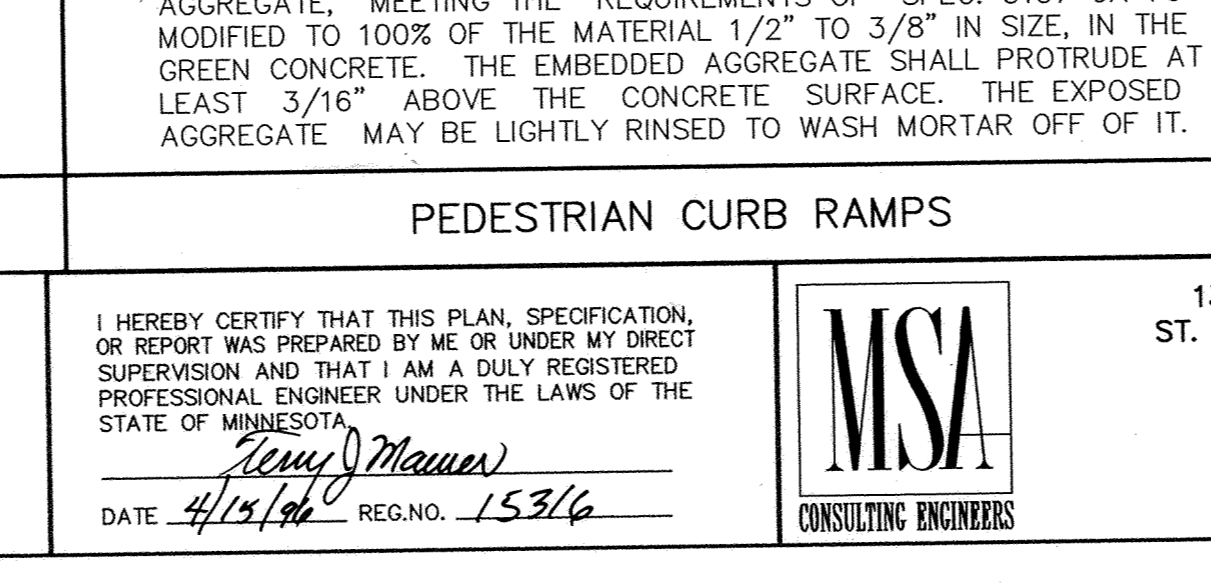
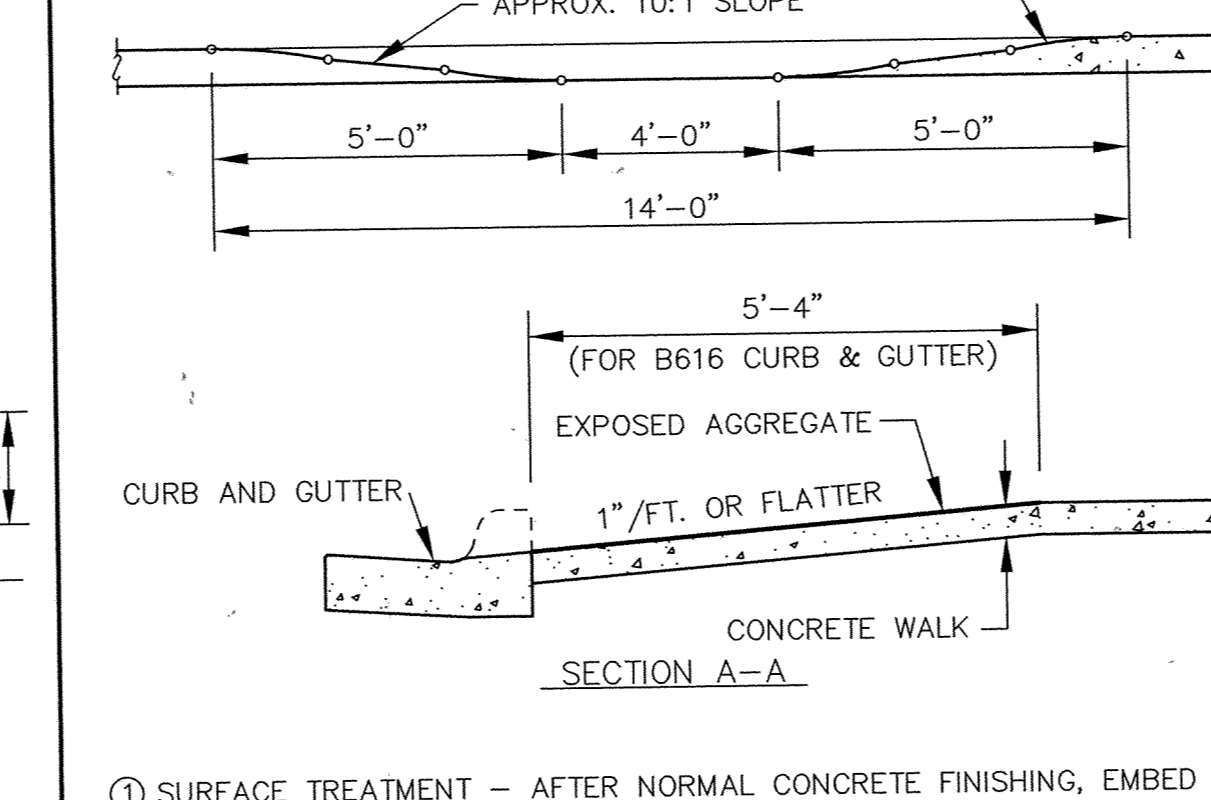
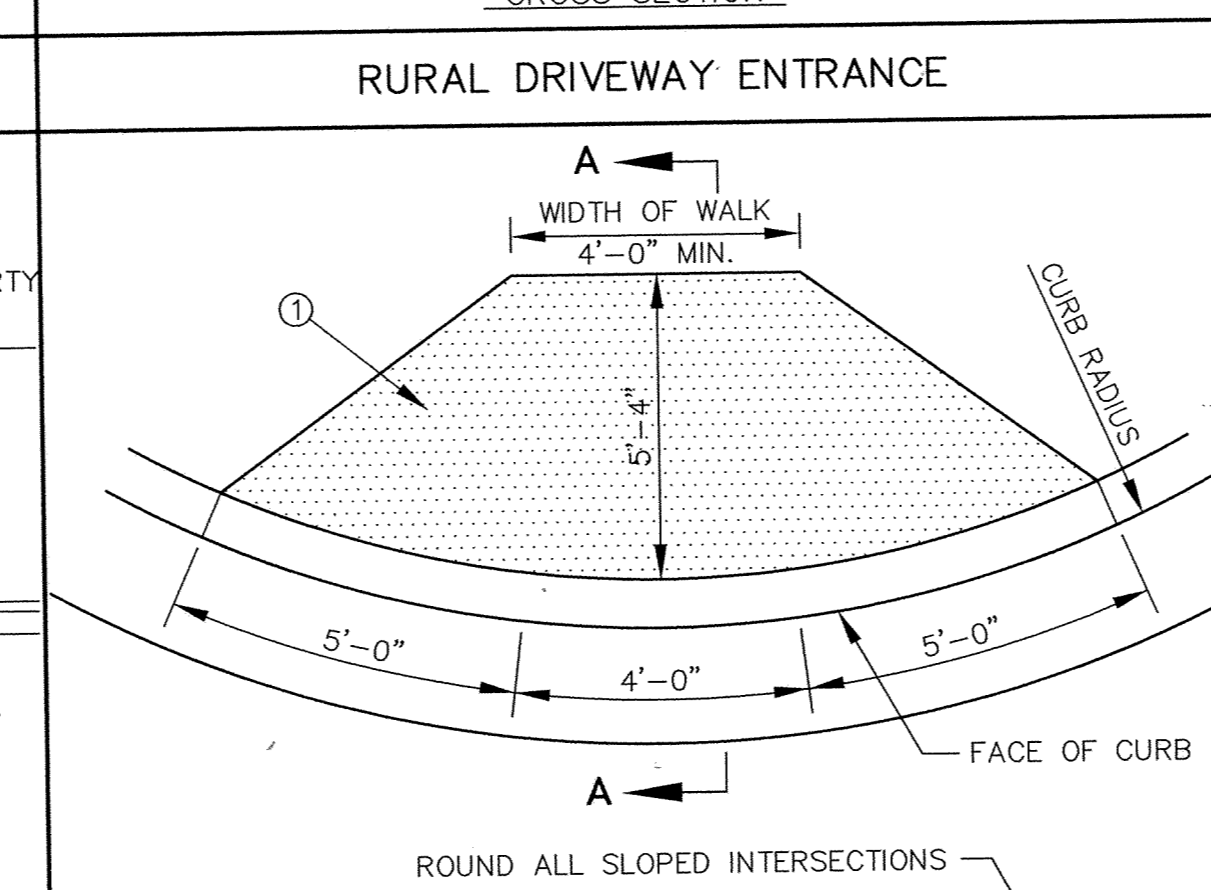
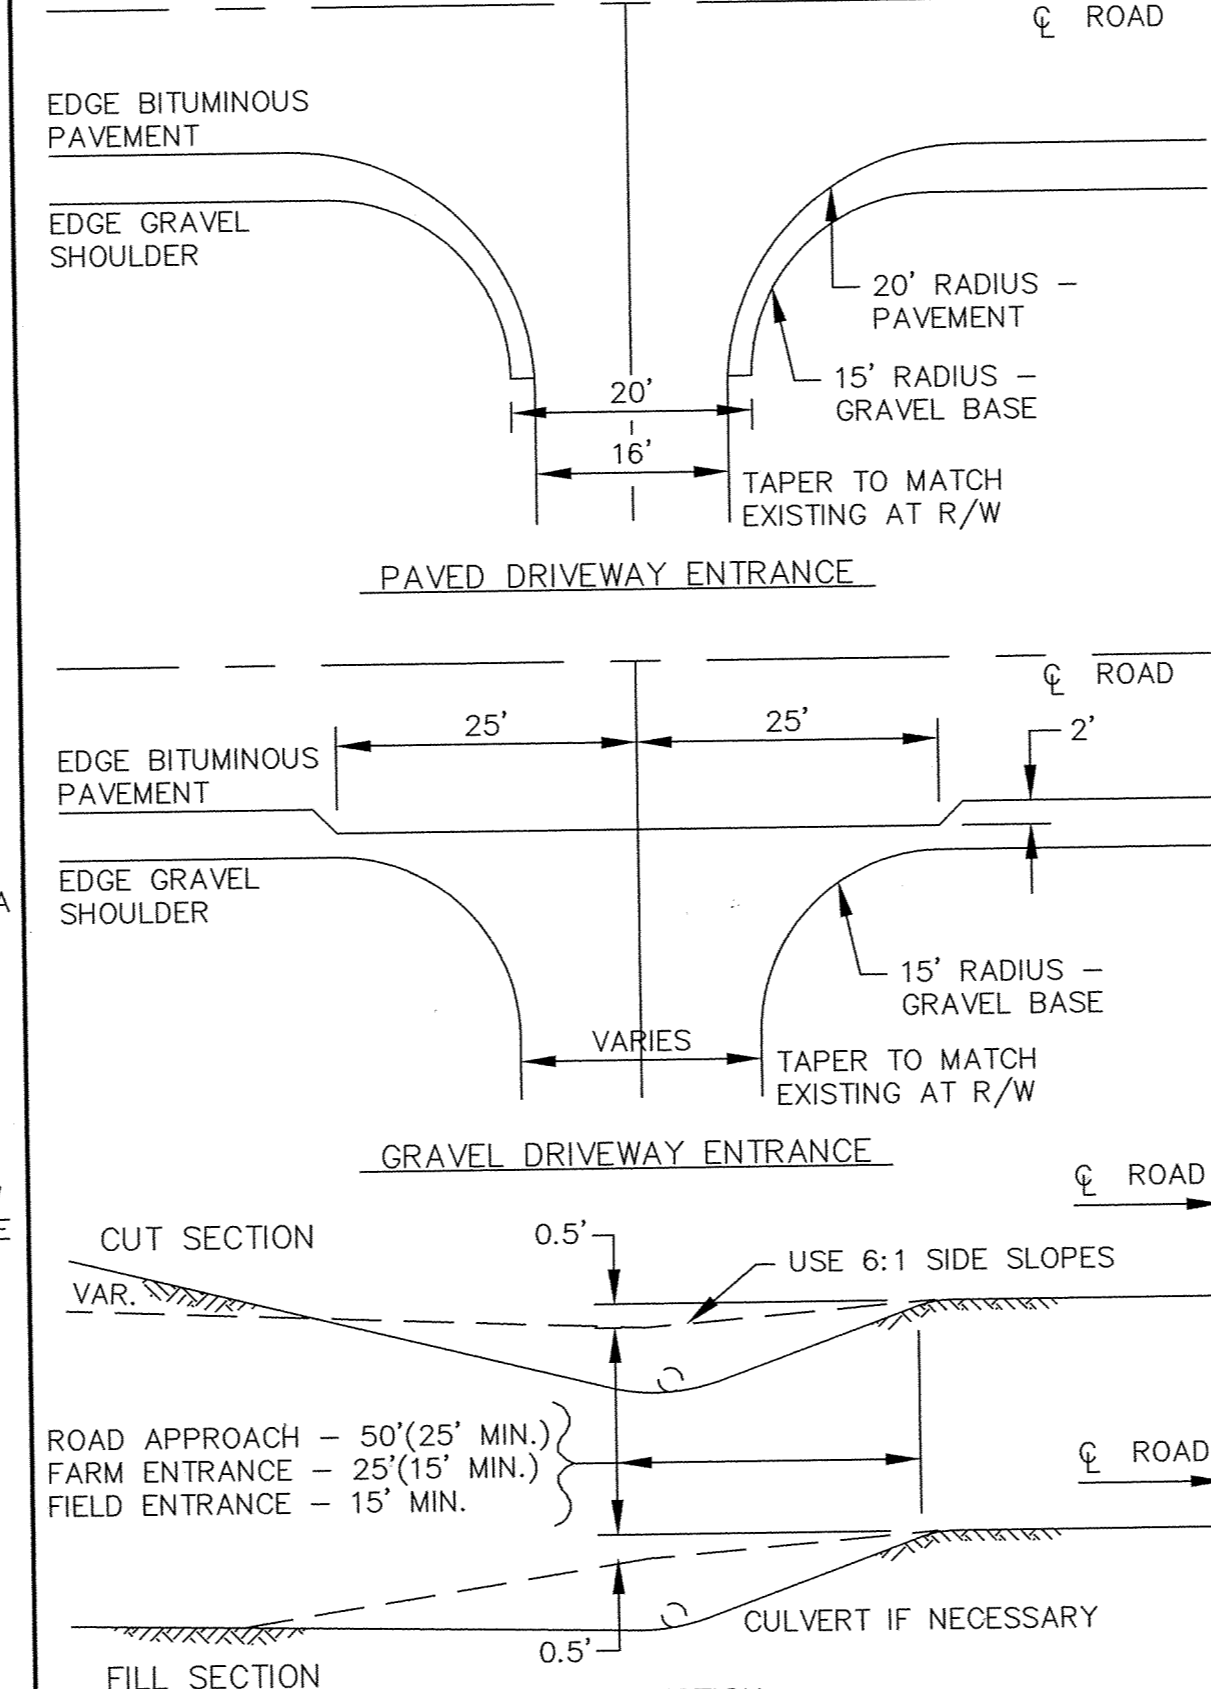
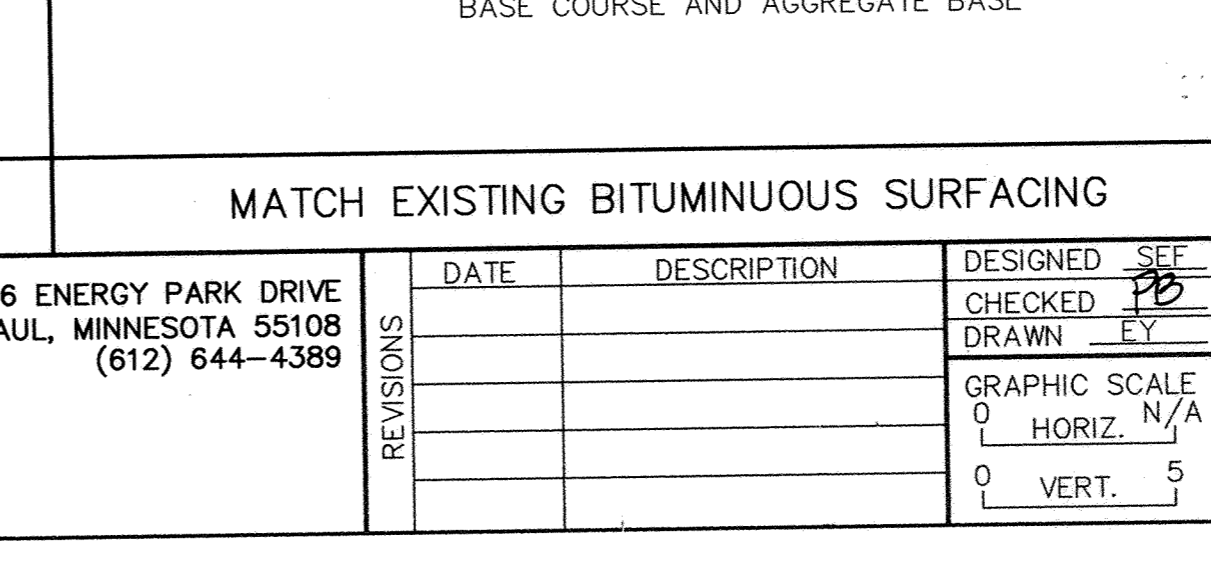
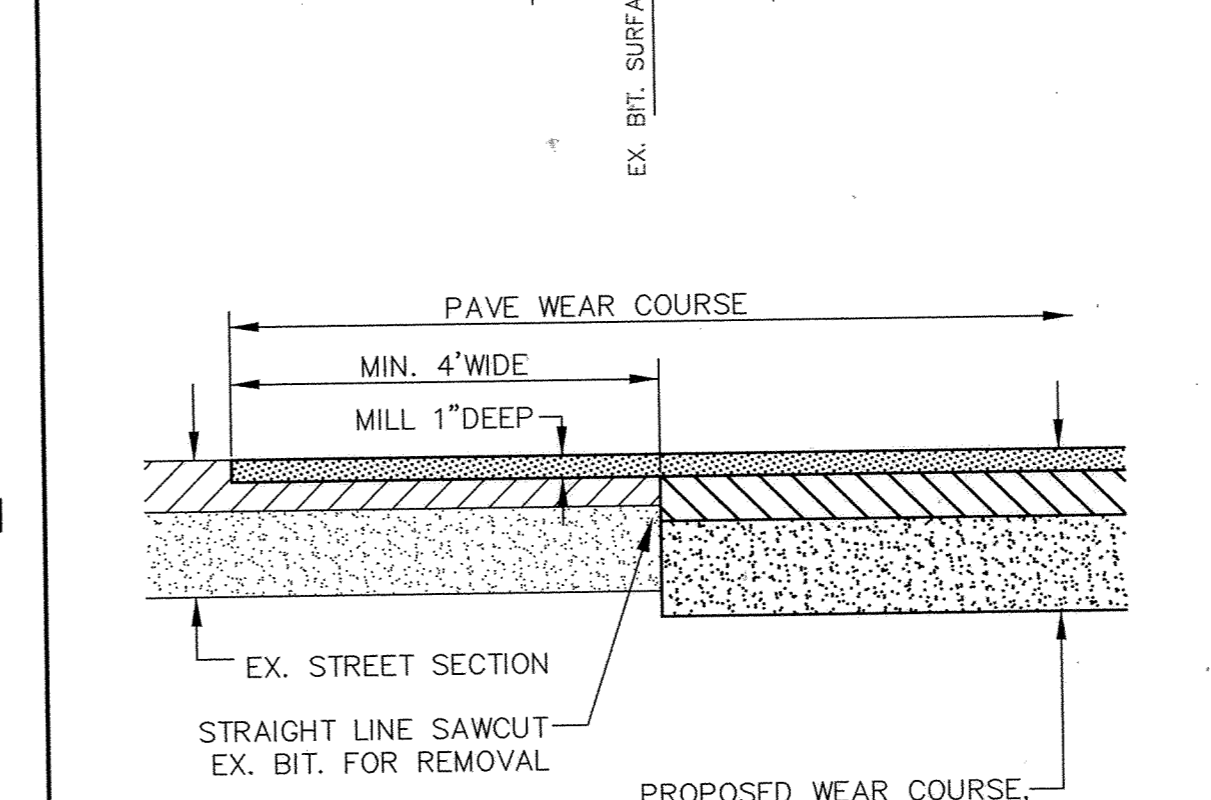
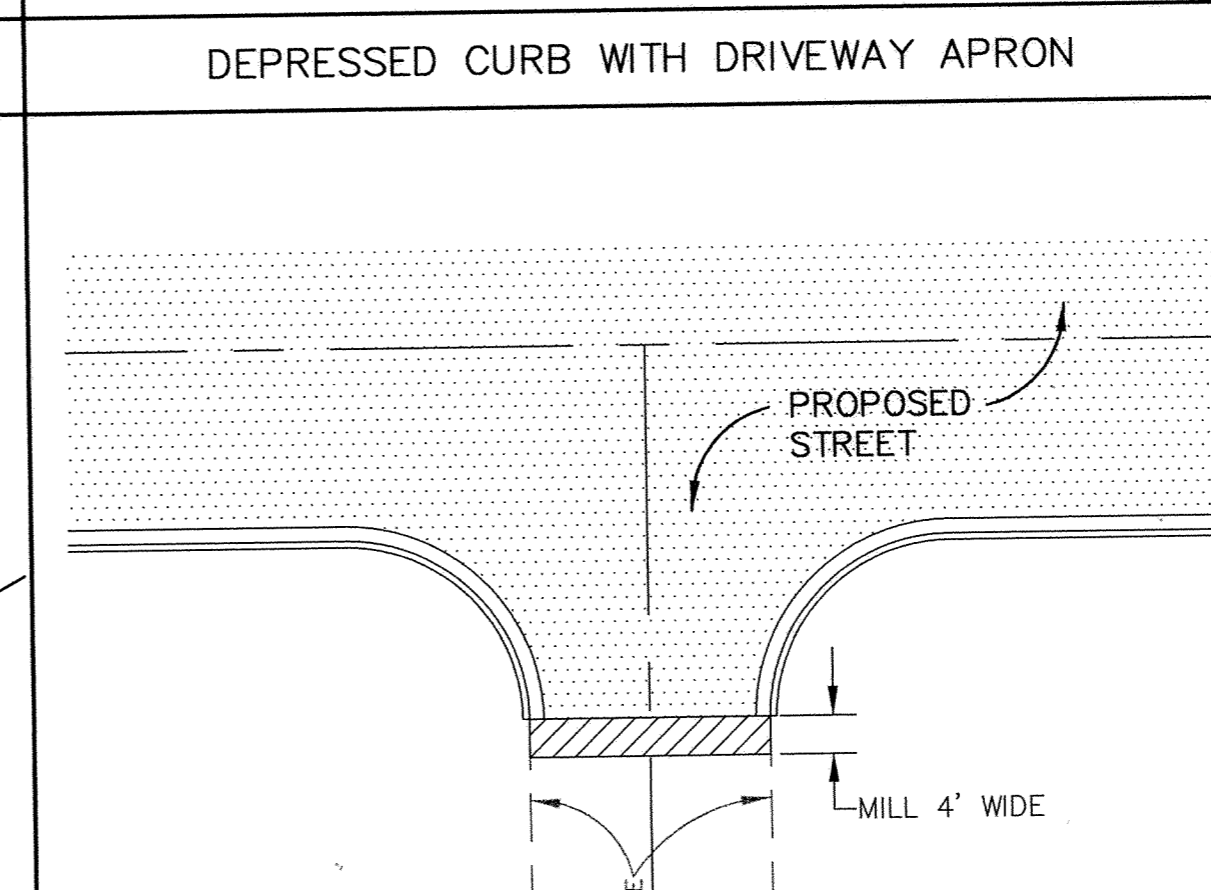
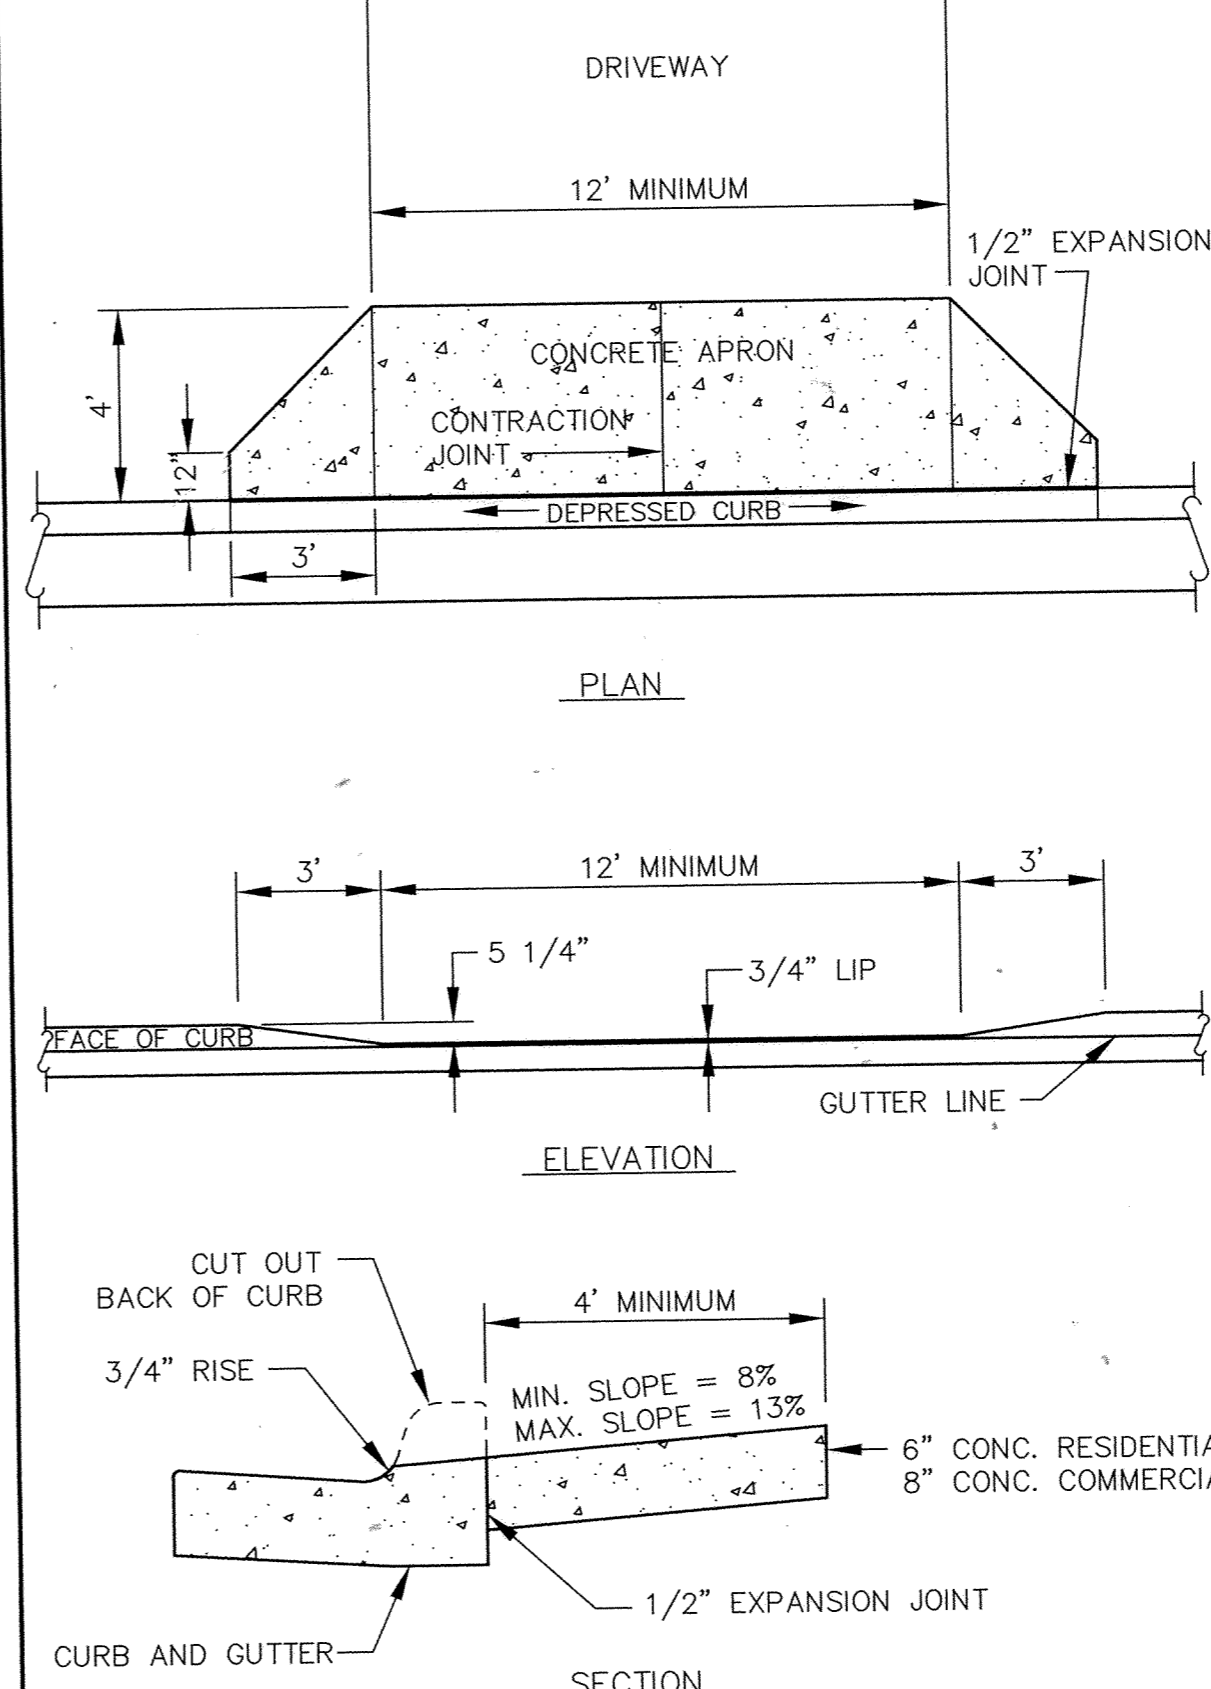
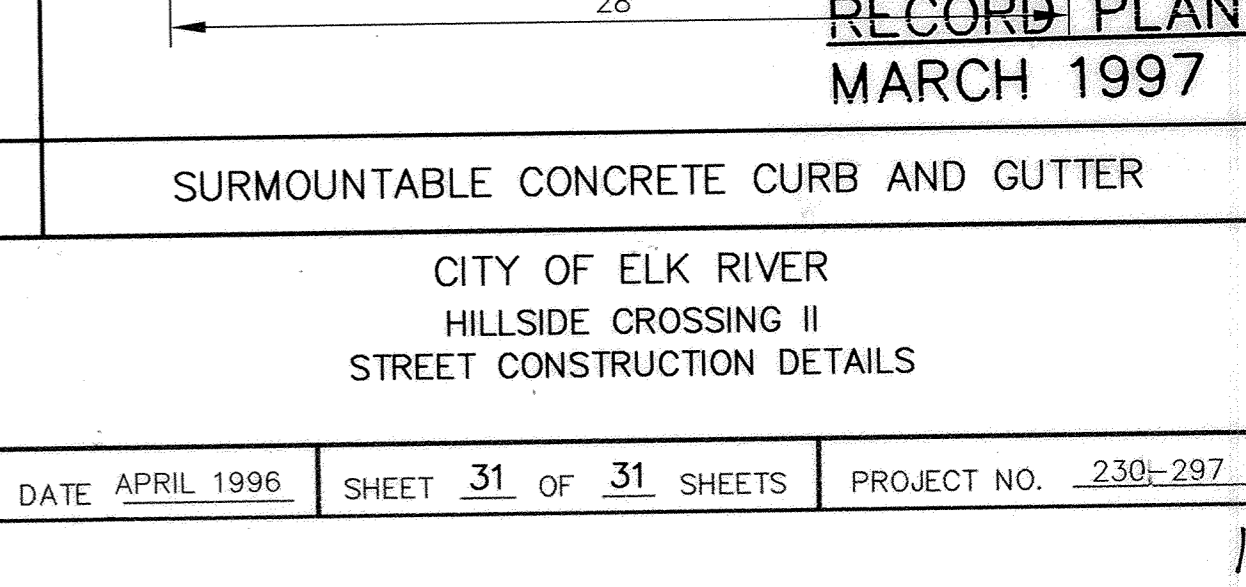
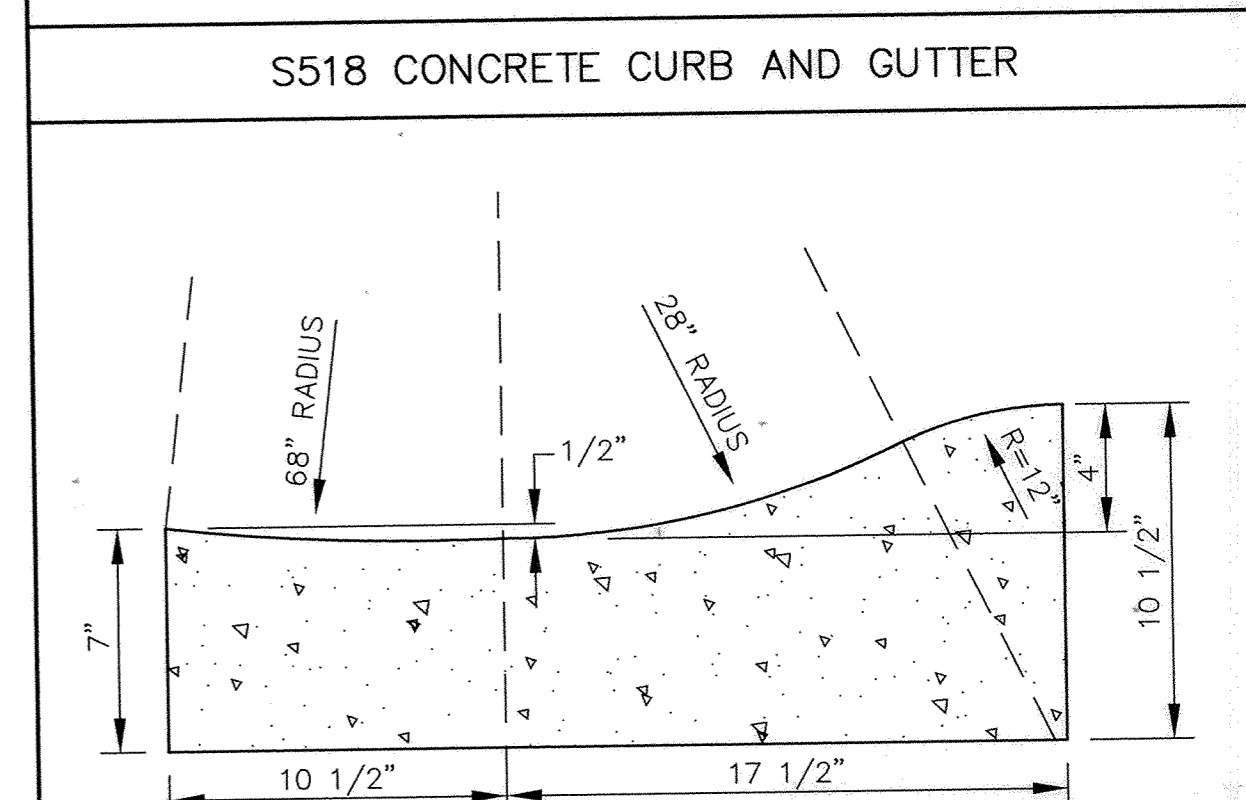


SAICO PRODUCTS • NEW HOPE, MINNESOTA
RESUBMIT BY PART NUMBER 6832
SAICO PRODUCTS • NEW HOPE, MINNESOTA
RESUBMIT BY PART NUMBER 6832
SAICO PRODUCTS • NEW HOPE, MINNESOTA
RESUBMIT BY PART NUMBER 6832
SAICO PRODUCTS • NEW HOPE, MINNESOTA
RESUBMIT BY PART NUMBER 6832

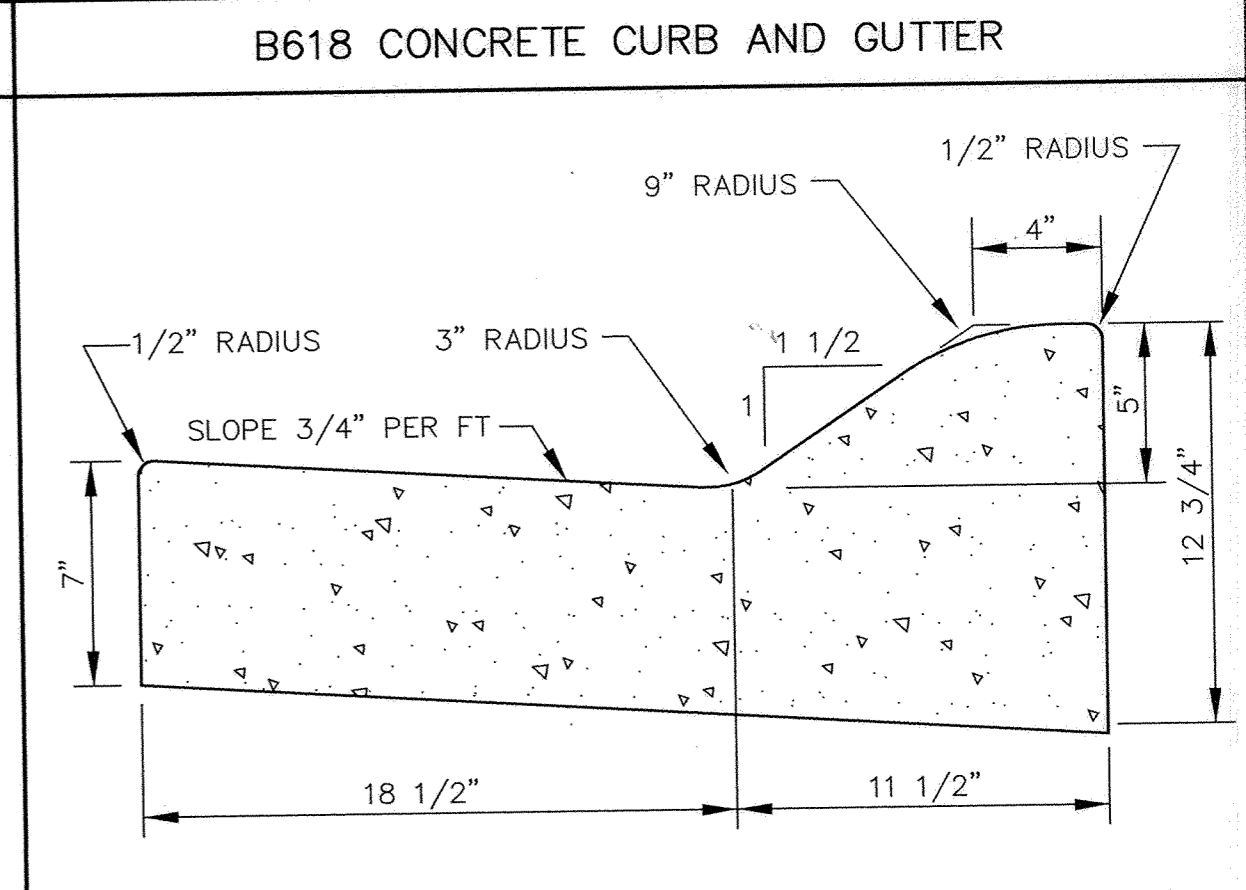

I HEREBY CERTIFY THAT THIS PLAN, SPECIFICATION, OR REPORT WAS PREPARED BY ME OR UNDER MY DIRECT SUPERVISION AND THAT I AM A DULY REGISTERED PROFESSIONAL ENGINEER UNDER THE LAWS OF THE STATE OF MINNESOTA.

Lenny J. Mauer
DATE: 4/15/96 REG. NO. 15316

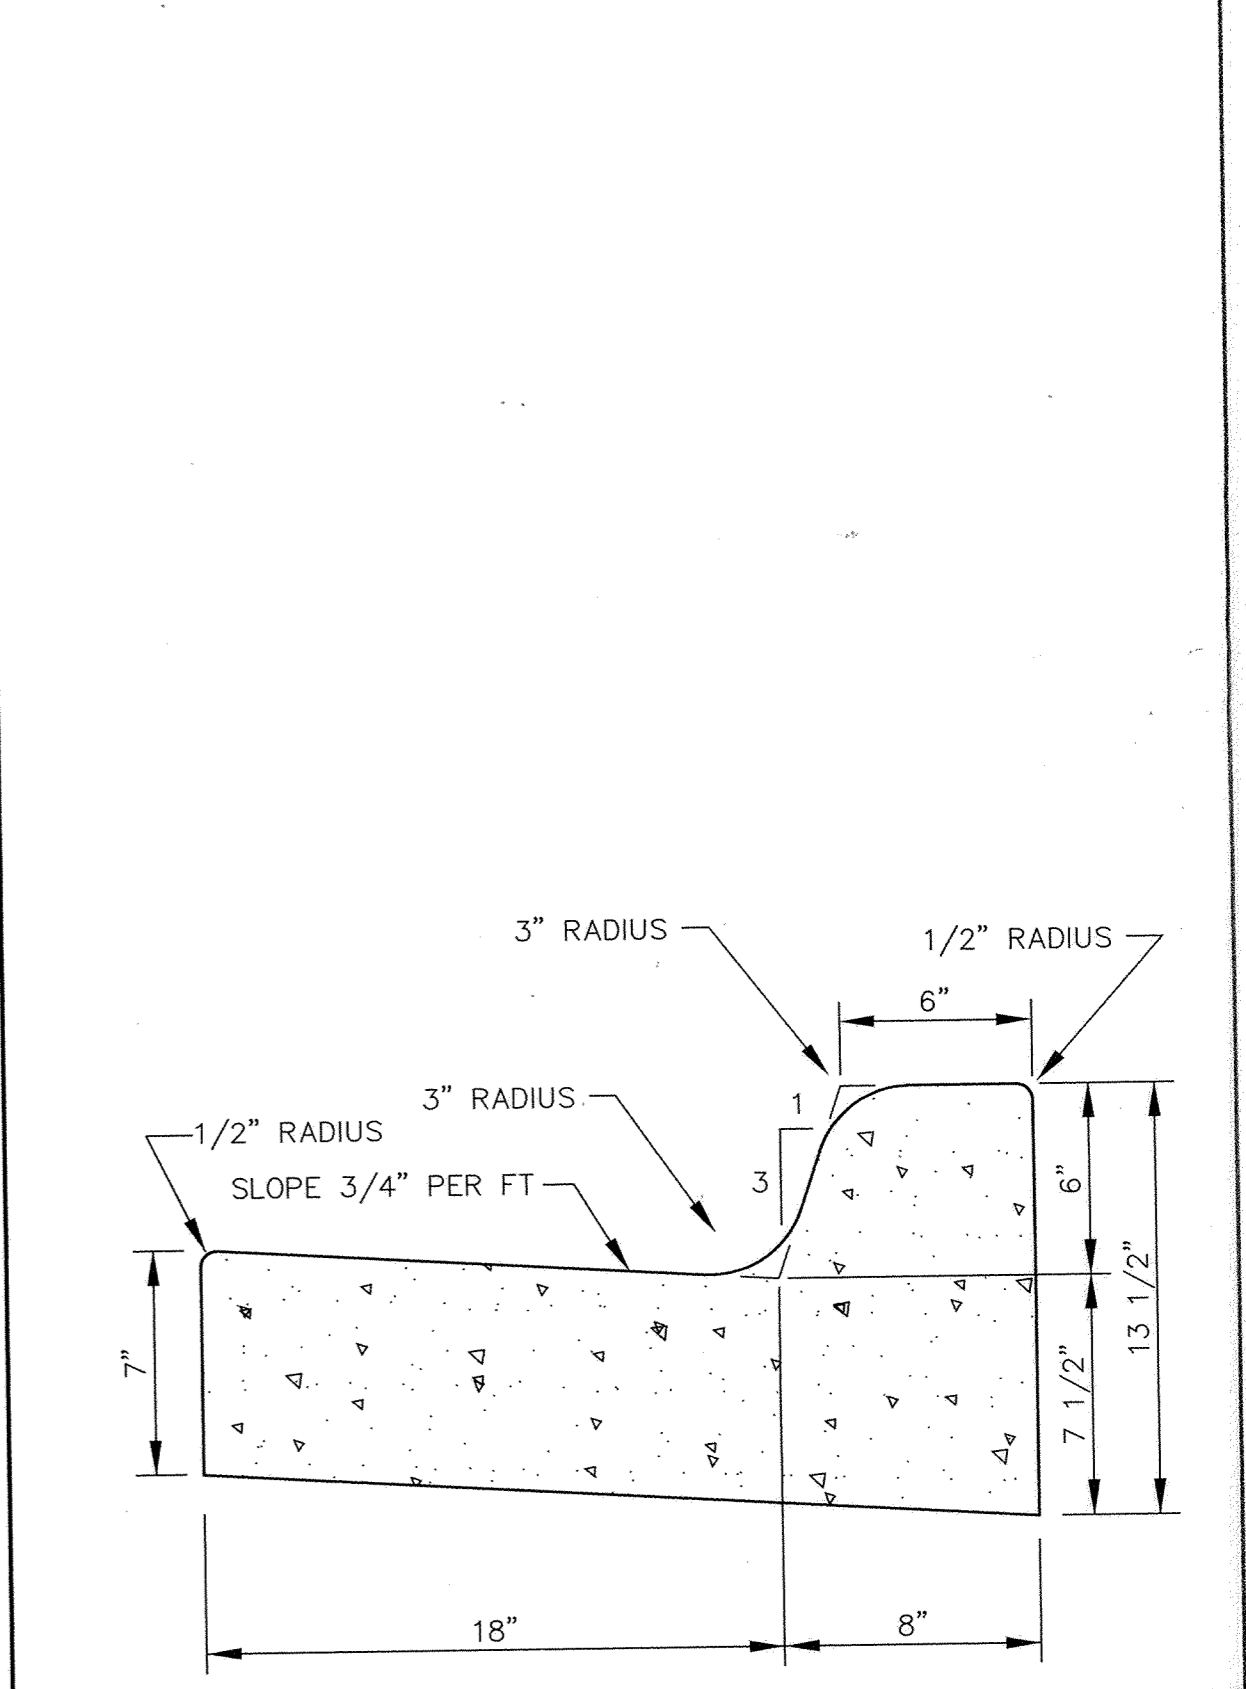

1326 ENERGY PARK DRIVE
ST. PAUL, MINNESOTA 55108
(612) 644-4389

DATE	DESCRIPTION	DESIGNED	SEF
		CHECKED	PB
		DRAWN	EY
		GRAPHIC SCALE	N/A
		0 HORIZ.	N/A
		0 VERT.	5

CITY OF ELK RIVER
HILLSIDE CROSSING II
STREET CONSTRUCTION DETAILS

DATE APRIL 1996 SHEET 31 OF 31 SHEETS PROJECT NO. 230-297