

HILLSIDE ESTATES 5TH ADDITION

SANITARY SEWER, WATERMAIN, STORM SEWER, AND STREET CONSTRUCTION



I HEREBY CERTIFY THAT THIS PLAN, SPECIFICATION,
OR REPORT WAS PREPARED BY ME OR UNDER MY DIRECT
SUPERVISION AND THAT I AM A DULY REGISTERED
PROFESSIONAL ENGINEER UNDER THE LAWS OF THE
STATE OF MINNESOTA.

Terry J. Maurer
DATE 8/21/96 REG. NO. 15316



1326 ENERGY PARK DRIVE
ST. PAUL, MINNESOTA 55108
(612) 644-4389

PREPARED FOR:

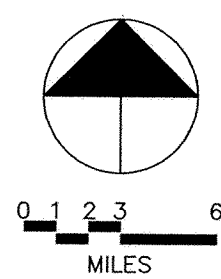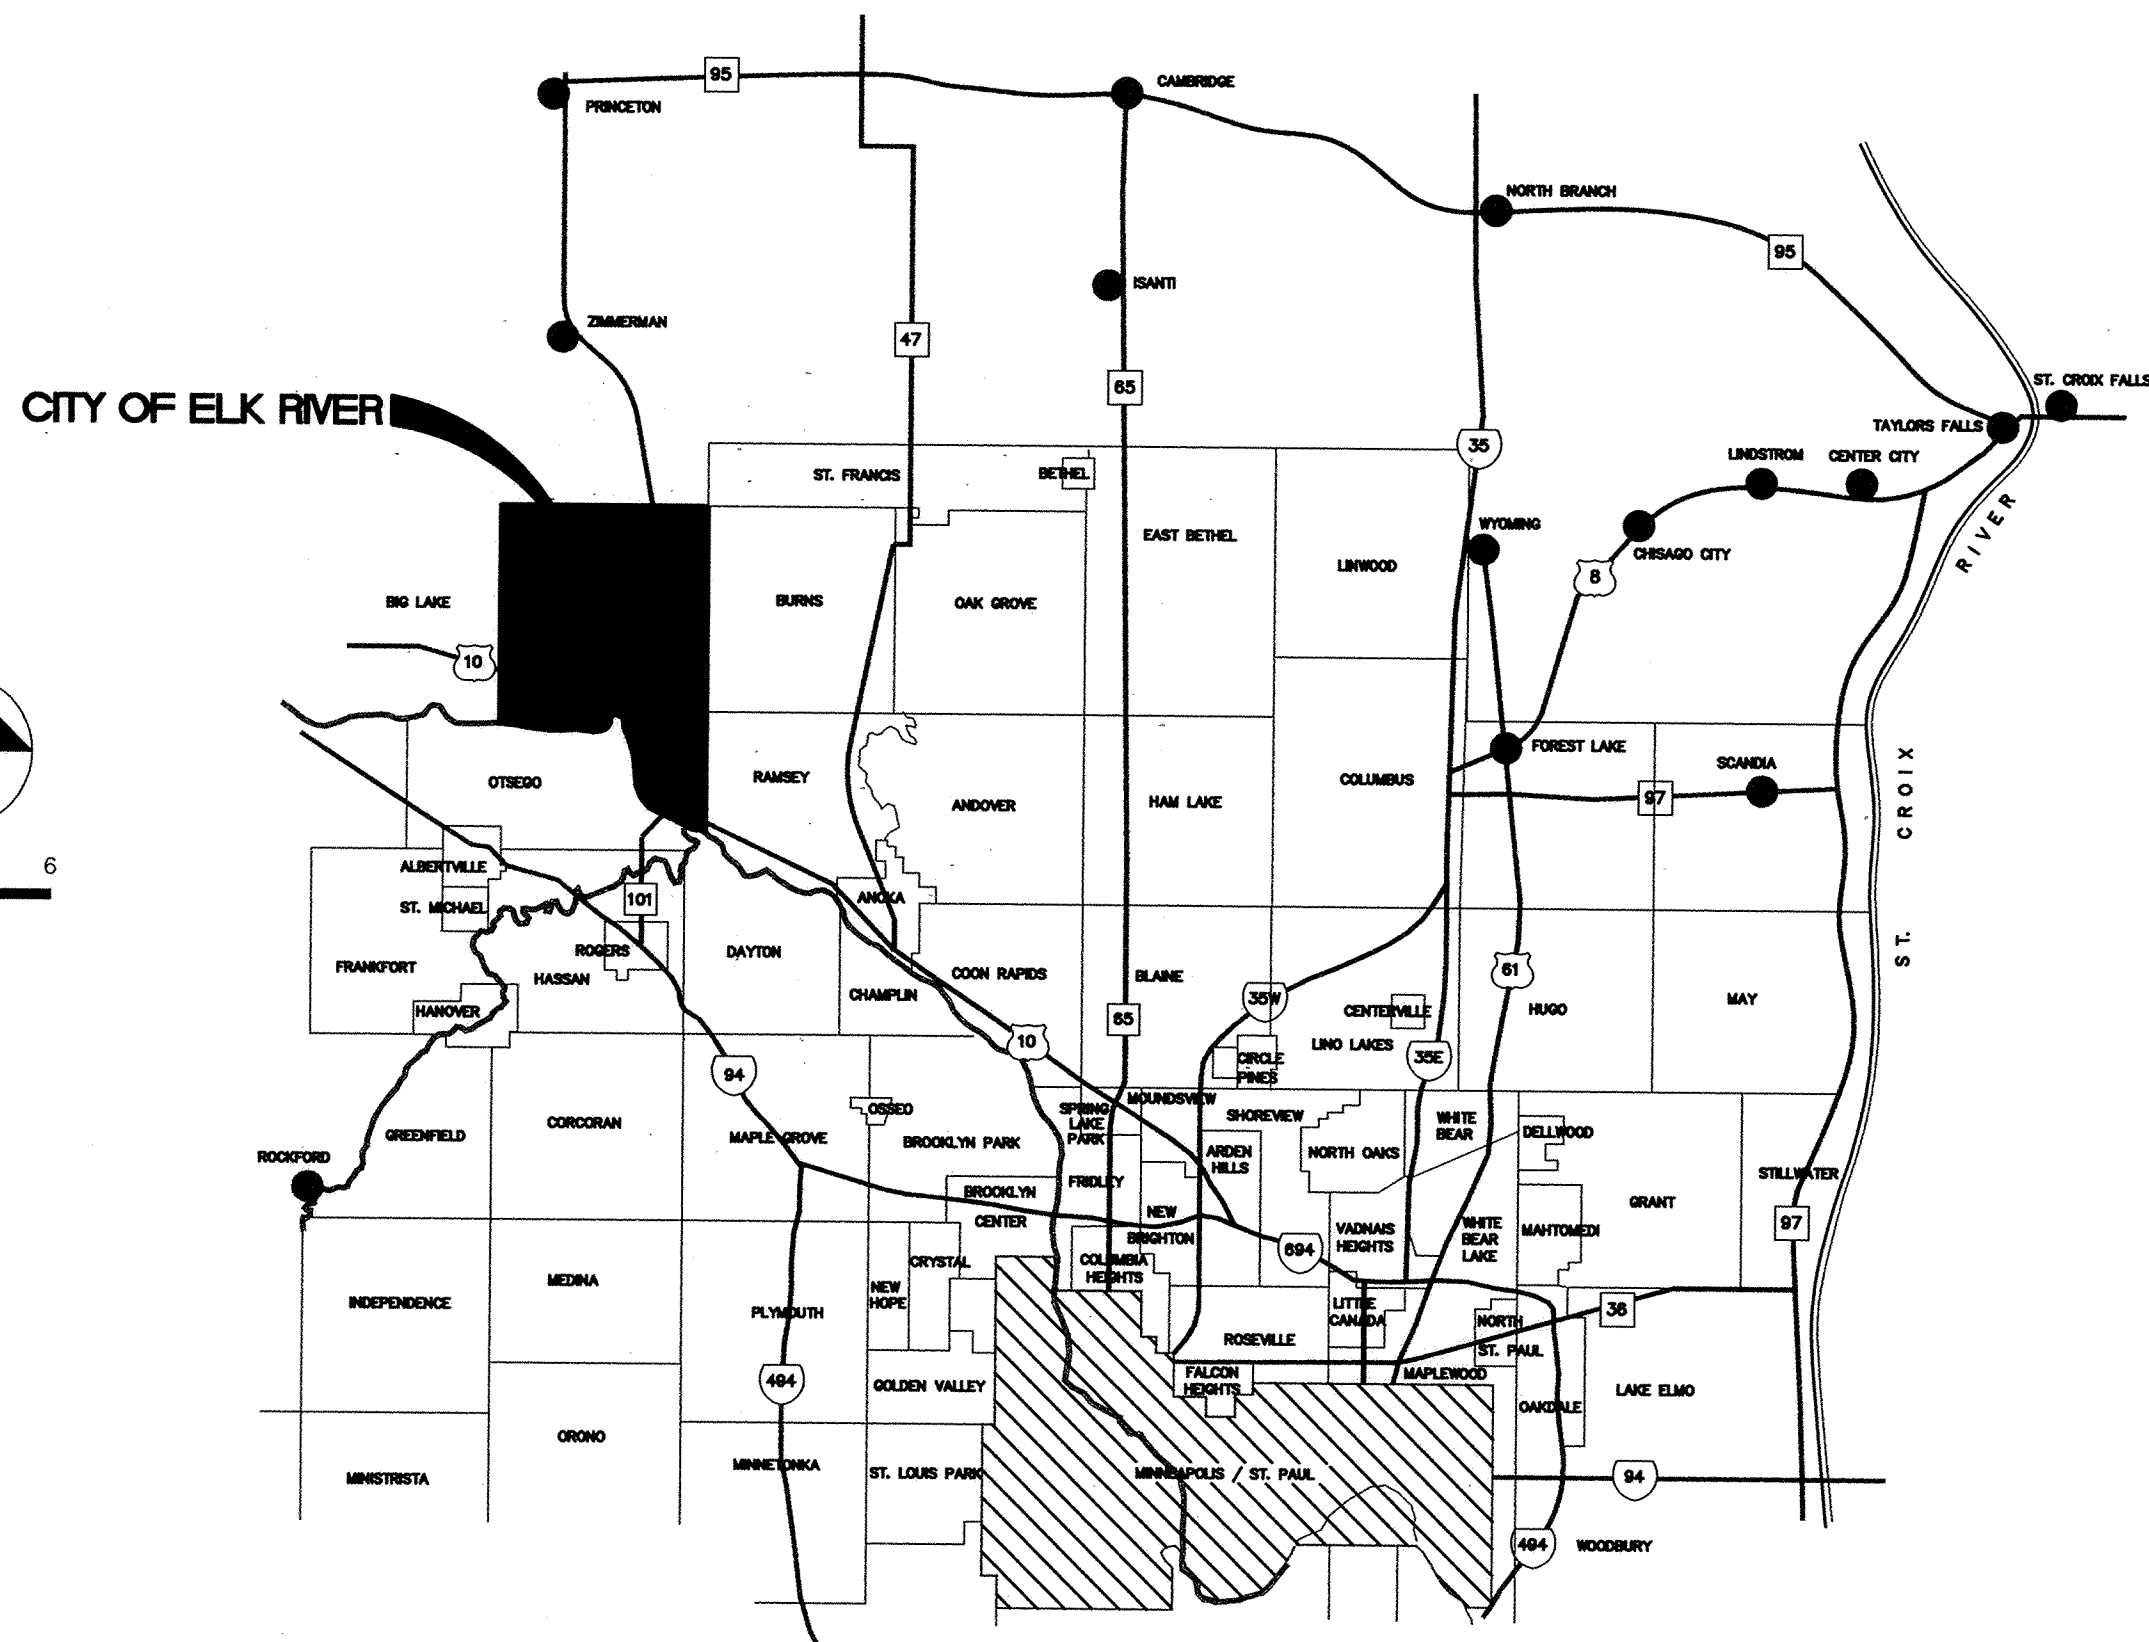

LOCATION MAP

SAFECO PRODUCTS • NEW HARBOR, MINNESOTA
REPRODUCED BY PART NUMBER 6032
SAFECO PRODUCTS • NEW HARBOR, MINNESOTA
REPRODUCED BY PART NUMBER 6032
SAFECO PRODUCTS • NEW HARBOR, MINNESOTA
REPRODUCED BY PART NUMBER 6032
SAFECO PRODUCTS • NEW HARBOR, MINNESOTA
REPRODUCED BY PART NUMBER 6032