




SACCO PRODUCTS • NEW HOPE, MINNESOTA
 PREPARED BY PAUL TAMBORINI 5522
 PROJECT NO. 230-034
 SHEET 17 OF 17 SHEETS
 DATE MARCH 1988

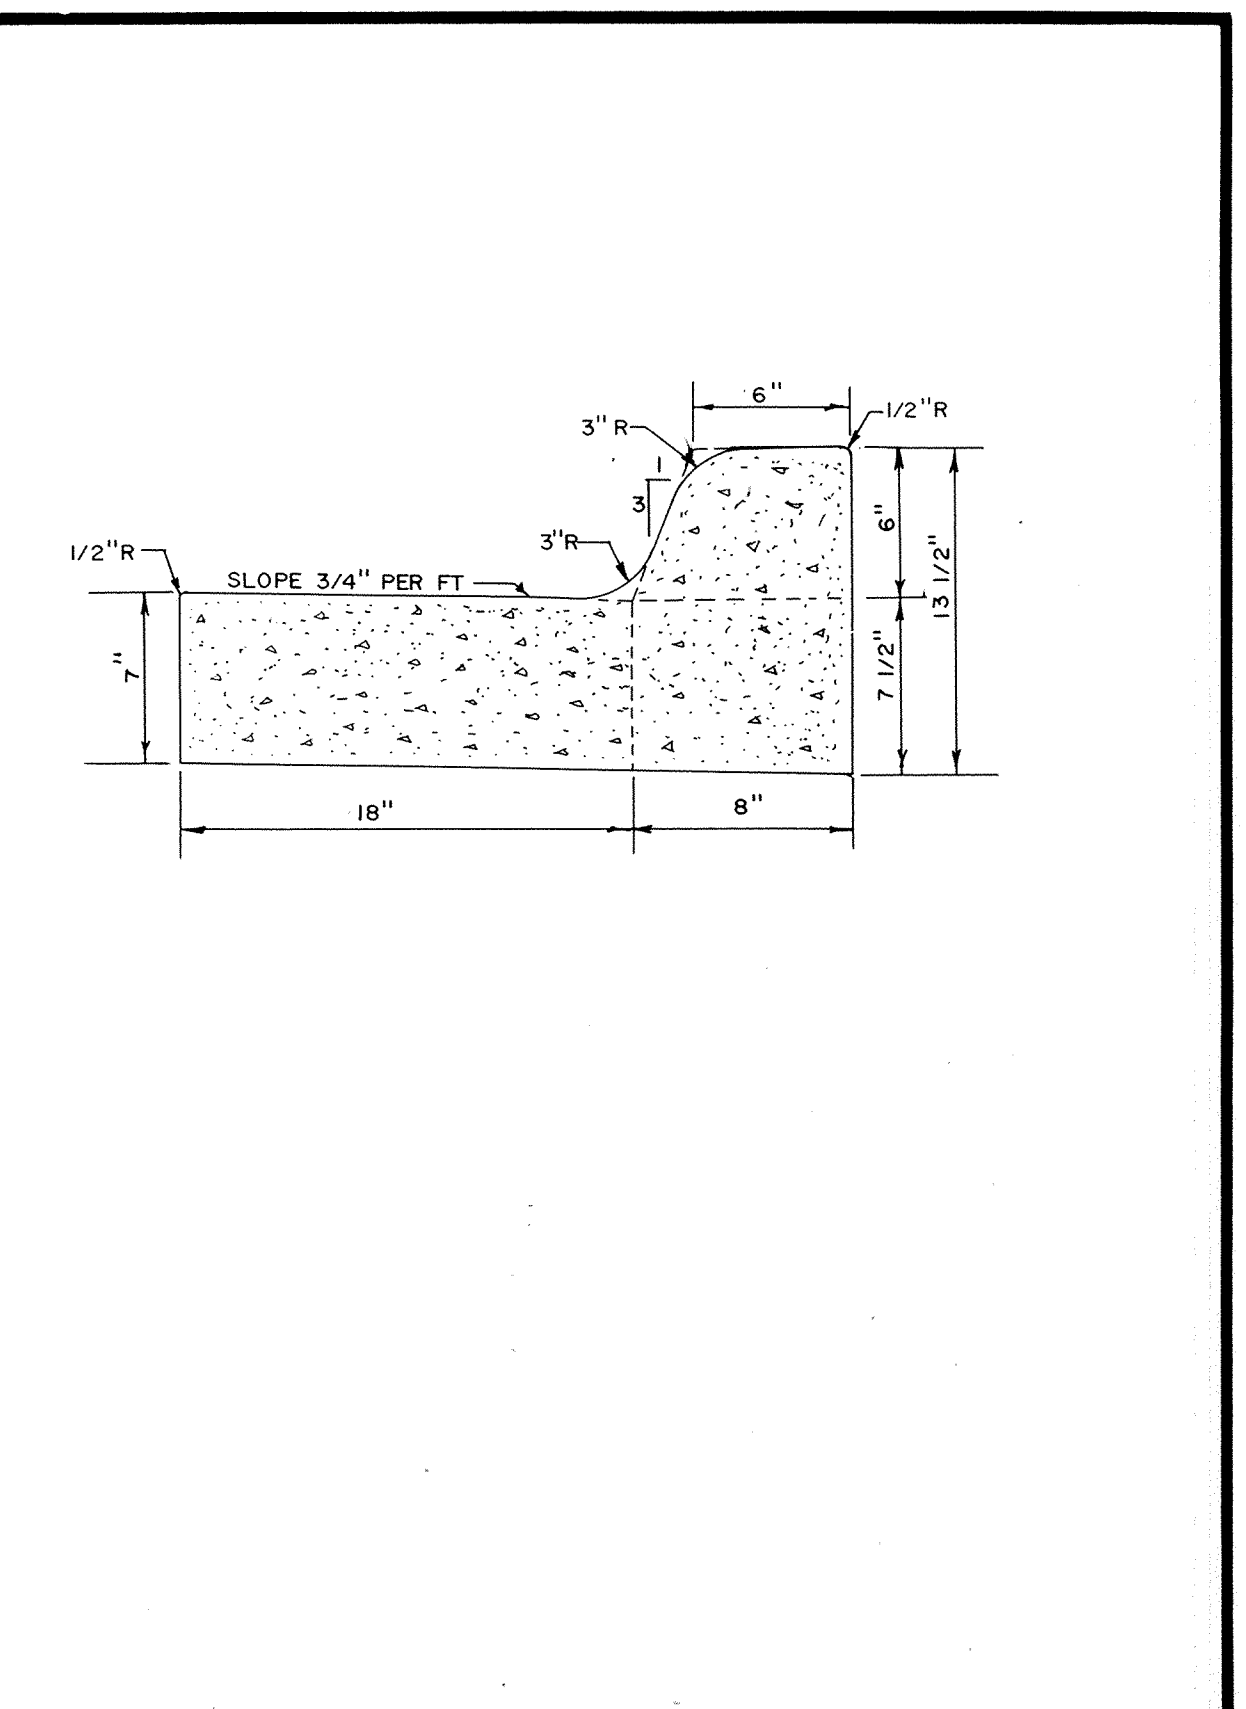


CONCRETE CURB AND GUTTER B618

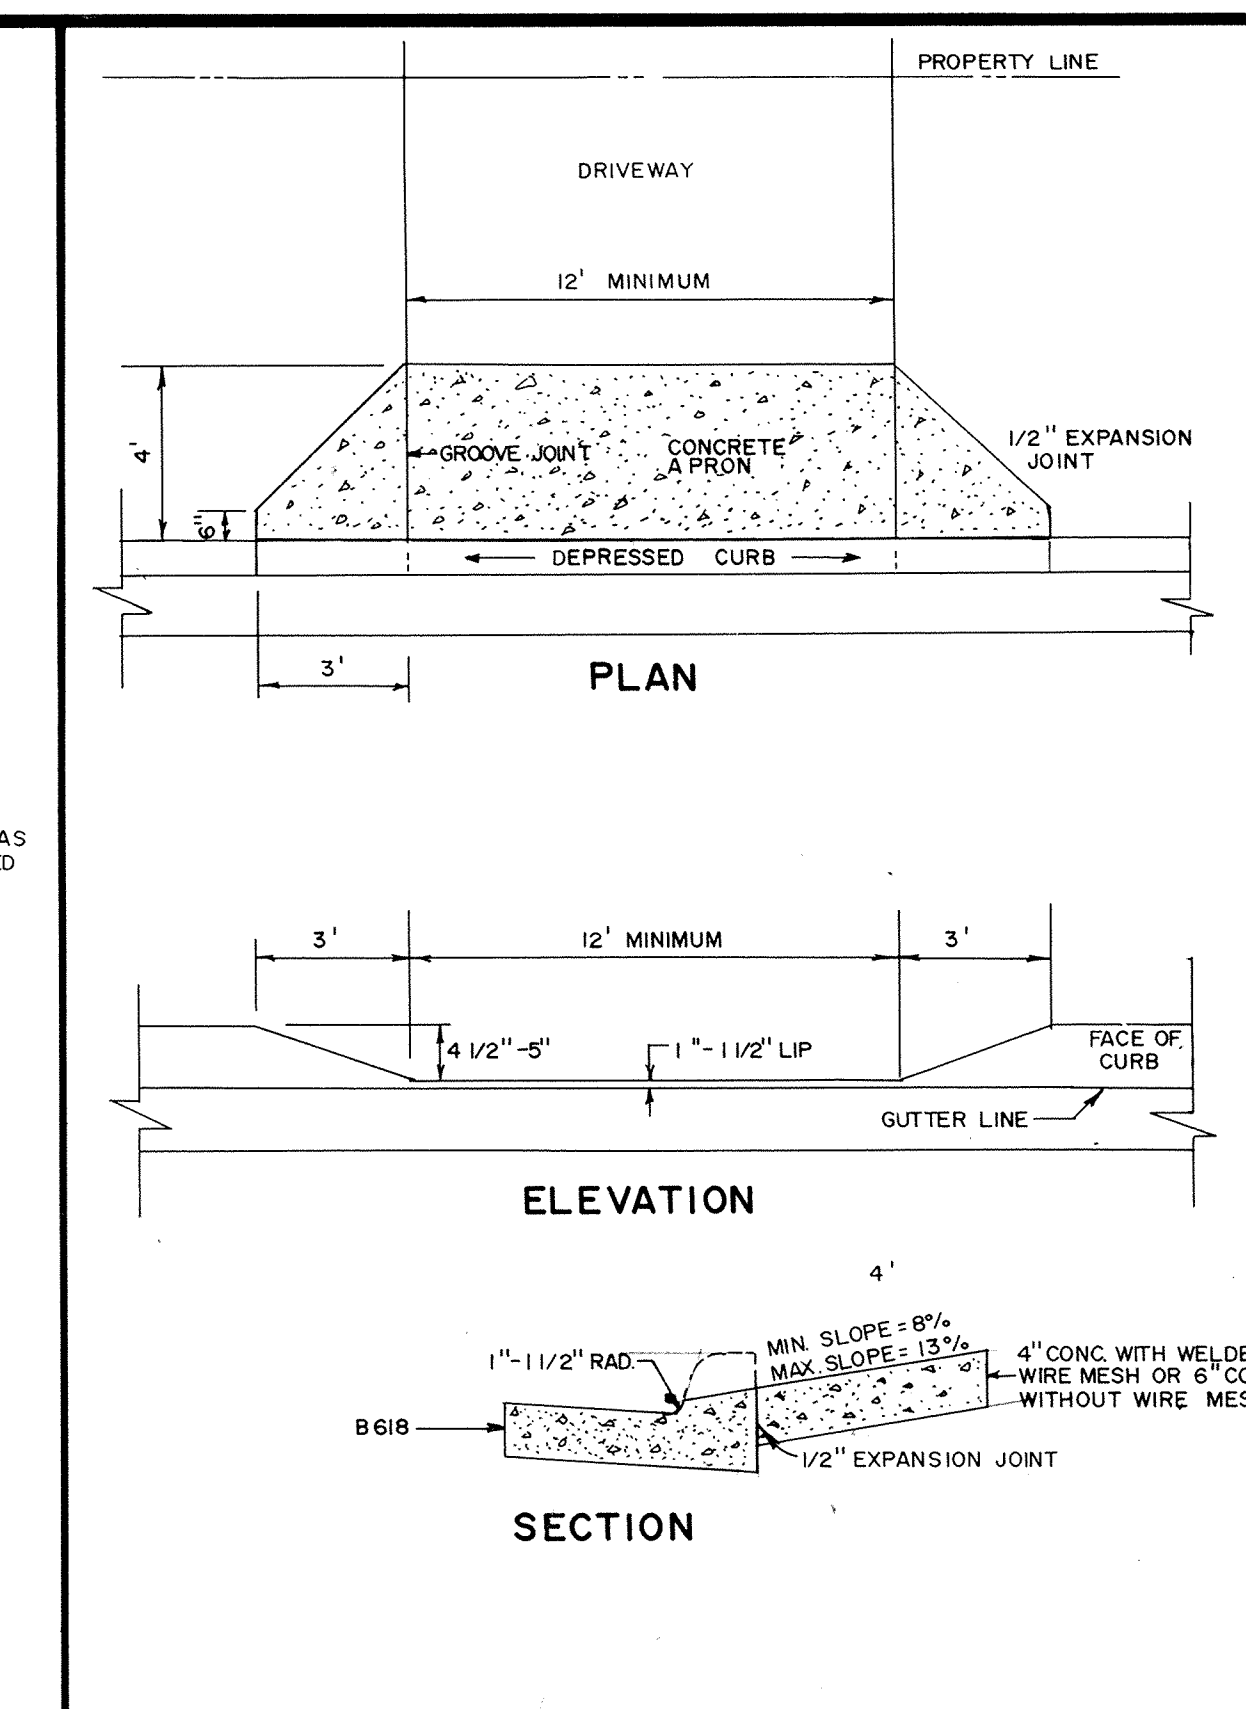


DEPRESSED CURB W/ DRIVEWAY APRON

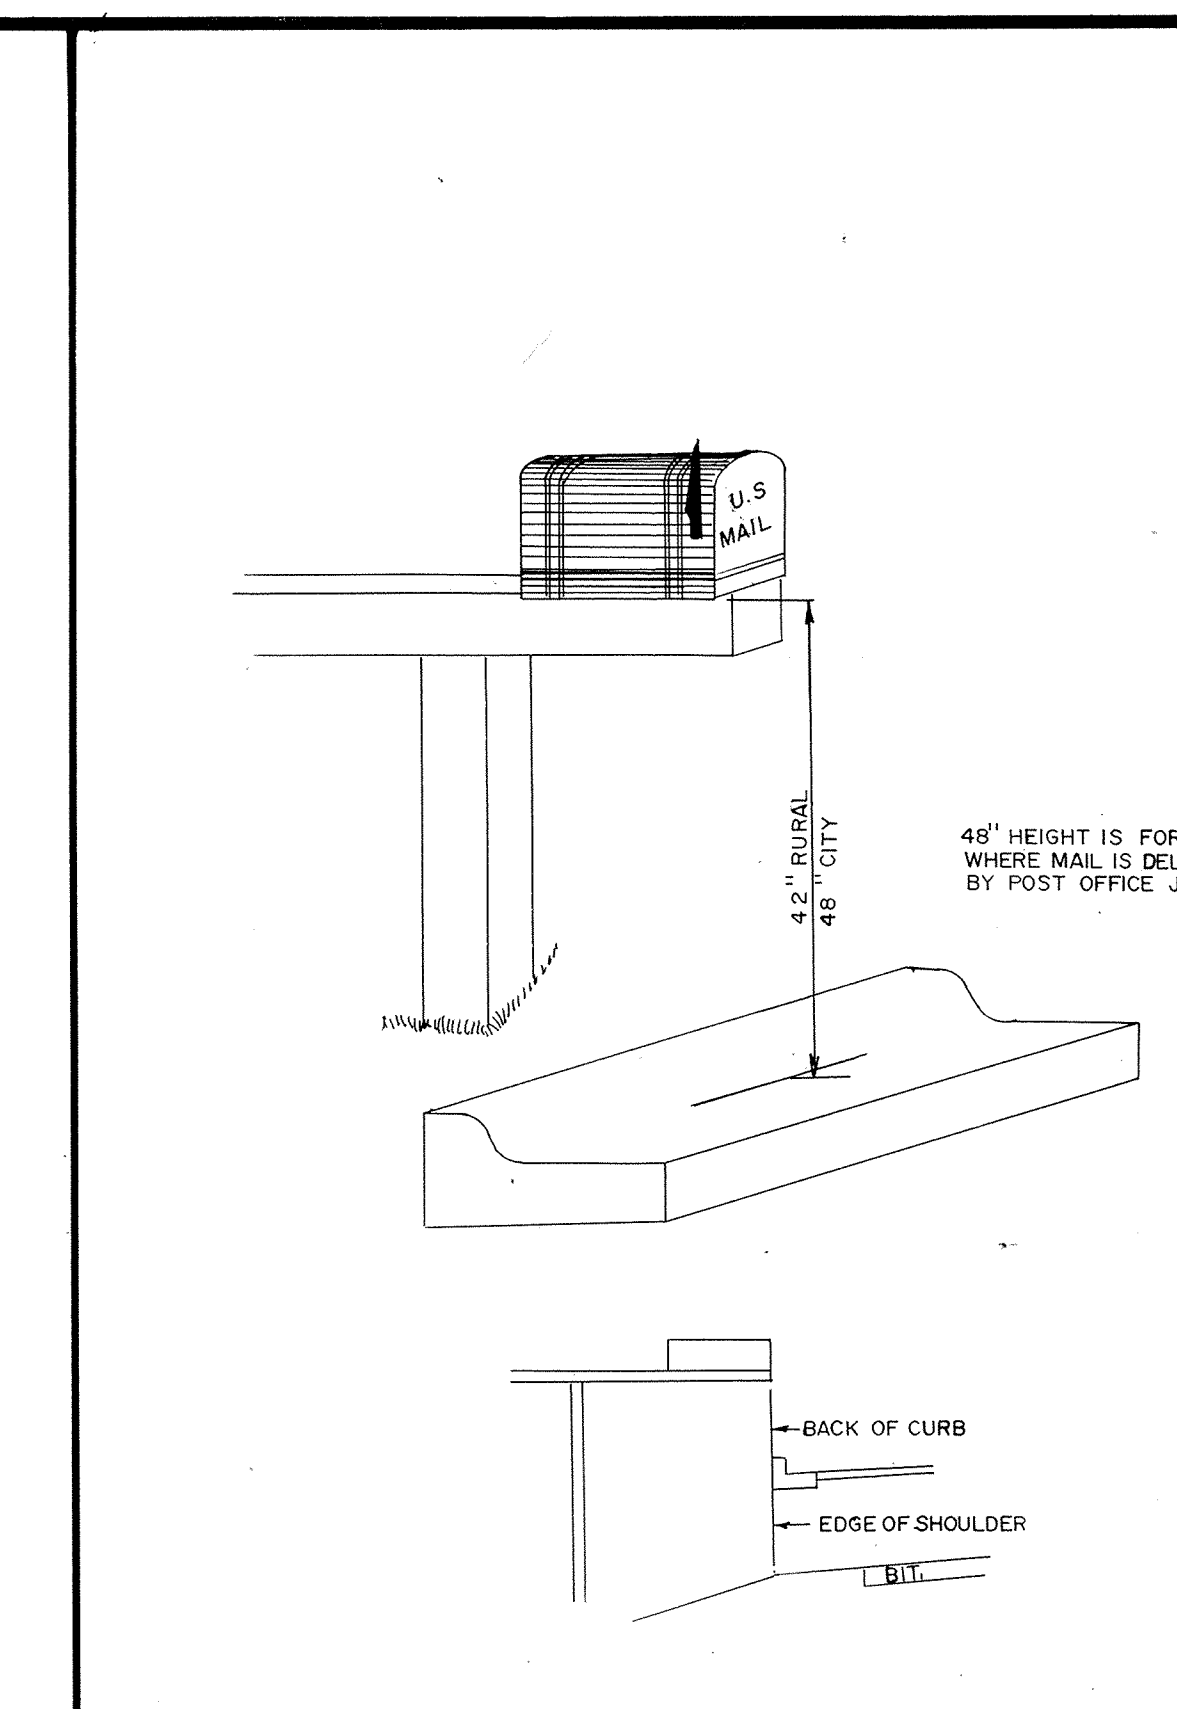


MAIL BOX

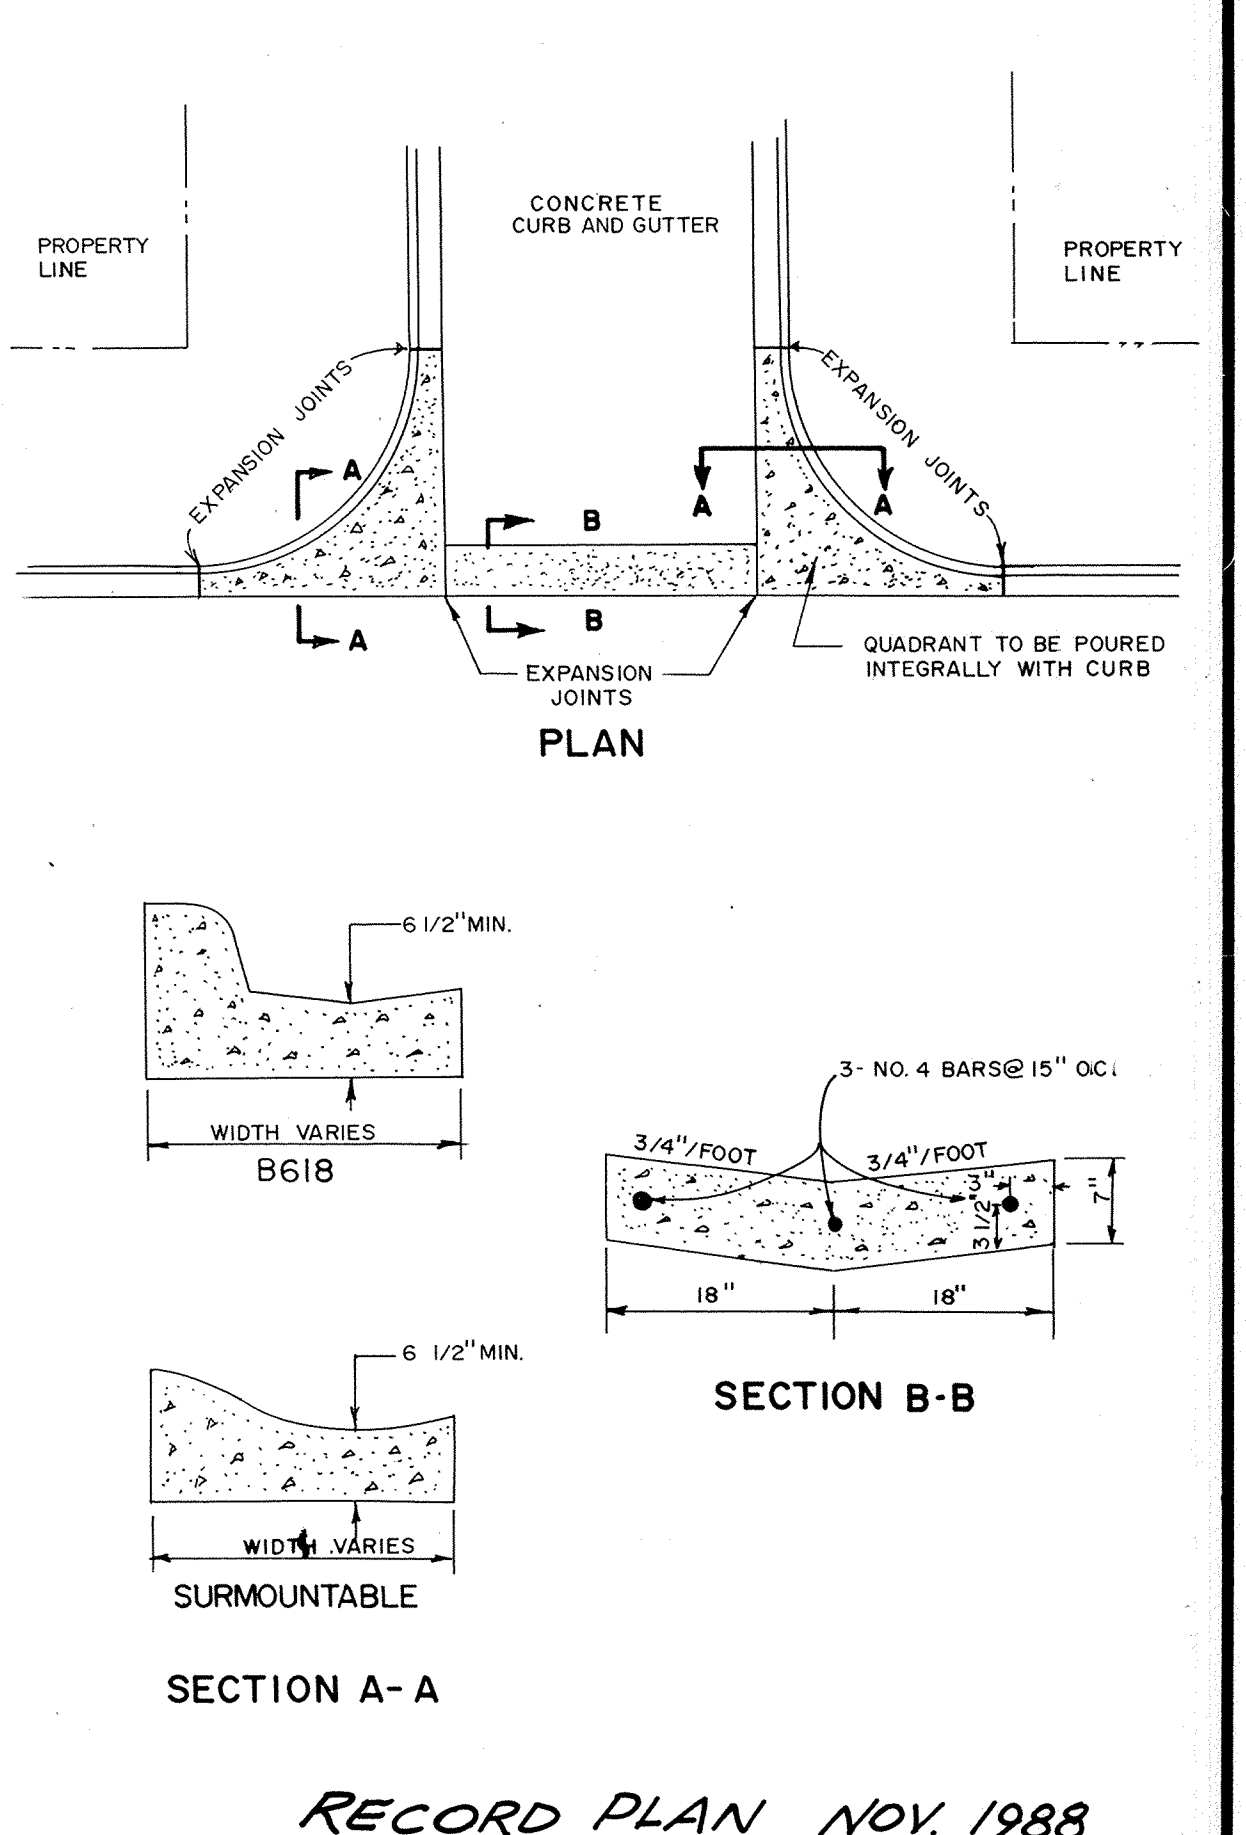

CONCRETE "V" GUTTER

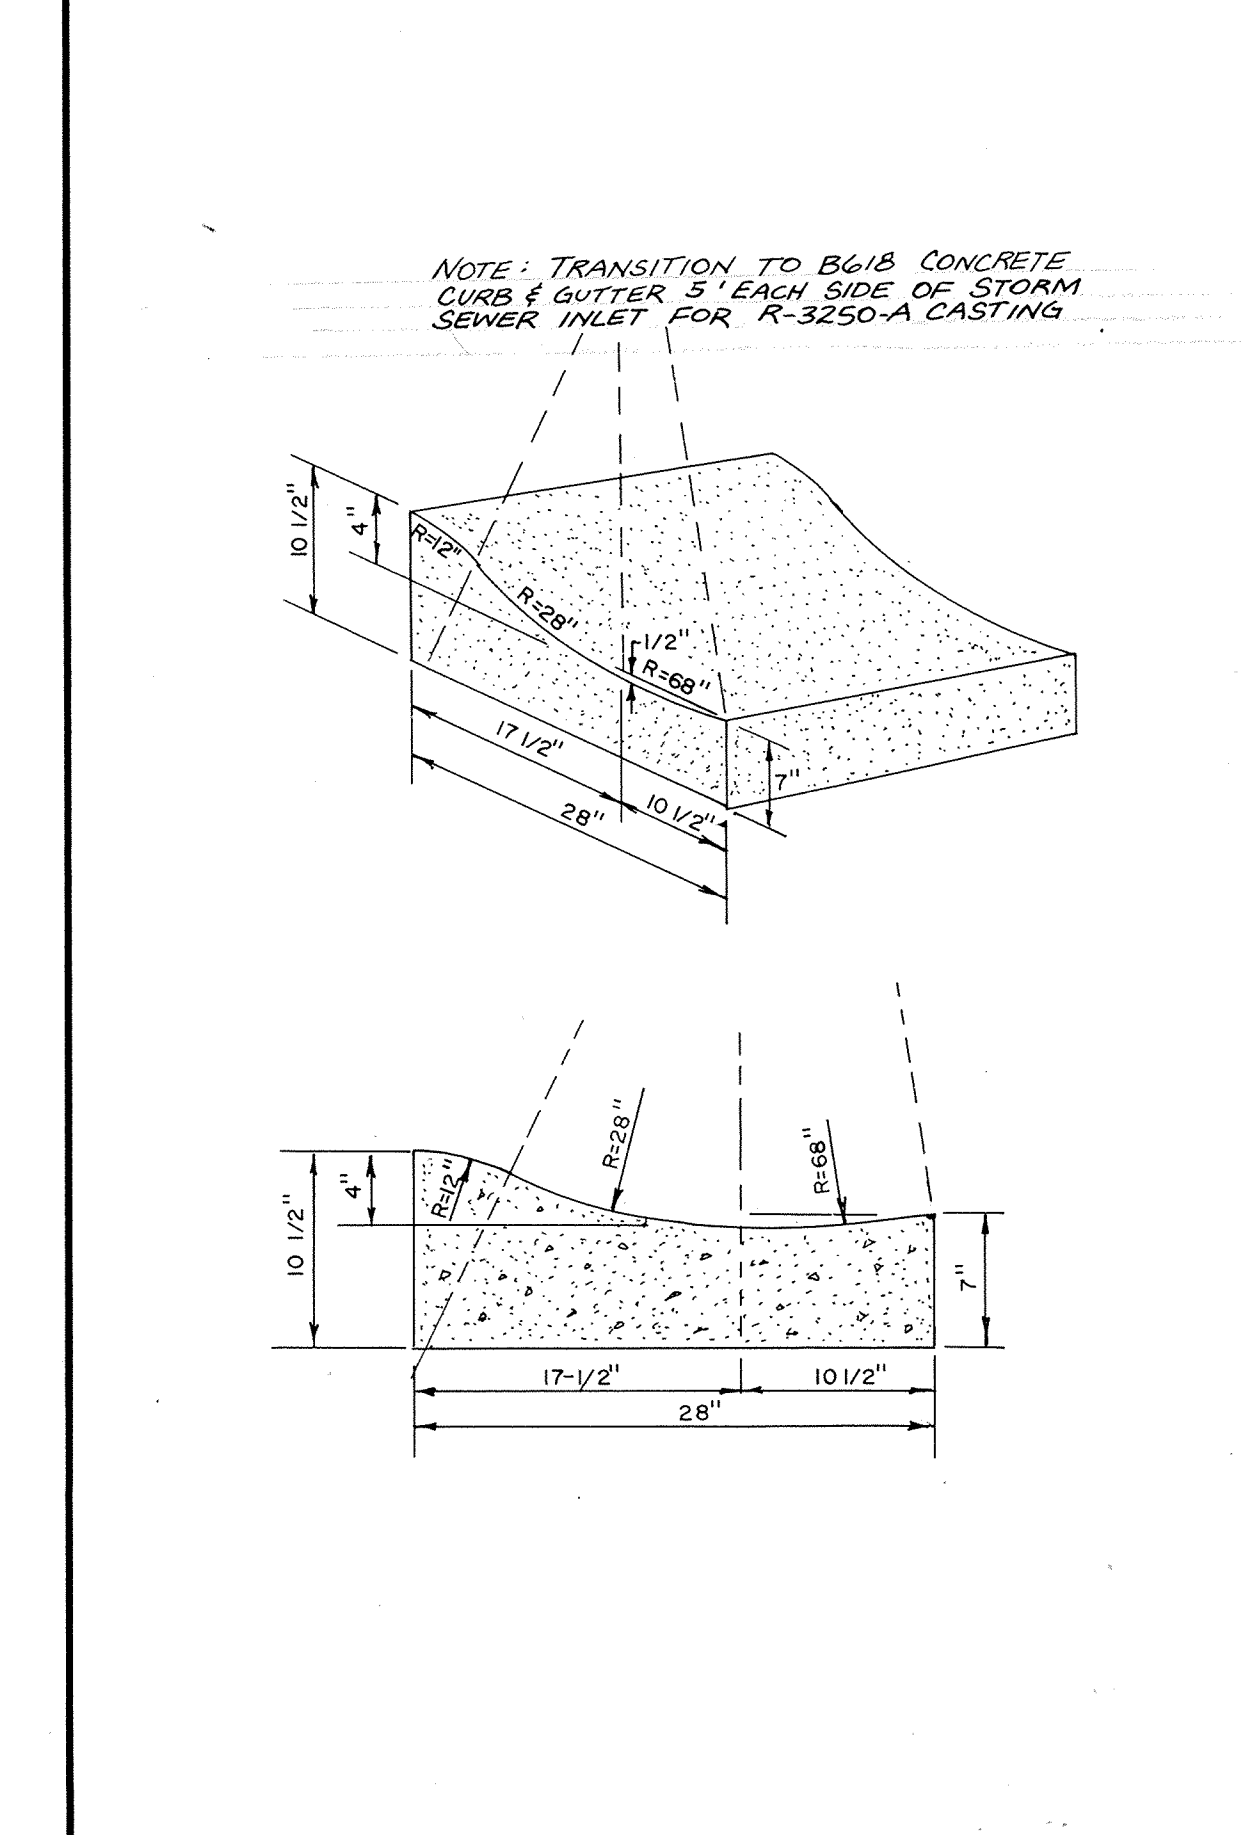

SURMOUNTABLE CONCRETE CURB AND GUTTER

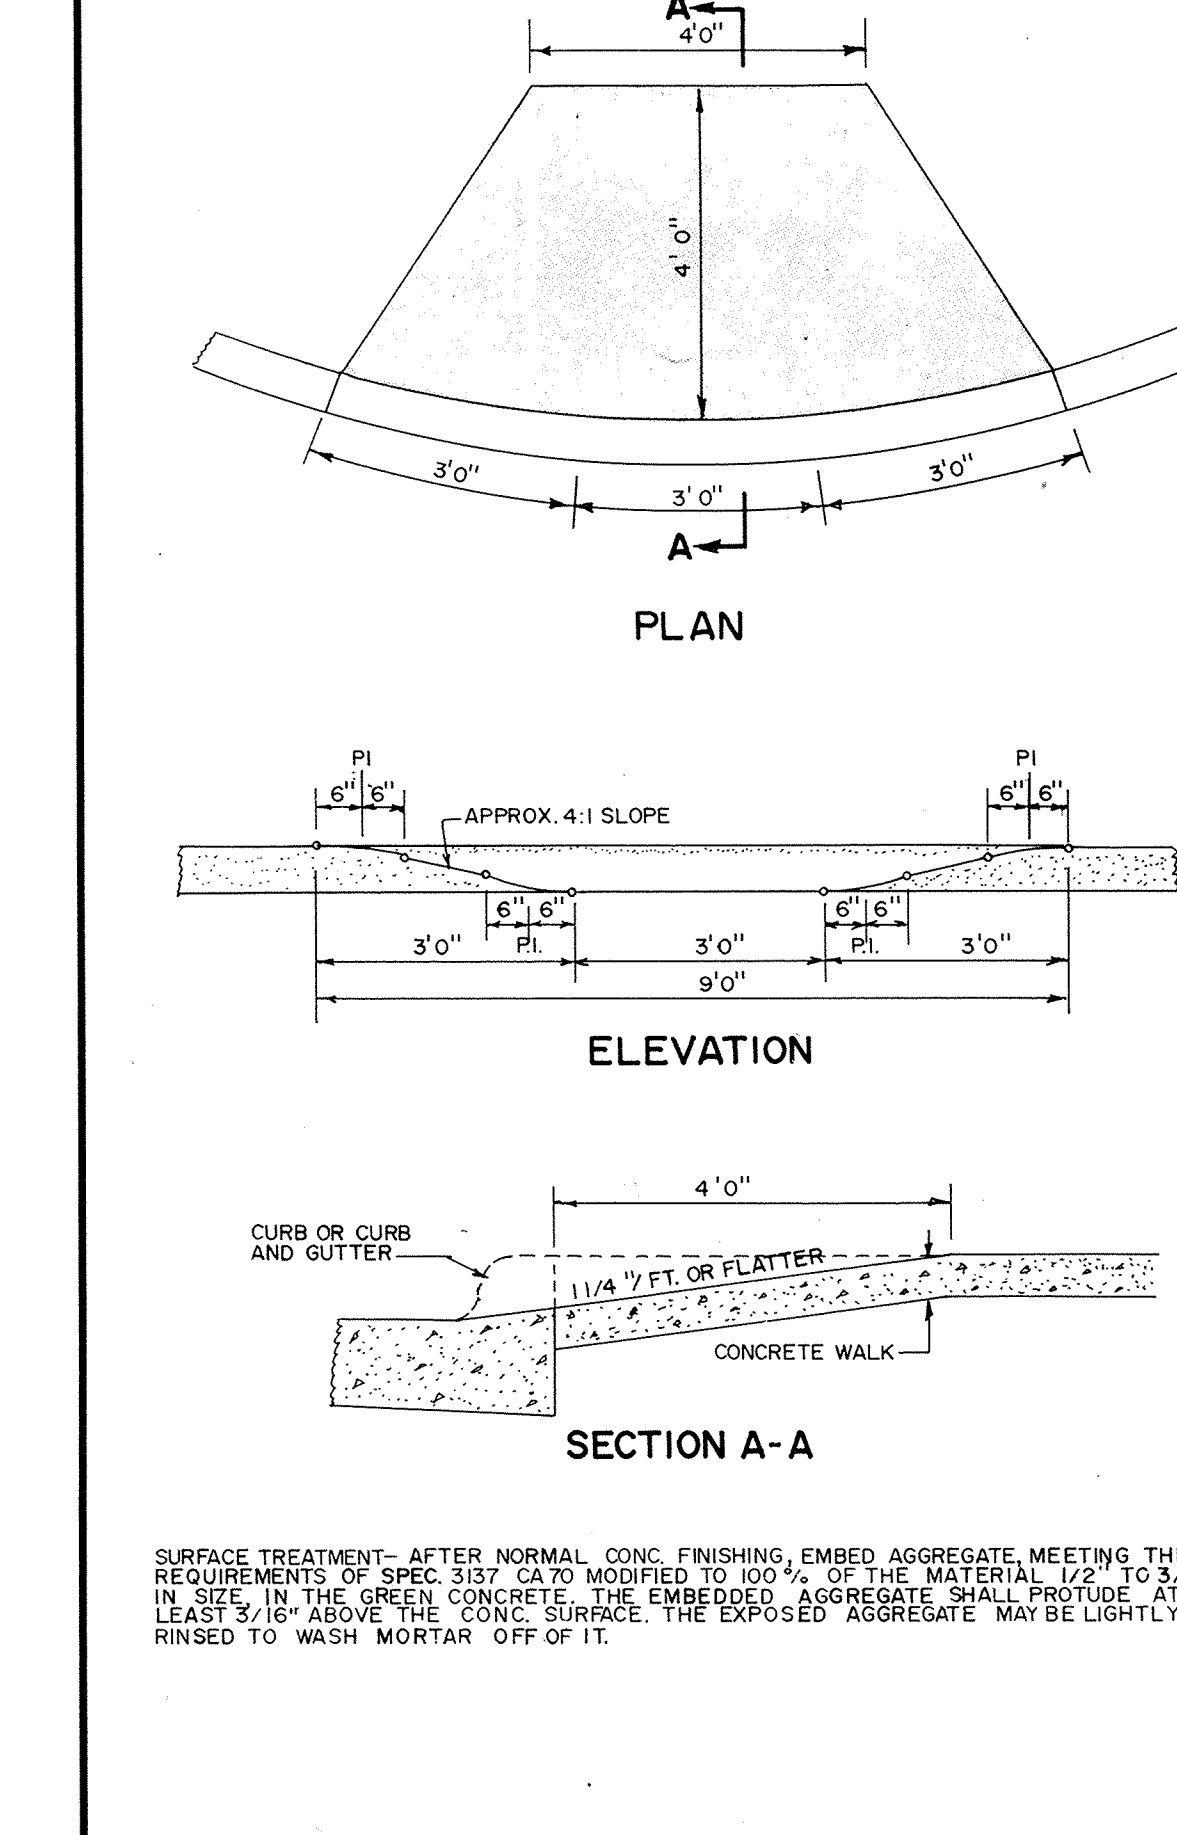

PEDESTRIAN CURB RAMPS

Maier Stewart & Associates Inc.
 CONSULTING ENGINEERS
 1959 SLOAN PLACE (612) 774-6021 ST. PAUL, MINNESOTA 55117

DATE	DESCRIPTION	DESIGNED	CHECKED

CITY OF ELK RIVER
 STREET CONSTRUCTION DETAILS
 DATE MARCH 1988 SHEET 17 OF 17 SHEETS PROJECT NO. 230-034