
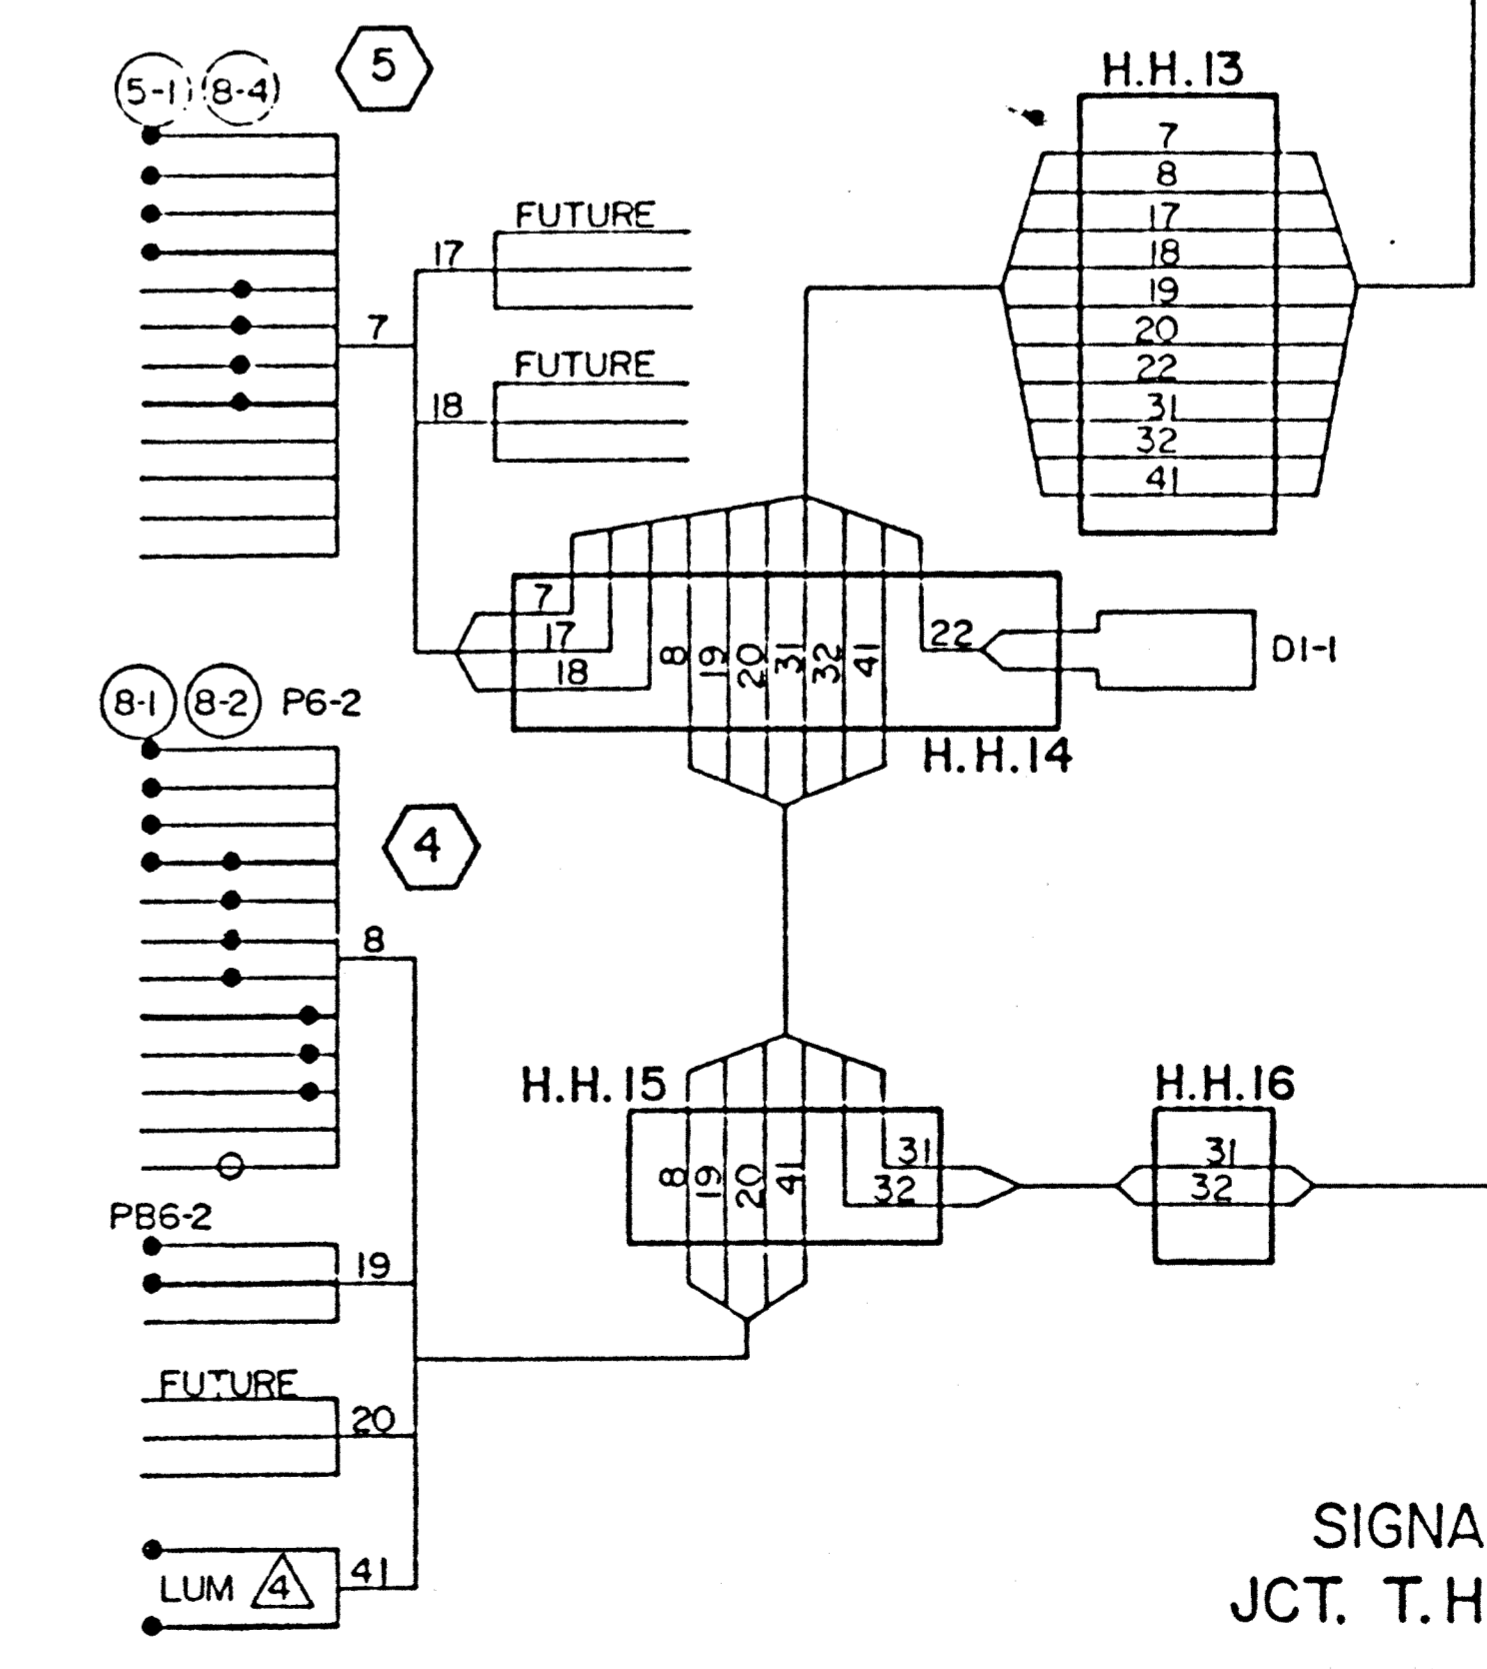
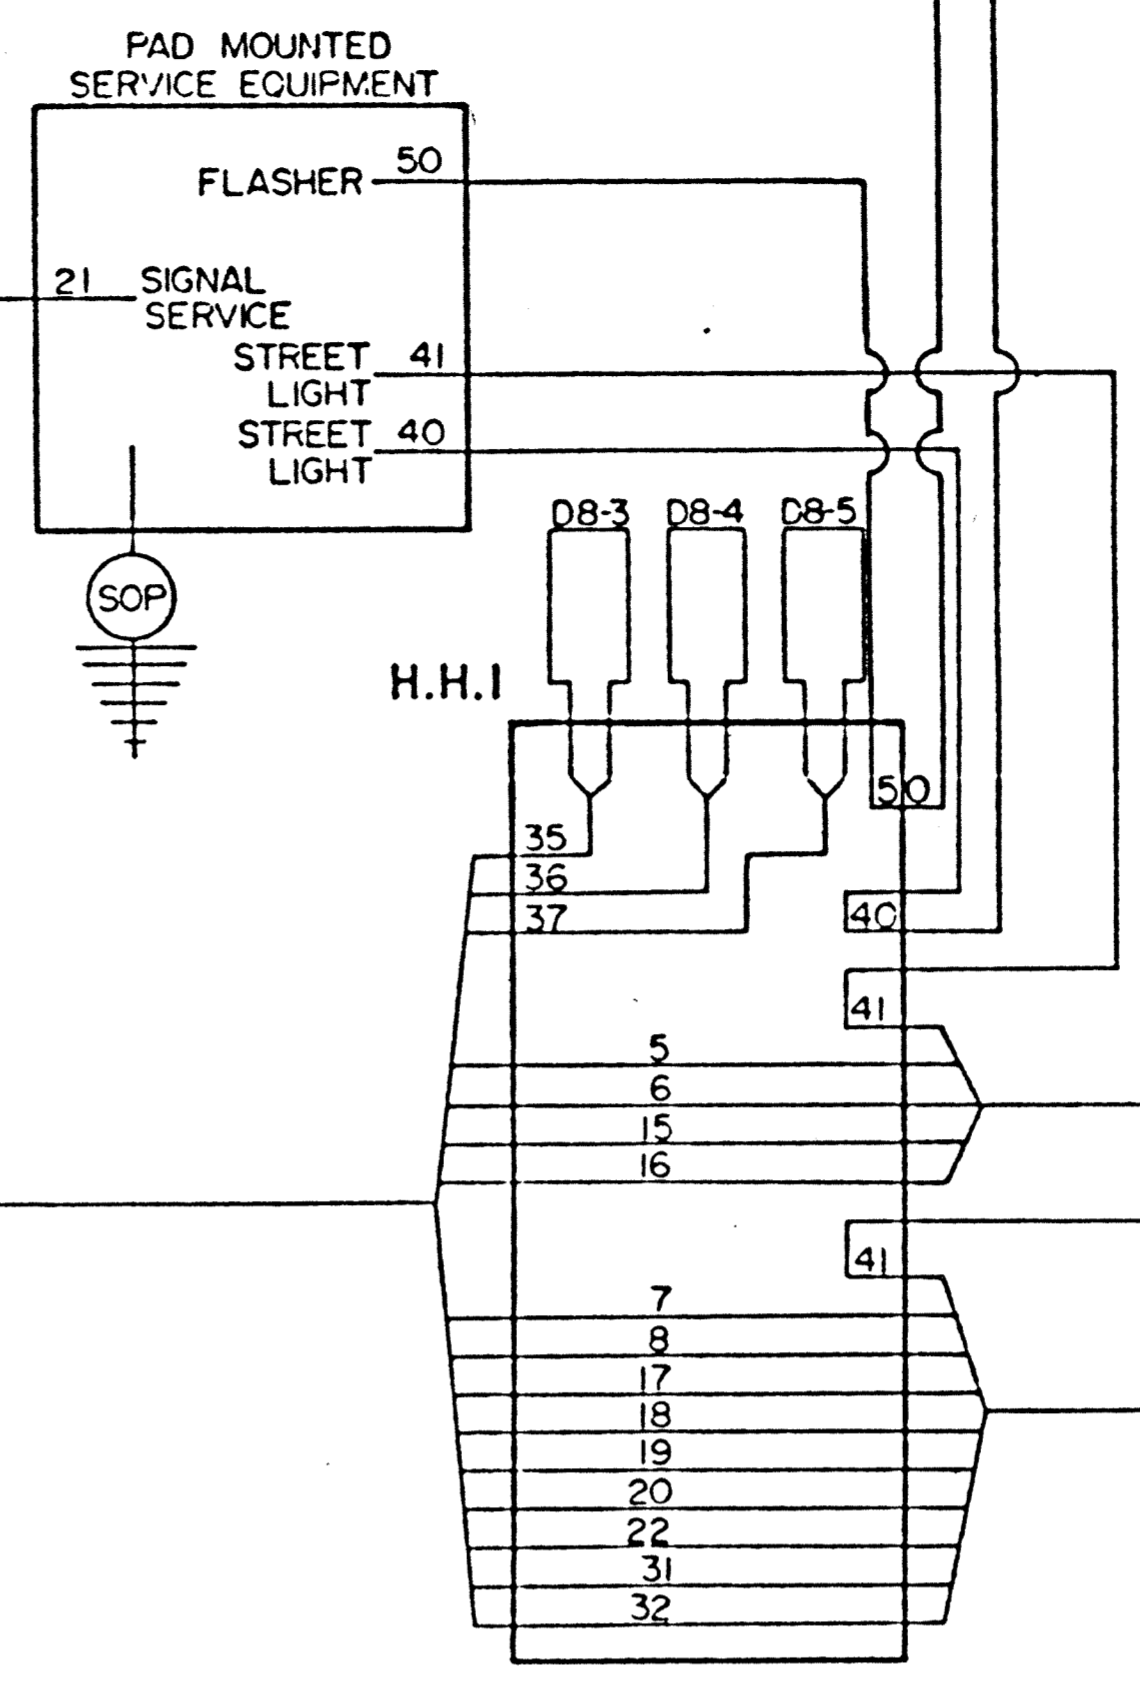
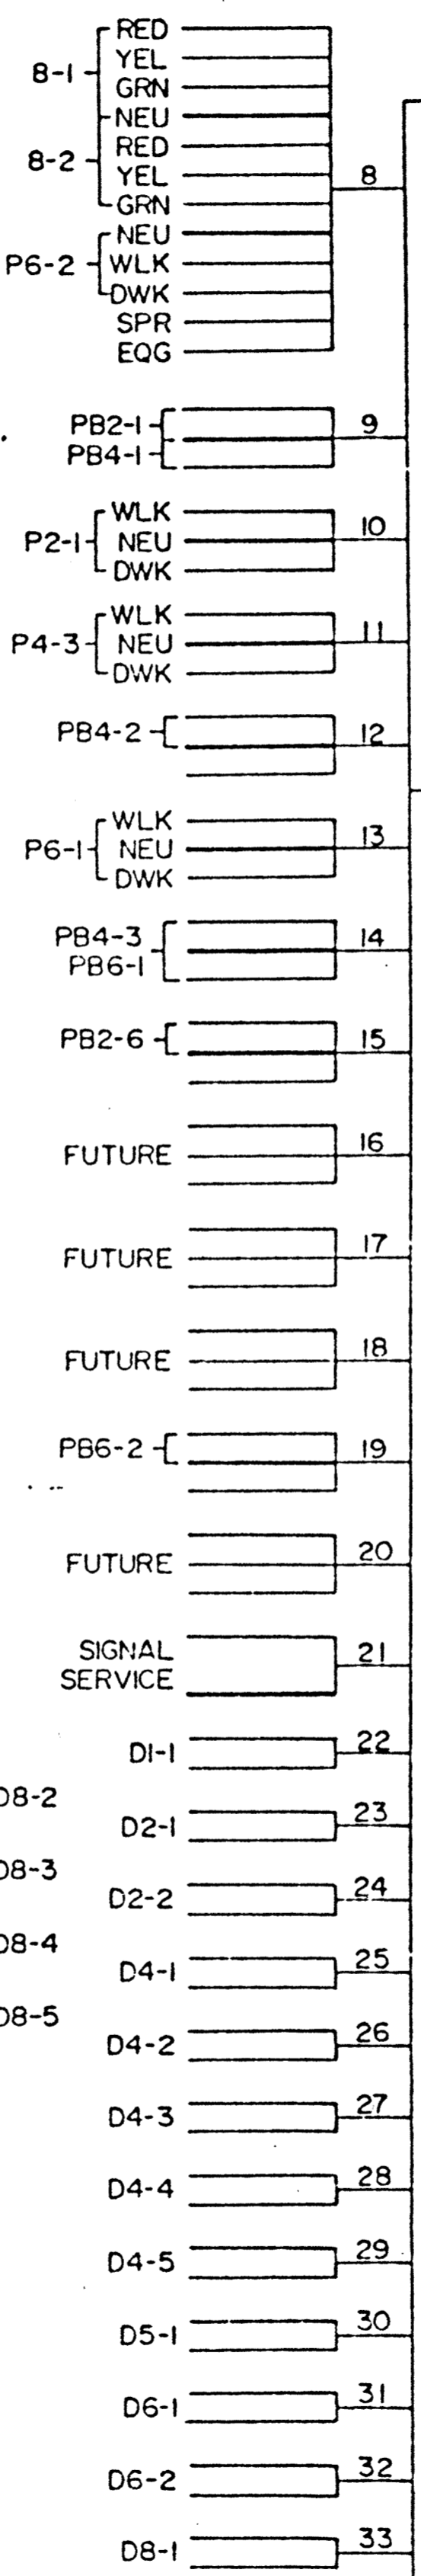
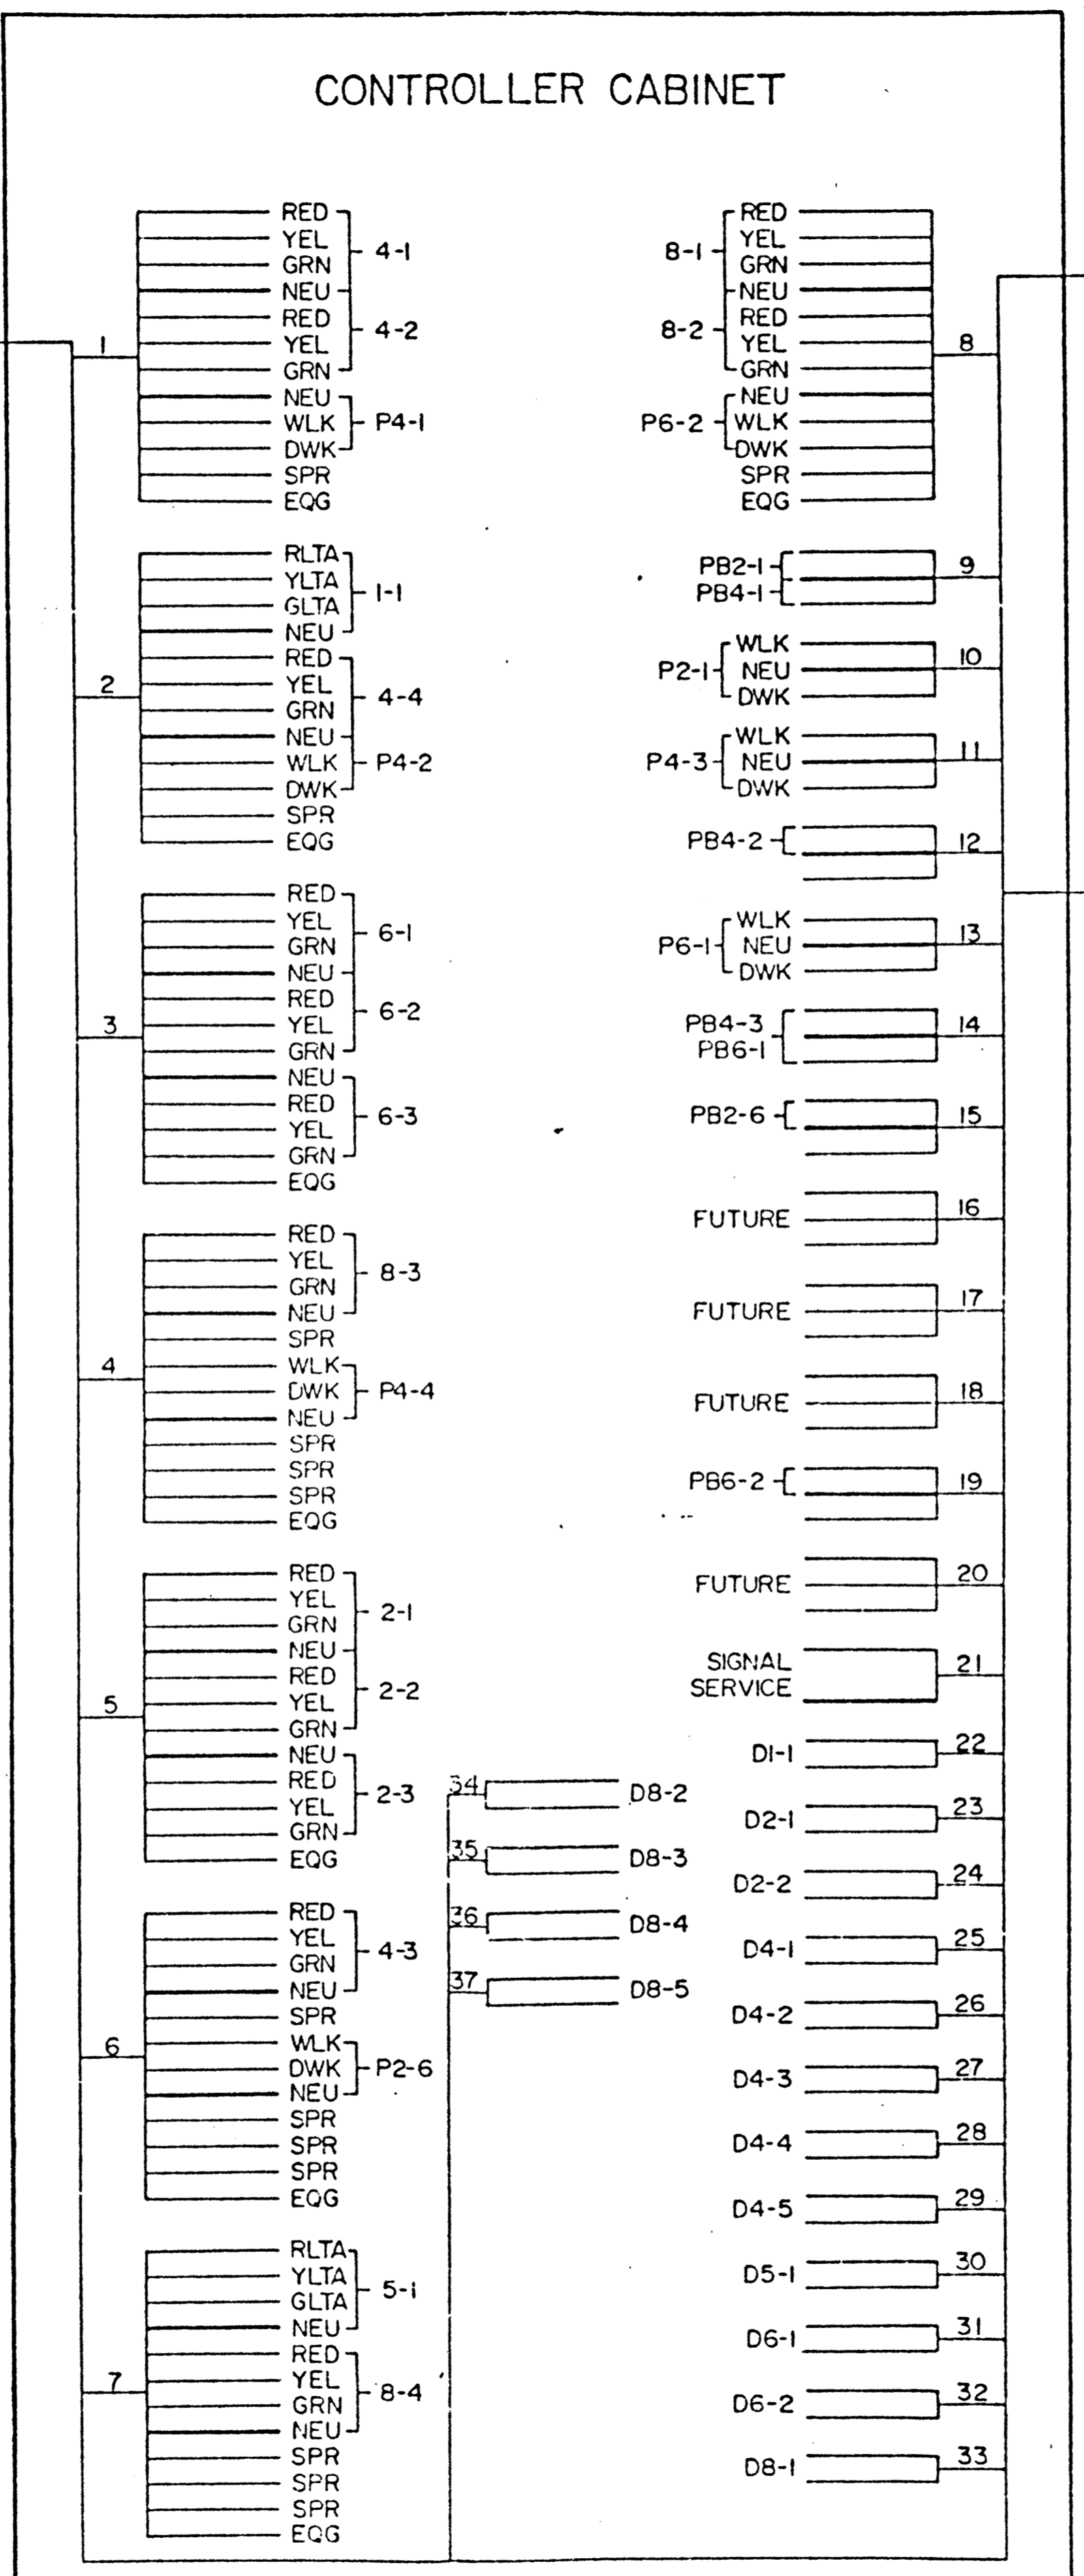


CONTROLLER CABINET

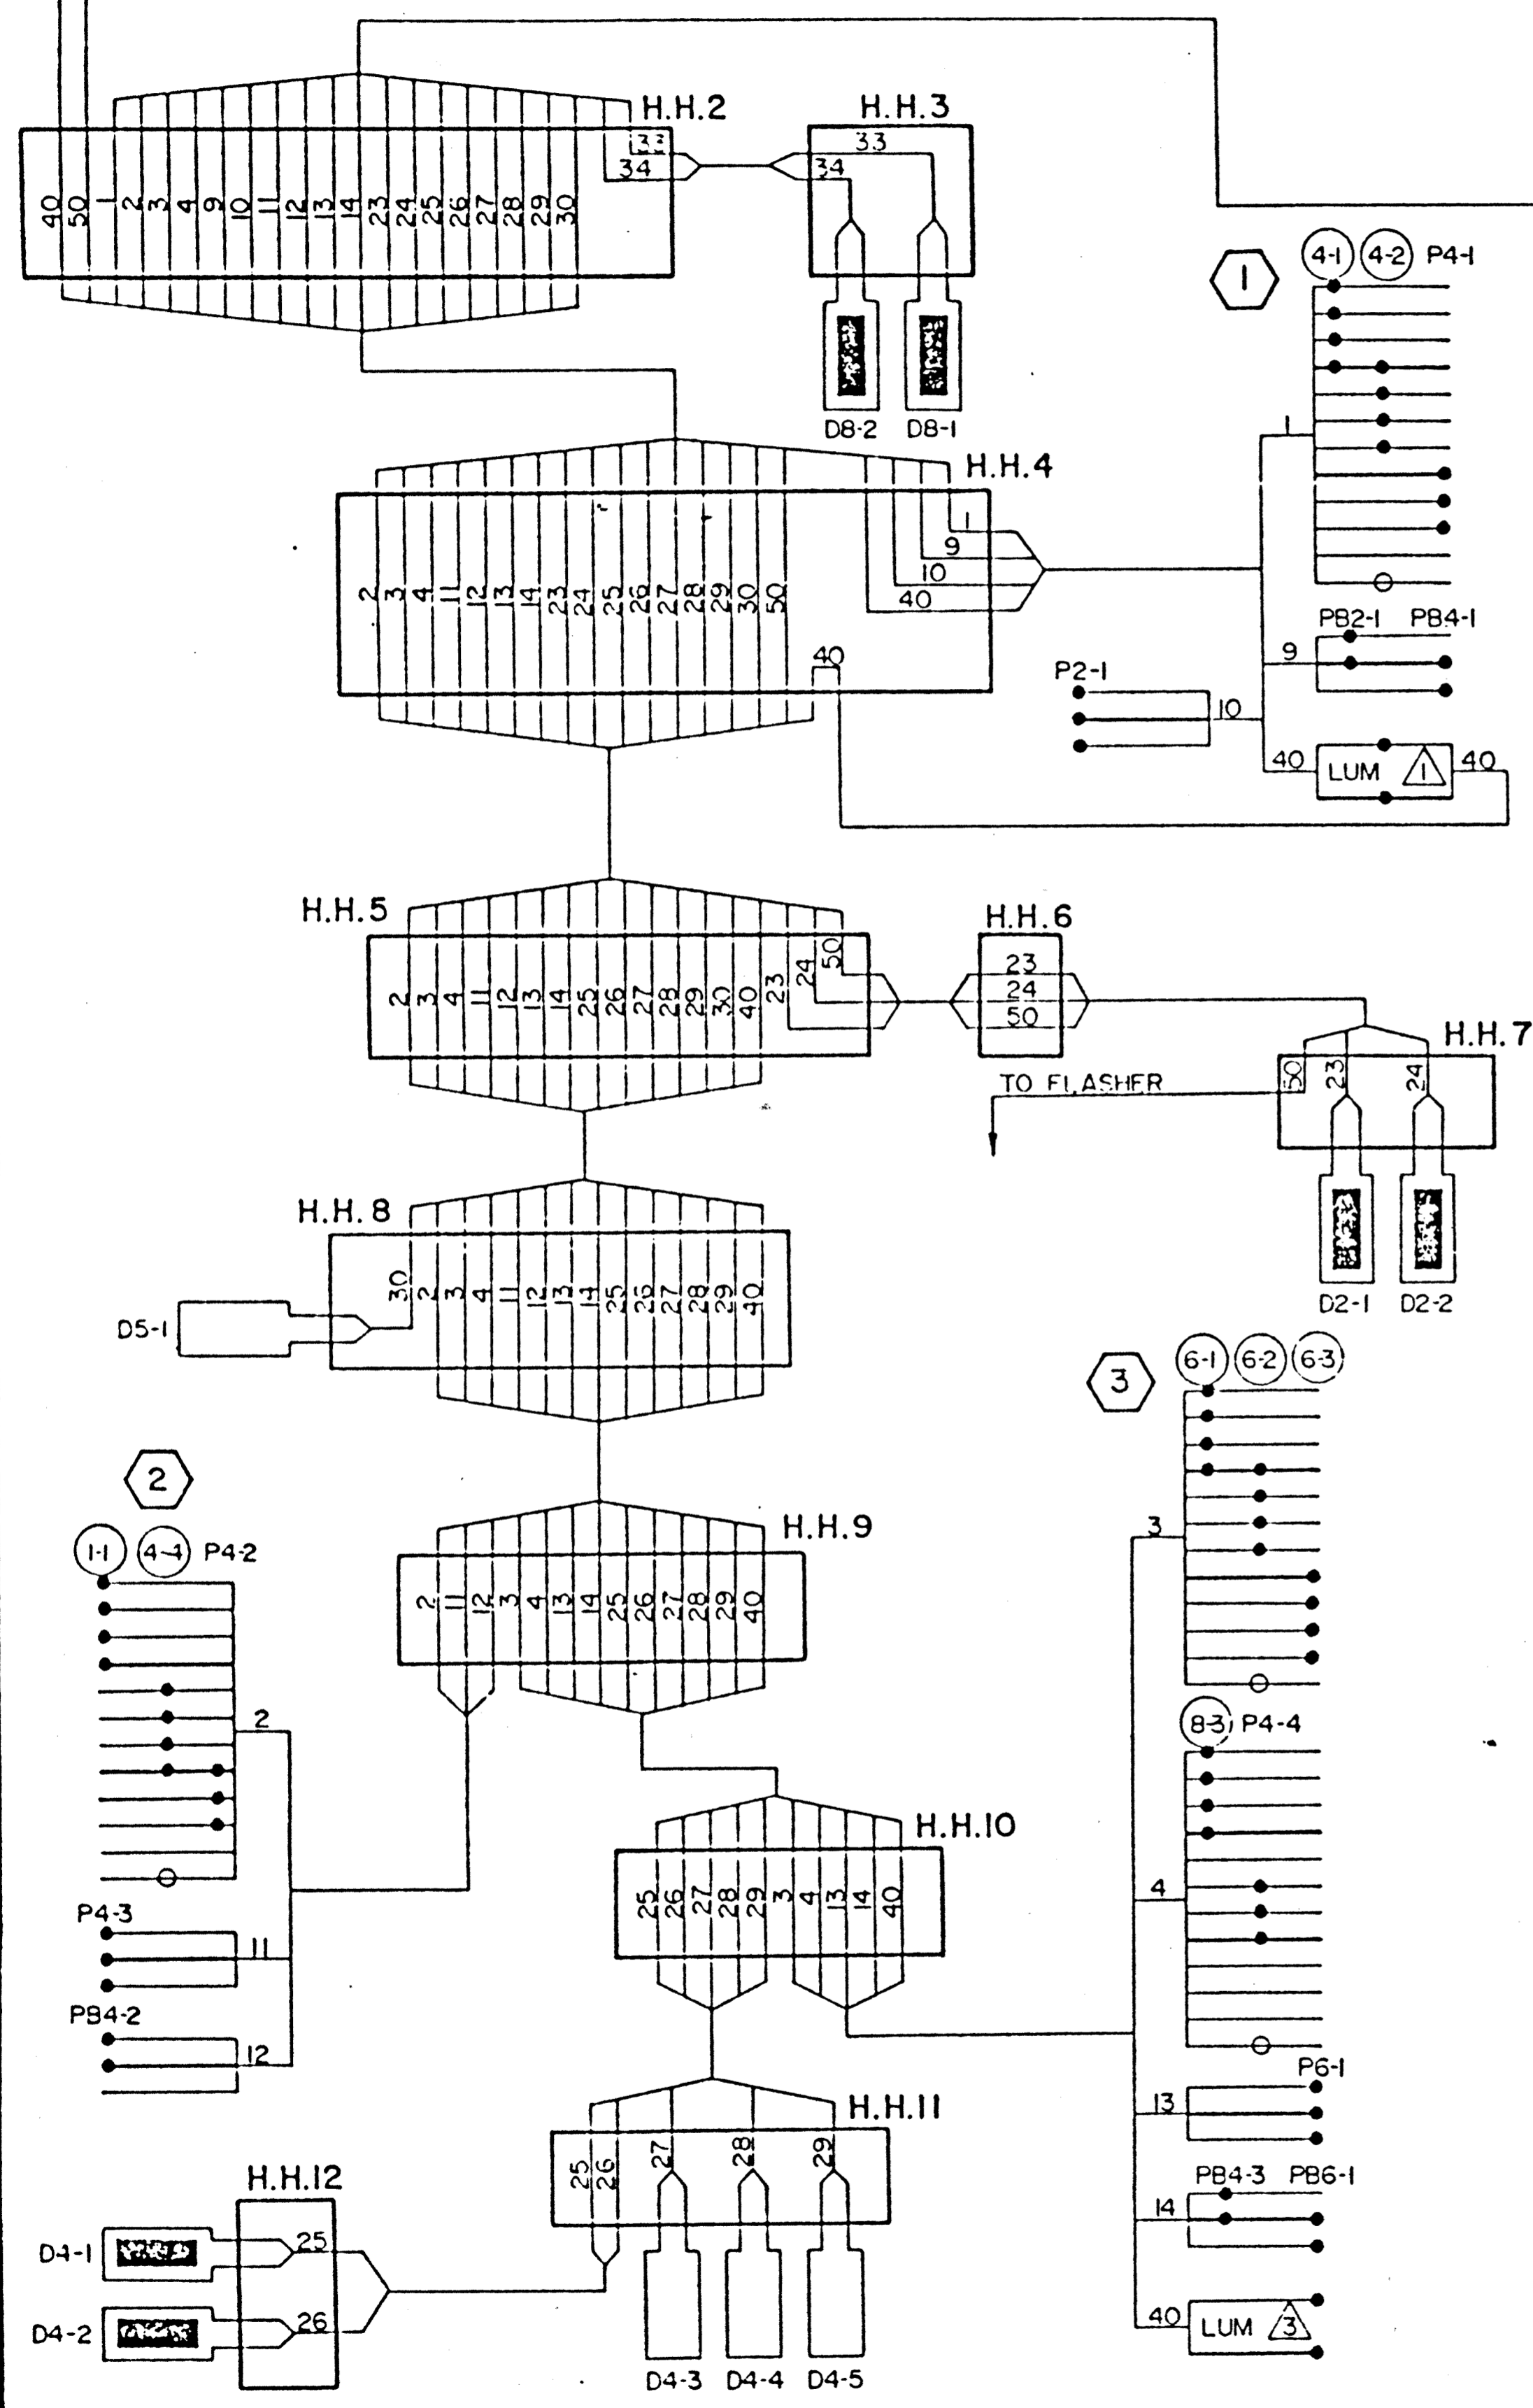

CONDUCTOR COLOR CODING

R	BLK	2-1/C
O	WH	
BL	WH	
WH	BLK	
R/BLK	R	3/C #12
O/BLK	WH	
BL/BLK	BLK	
WH/BLK	BLK	
BLK	BLK	2/C #14
BLK/WH	BLK	
G/BLK	CLEAR	
G		

NOTE: ALL TERMINAL BLOCK CONNECTIONS SHALL BE ARRANGED AS SPECIFIED ABOVE

SIGNAL WIRING DIAGRAM
JCT. T.H. 169 & SCHOOL ST.
INCLUDED FOR INFORMATION ONLY

