


SCALE
 HORIZ - 1" = 50'
 VERT - 1" = 10'

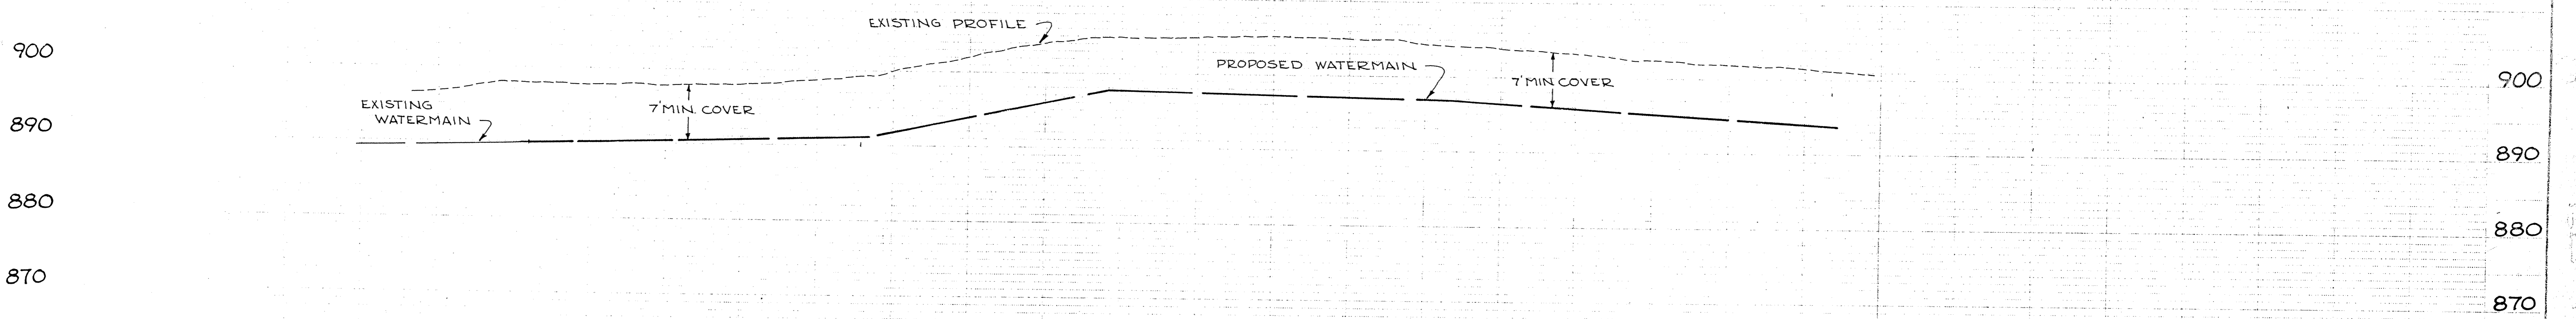

B 2-23-77 J.R.C. MISC. REVISIONS
 A 7-6-76 J.R.C. MISC. REVISIONS

K.L.V. K.L.V.
 J.J.A. W.H.M.
 8/29/75

Approved by
Karen Vaxla
 Aug 29, 1975 10159



WASTE WATER TREATMENT FACILITIES
 FOR
 ELK RIVER, MINNESOTA

PROJECT NO.
 AS NOTED
 DIVISION
 JOB
 2603

WATERMAIN
 EXTENSION

SHEET NO. 5 B
 31

SACCO PRODUCTS • NEW HORN, MINNESOTA
 REFERENCED BY PART NUMBER 6528
 SACCO PRODUCTS • NEW HORN, MINNESOTA
 REFERENCED BY PART NUMBER 6528
 SACCO PRODUCTS • NEW HORN, MINNESOTA
 REFERENCED BY PART NUMBER 6528
 SACCO PRODUCTS • NEW HORN, MINNESOTA
 REFERENCED BY PART NUMBER 6528