

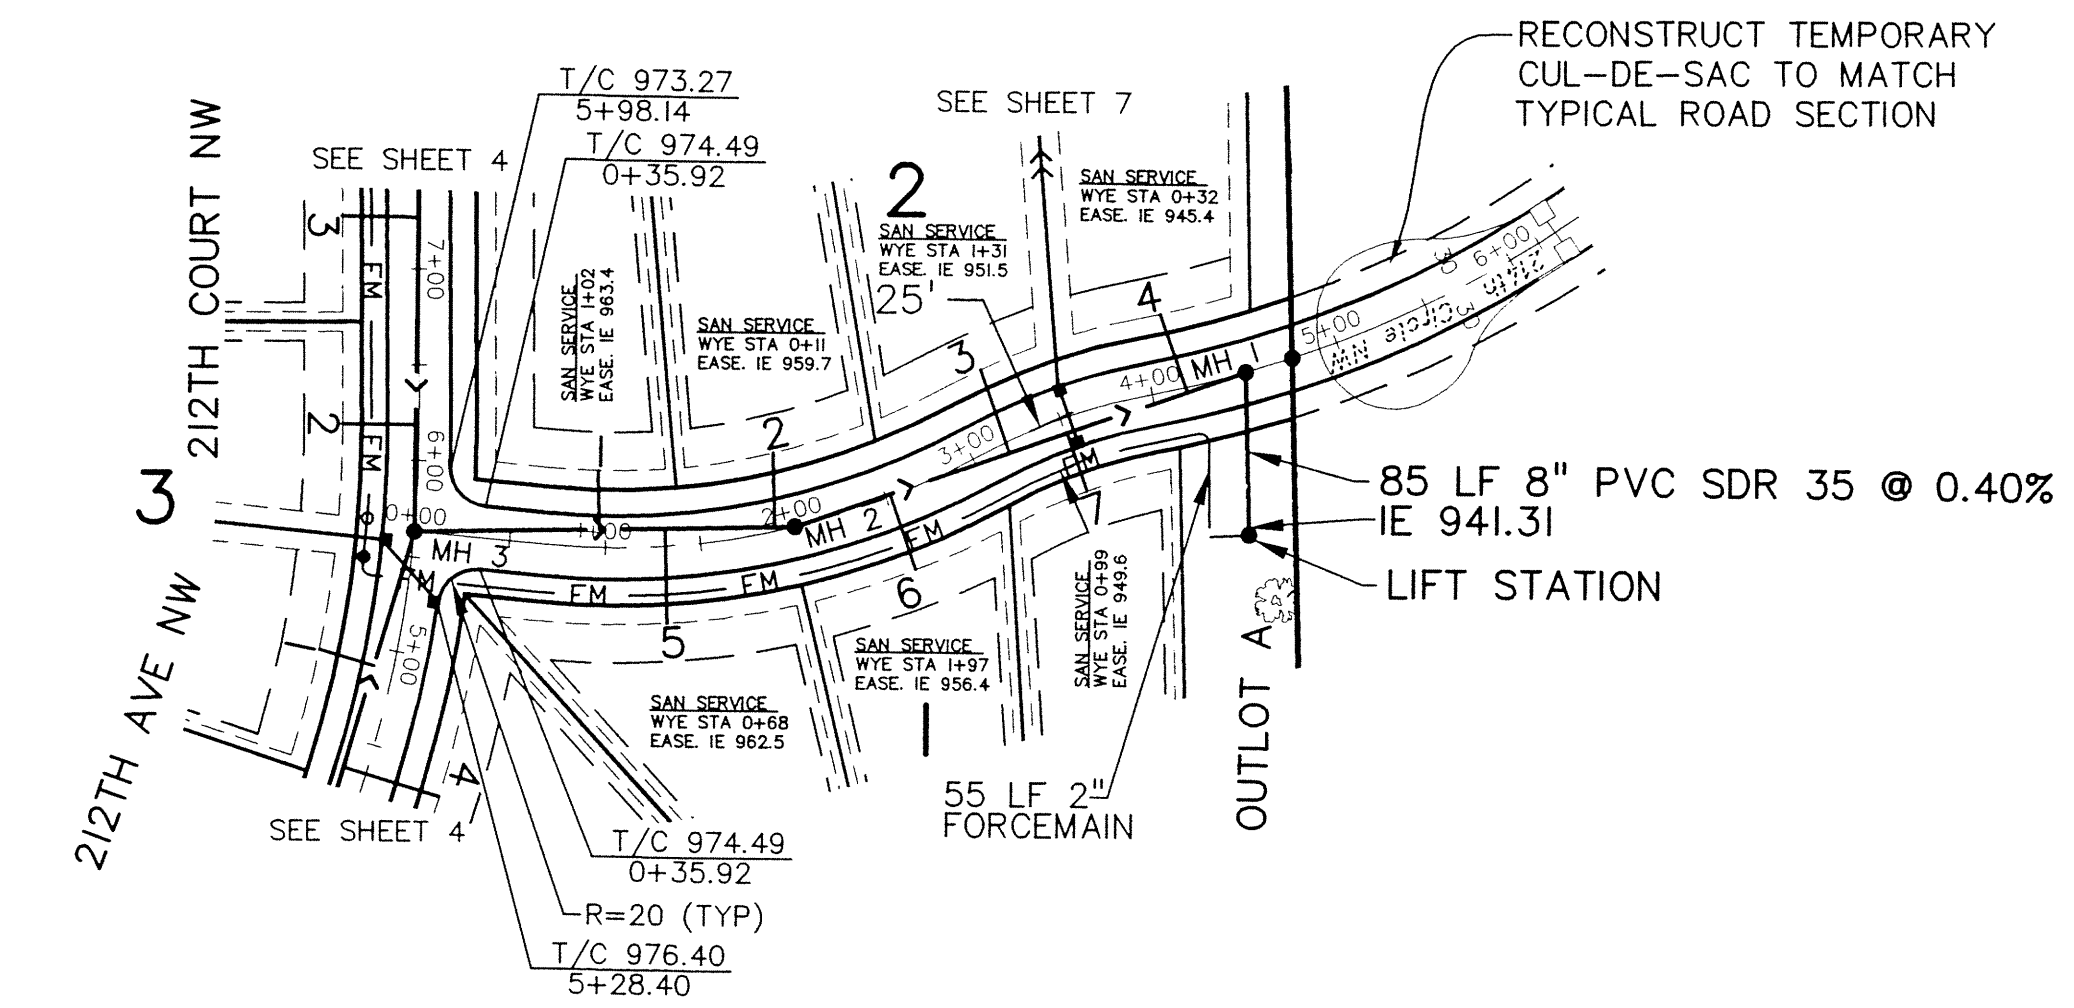
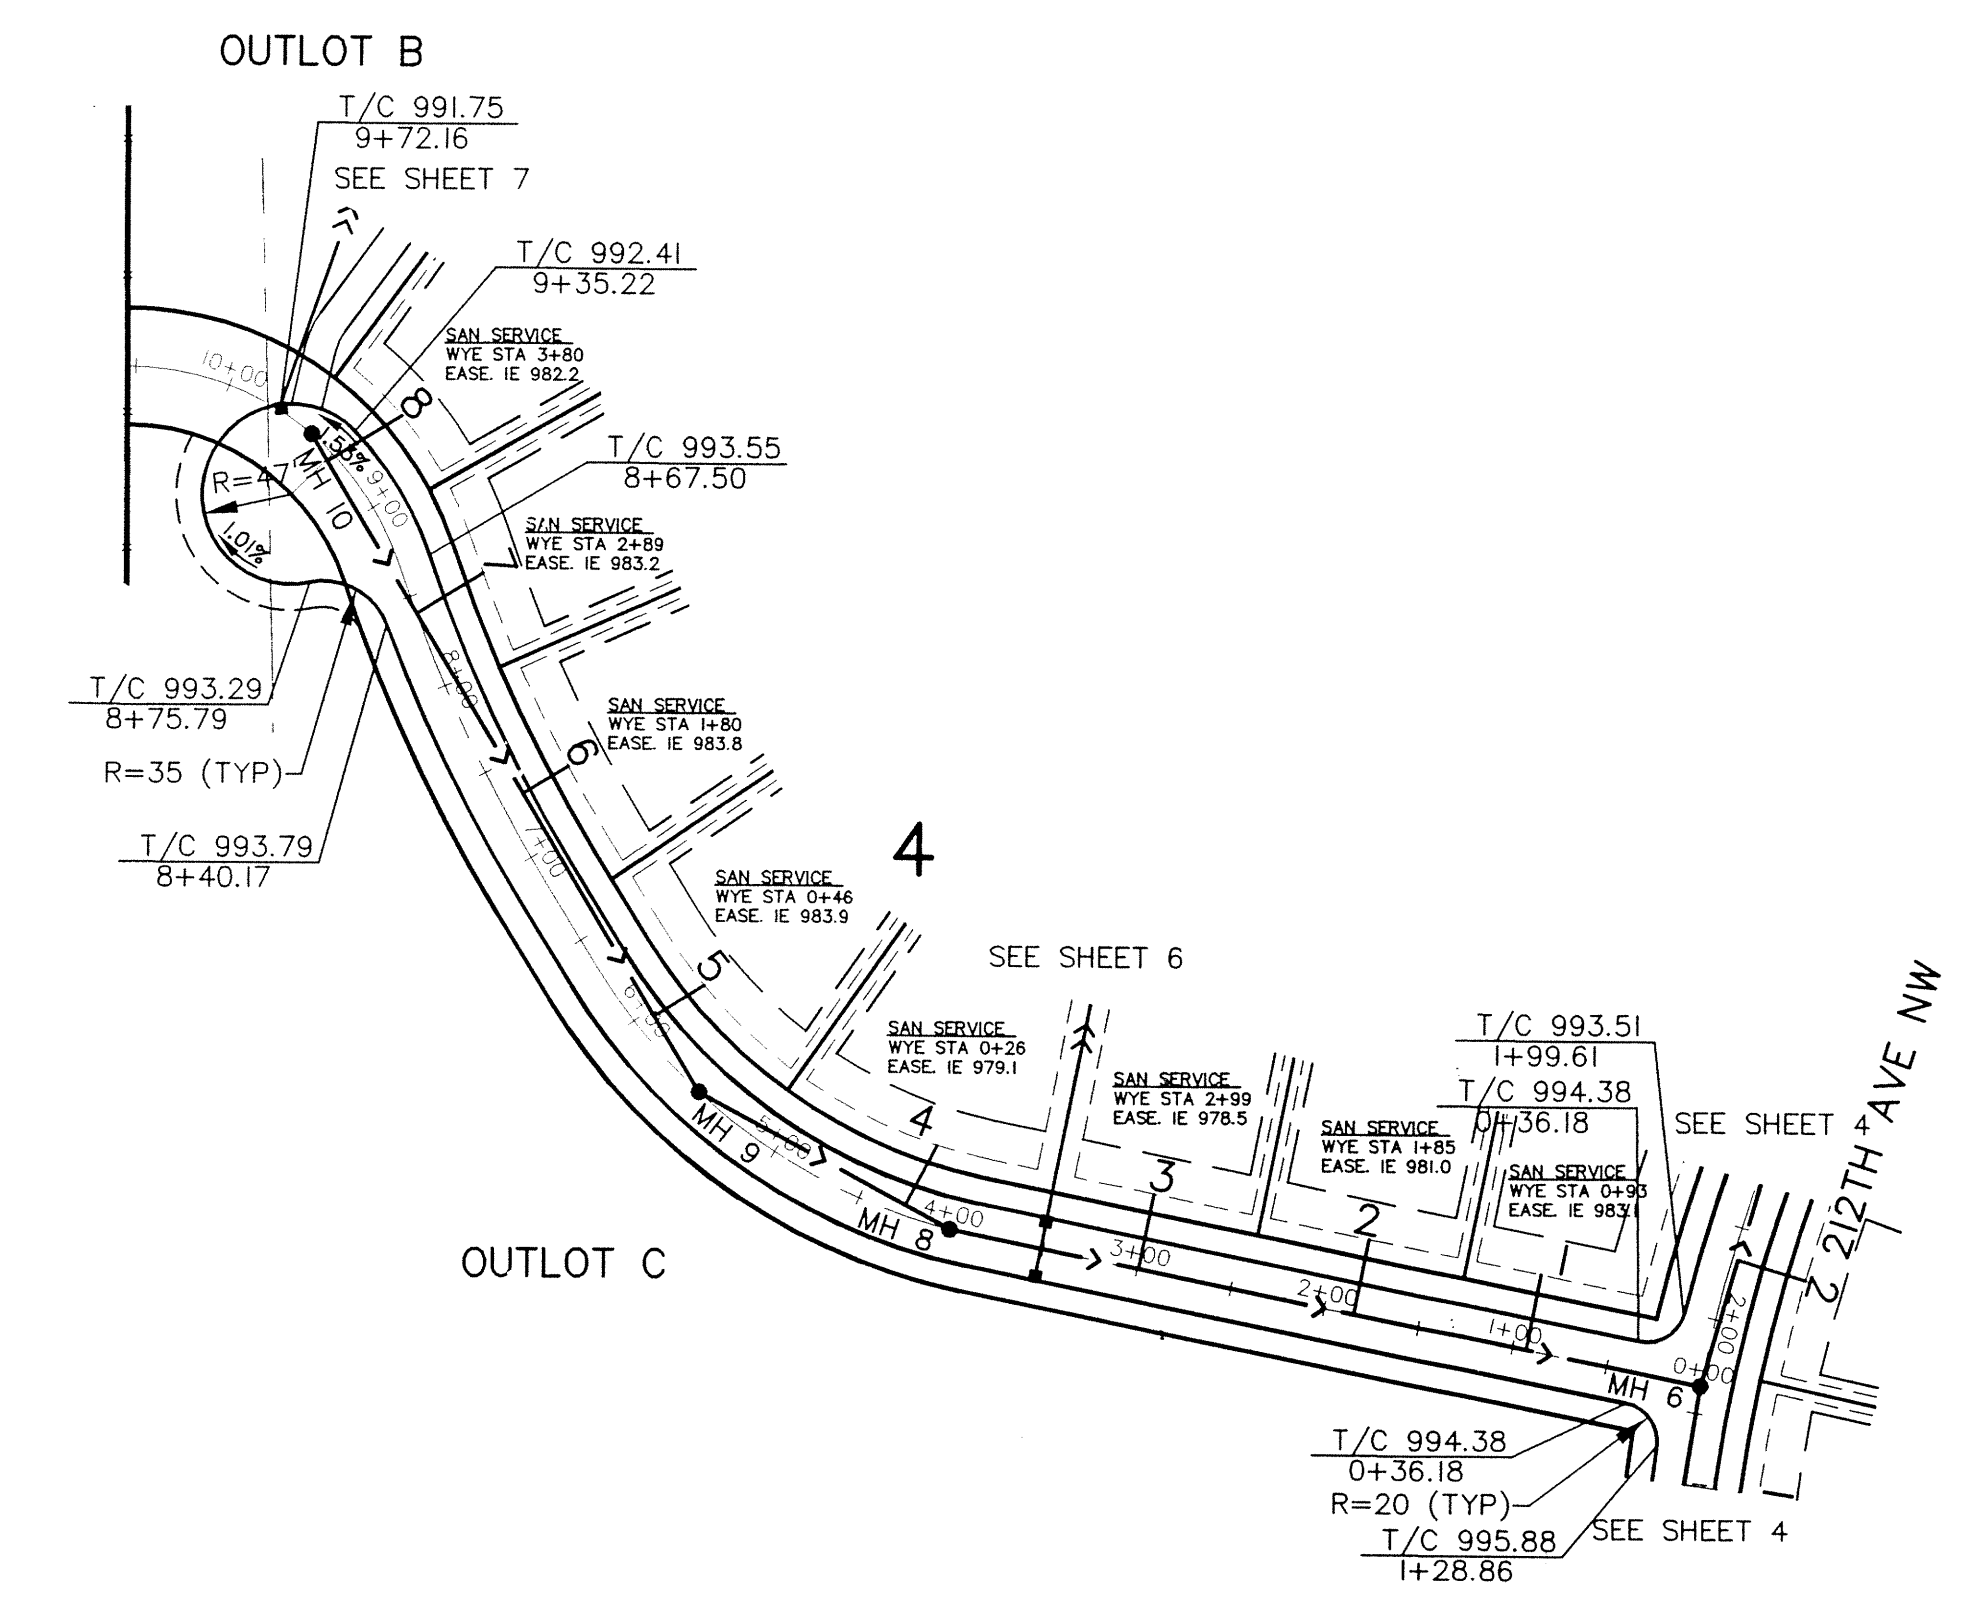
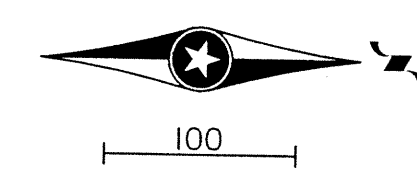


MACON COURT NW & NAPLES STREET NW

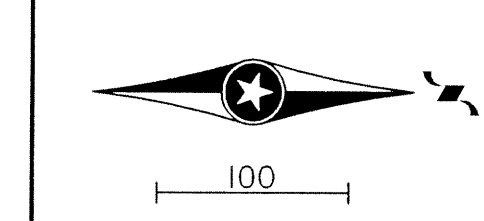

- NOTES:
- 1) STATIONING REFERS TO STREET CENTERLINE.
 - 2) DIMENSIONS TO BACK OF CURB UNLESS OTHERWISE NOTED (SEE DETAIL)
 - 3) TOP OF CURB ELEVATIONS ARE TO TOP OF BERM CURB
 - 4) ALL SANITARY SEWER CASTINGS SHALL BE A NEENAH R-1733
 - 5) ALL DISTURBED AREAS ON ANY EXISTING LOTS SHALL BE RESTORED WITH SOD.

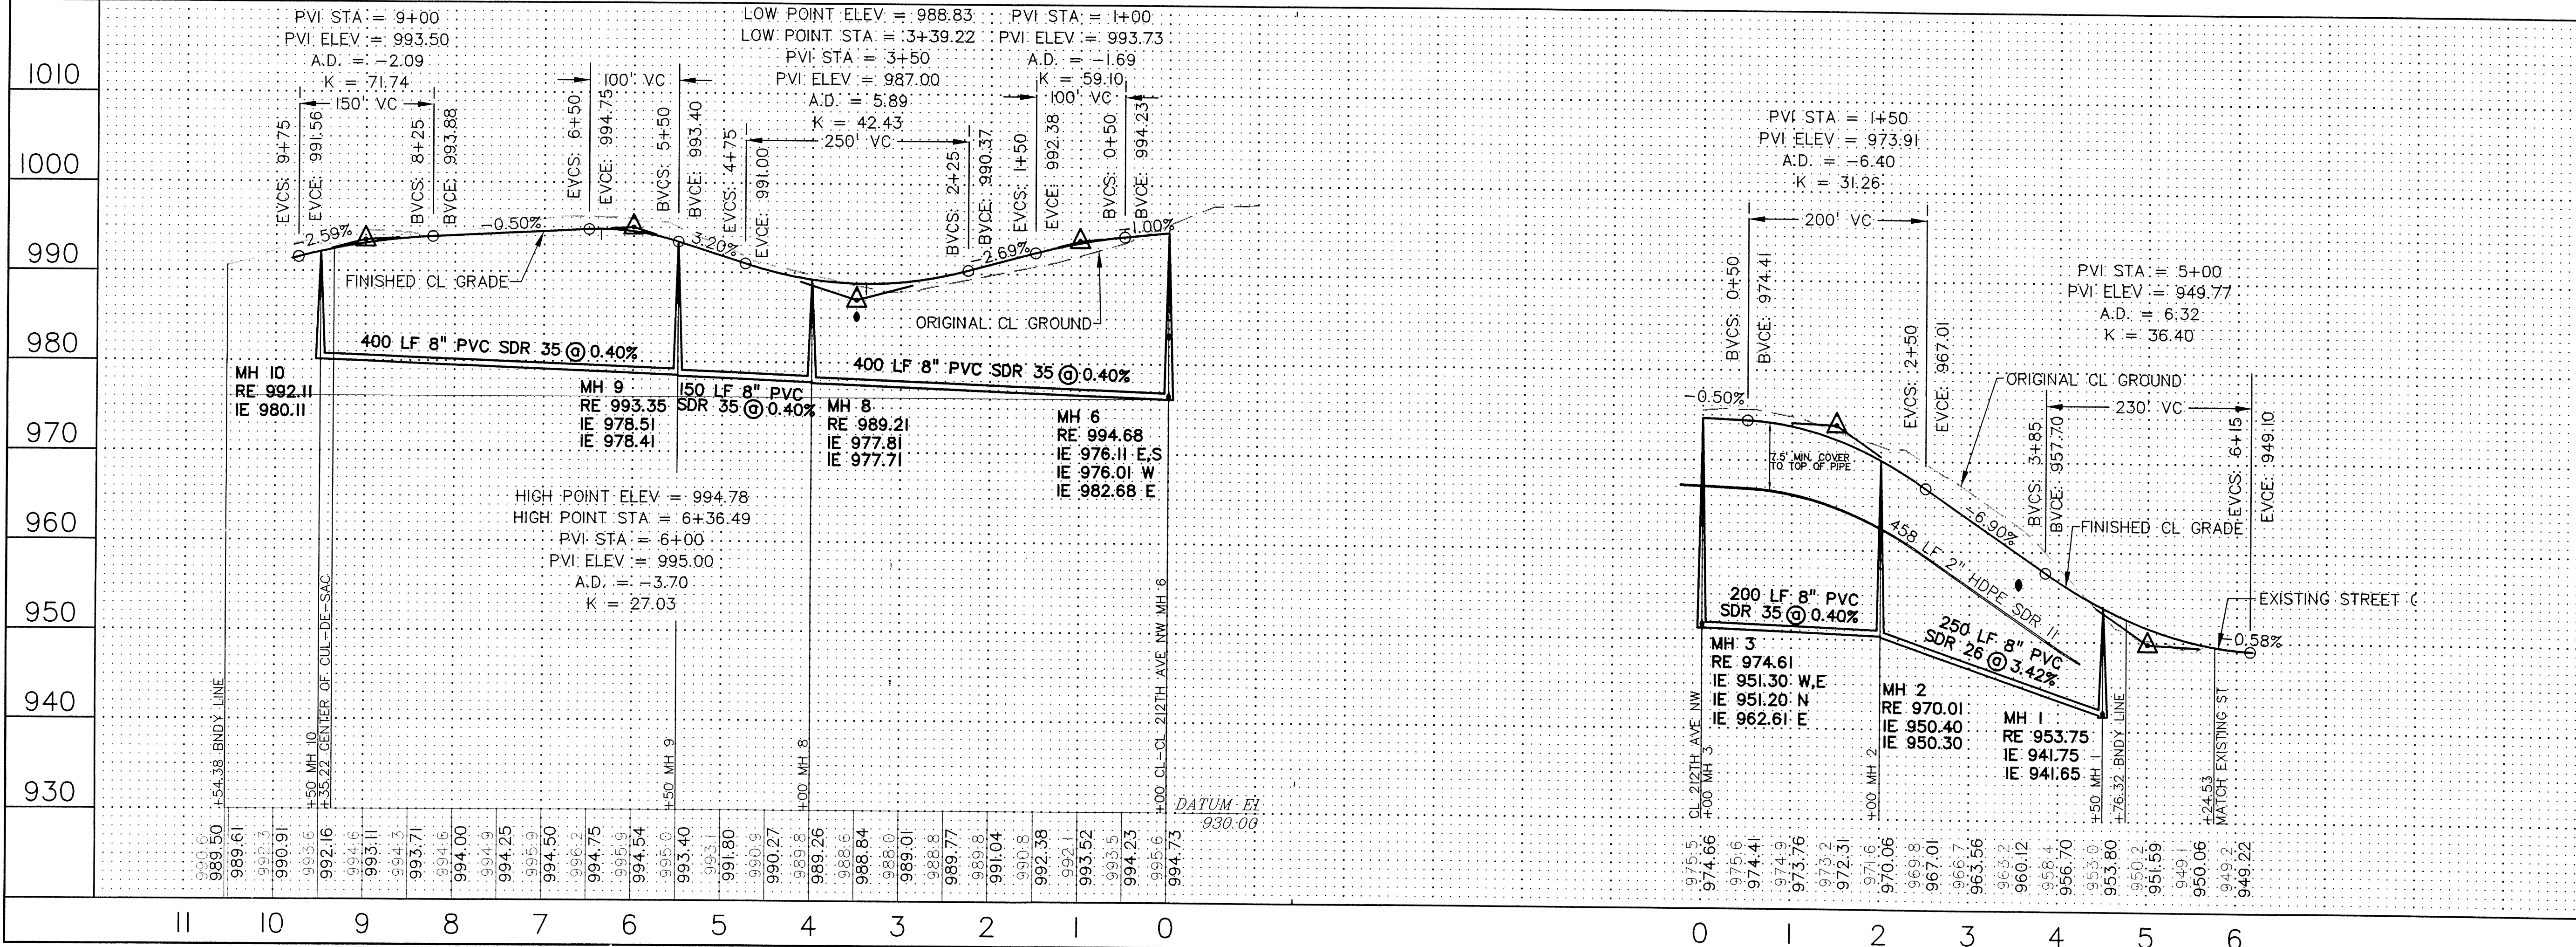

REV NO.	DATE	DESCRIPTION
1	02/18/05	CITY COMMENTS 01/13/05

DATE: 12/15/04
DESIGN BY: PG.MG.CCO
DRAWN BY: PG.MG.CCO
CHECKED BY: COO
DWG FILE: 5-PP-MACON
FILE NO.: 04-0170.00

I hereby certify that this plan was prepared by me or under my direct supervision and that I am a duly Licensed Professional Engineer under the laws of the State of Minnesota.

Signed: *[Signature]*
Date: 2/15/05

BOGART, PEDERSON & ASSOCIATES, INC.
LAND SURVEYING
CIVIL ENGINEERING
13076 FIRST STREET, BECKER, MN 55308-9322
TEL: 763-262-8822 FAX: 763-262-8844

WINDSOR MEADOWS
CITY OF ELK RIVER, MN.
10-24 DEVELOPERS, LLC
SANITARY SEWER, STORM
SEWER & STREET PLAN
MACON COURT & NAPLES ST.

SHEET NO. 5

13