




GRIT TANK ADDITION PLAN
Scale: 3/4" = 1'-0"

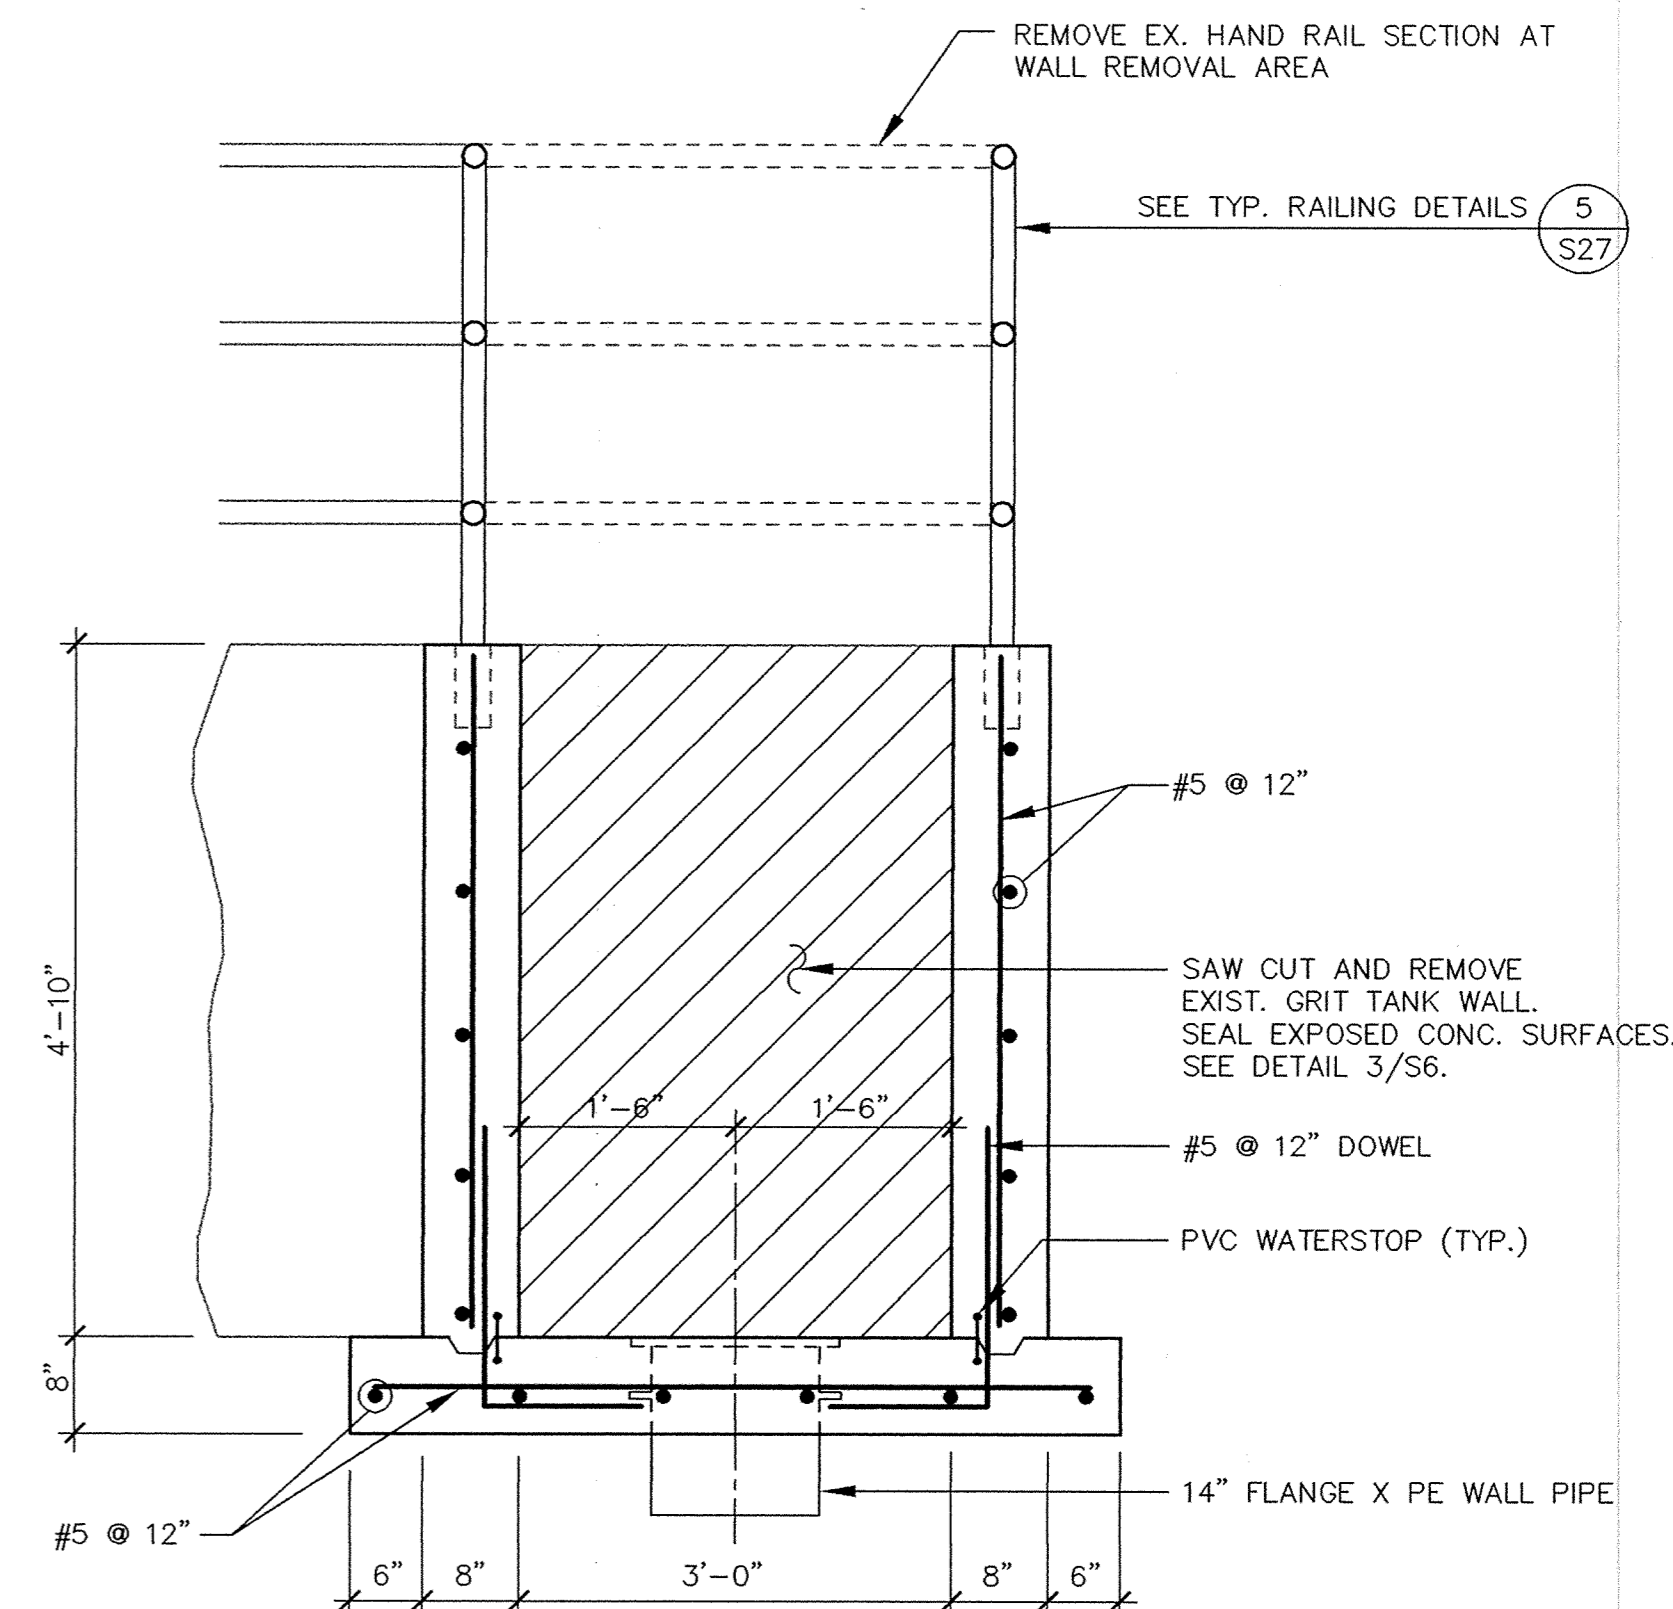

SECTION 1
Scale: 3/4" = 1'-0"

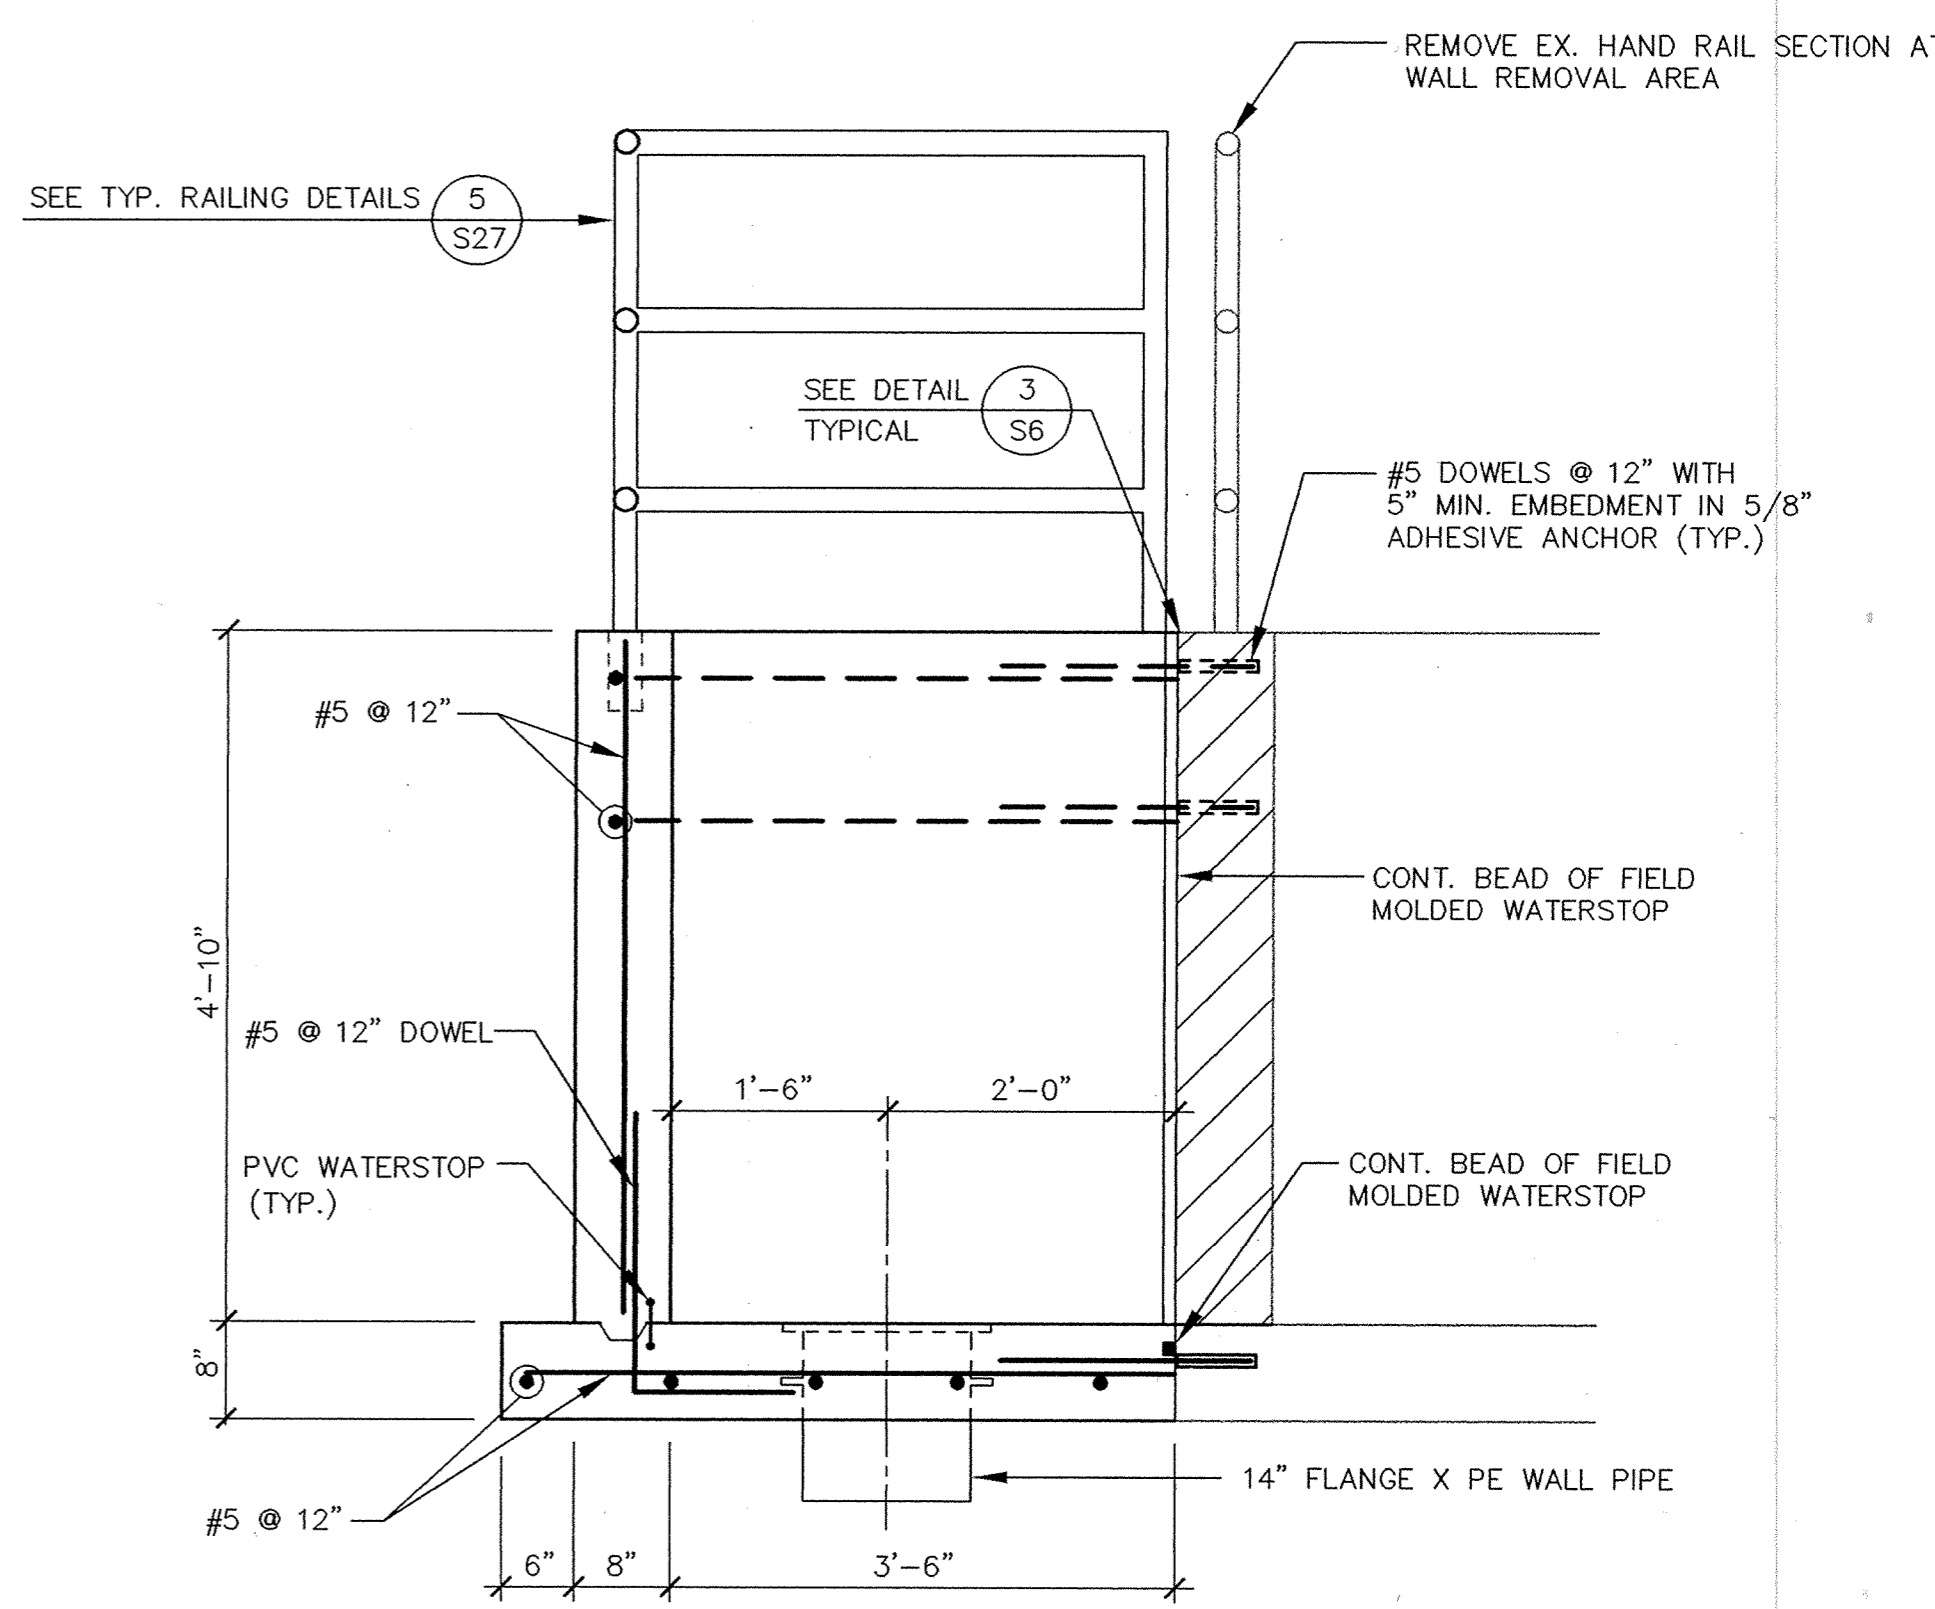

SECTION 2
Scale: 3/4" = 1'-0"

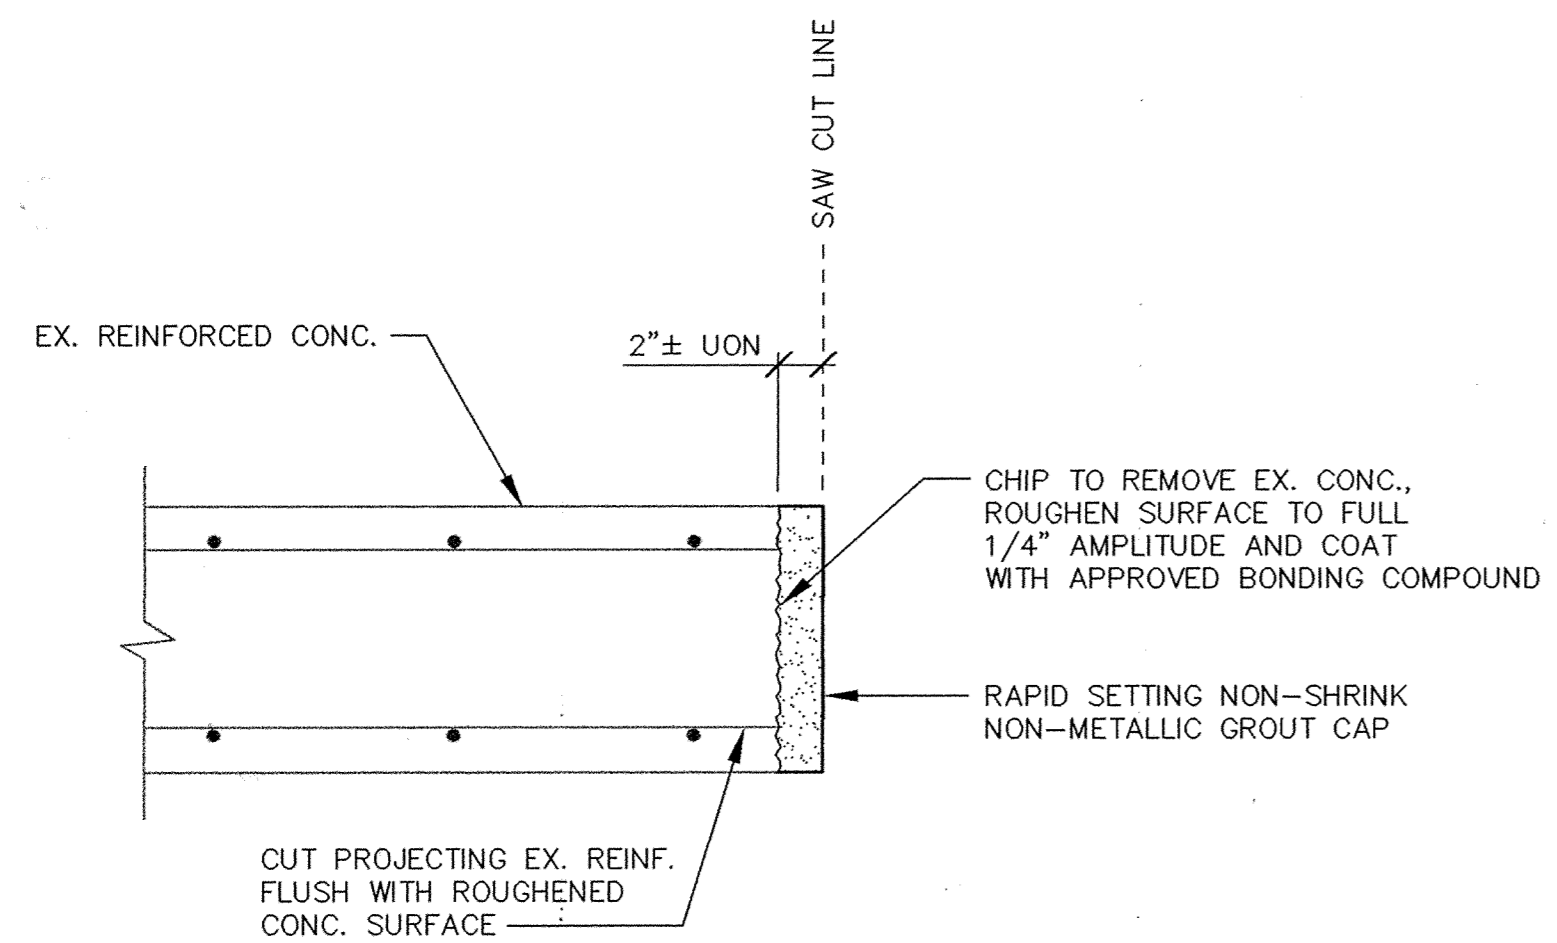

SAW CUT SURFACE REPAIR DETAIL
No Scale

DENOTES REMOVAL
(SEE DEMOLITION NOTES, SHEET S1)

NOTES
SEE SHEET P3 FOR MUD VALVES & PIPING.
EXISTING GRIT TANK SHALL REMAIN OPERABLE DURING CONSTRUCTION OF NEW ADDITION. THE CONTRACTOR SHALL SUBMIT STAGING SCHEDULE AND PLANS FOR CONSTRUCTION FOR APPROVAL BY THE ENGINEER PRIOR TO CONSTRUCTION.

I HEREBY CERTIFY THAT THIS PLAN, SPECIFICATION, OR REPORT WAS PREPARED BY ME OR UNDER MY DIRECT SUPERVISION AND THAT I AM A DULY REGISTERED PROFESSIONAL ENGINEER UNDER THE LAWS OF THE STATE OF MINNESOTA.
Donald C. Cook
DATE: 11/19/95 REG. NO. 22222



1326 ENERGY PARK DRIVE
ST. PAUL, MINNESOTA 55108
(612) 644-4389

9800 SHELARD PARKWAY
MINNEAPOLIS, MINNESOTA 55441
(612) 546-0432

REVISIONS	DATE	DESCRIPTION	DESIGNED	DLC
			CHECKED	LJL
			DRAWN	TB GC
			GRAPHIC SCALE	
			0 HORIZ.	1.33
			0 VERT.	1.33

CITY OF ELK RIVER
WASTEWATER TREATMENT FACILITY UPGRADE
GRIT TANK MODIFICATIONS
STRUCTURAL PLAN & SECTIONS

S6

DATE OCT. 1995 SHEET 26 OF 115 SHEETS PROJECT NO. 230-151