


TRICKLING FILTER WETWELL AIR PIPING DRAWING
NO SCALE

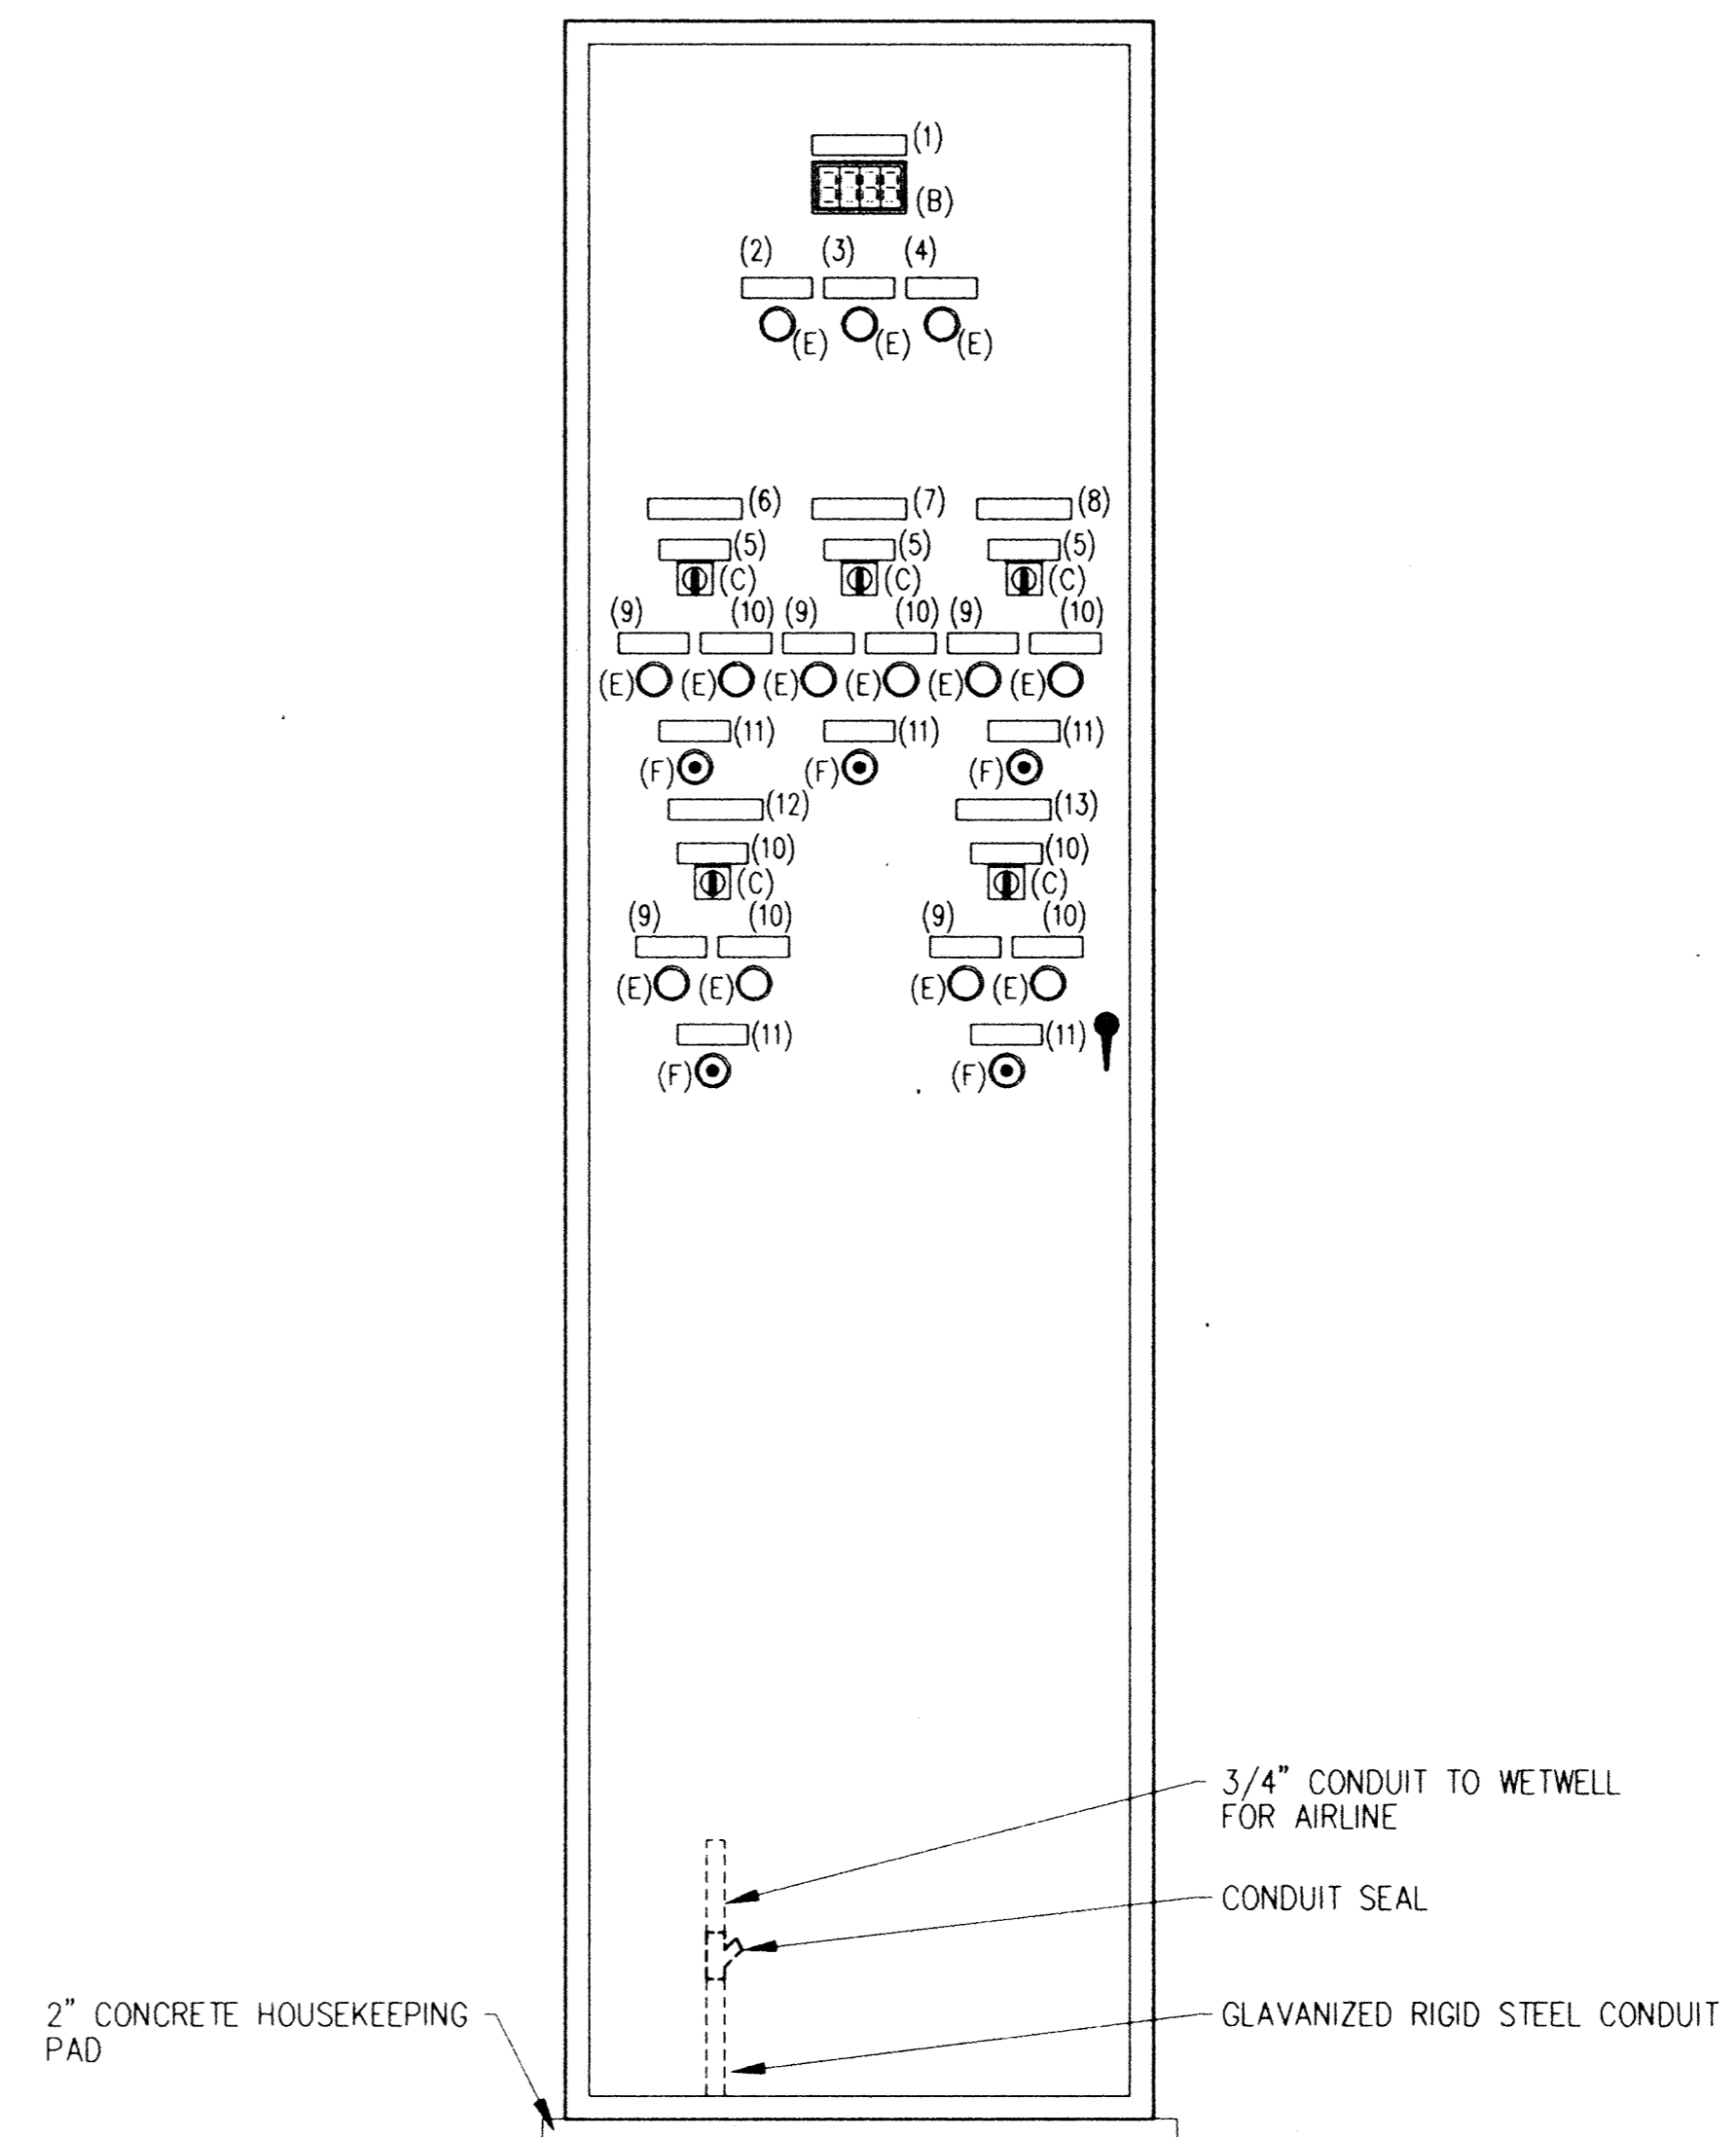

CONTROL PANEL ELEVATION
SCALE: 1 1/2" = APPROXIMATELY 1'-0"

CONTROL PANEL SCHEDULE							
DEVICES				NAMEPLATES			
ITEM DESIGNATION	DEVICE DESCRIPTION	RANGE	REMARKS	ITEM DESIGNATION	NAMEPLATE INSCRIPTION	RANGE	REMARKS
B	2 1/2-DIGIT DIGITAL DISPLAY	00.9 TO 19.9		1	TRICKLING FILTER PUMP WETWELL		
C	2-POSITION SELECTOR SWITCH			2	HIGH LEVEL ALARM		
D	3-POSITION SELECTOR SWITCH			3	LOW LEVEL ALARM		
E	INDICATOR LIGHT			4	LOW AIR PRESSURE		
F	PUSHBUTTON SWITCH			5	AUTO-OFF-RUN		SPRING RTN-RUN
				6	TFP-1		
				7	TFP-2		
				8	TFP-3		
				9	MOTOR HOT		
				10	SEAL FAILURE		
				11	RESET		
				12	TFP-4		
				13	TFP-5		
REMARKS FOR THIS SCHEDULE							
1.		4.		7.			
2.		5.		8.			
3.		6.		9.			

This drawing was prepared by:
Kauding & Associates, Inc.
7300 France Avenue South
Suite 330
Minneapolis, MN 55435
Telephone: (612) 831-0317
Fax: (612) 831-2179

I HEREBY CERTIFY THAT THIS PLAN, SPECIFICATION, OR REPORT WAS PREPARED BY ME OR UNDER MY DIRECT SUPERVISION AND THAT I AM A DULY REGISTERED PROFESSIONAL ENGINEER UNDER THE LAWS OF THE STATE OF MINNESOTA.
[Signature]
DATE: 11/14/93 REG. NO. 9955



1326 ENERGY PARK DRIVE
ST. PAUL, MINNESOTA 55108
(612) 644-4389

9800 SHELARD PARKWAY
MINNEAPOLIS, MINNESOTA 55441
(612) 546-0432

DATE	DESCRIPTION	DESIGNED PFK
		CHECKED PFK
		DRAWN DTB
		GRAPHIC SCALE
		0 HORIZ.
		0 VERT.

CITY OF ELK RIVER
WASTEWATER TREATMENT FACILITIES
TRICKLING FILTER PUMP STATION CONTROL PANEL

E12