




**SECTION 1**  
SCALE 3/8"=1'  
4

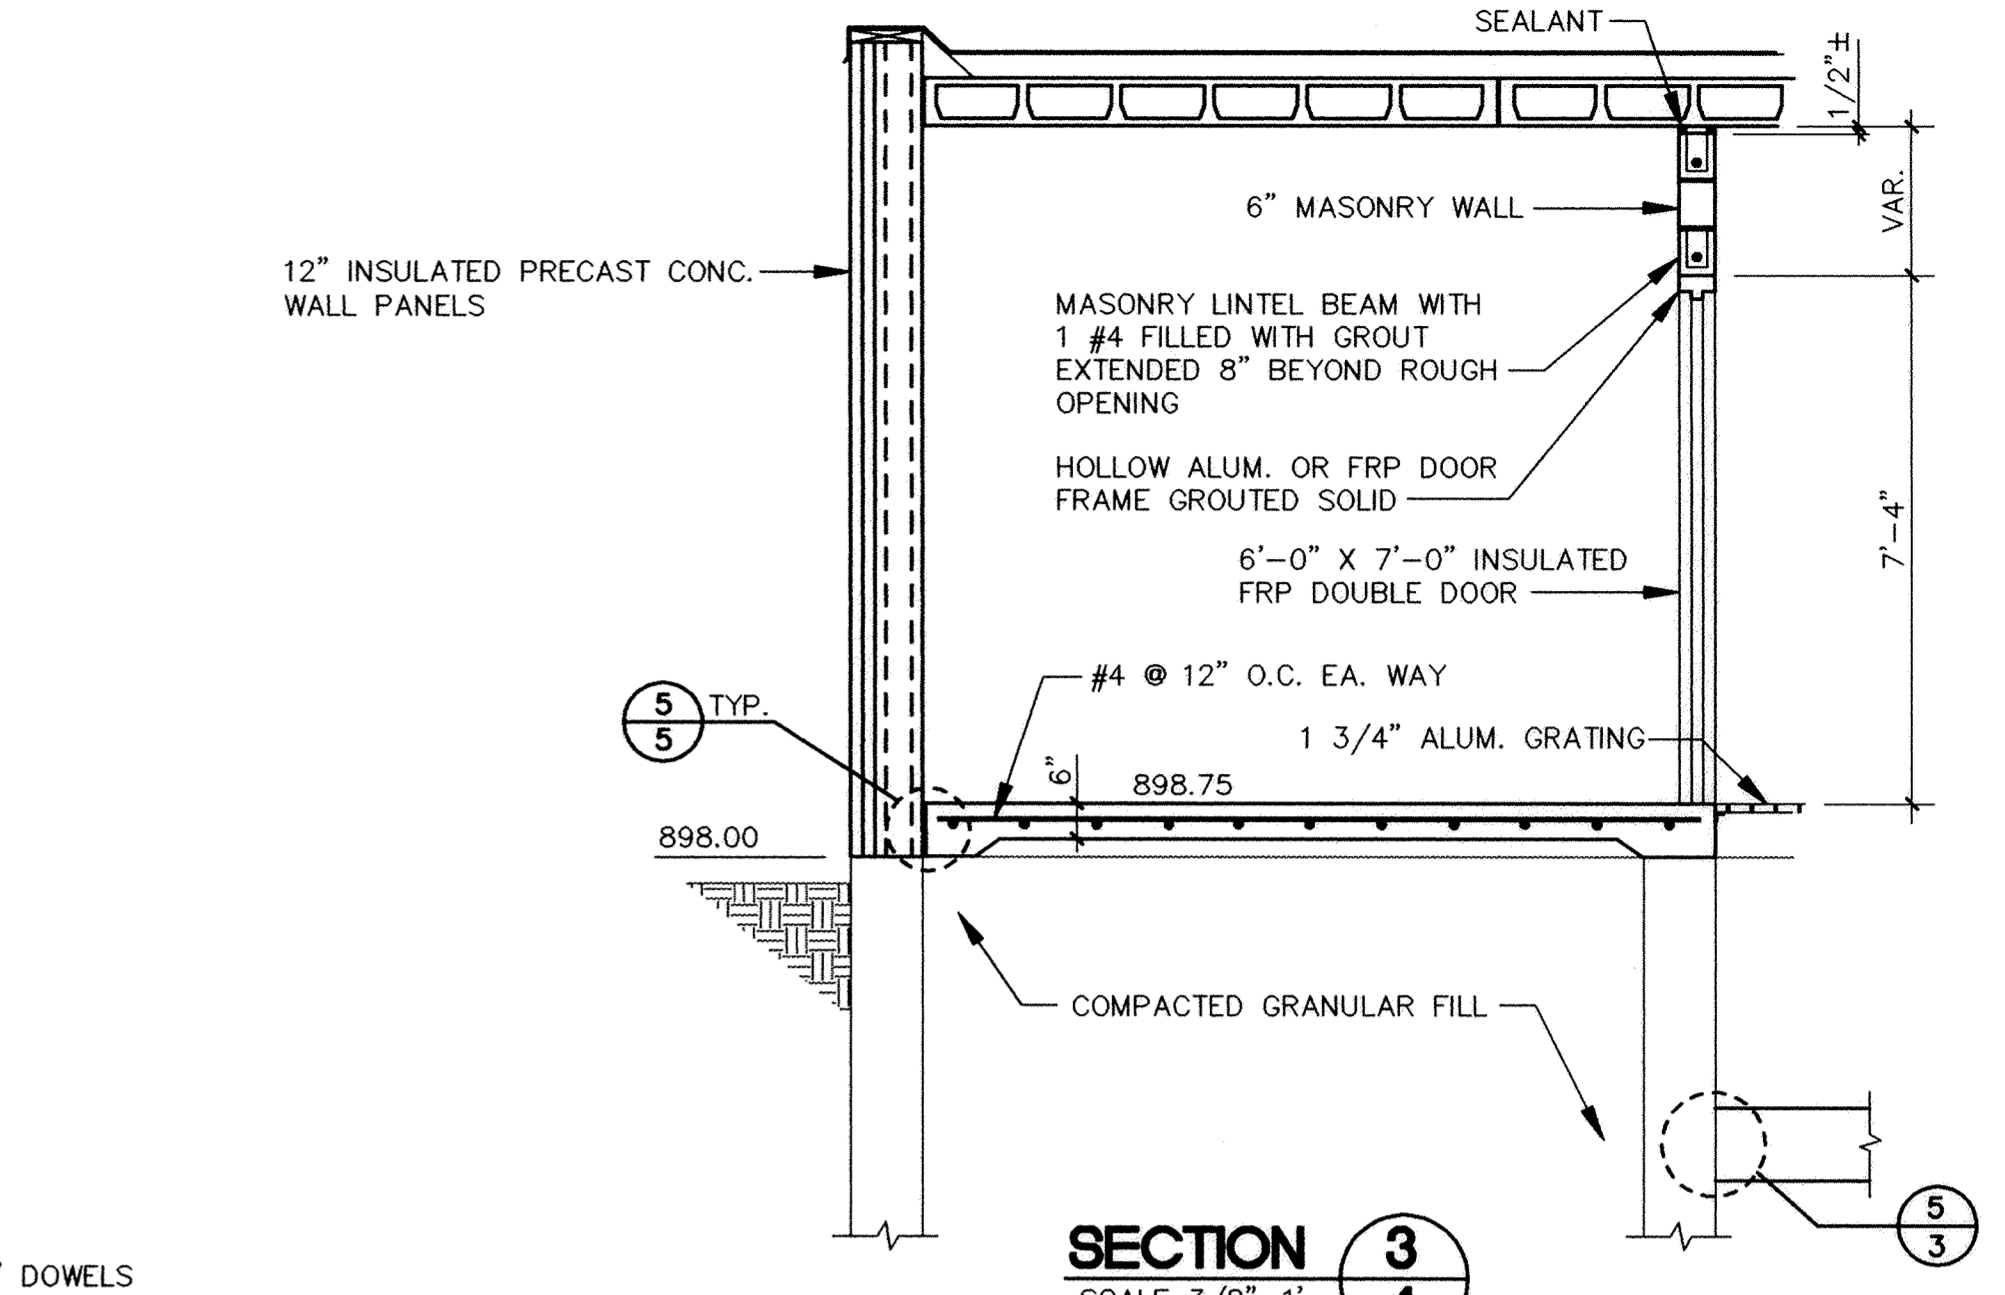


**SECTION 3**  
SCALE 3/8"=1'  
4

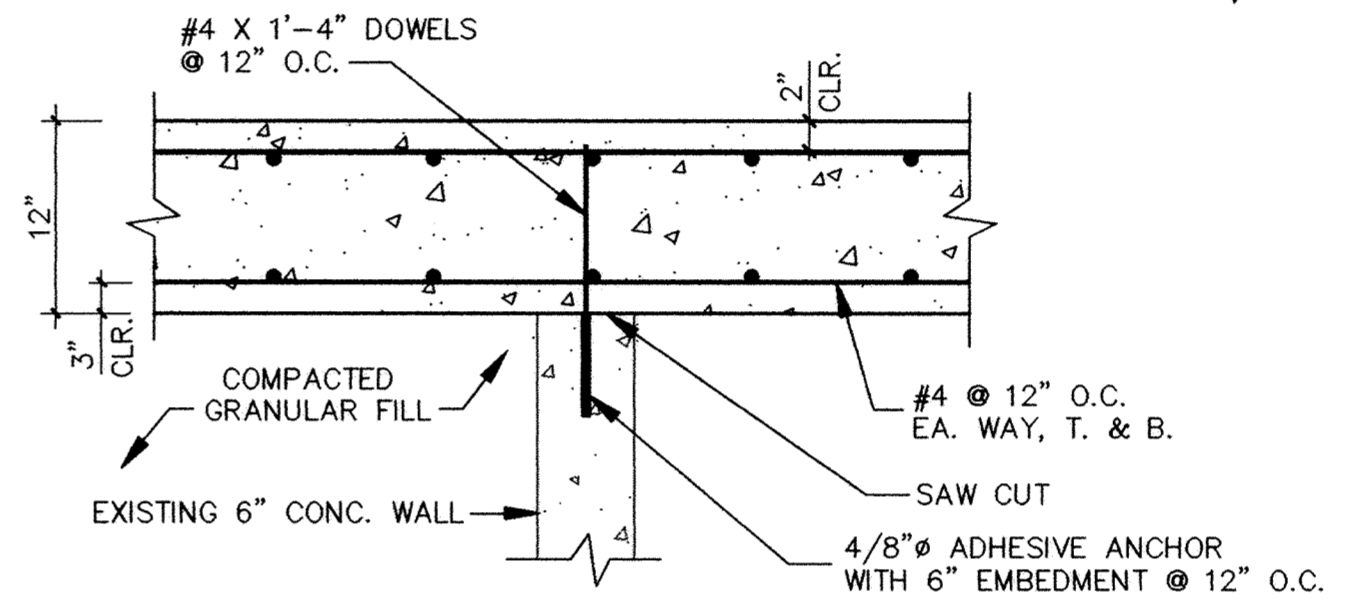

**DETAIL 5**  
SCALE 1 1/2"=1'  
4

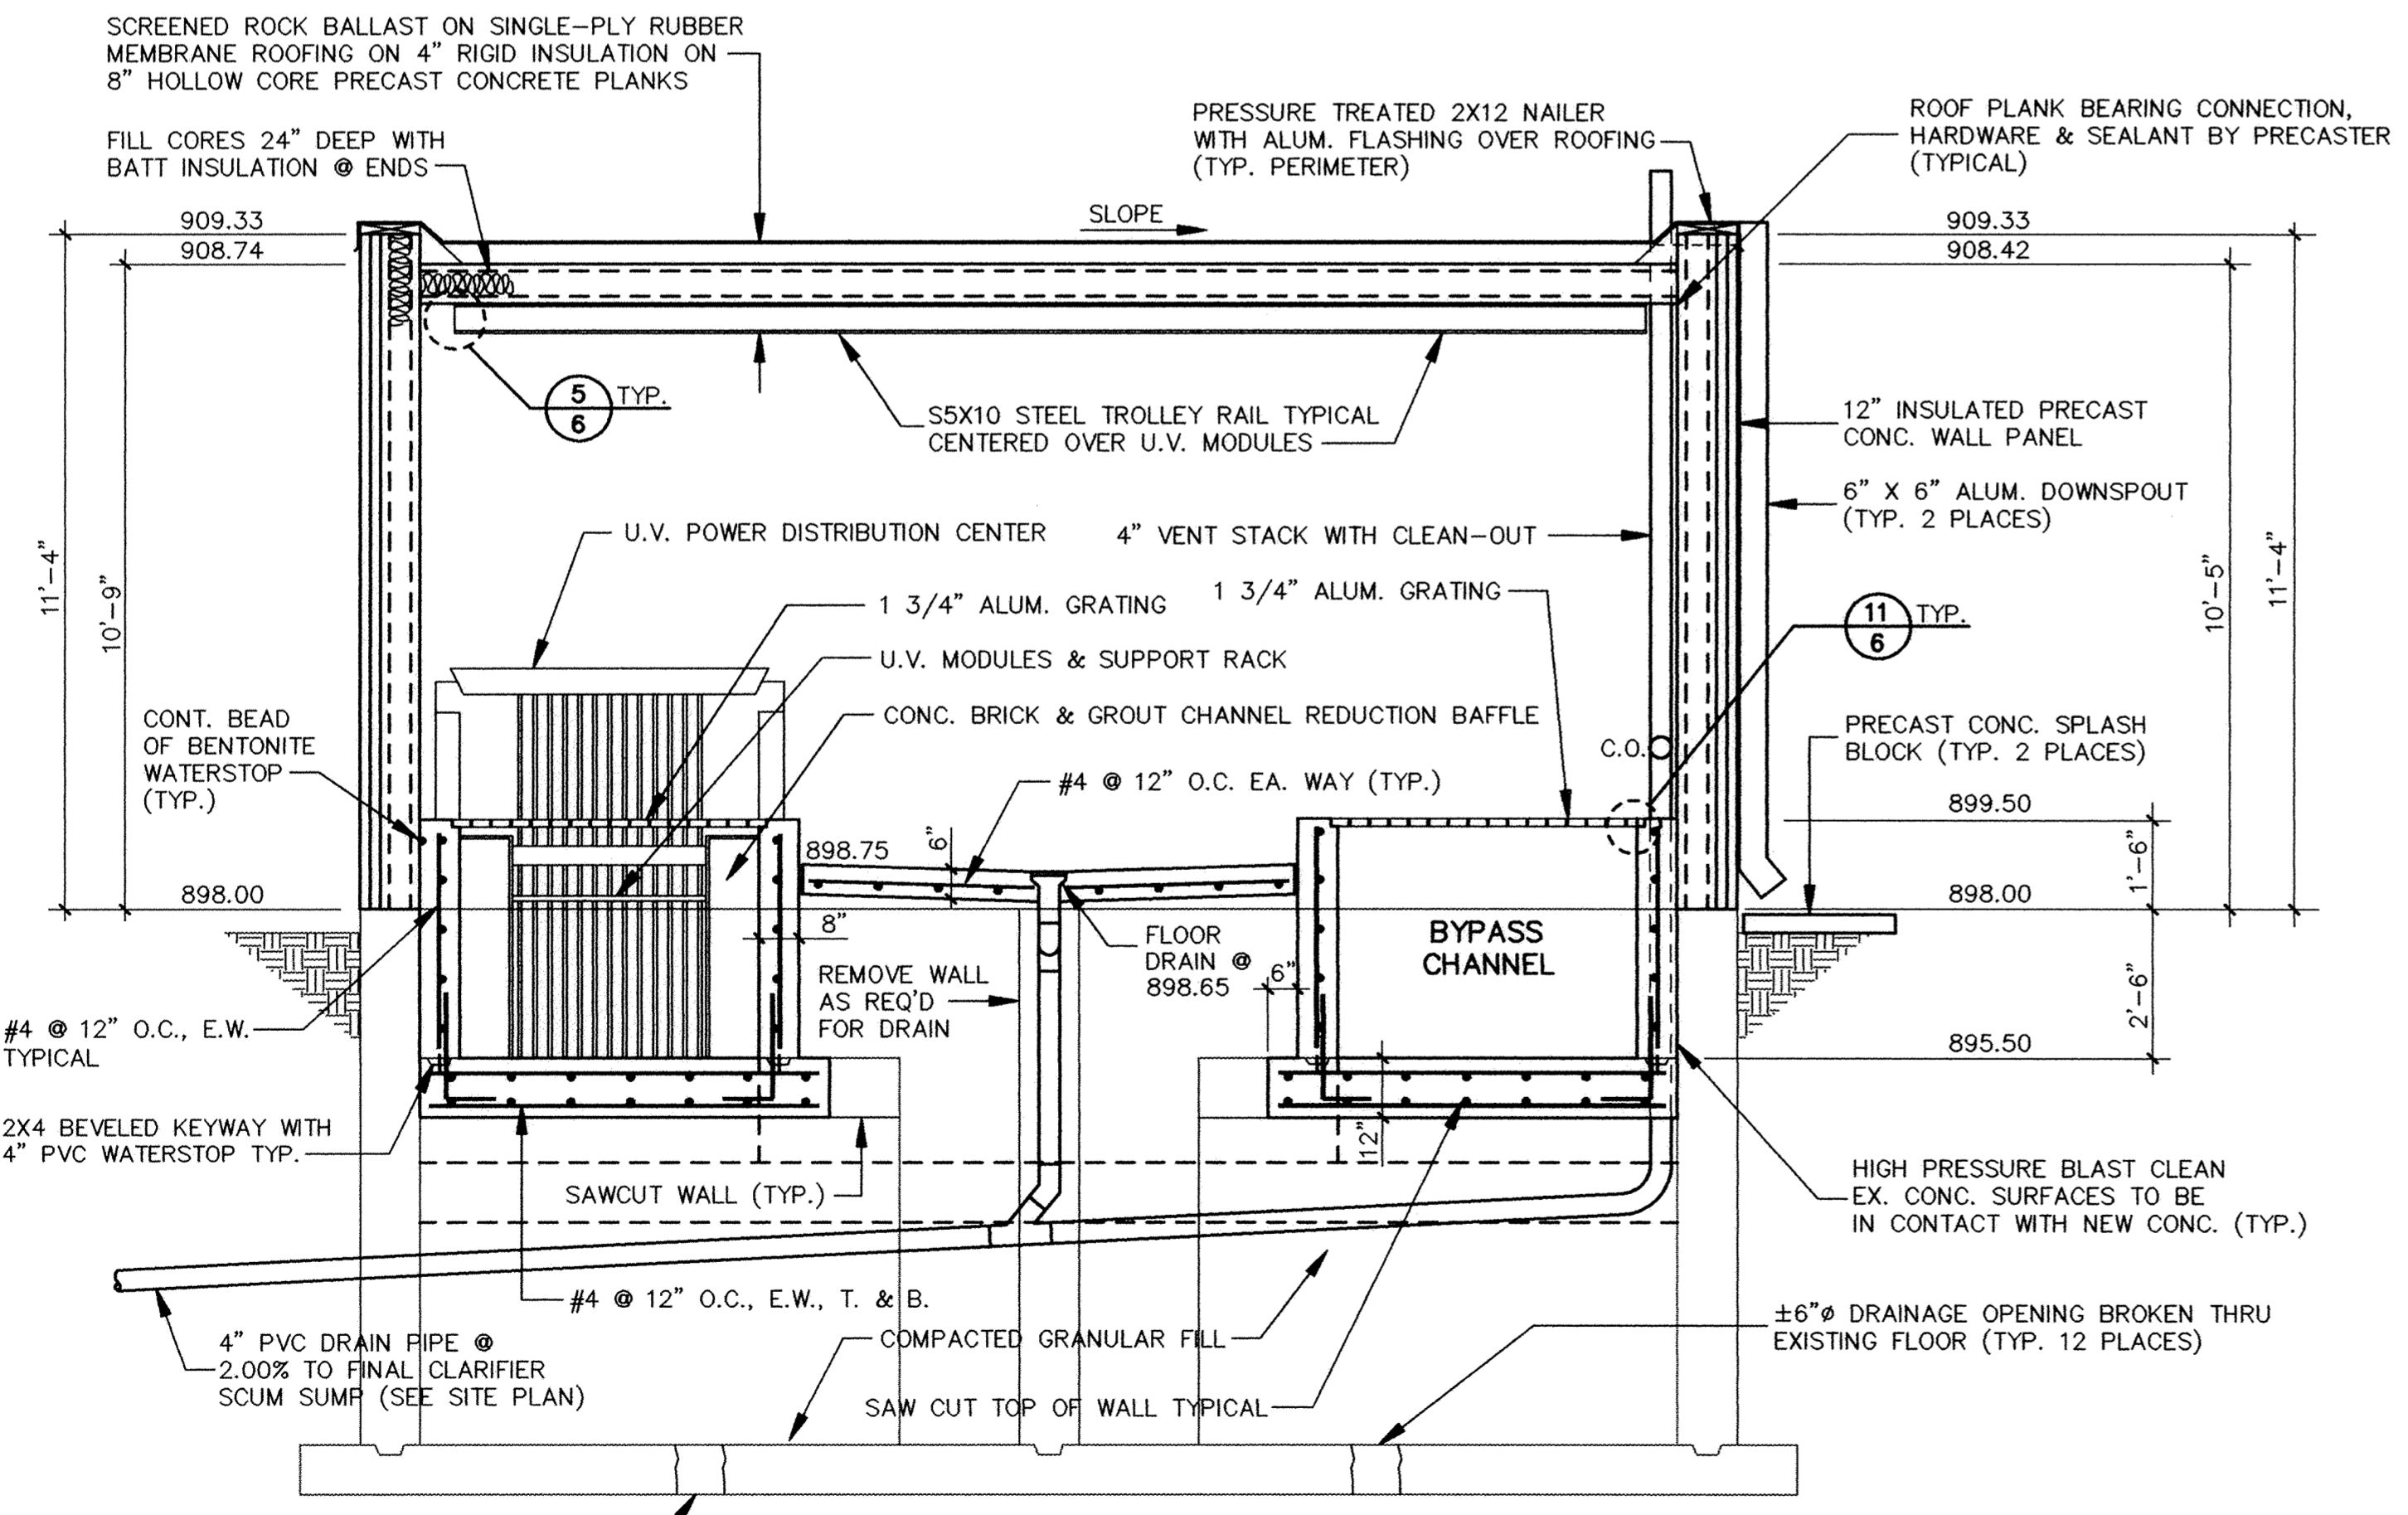

**SECTION 2**  
SCALE 3/8"=1'  
4

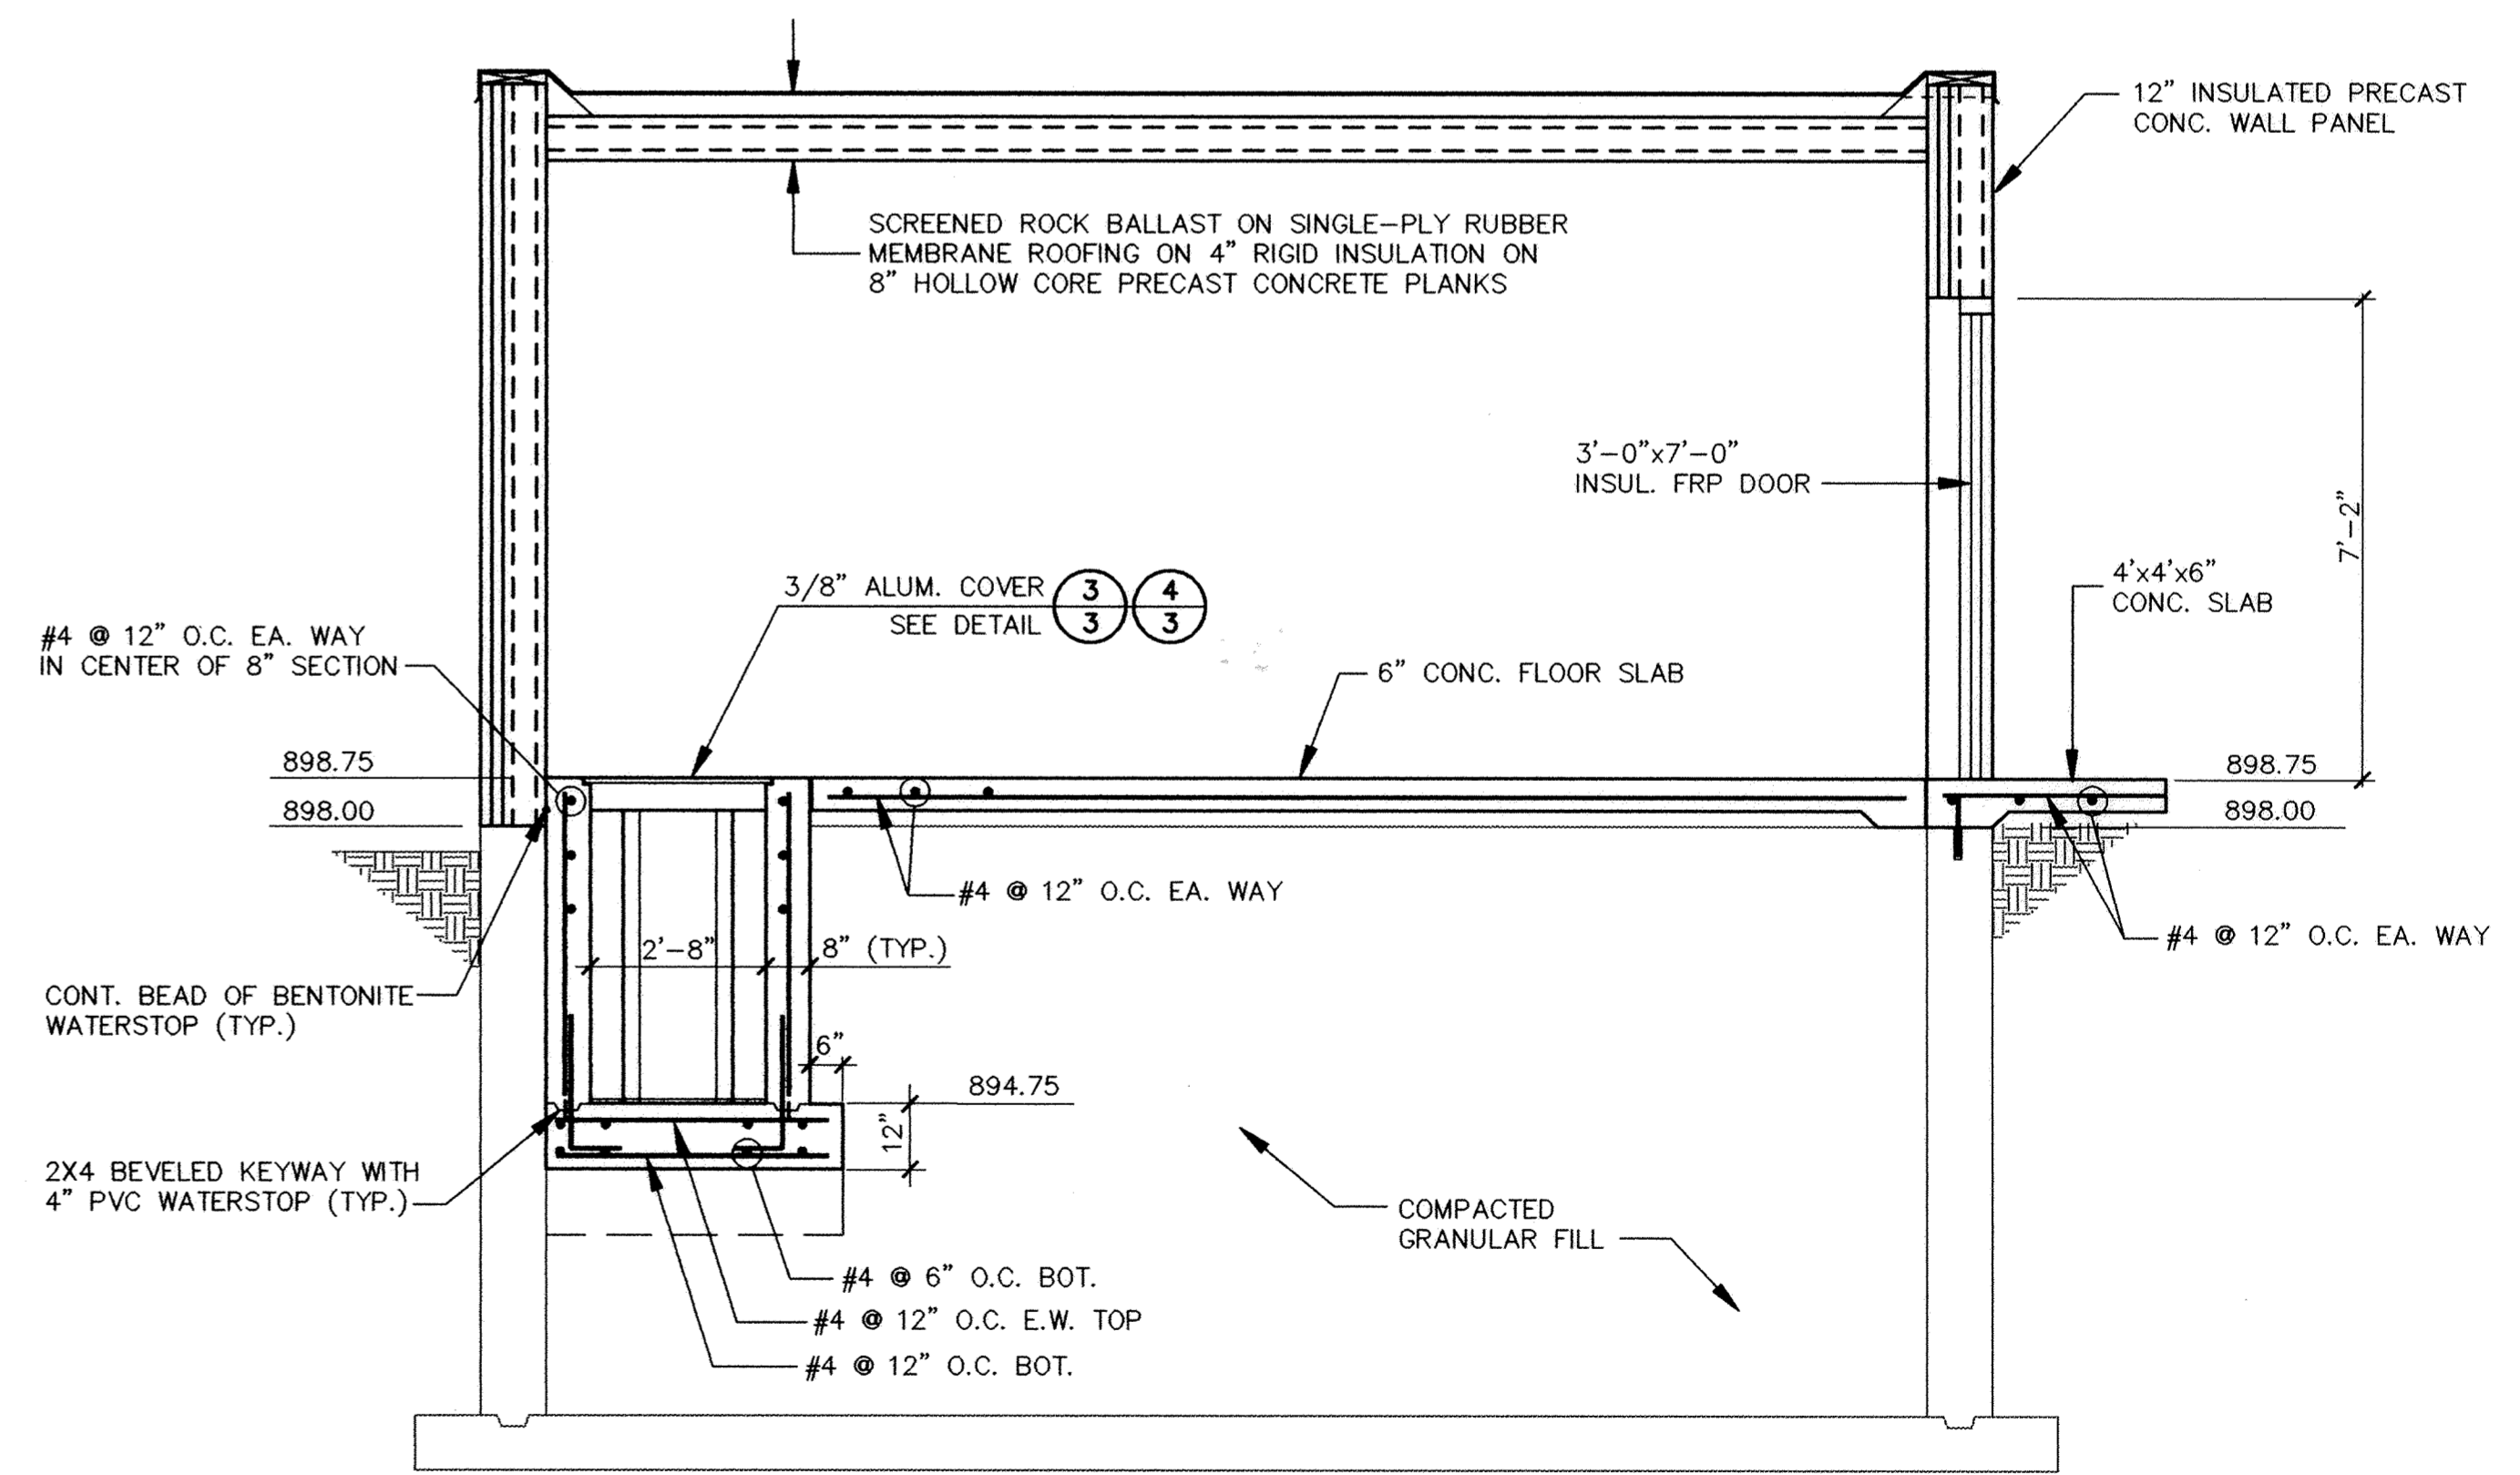

**SECTION 4**  
SCALE 3/8"=1'  
4

I HEREBY CERTIFY THAT THIS PLAN, SPECIFICATION, OR REPORT WAS PREPARED BY ME OR UNDER MY DIRECT SUPERVISION AND THAT I AM A DULY REGISTERED PROFESSIONAL ENGINEER UNDER THE LAWS OF THE STATE OF MINNESOTA.  
*Charly Janku*  
 DATE 01/14/93 REG. NO. 14596

**Maier Stewart & Associates Inc.**  
 CONSULTING ENGINEERS  
 1959 SLOAN PLACE [612] 774-6021 ST. PAUL, MINNESOTA 55117

REVISIONS	DATE	DESCRIPTION	DESIGNED BC/DLC	CHECKED GRJ
	3/16/93	CHANNEL WIDTH & INLET		
	8/16/93	CHANNEL ELEV. & FLUME		

**CITY OF ELK RIVER**  
**WASTEWATER TREATMENT PLANT U.V. DISINFECTION SECTIONS**  
 GRAPHIC SCALE  
 0 HORIZ. 2.67  
 0 VERT. 2.67  
 DATE OCT. 1992 SHEET 4 OF 14 SHEETS PROJECT NO. 230-151