



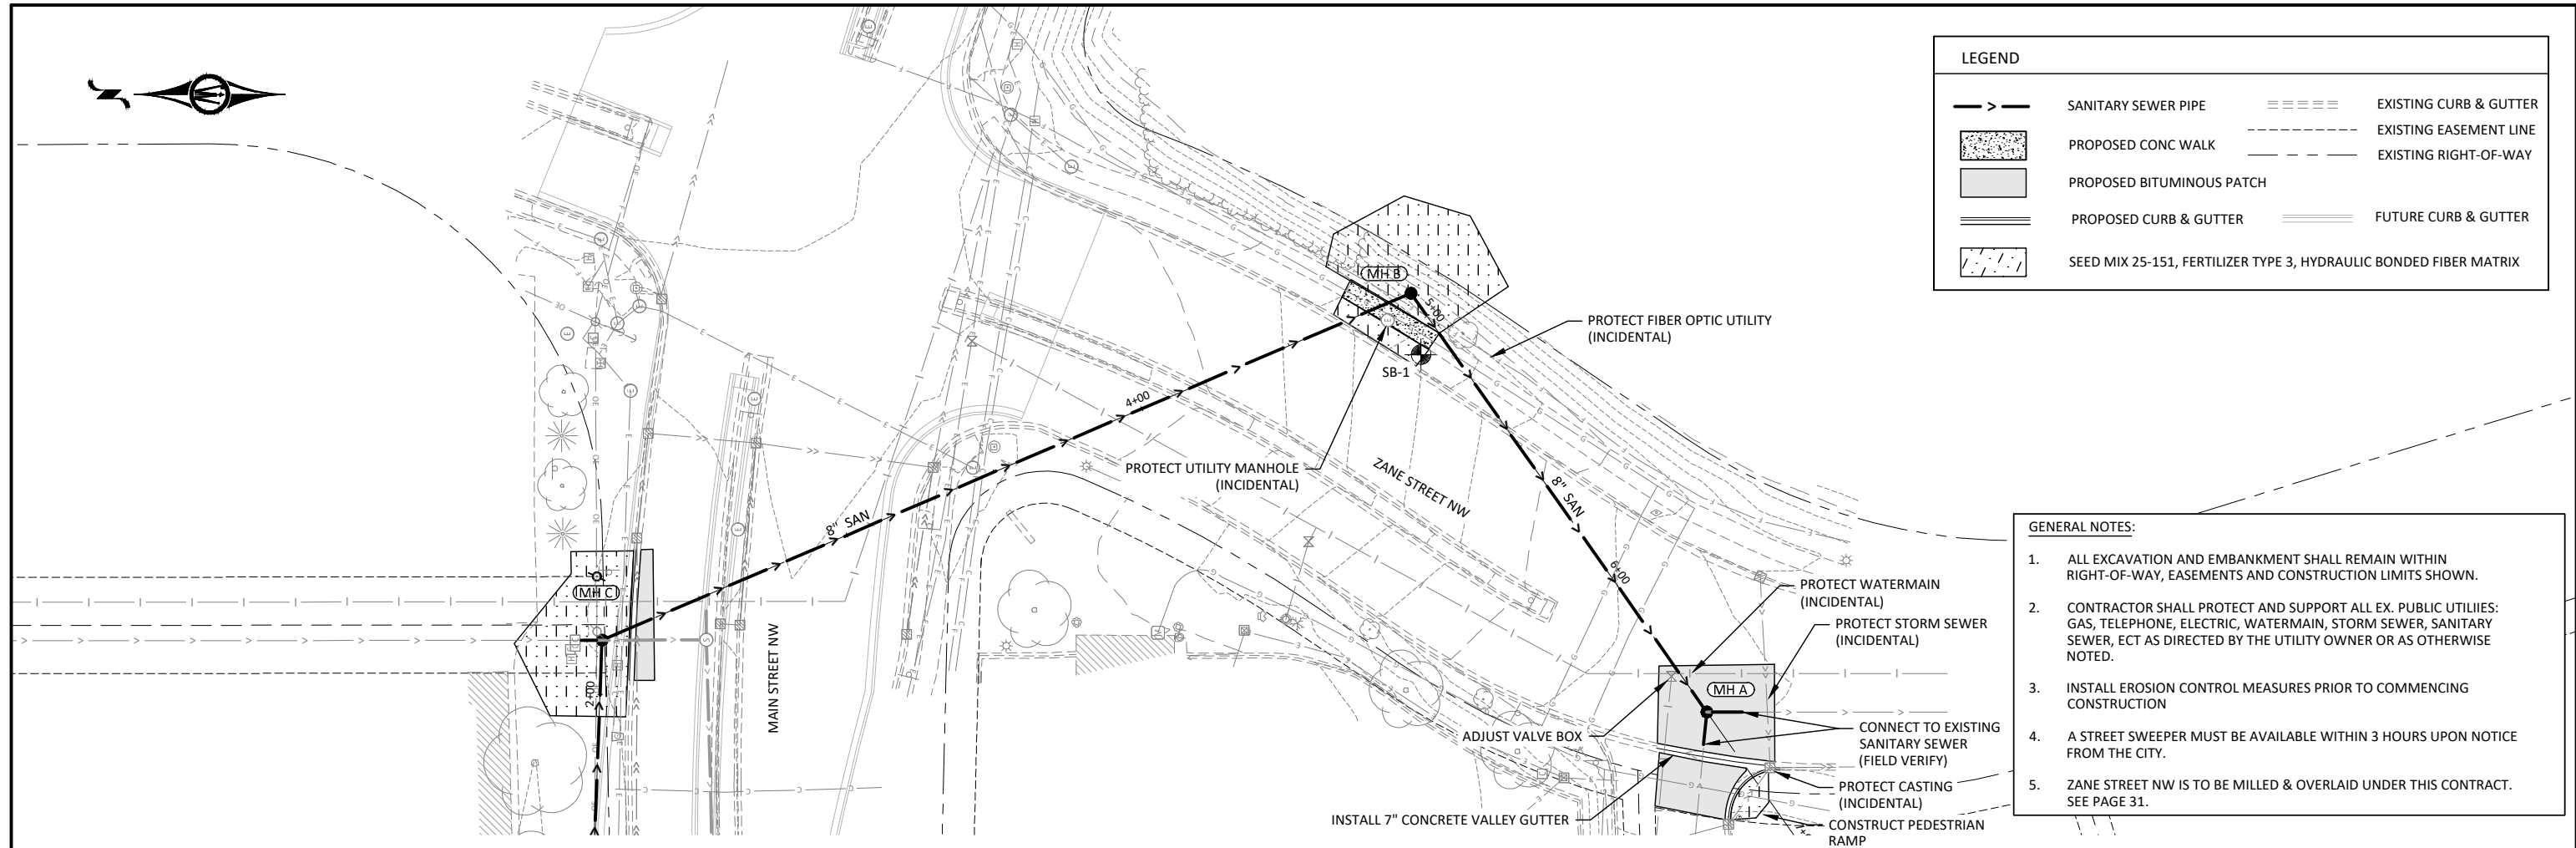


LEGEND			
	SANITARY SEWER PIPE		EXISTING CURB & GUTTER
	PROPOSED CONC WALK		EXISTING EASEMENT LINE
	PROPOSED BITUMINOUS PATCH		EXISTING RIGHT-OF-WAY
	PROPOSED CURB & GUTTER		FUTURE CURB & GUTTER
	SEED MIX 25-151, FERTILIZER TYPE 3, HYDRAULIC BONDED FIBER MATRIX		



- GENERAL NOTES:**
1. ALL EXCAVATION AND EMBANKMENT SHALL REMAIN WITHIN RIGHT-OF-WAY, EASEMENTS AND CONSTRUCTION LIMITS SHOWN.
 2. CONTRACTOR SHALL PROTECT AND SUPPORT ALL EX. PUBLIC UTILITIES: GAS, TELEPHONE, ELECTRIC, WATERMAIN, STORM SEWER, SANITARY SEWER, ECT AS DIRECTED BY THE UTILITY OWNER OR AS OTHERWISE NOTED.
 3. INSTALL EROSION CONTROL MEASURES PRIOR TO COMMENCING CONSTRUCTION
 4. A STREET SWEEPER MUST BE AVAILABLE WITHIN 3 HOURS UPON NOTICE FROM THE CITY.
 5. ZANE STREET NW IS TO BE MILLED & OVERLAID UNDER THIS CONTRACT. SEE PAGE 31.

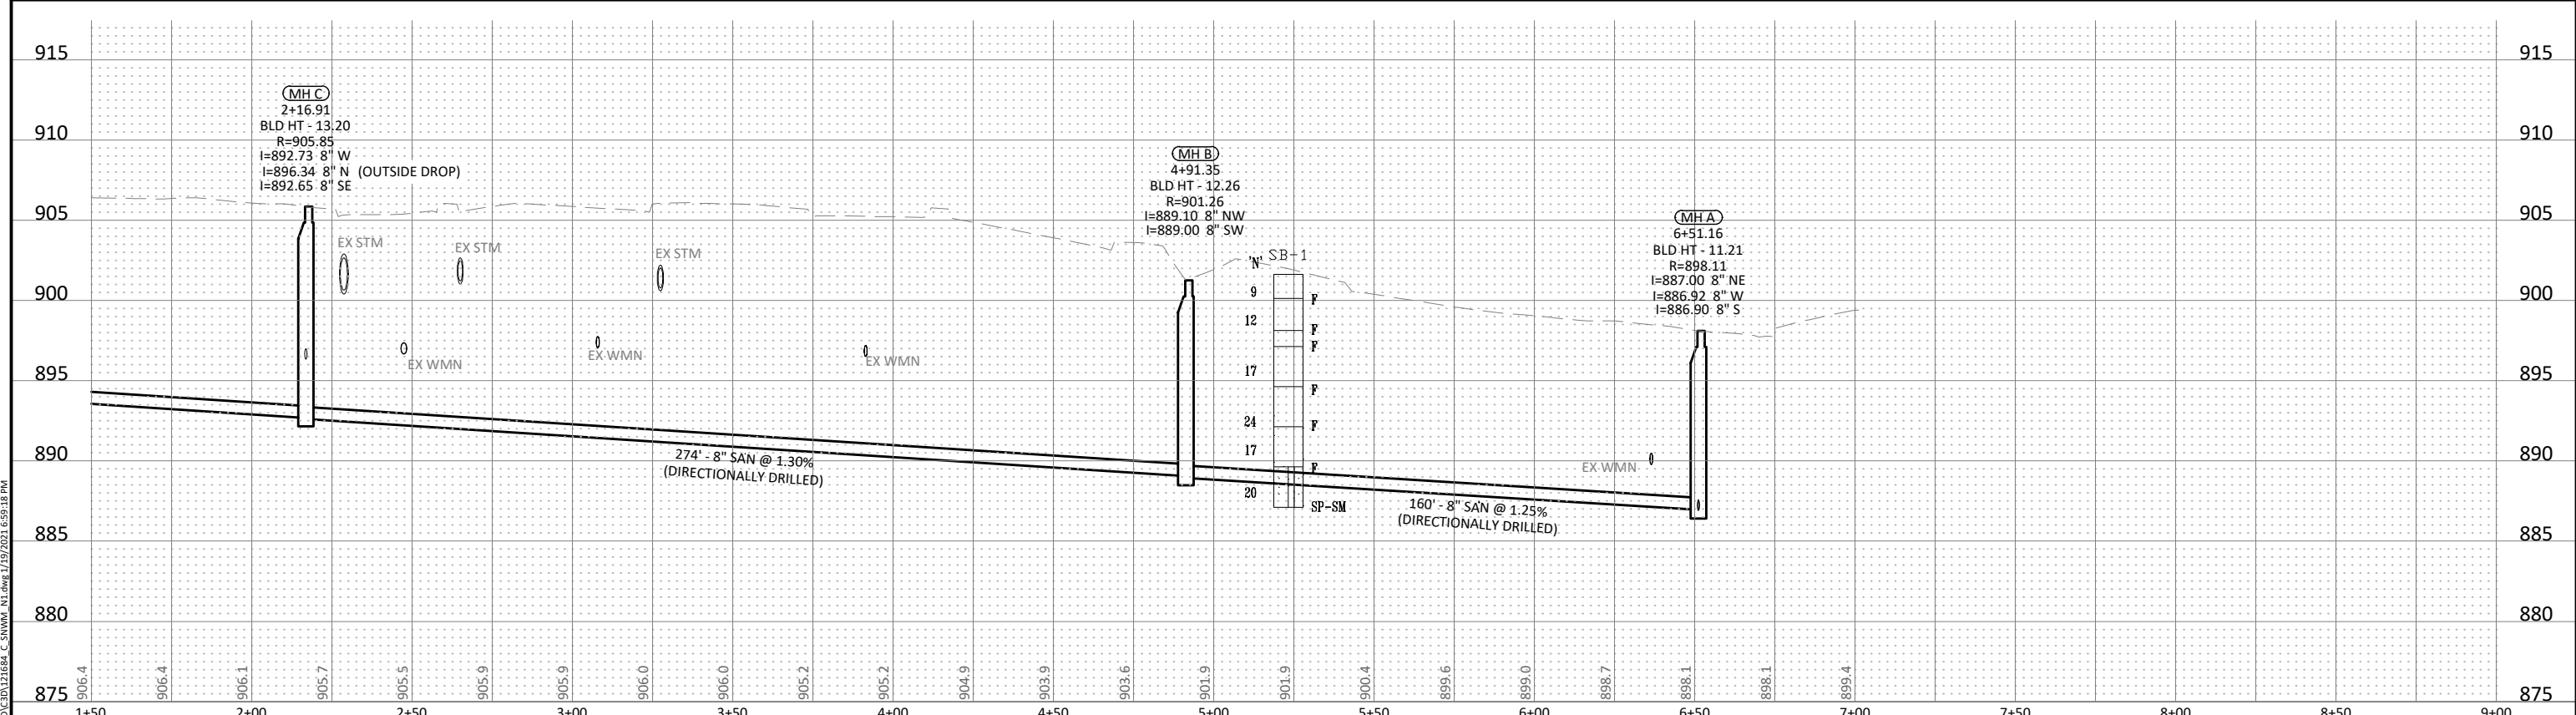

© Bolton & Menk, Inc. 2021. All Rights Reserved. 11/19/2021 6:59:18 PM

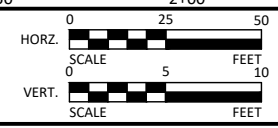

I HEREBY CERTIFY THAT THIS PLAN, SPECIFICATION, OR REPORT WAS PREPARED BY ME OR UNDER MY DIRECT SUPERVISION AND THAT I AM A DULY LICENSED PROFESSIONAL ENGINEER UNDER THE LAWS OF THE STATE OF MINNESOTA.

Jason W. Cook
JASON W. COOK
 LIC. NO. 47451 DATE 12/30/2020



7533 SUNWOOD DR NW, SUITE 206
 RAMSEY, MINNESOTA 55303
 Phone: (763) 433-2851
 Email: Ramsey@bolton-menk.com
 www.bolton-menk.com



DESIGNED	ZFL	NO. 1	DATE	01/19/2021
DRAWN	JML	SAP #S		
CHECKED	JWC			
CLIENT PROJ. NO.	R13.121582			

STATE AID PROJECT NUMBERS			
SAP 204-104-008	SAP 204-136-001		
SAP 204-118-001	SAP 204-144-001		
SAP 204-132-005	SAP 204-146-001		
SAP 204-133-006	SAP 204-156-001		

CITY OF ELK RIVER

2021 STREET IMPROVEMENTS

SANITARY SEWER RELOCATION

SANITARY SEWER PLAN & PROFILE

SHEET	19
OF	61