


**LEGEND**

PROPOSED EXISTING

CURB & GUTTER  
STORM SEWER  
SANITARY SEWER  
WATERMAIN  
PROPERTY LINE  
EASEMENT  
SANITARY SERVICE  
WATER SERVICE

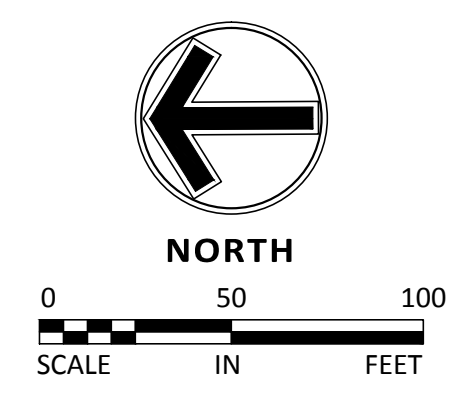


**Structure Table**

STR. #	TYPE	DIA.	RIM	BLD	IE	Casting
1401	CBMH	48"Ø	936.5	7.8	932.2	R-3067
1402	CBMH	48"Ø	936.5	4.2	932.3	R-3067
1403	CBMH	48"Ø	938.8	5.5	933.3	R-3067-V
1404	CBMH	48"Ø	937.0	2.9	934.1	R-4342
1405	CBMH	27"Ø	938.5	2.2	936.3	R-4342
1406	CB	2'x3'	938.8	3.2	935.6	R-3067-V

**FES Table**

STR. LBL	TYPE	DIA.	IE	FLEX-A-MAT
1400	FES	24"	932.0	8'x8'
1407	FES	15"	934.0	INLET

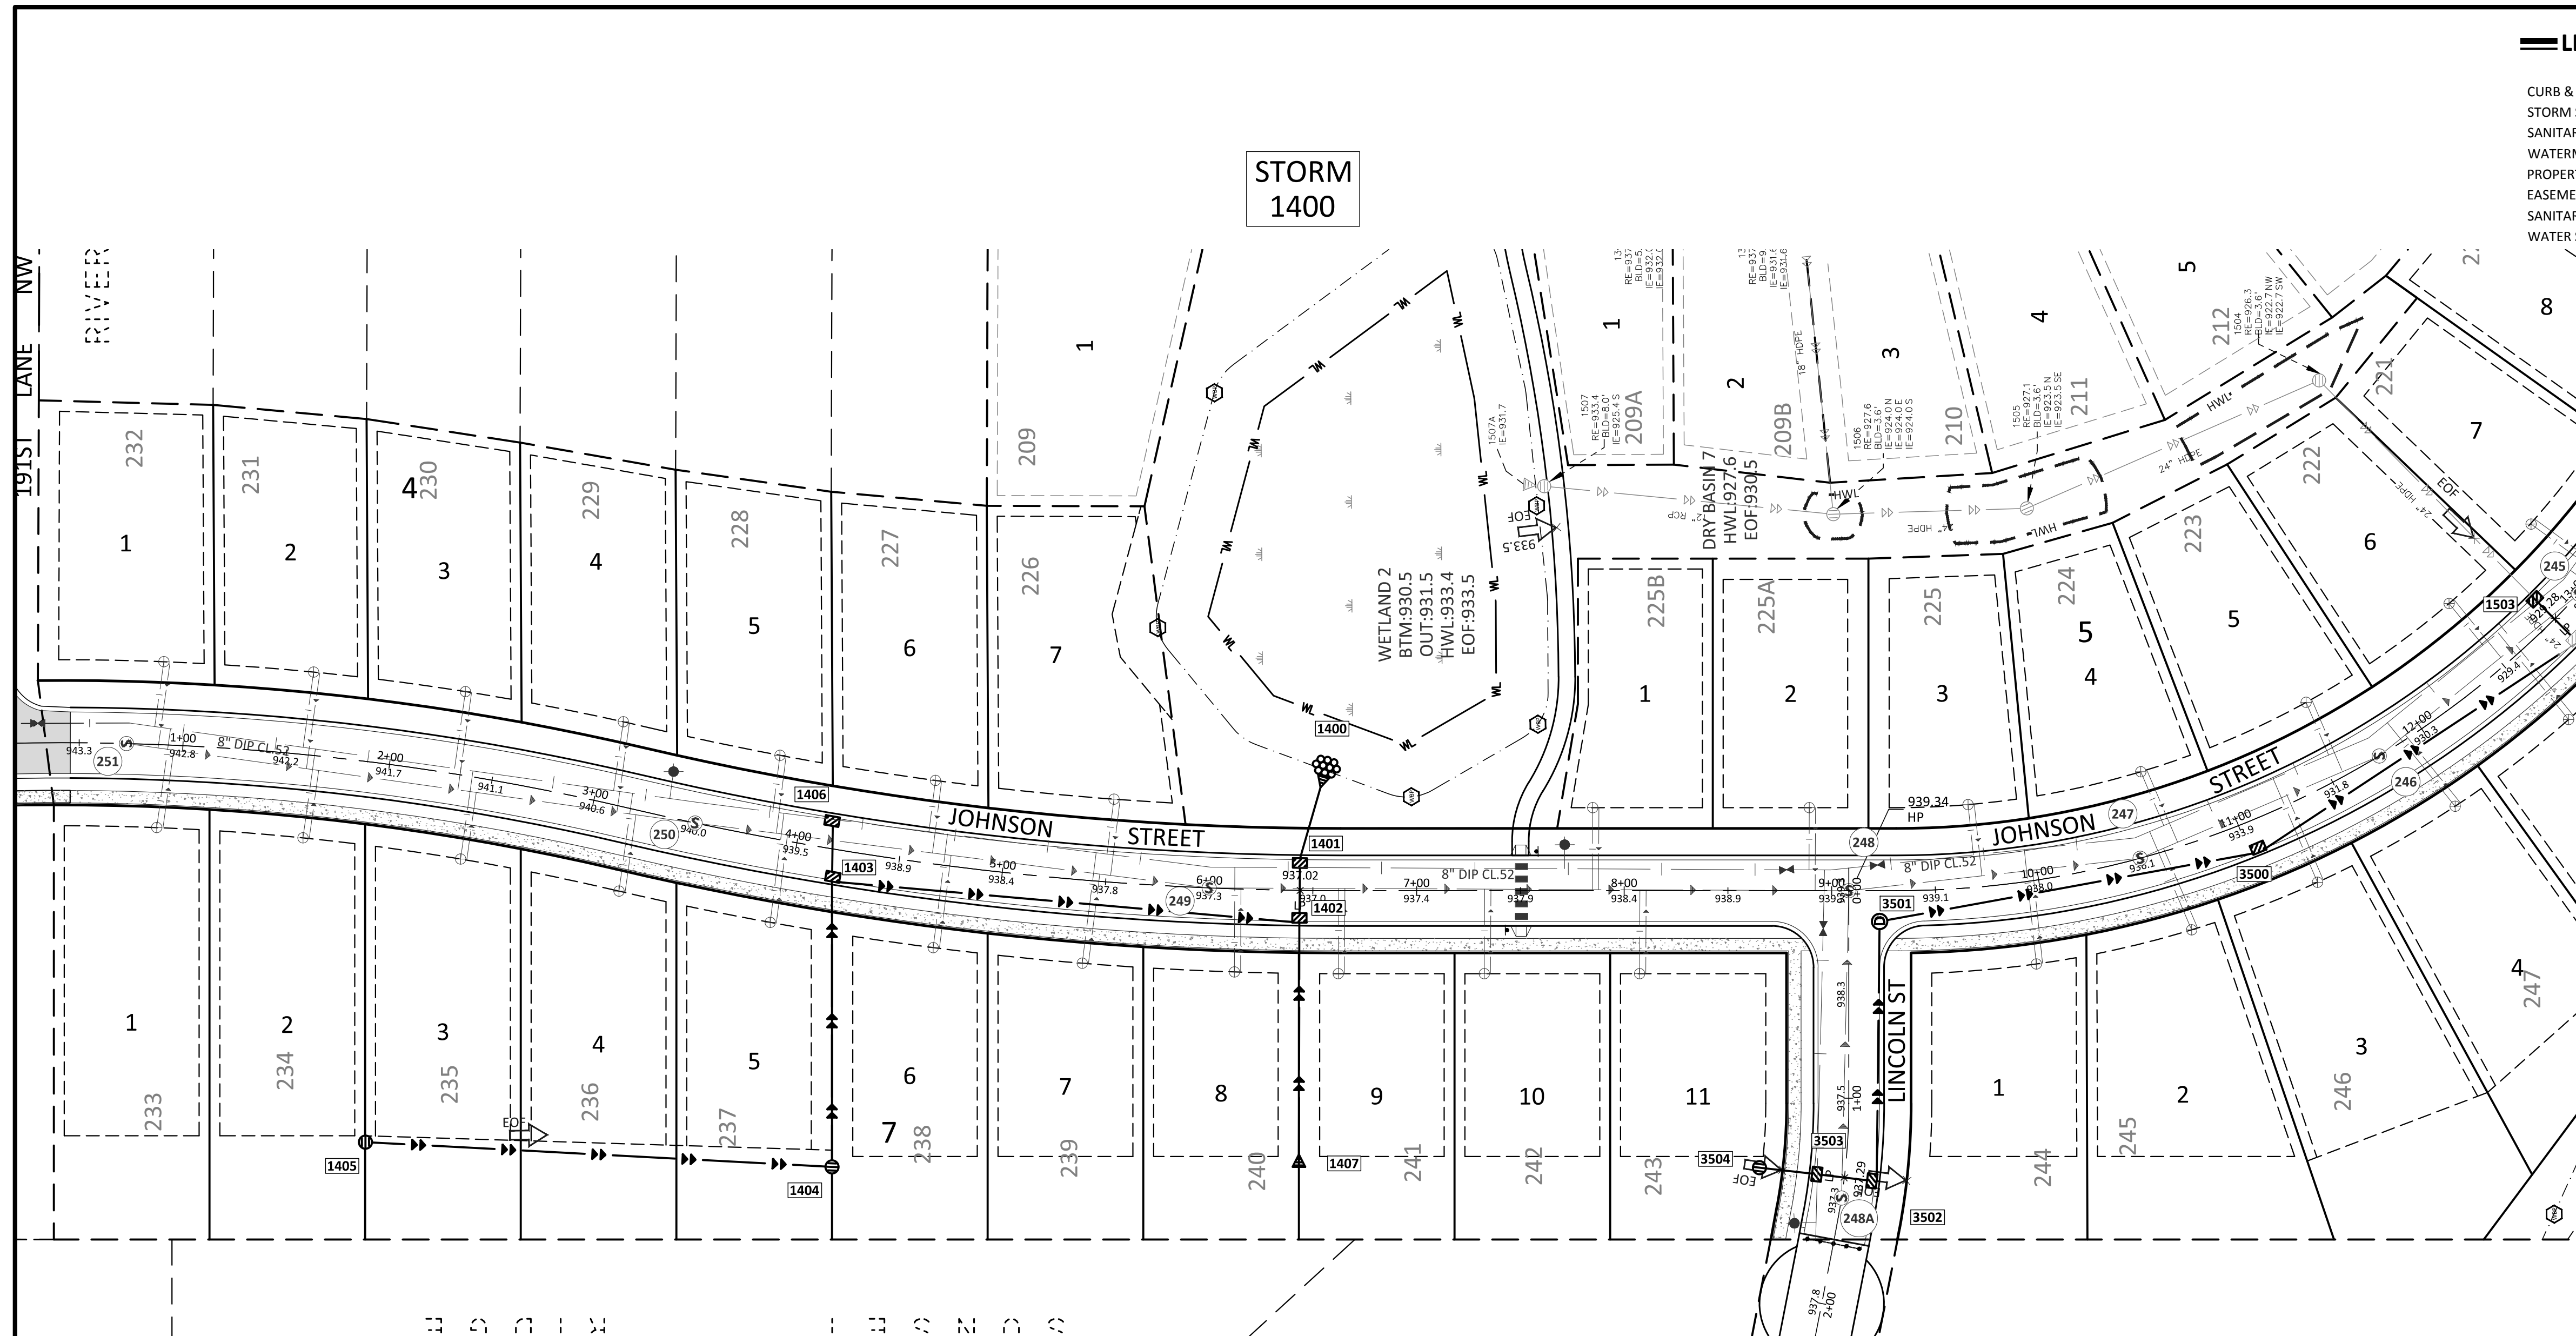

STORM 1400 - 1405

STORM 1403 - 1406

STORM 1402 - 1407

