
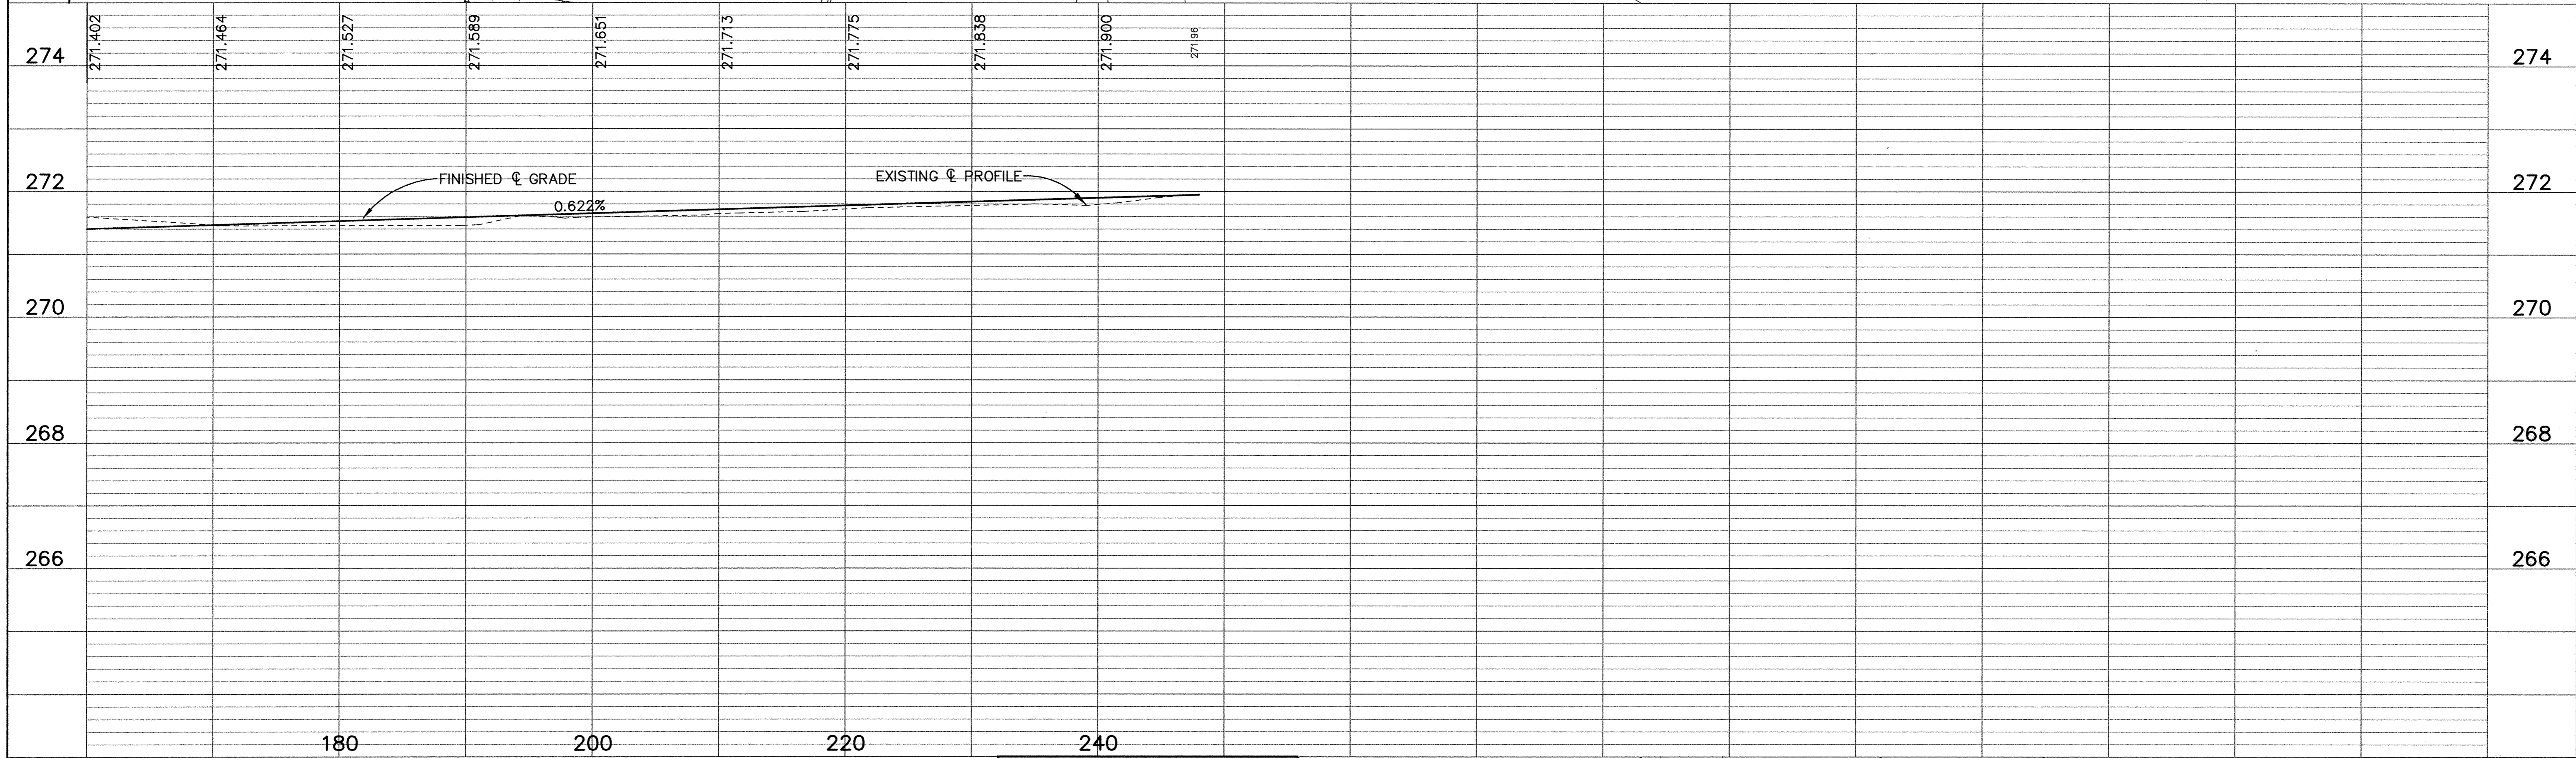


SAICO PRODUCTS • NEW HOPE, MINNESOTA
RENDER BY PART NUMBER 9592
SAICO PRODUCTS • NEW HOPE, MINNESOTA
RENDER BY PART NUMBER 9592
SAICO PRODUCTS • NEW HOPE, MINNESOTA
RENDER BY PART NUMBER 9592
SAICO PRODUCTS • NEW HOPE, MINNESOTA
RENDER BY PART NUMBER 9592

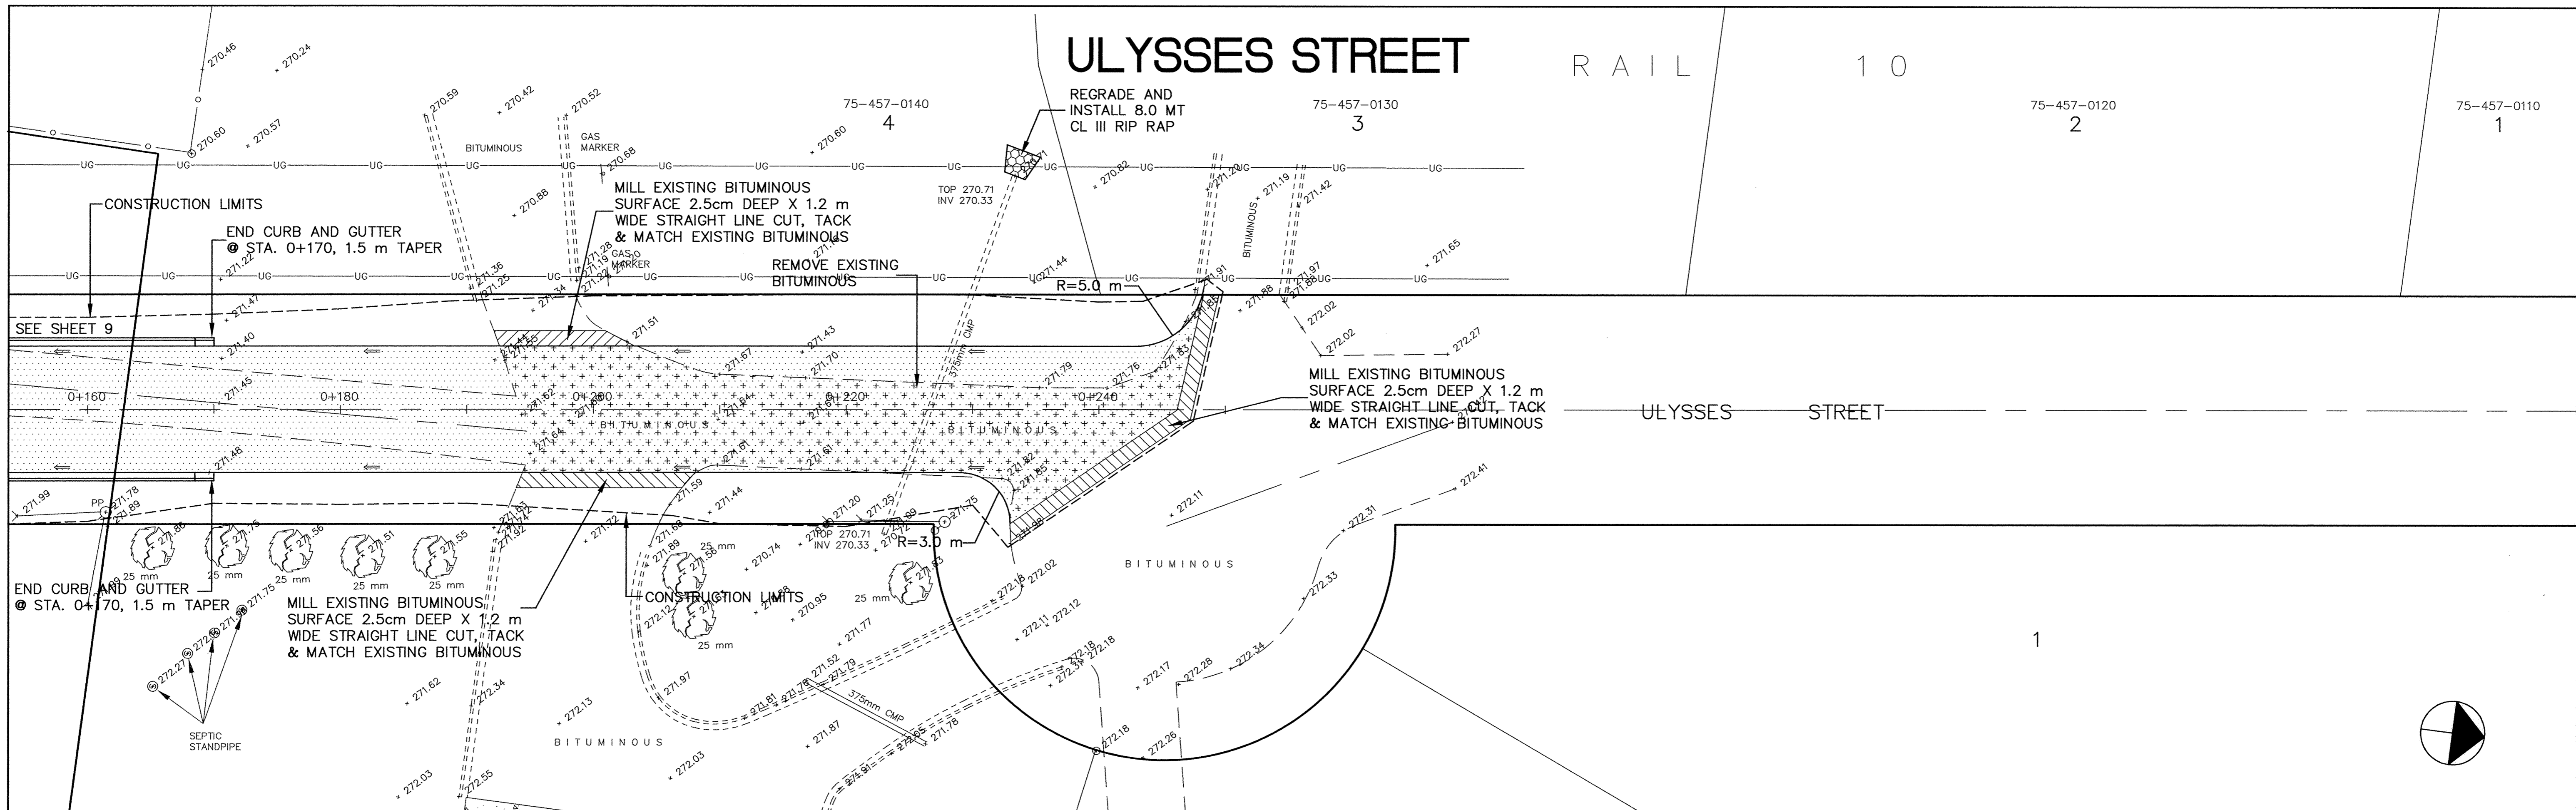

| | | | | | | | |
|----------|--|--|---|---------|---|--|-------|
| ER313-F1 | I HEREBY CERTIFY THAT THIS PLAN, SPECIFICATION, OR REPORT WAS PREPARED BY ME OR UNDER MY DIRECT SUPERVISION AND THAT I AM A DULY REGISTERED PROFESSIONAL ENGINEER UNDER THE LAWS OF THE STATE OF MINNESOTA. <i>Sam Mauer</i> DATE 7/23/96 REG. NO. 15316 | | 1326 ENERGY PARK DRIVE ST. PAUL, MINNESOTA 55108 (612) 644-4389 | DATE | DESCRIPTION | DESIGN | DRAWN |
| | | | | CHECKED | GRAPHIC SCALES 0 HORIZ (M) 10 1:250 0 VERT (M) 2 1:50 | CITY OF ELK RIVER 171ST AVENUE STORM SEWER AND STREET CONSTRUCTION ULYSSES STREET S.A.P. 204-132-01 STA0+160 TO STA 0+248 DATE JULY 1996 SHEET 10 OF 25 SHEETS PROJECT NO. 230-313-20 | |

C:\CAD\ELK\River\ER313\F1.dwg Tue Dec 09 16:20:57 1997