
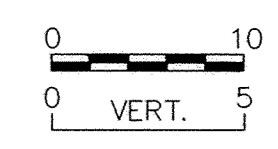
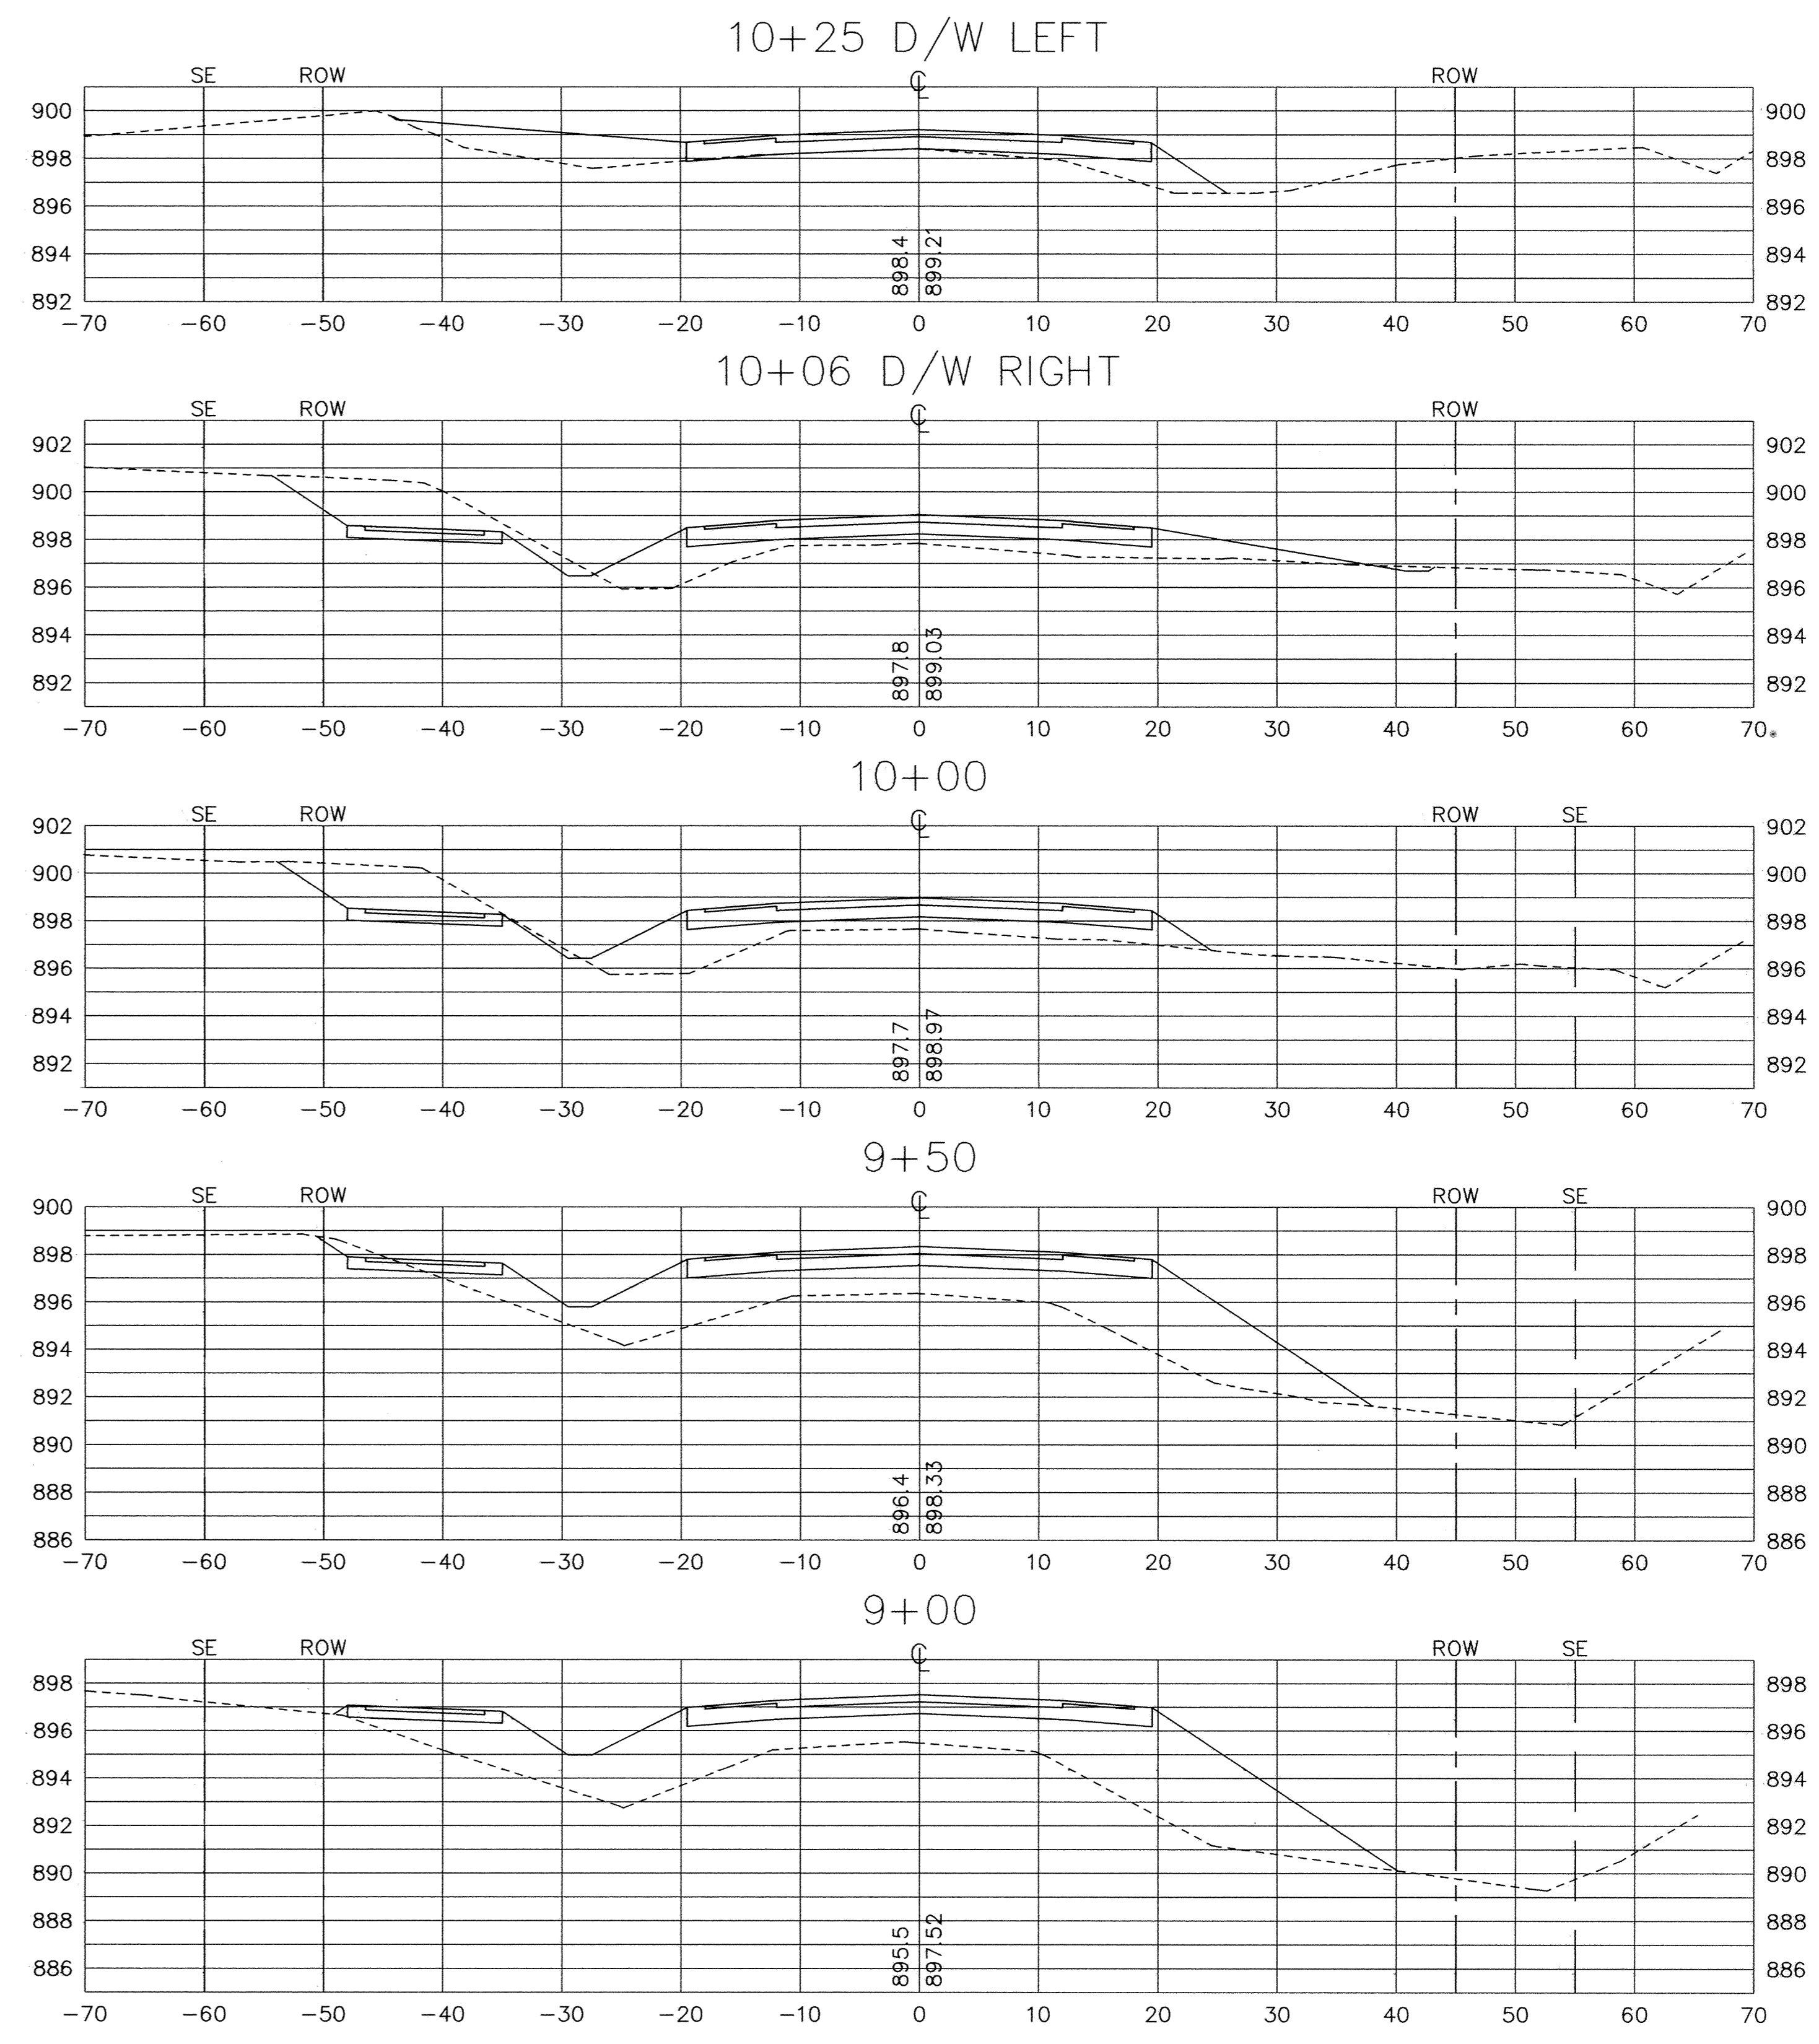


SAFCO PRODUCTS • NEW HOPE, MINNESOTA  
 MEMBER OF SAFCO GROUP OF COMPANIES  
 SAFCO PRODUCTS • NEW HOPE, MINNESOTA  
 MEMBER OF SAFCO GROUP OF COMPANIES  
 SAFCO PRODUCTS • NEW HOPE, MINNESOTA  
 MEMBER OF SAFCO GROUP OF COMPANIES  
 SAFCO PRODUCTS • NEW HOPE, MINNESOTA  
 MEMBER OF SAFCO GROUP OF COMPANIES

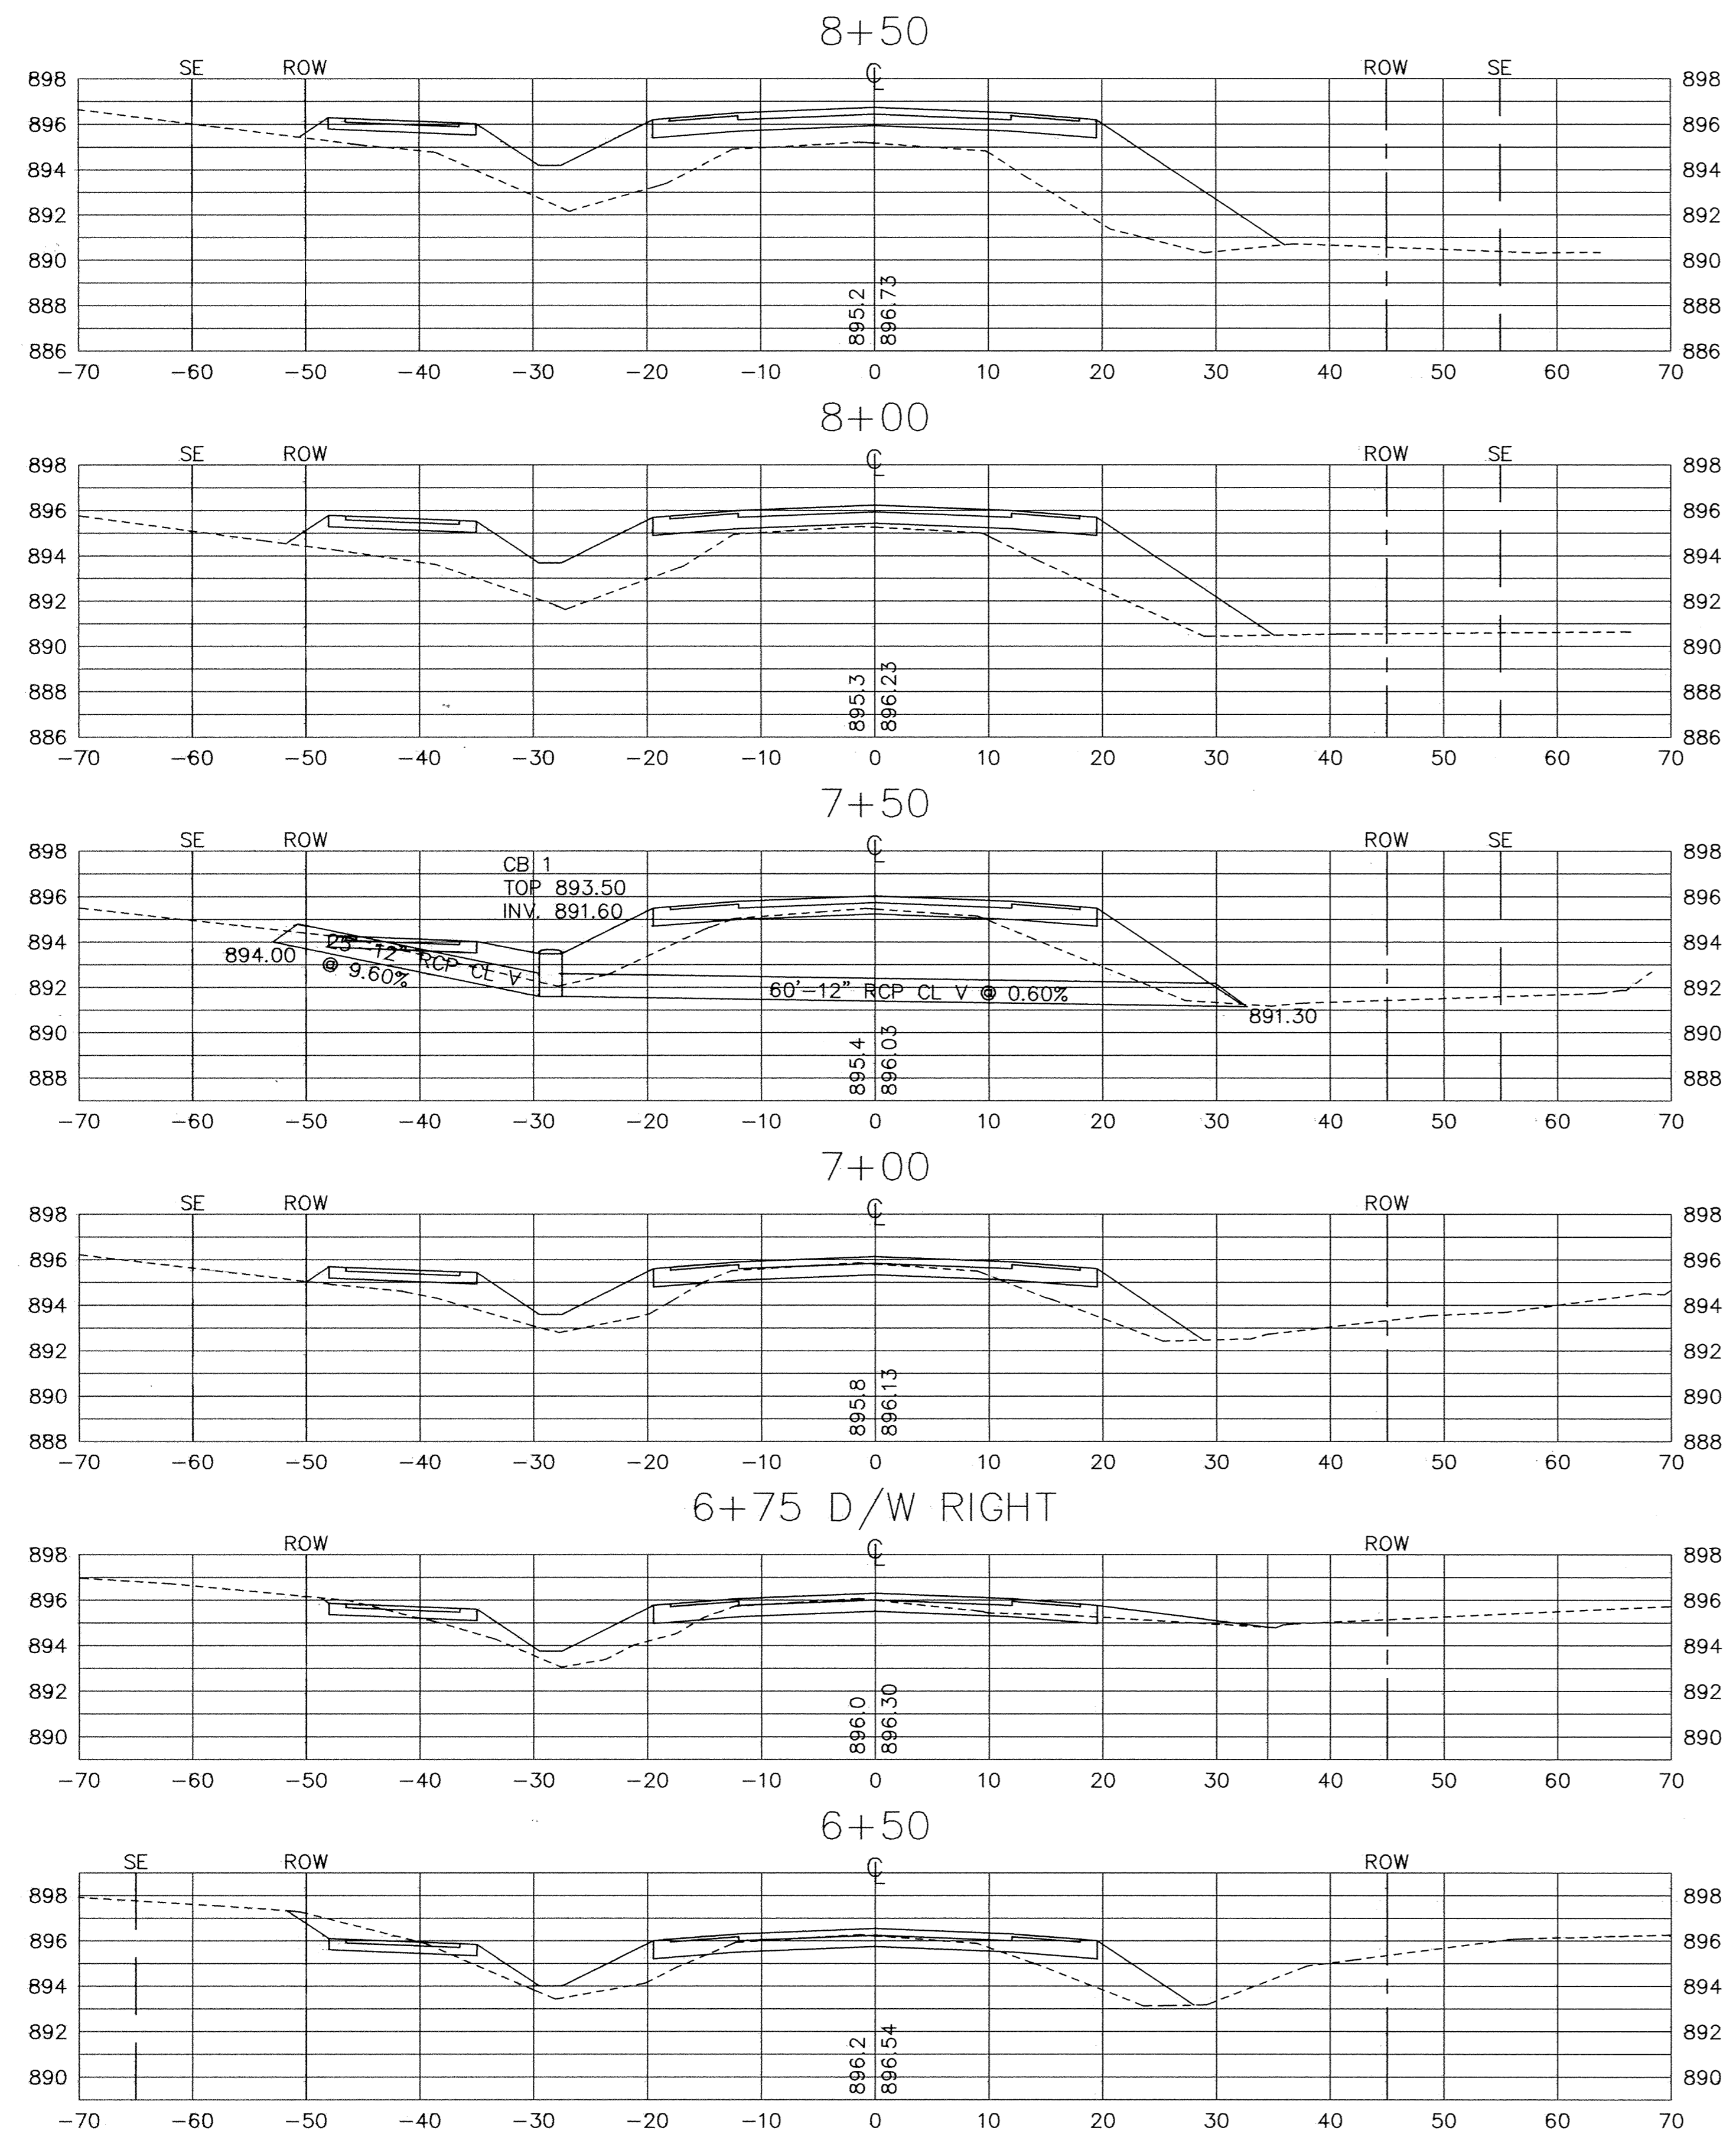

DESIGNED BY: KJT DRAWN BY: RKM  
 APPROVED: TJM JOB NUMBER 806550J  
 CAD DATE: April 18, 2002 4:52:36 p.m.  
 CAD FILE: 806550J\X02.DWG

I HEREBY CERTIFY THAT THIS PLAN, SPECIFICATION,  
 OR REPORT WAS PREPARED BY ME OR UNDER MY DIRECT  
 SUPERVISION AND THAT I AM A DULY LICENSED  
 PROFESSIONAL ENGINEER UNDER THE LAWS OF THE  
 STATE OF MINNESOTA.  
 DATE \_\_\_\_\_  
 TERRY J. MAURER LIC. 15316

NO.	DATE	BY	REVISION DESCRIPTION

1326 ENERGY PARK DRIVE  
 ST. PAUL, MINNESOTA 55108  
 (651) 644-4389  
**Howard R. Green Company**  
 CONSULTING ENGINEERS

175TH AVENUE  
 CITY OF ELK RIVER  
 175TH AVENUE

CROSS SECTIONS  
 S.P. 204-111-04  
 6+50 TO 10+25

SHEET NO.  
**20**